




FOR REFERENCE ONLY

A1150
SHEET NUMBER:



SHEET TITLE :
A1160
SHEET NUMBER :

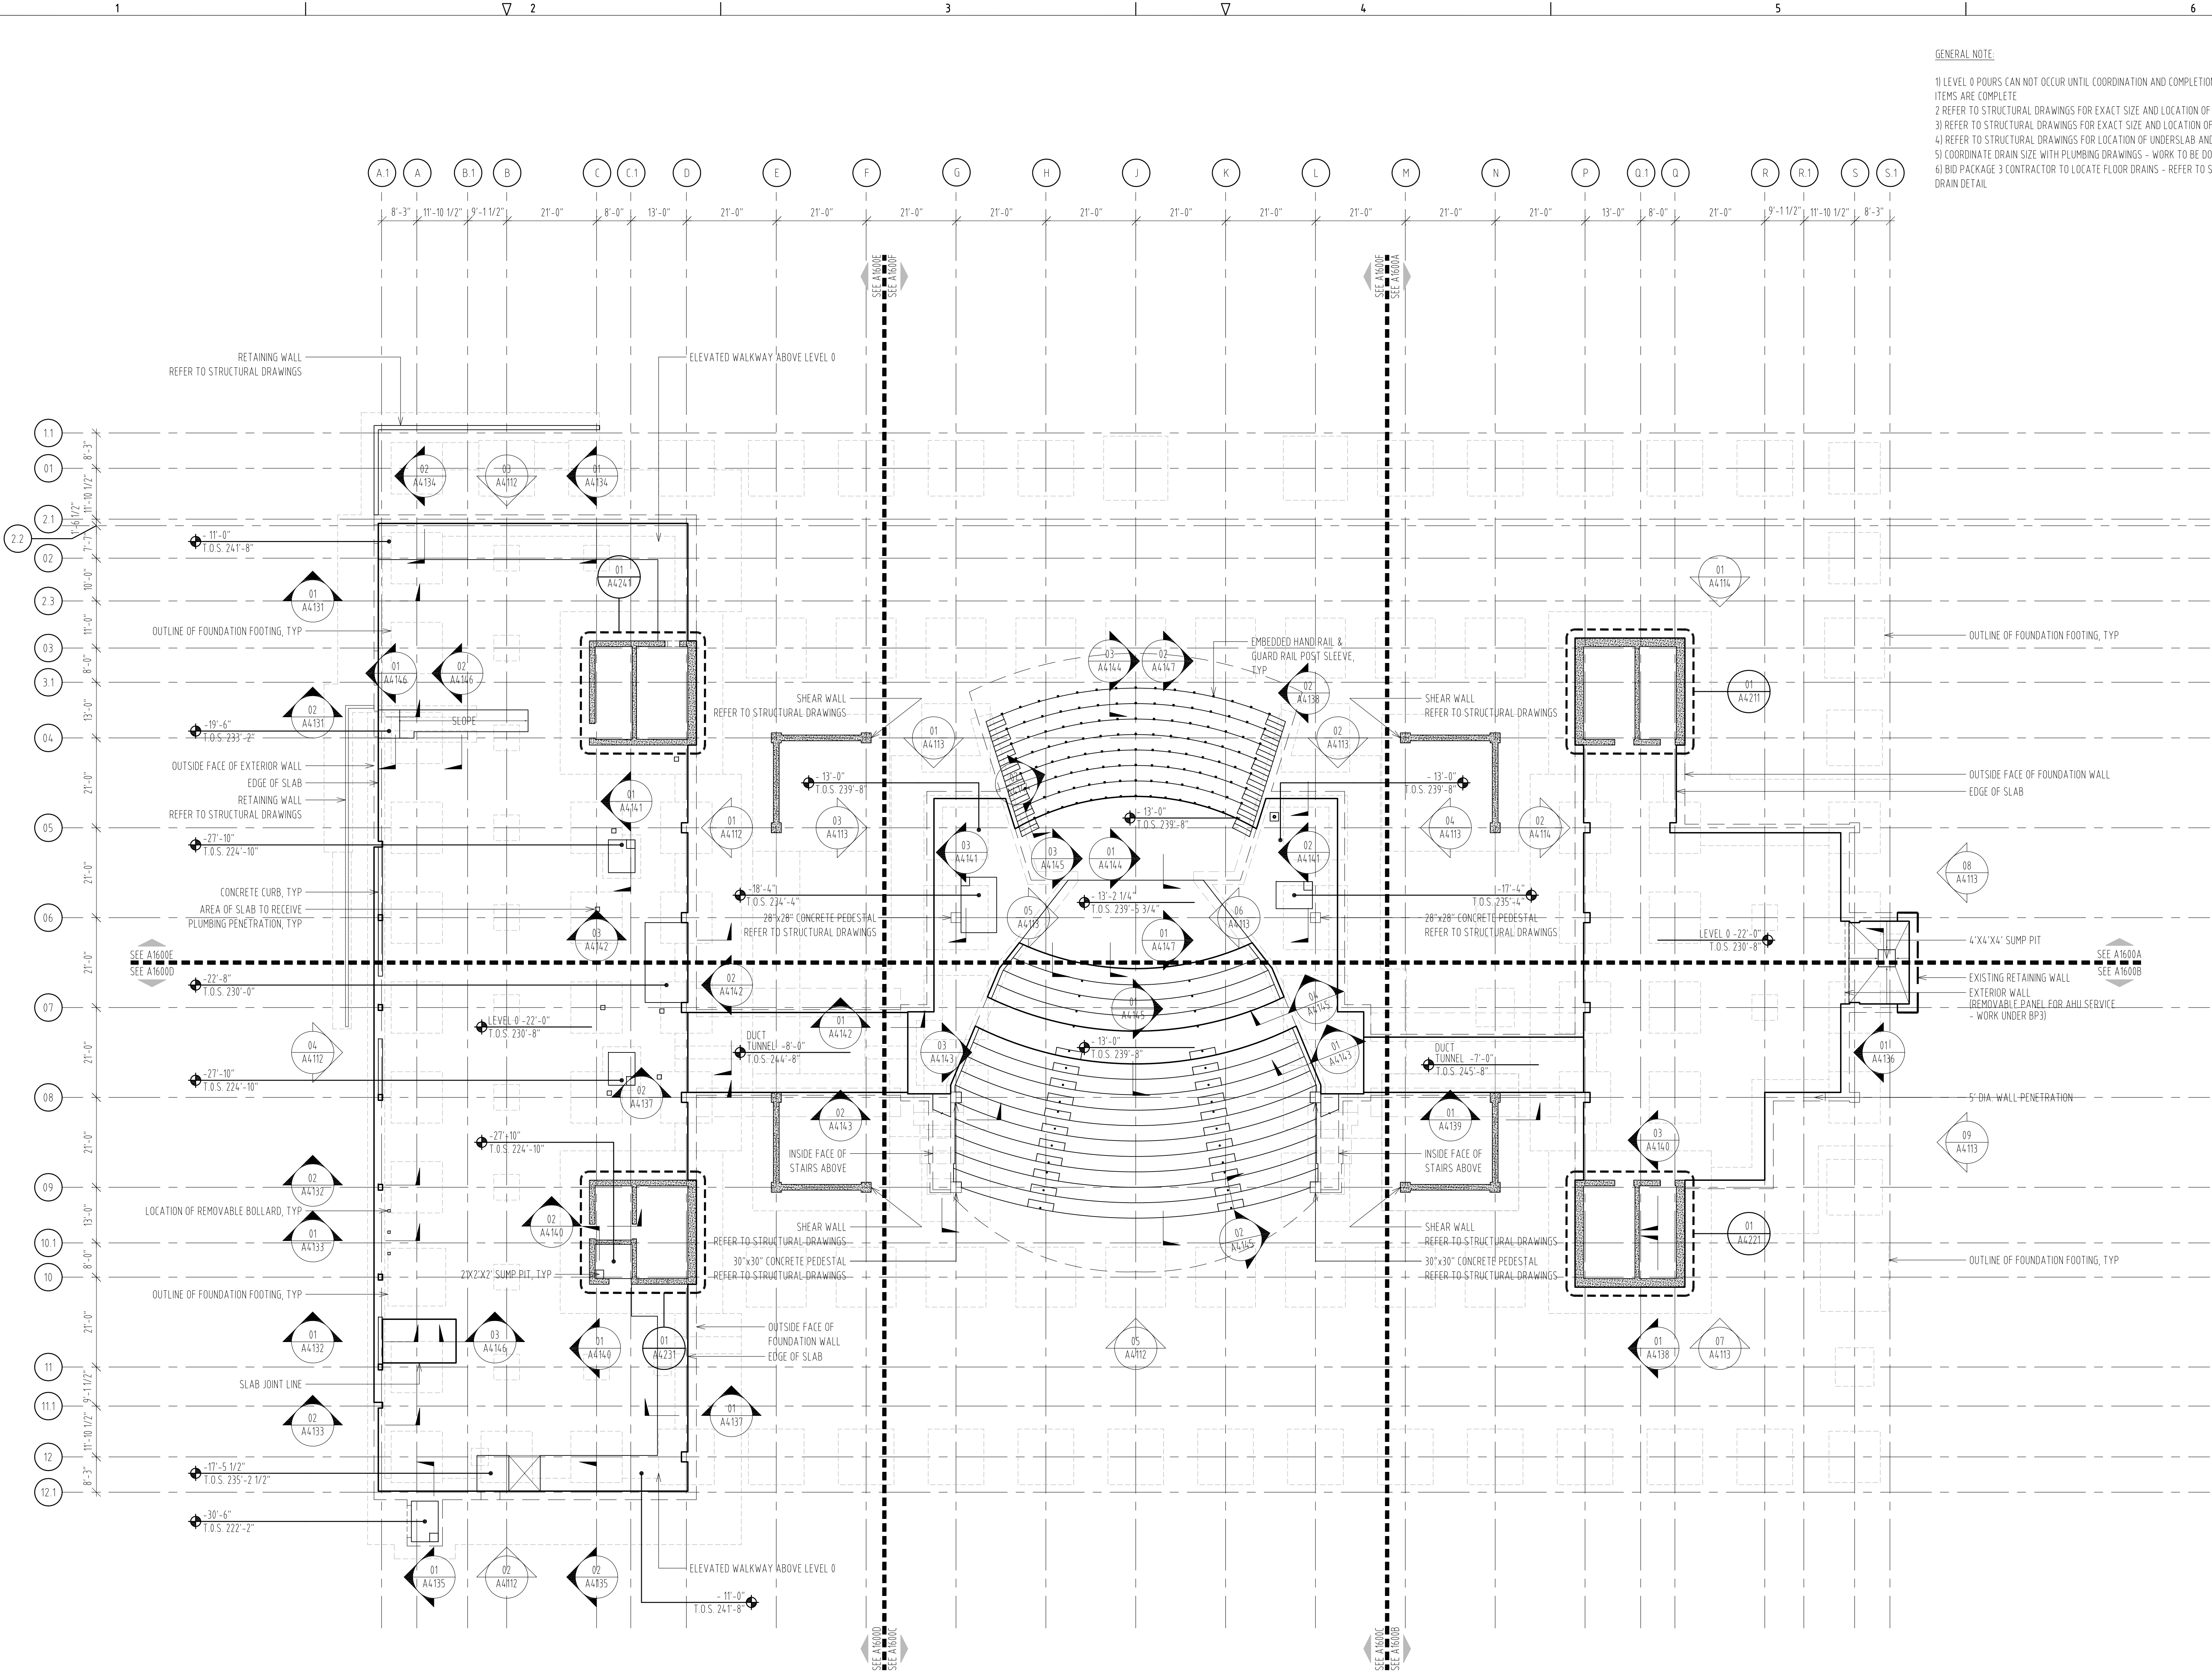

GENERAL NOTE:

- 1) LEVEL 0 POURS CAN NOT OCCUR UNTIL COORDINATION AND COMPLETION OF ALL UNDERGROUND ITEMS ARE COMPLETE
- 2) REFER TO STRUCTURAL DRAWINGS FOR EXACT SIZE AND LOCATION OF FOUNDATION FOOTINGS
- 3) REFER TO STRUCTURAL DRAWINGS FOR EXACT SIZE AND LOCATION OF PEDESTAL AND GRADE
- 4) REFER TO STRUCTURAL DRAWINGS FOR LOCATION OF UNDERSLAB AND FOUNDATION DRAIN PIPE
- 5) COORDINATE DRAIN SIZE WITH PLUMBING DRAWINGS - WORK TO BE DONE IN BID PACKAGE 3
- 6) BID PACKAGE 3 CONTRACTOR TO LOCATE FLOOR DRAINS - REFER TO SHEET A1600E FOR FLOOR DRAIN DETAIL

USC BUSINESS PARTNERSHIP FOUNDATION
ON BEHALF OF
USC CAMPUS PLANNING & CONSTRUCTION

PROJECT NAME:
UNIVERSITY OF SOUTH CAROLINA
DARLA MOORE SCHOOL OF BUSINESS CONSTRUCTION
STRUCTURE

OSE PROJECT NUMBER:
H27-6069-AC-2

743 GREENE STREET
COLUMBIA, SC 29208
TEL: 803 777 4022 FAX: 803 777 0484

ARCHITECT:
RAFAEL VINOLY ARCHITECTS PC
50 VANDAM STREET
NEW YORK, NY 10013
TEL: 212 924 5060 FAX: 212 924 5858

STRUCTURAL ENGINEER, MEP ENGINEER,
CIVIL ENGINEER, FIRE PROTECTION
ENGINEER:
STEVENS & WILKINSON, SC
1501 MAIN STREET, FLOOR G
COLUMBIA, SC 29201-5801
TEL: 803 765 0320 FAX: 803 254 6209

TELECOMMUNICATIONS, AUDIOVISUAL & ACOUSTICS:
JAFFE HOLDEN ACOUSTICS, INC.
114A WASHINGTON STREET
NORWALK, CT 06854-3007
TEL: 203 838 4167 FAX: 203 838 4168

LANDSCAPE ARCHITECT:
GROMBALL COTTERELL ASSOCIATES
600 BELTLINE BOULEVARD
COLUMBIA, SC 29205
TEL: 803 738 9525 FAX:

SURVEYOR:
BP BARBER & ASSOCIATES, INC.
101 RESEARCH DRIVE
COLUMBIA, SC 29202-1116
TEL: 803 429 4028 FAX:

BUILDING CODE:
HUGHES ASSOCIATES
3610 COMMERCE DRIVE, SUITE 817
BALTIMORE, MD 21227-1652
TEL: 410 737 8077 FAX: 410 737 8688

LIGHTING DESIGNER:
ONE LUX STUDIO, LLC
39 WEST 13TH STREET
NEW YORK, NY 10011
TEL: 212 201 5192 FAX: 212 615 3700

FOOD & WASTE MANAGEMENT:
WILLIAM CARUSO & ASSOCIATES, INC.
8055 EAST TUFTS AVE, SUITE 1520
DENVER, CO 80237
TEL: 303 649 1600 FAX: 303 649 1660

SIGNAGE & WAYFINDING:
RAFAEL VINOLY ARCHITECTS PC
50 VANDAM STREET
NEW YORK, NY 10013
TEL: 212 924 5060 FAX: 212 924 5858


SPECIFICATIONS:
ROBERT SCHWARTZ & ASSOCIATES
589 8TH AVE, 17TH FLOOR
NEW YORK, NY 10018
TEL: 212 691 3248 FAX: 212 633 1613

BID PACKAGE 2:
STRUCTURE
DECEMBER 09, 2011

PHASE:

SEAL & SIGNATURE

2011.12.09	2011.11.30	2011.11.16	2011.10.19	2011.10.12	2011.09.09	2011.08.05	2011.07.22	2011.06.24	2011.04.29	2011.04.04	2011.03.22
ISSUE NO.	ISSUE DATE	ISSUE NO.	ISSUE DATE	ISSUE NO.	ISSUE DATE	ISSUE NO.	ISSUE DATE	ISSUE NO.	ISSUE DATE	ISSUE NO.	ISSUE DATE

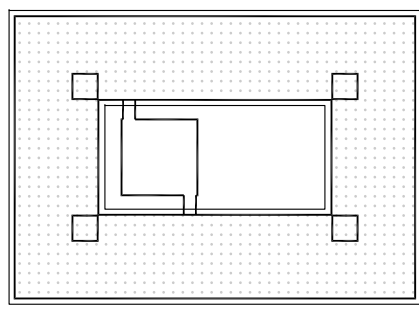


KEY PLAN & NORTH SIGN
IF THIS DRAWING IS NOT 30" X 42" IT IS A REDUCED PRINT.
REFER TO GRAPHIC SCALE

1/16" = 1' - 0"

SLAB EDGE PLAN
LEVEL 0

SHEET TITLE:

A1600
SHEET NUMBER:

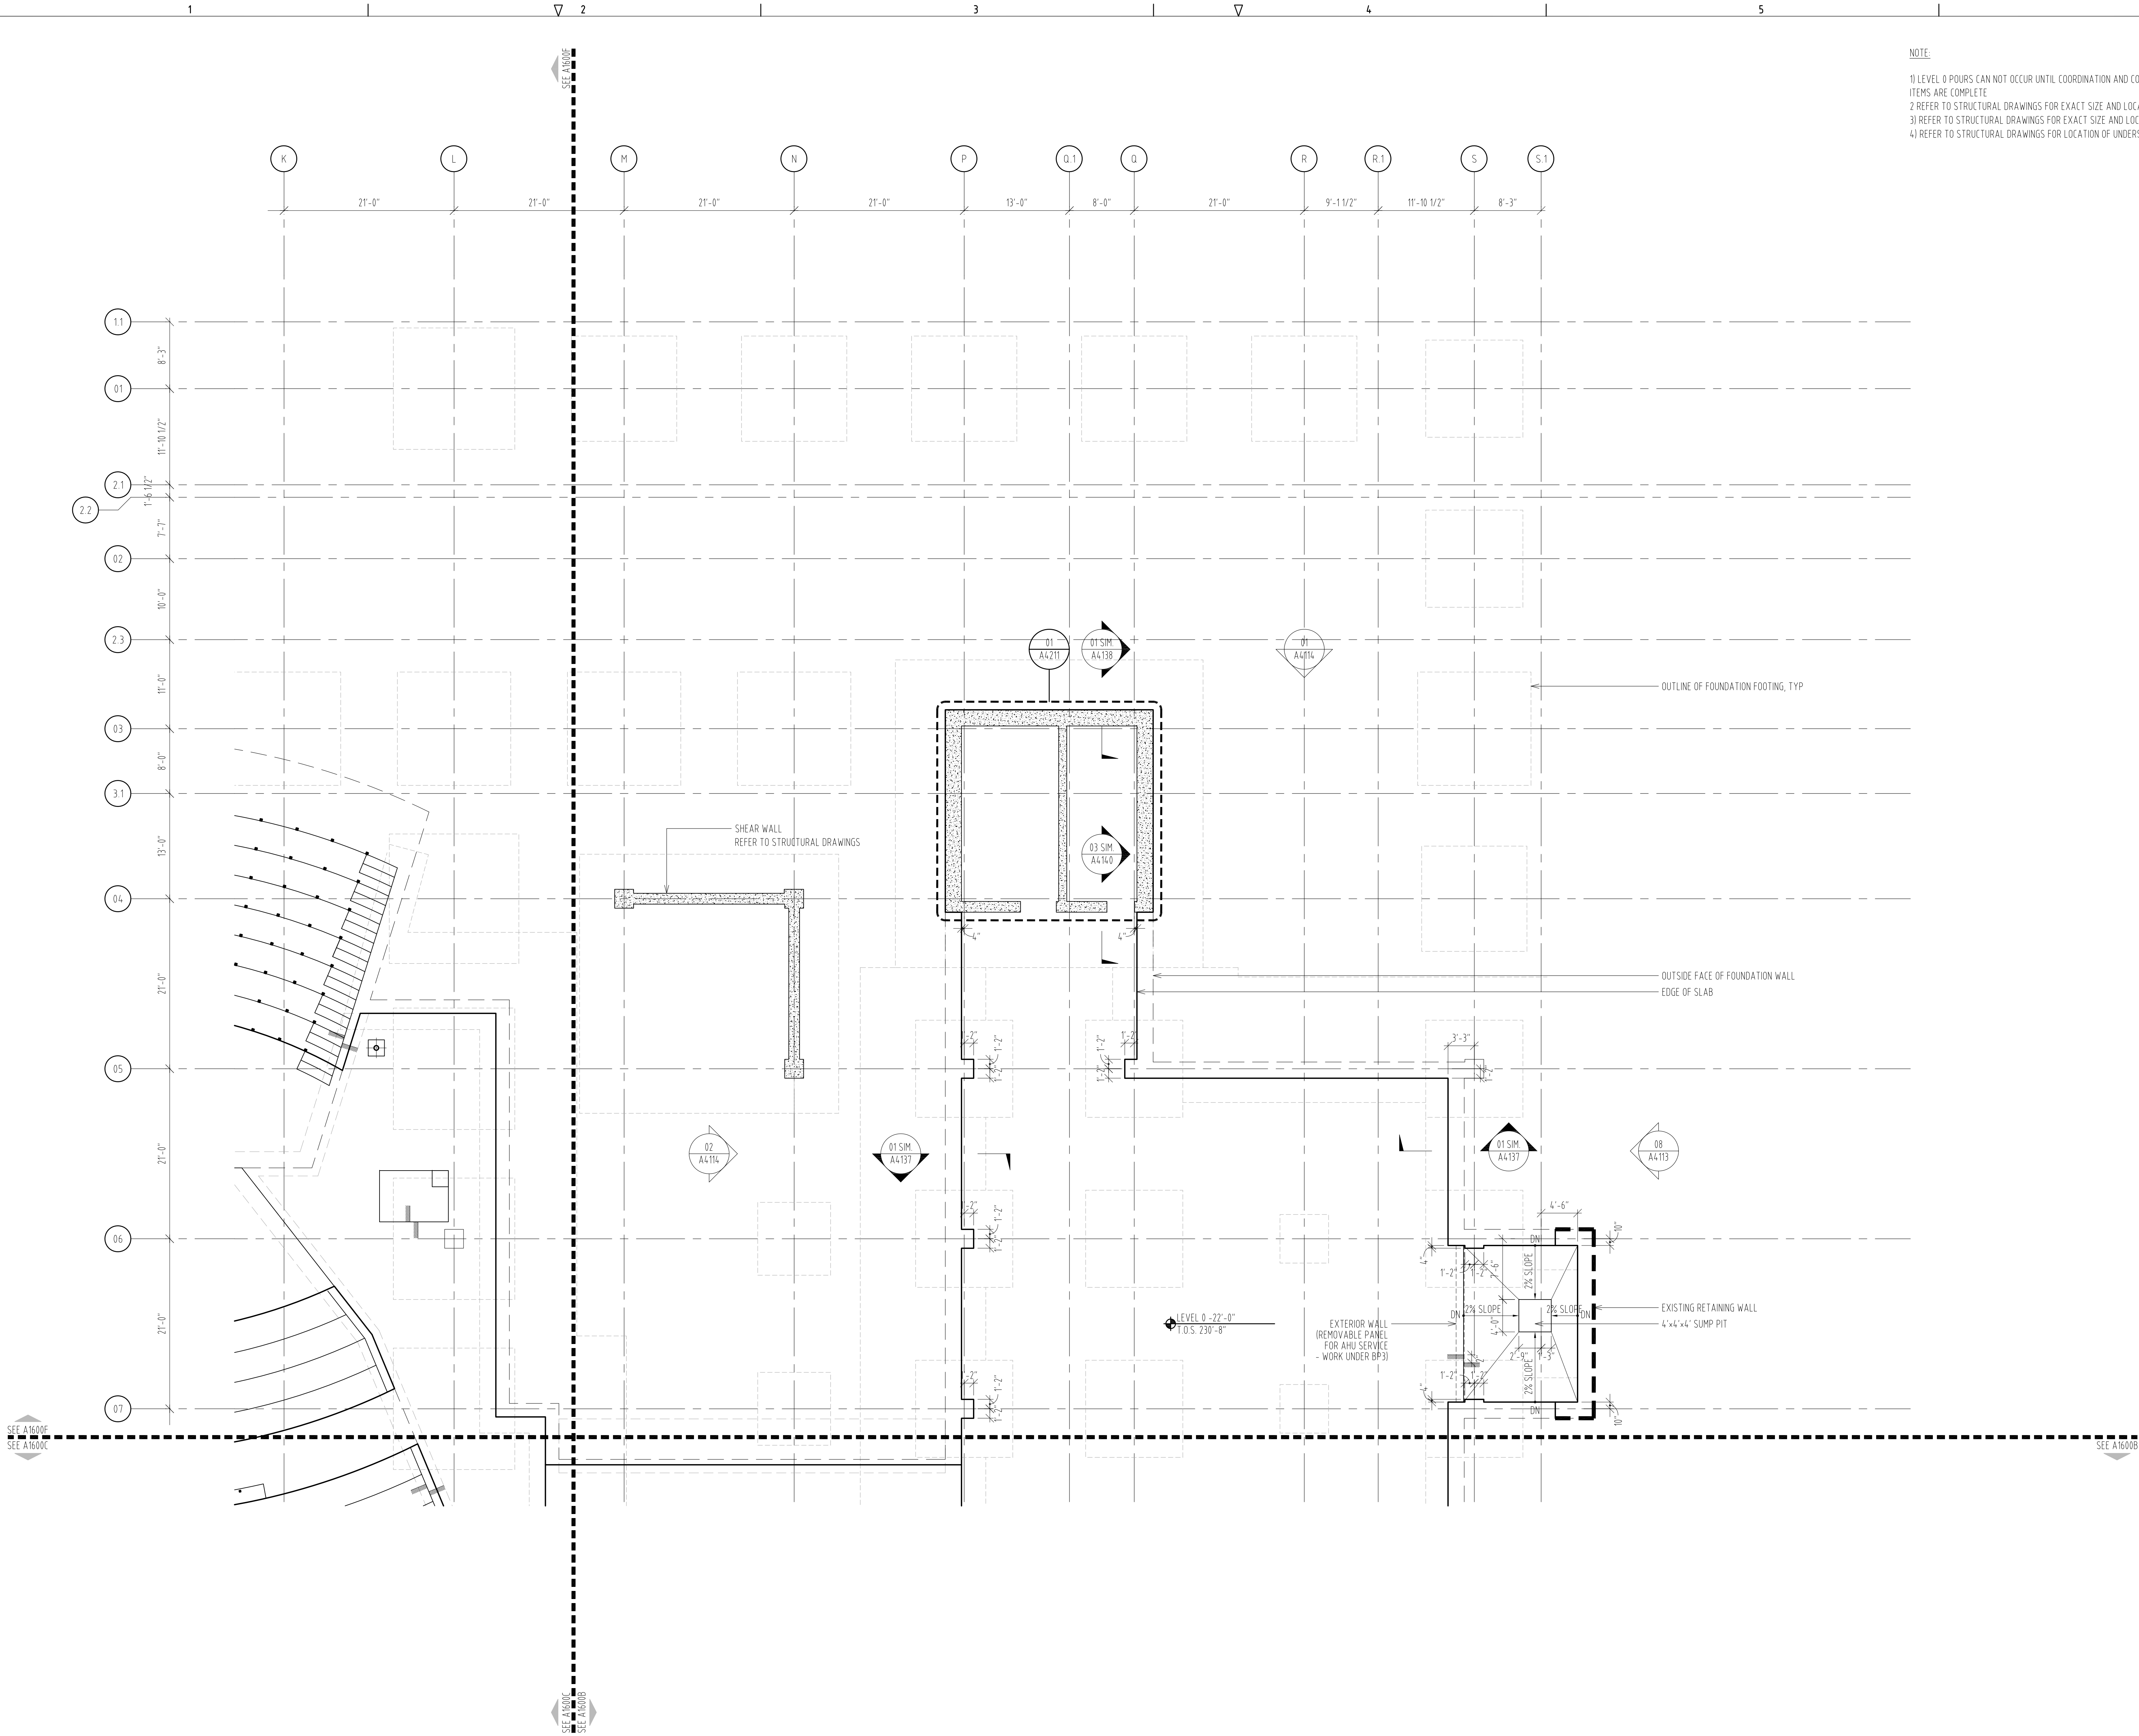

NOTE:

- 1) LEVEL 0 POURS CAN NOT OCCUR UNTIL COORDINATION AND COMPLETION OF ALL UNDERGROUND ITEMS ARE COMPLETE
- 2) REFER TO STRUCTURAL DRAWINGS FOR EXACT SIZE AND LOCATION OF FOUNDATION FOOTINGS
- 3) REFER TO STRUCTURAL DRAWINGS FOR EXACT SIZE AND LOCATION OF PEDESTAL AND GRADE
- 4) REFER TO STRUCTURAL DRAWINGS FOR LOCATION OF UNDERSLAB AND FOUNDATION DRAIN PIPE

USC BUSINESS PARTNERSHIP FOUNDATION
ON BEHALF OF
USC CAMPUS PLANNING & CONSTRUCTION

PROJECT NAME:
UNIVERSITY OF SOUTH CAROLINA
DARLA MOORE SCHOOL OF BUSINESS CONSTRUCTION
STRUCTURE

OSE PROJECT NUMBER:
H27-6069-AC-2

743 GREENE STREET
COLUMBIA, SC 29298
TEL: 803 777 4022 FAX: 803 777 0484

ARCHITECT:
RAFAEL VINOLY ARCHITECTS PC
50 VANDAM STREET
NEW YORK, NY 10013
TEL: 212 924 5060 FAX: 212 924 5858

STRUCTURAL ENGINEER, MEP ENGINEER,
CIVIL ENGINEER, FIRE PROTECTION
ENGINEER:
STEVENS & WILKINSON, SC
1501 MAIN STREET, FLOOR G
COLUMBIA, SC 29201-5801
TEL: 803 765 0320 FAX: 803 254 6209

TELECOMMUNICATIONS, AUDIOVISUAL & ACOUSTICS:
JAFFE HOLDEN ACOUSTICS, INC.
114A WASHINGTON STREET
NORWALK, CT 06854-3007
TEL: 203 838 4167 FAX: 203 838 4168

LANDSCAPE ARCHITECT:
GRUMBALL COTTELL ASSOCIATES
600 BELTLINE BOULEVARD
COLUMBIA, SC 29205
TEL: 803 738 9525 FAX:

SURVEYOR:
BP BARBER & ASSOCIATES, INC.
101 RESEARCH DRIVE
COLUMBIA, SC 29202-1116
TEL: 803 429 4028 FAX:

BUILDING CODE:
HUGHES ASSOCIATES
3610 COMMERCE DRIVE, SUITE 817
BALTIMORE, MD 21227-1652
TEL: 410 737 8677 FAX: 410 737 8688

LIGHTING DESIGNER:
ONE LUX STUDIO, LLC
39 WEST 13TH STREET
NEW YORK, NY 10011
TEL: 212 201 5192 FAX: 212 615 3700

FOOD & WASTE MANAGEMENT:
WILLIAM CARUSO & ASSOCIATES, INC.
8055 EAST TUFTS AVE, SUITE 1520
DENVER, CO 80231
TEL: 303 649 1600 FAX: 303 649 1660

SIGNAGE & WAYFINDING:
RAFAEL VINOLY ARCHITECTS PC
50 VANDAM STREET
NEW YORK, NY 10013
TEL: 212 924 5060 FAX: 212 924 5858


SPECIFICATIONS:
ROBERT SCHWARTZ & ASSOCIATES
589 8TH AVE., 17TH FLOOR
NEW YORK, NY 10018
TEL: 212 691 3248 FAX: 212 633 1613

BID PACKAGE 2:
STRUCTURE
DECEMBER 09, 2011

PHASE :

SEAL & SIGNATURE

2011.12.09			
2011.11.30			
2011.11.16			
2011.10.19			
2011.10.12			
2011.09.09			
2011.08.05			
2011.07.22			
2011.06.24			
2011.04.29			
2011.04.04			
2011.03.22			
ISSUE NO.	ISSUE DATE	ISSUE NO.	ISSUE DATE

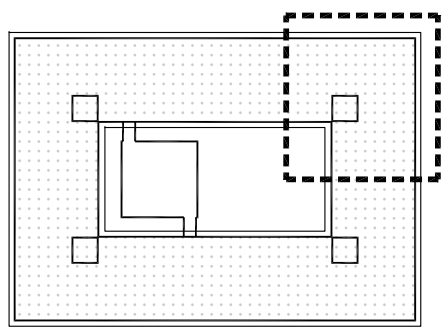

KEY PLAN & NORTH SIGN
IF THIS DRAWING IS NOT 30" X 42" IT IS A REDUCED PRINT.
REFER TO GRAPHIC SCALE


0 8 16
1/8" = 1' - 0"

SLAB EDGE PLAN
LEVEL 0
ZONE A

SHEET TITLE :


A1600A

SHEET NUMBER :

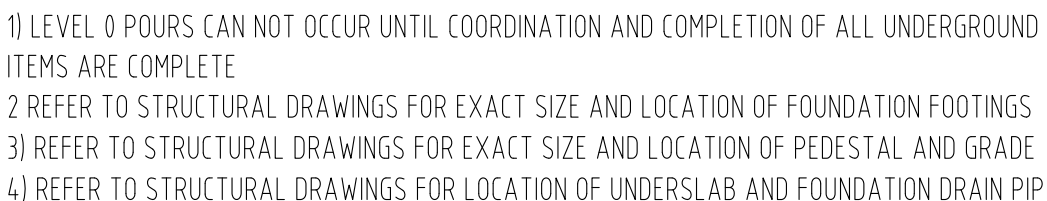

DECEMBER 09, 2011

SHEET NUMBER

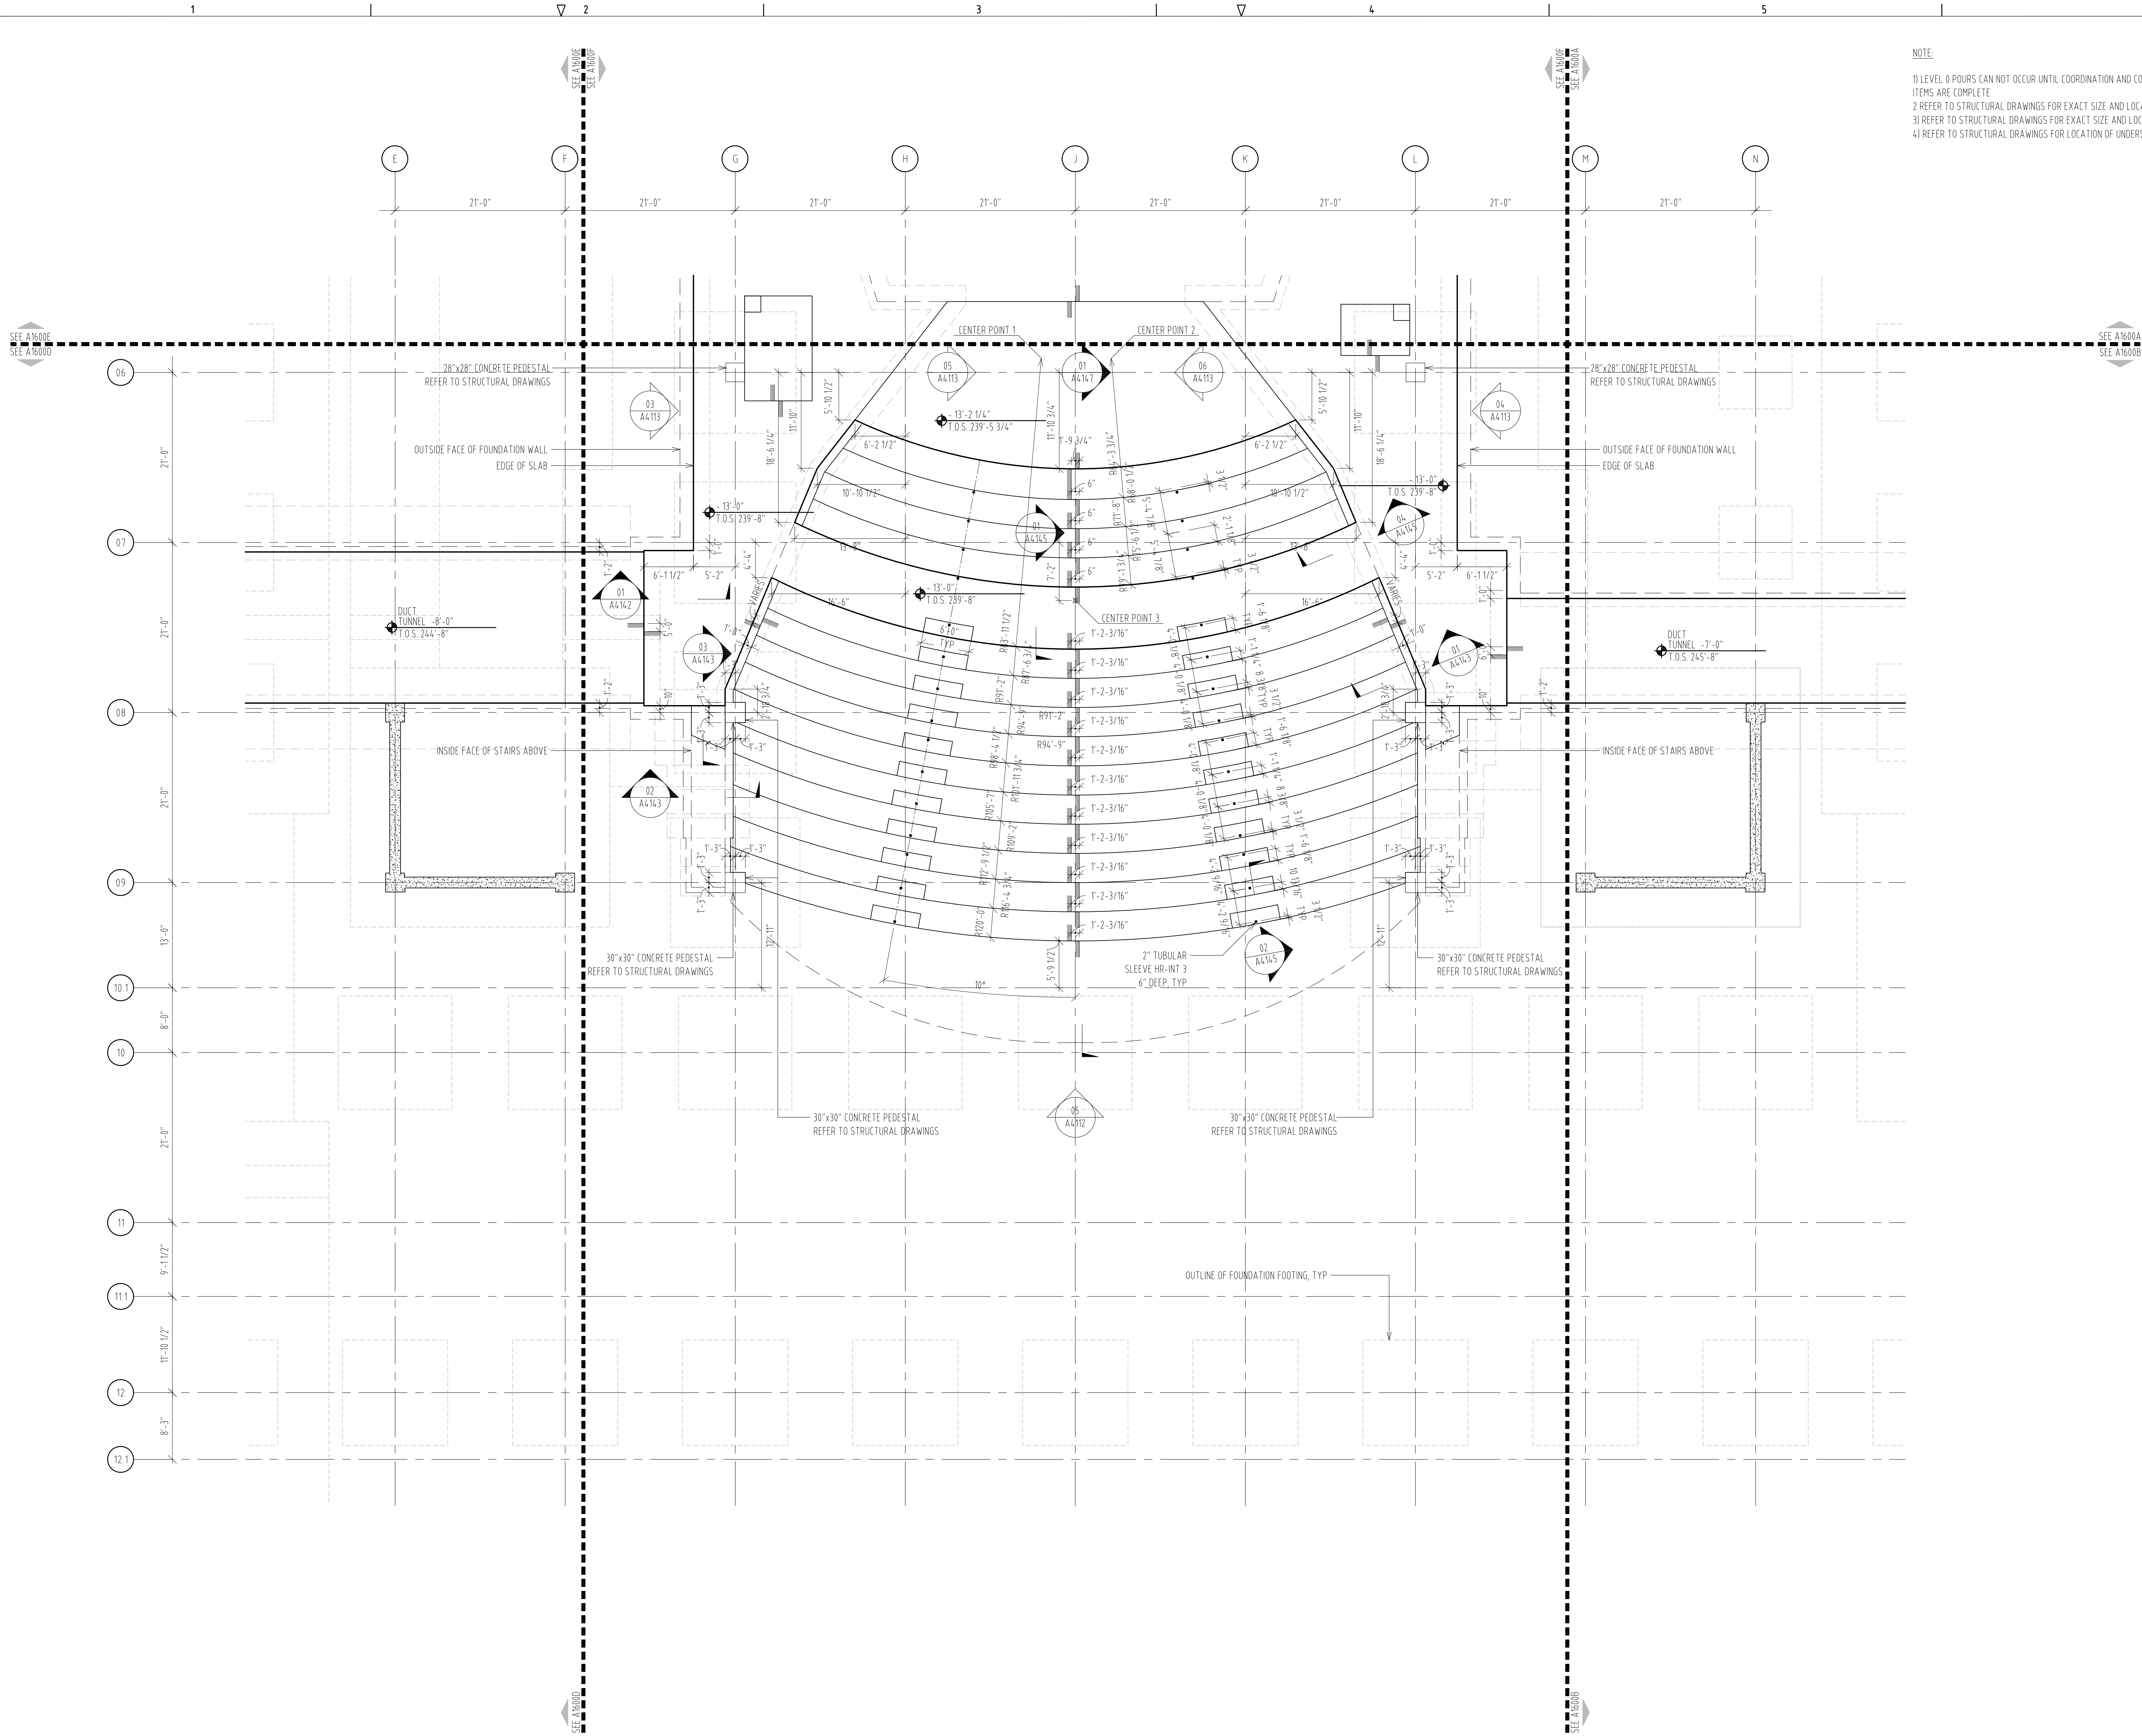

NOTE:

- 1) LEVEL 0 POURS CAN NOT OCCUR UNTIL COORDINATION AND COMPLETION OF ALL UNDERGROUND ITEMS ARE COMPLETE
- 2) REFER TO STRUCTURAL DRAWINGS FOR EXACT SIZE AND LOCATION OF FOUNDATION FOOTINGS
- 3) REFER TO STRUCTURAL DRAWINGS FOR EXACT SIZE AND LOCATION OF PEDESTAL AND GRADE
- 4) REFER TO STRUCTURAL DRAWINGS FOR LOCATION OF UNDERSLAB AND FOUNDATION DRAIN PIPE

USC BUSINESS PARTNERSHIP FOUNDATION
ON BEHALF OF
USC CAMPUS PLANNING & CONSTRUCTION

PROJECT NAME:
UNIVERSITY OF SOUTH CAROLINA
DARLA MOORE SCHOOL OF BUSINESS CONSTRUCTION
STRUCTURE

OSE PROJECT NUMBER:
H27-6069-AC-2

743 GREENE STREET
COLUMBIA, SC 29298
TEL: 803 777 4022 FAX: 803 777 0484

ARCHITECT:
RAFAEL VINOLY ARCHITECTS PC
50 VANDAM STREET
NEW YORK, NY 10013
TEL: 212 924 5060 FAX: 212 924 5858

STRUCTURAL ENGINEER, MEP ENGINEER,
CIVIL ENGINEER, FIRE PROTECTION
ENGINEER:
STEVENS & WILKINSON, SC
1501 MAIN STREET, FLOOR G
COLUMBIA, SC 29201-5801
TEL: 803 765 0320 FAX: 803 254 6209

TELECOMMUNICATIONS, AUDIOVISUAL & ACOUSTICS:
JAFFE HOLDEN ACOUSTICS, INC.
114A WASHINGTON STREET
NORWALK, CT 06854-3007
TEL: 203 838 4167 FAX: 203 838 4168

LANDSCAPE ARCHITECT:
GRUMBALL-COTTELL ASSOCIATES
600 BELTLINE BOULEVARD
COLUMBIA, SC 29205
TEL: 803 738 9525 FAX:

SURVEYOR:
BP BARBER & ASSOCIATES, INC.
101 RESEARCH DRIVE
COLUMBIA, SC 29202-1116
TEL: 803 429 4028 FAX:

BUILDING CODE:
HUGHES ASSOCIATES
3610 COMMERCE DRIVE, SUITE 817
BALTIMORE, MD 21227-1652
TEL: 410 737 8677 FAX: 410 737 8688

LIGHTING DESIGNER:
ONE LUX STUDIO, LLC
39 WEST 13TH STREET
NEW YORK, NY 10011
TEL: 212 201 5192 FAX: 212 615 3700

FOOD & WASTE MANAGEMENT:
WILLIAM CARUSO & ASSOCIATES, INC.
8055 EAST TUFTS AVE, SUITE 1520
DENVER, CO 80231
TEL: 303 649 1600 FAX: 303 649 1660

SIGNAGE & WAYFINDING:
RAFAEL VINOLY ARCHITECTS PC
50 VANDAM STREET
NEW YORK, NY 10013
TEL: 212 924 5060 FAX: 212 924 5858


SPECIFICATIONS:
ROBERT SCHWARTZ & ASSOCIATES
589 8TH AVE., 17TH FLOOR
NEW YORK, NY 10018
TEL: 212 691 3248 FAX: 212 633 1613

BID PACKAGE 2:
STRUCTURE
DECEMBER 09, 2011

PHASE:

SEAL & SIGNATURE

2011.12.09			
2011.11.30			
2011.11.16			
2011.10.19			
2011.10.12			
2011.09.09			
2011.08.05			
2011.07.22			
2011.06.24			
2011.04.29			
2011.04.04			
2011.03.22			
ISSUE NO.	ISSUE DATE	ISSUE NO.	ISSUE DATE

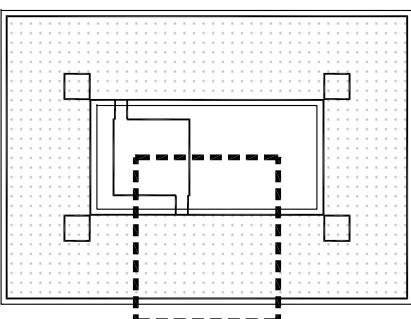

KEY PLAN & NORTH SIGN
IF THIS DRAWING IS NOT 30" X 42" IT IS A REDUCED PRINT;
REFER TO GRAPHIC SCALE




1/8" = 1' - 0"

SLAB EDGE PLAN
LEVEL 0
ZONE C


SHEET TITLE:

A1600C

SHEET NUMBER:

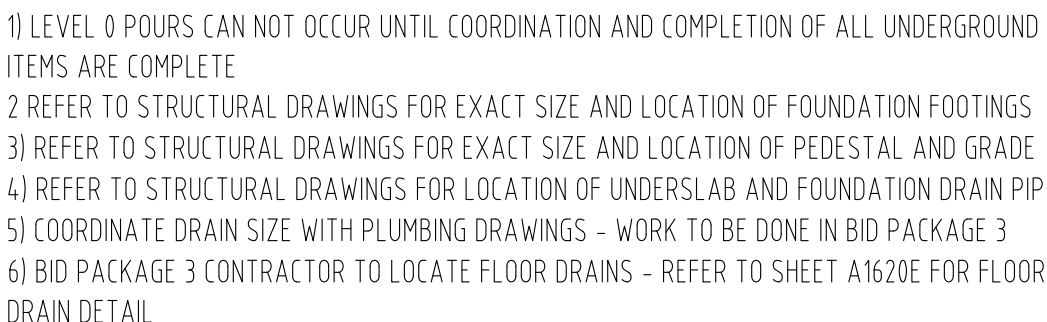

A1600D
SHEET NUMBER :

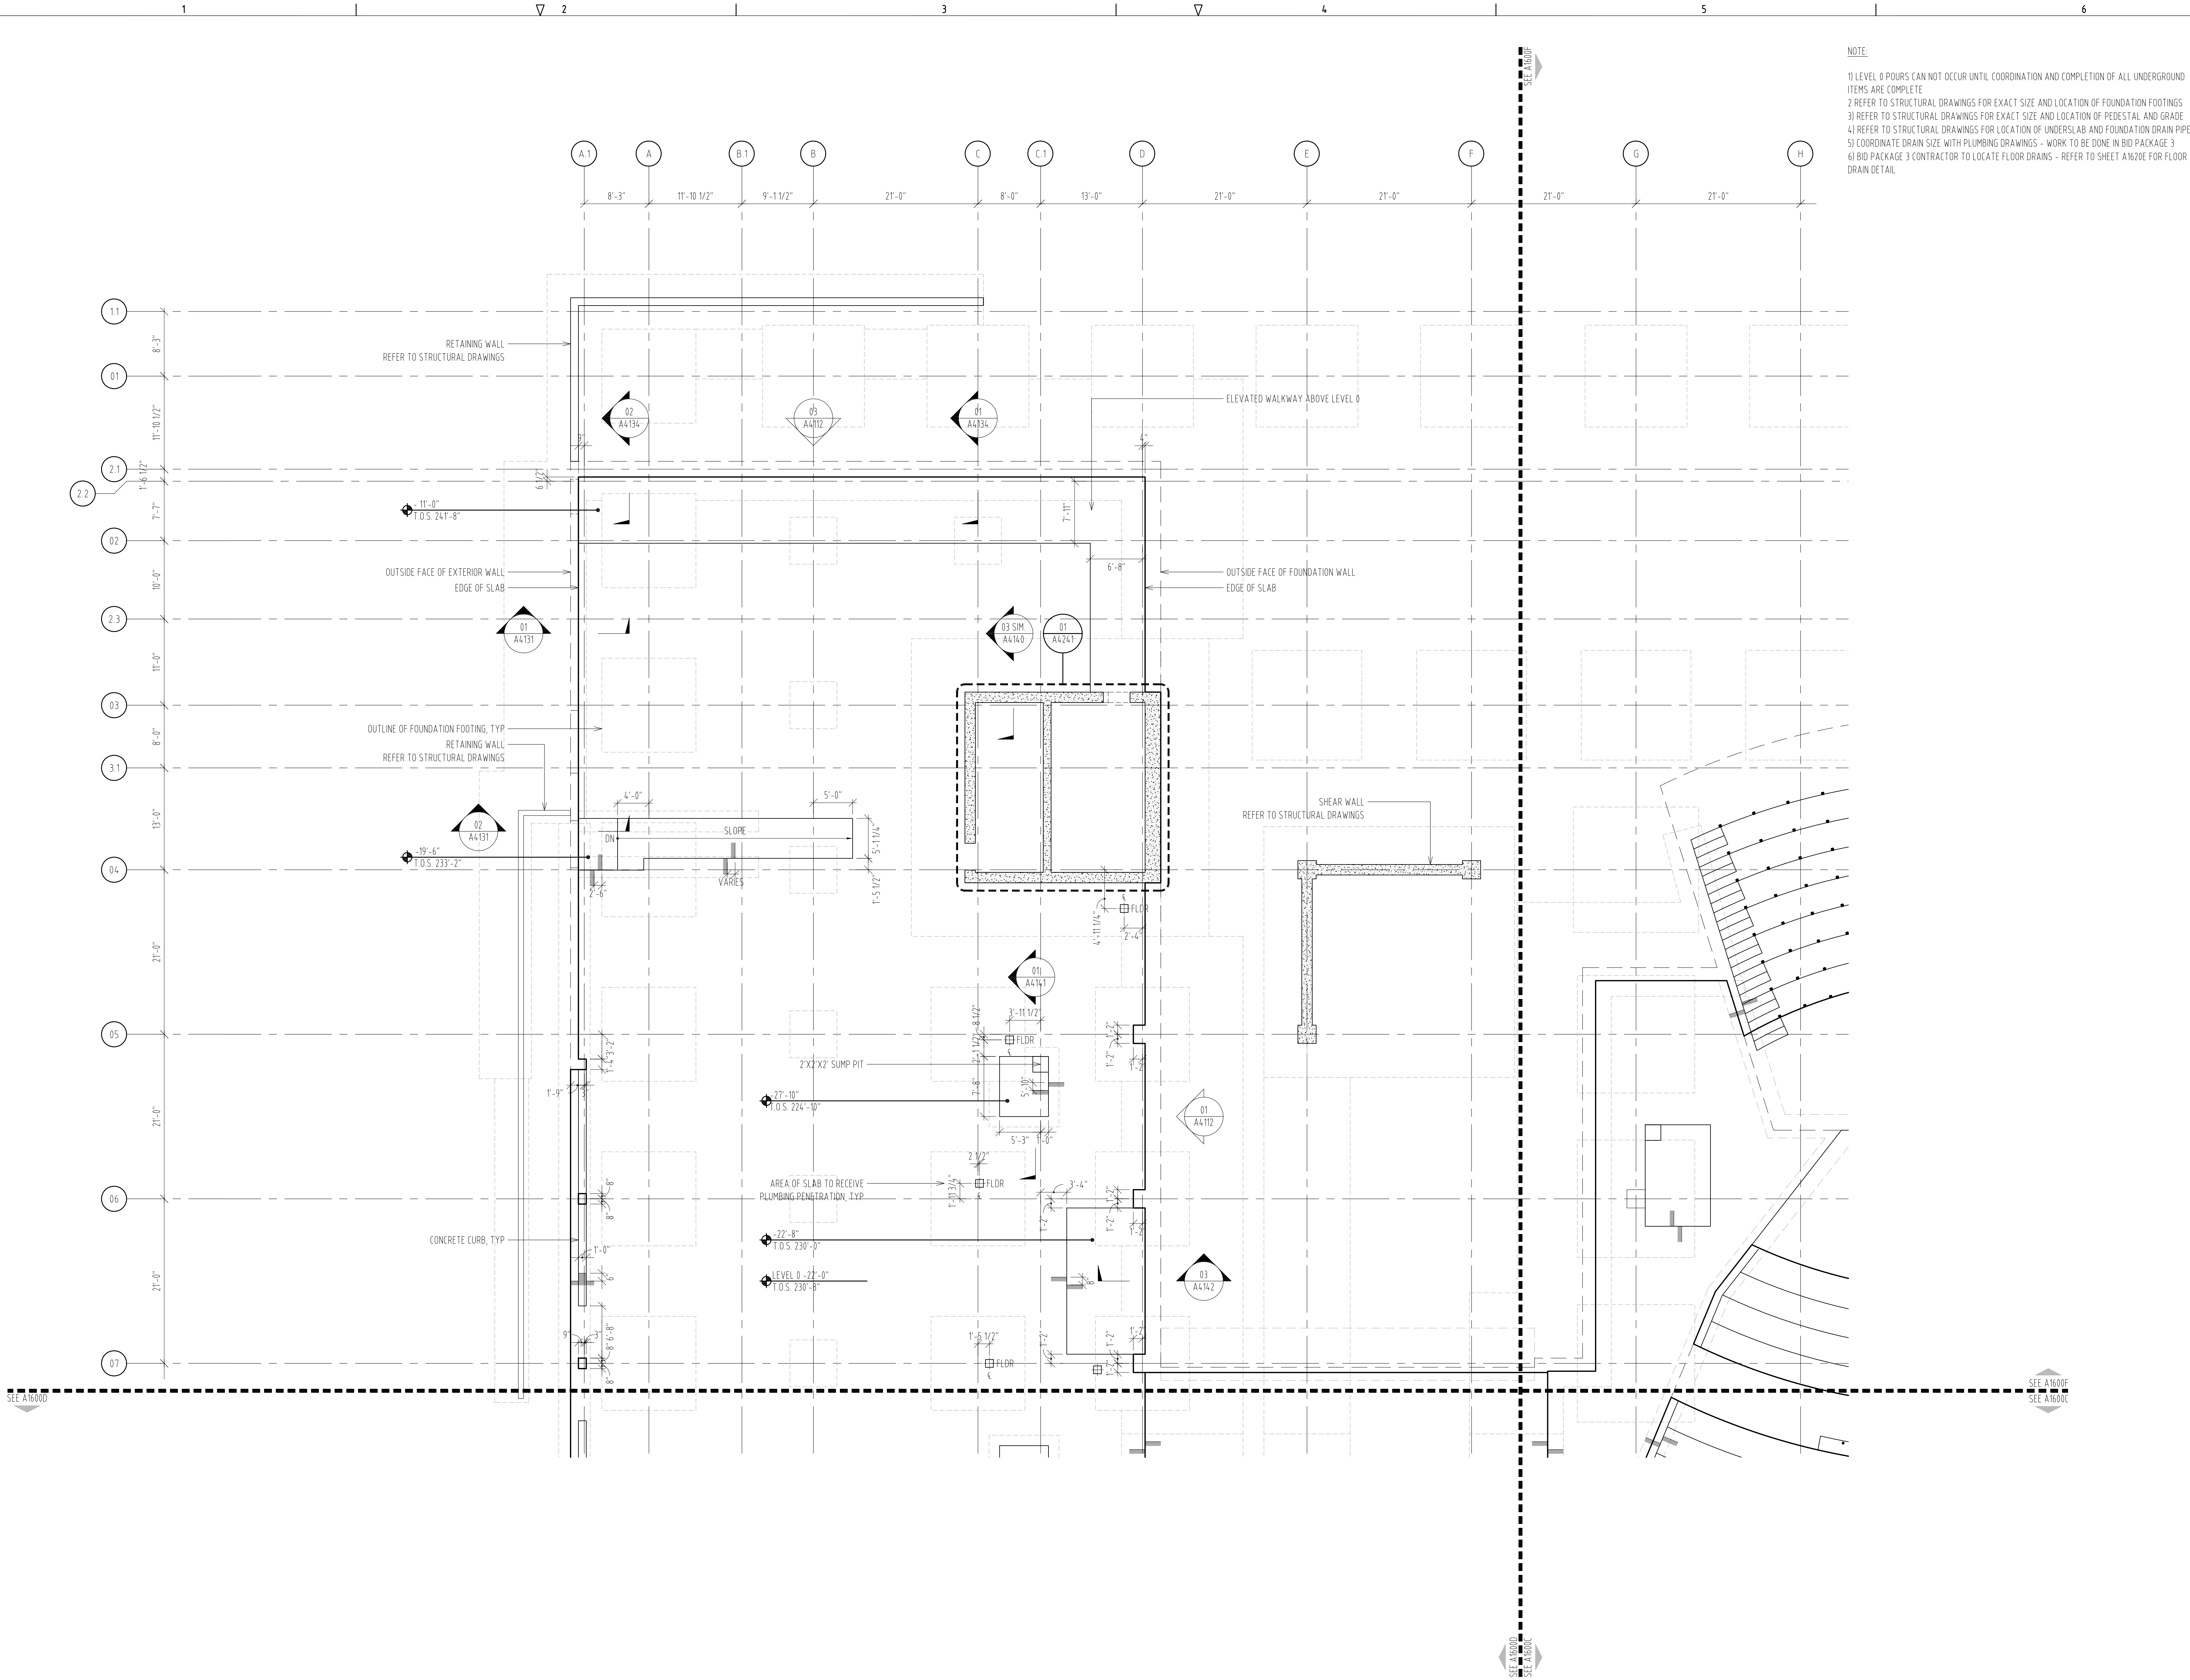

NOTE:

- 1) LEVEL 0 POURS CAN NOT OCCUR UNTIL COORDINATION AND COMPLETION OF ALL UNDERGROUND ITEMS ARE COMPLETE
- 2) REFER TO STRUCTURAL DRAWINGS FOR EXACT SIZE AND LOCATION OF FOUNDATION FOOTINGS
- 3) REFER TO STRUCTURAL DRAWINGS FOR EXACT SIZE AND LOCATION OF PEDESTAL AND GRADE
- 4) REFER TO STRUCTURAL DRAWINGS FOR LOCATION OF UNDERSLAB AND FOUNDATION DRAIN PIPE
- 5) COORDINATE DRAIN SIZE WITH PLUMBING DRAWINGS - WORK TO BE DONE IN BID PACKAGE 3
- 6) BID PACKAGE 3 CONTRACTOR TO LOCATE FLOOR DRAINS - REFER TO SHEET A1600E FOR FLOOR DRAIN DETAIL

USC BUSINESS PARTNERSHIP FOUNDATION
ON BEHALF OF
USC CAMPUS PLANNING & CONSTRUCTION

PROJECT NAME:
UNIVERSITY OF SOUTH CAROLINA
DARLA MOORE SCHOOL OF BUSINESS CONSTRUCTION
STRUCTURE

OSE PROJECT NUMBER:
H27-6069-AC-2
743 GREENE STREET
COLUMBIA, SC 29298
TEL: 803 777 4022 FAX: 803 777 0484

ARCHITECT:
RAFAEL VINOLY ARCHITECTS PC
50 VANDAM STREET
NEW YORK, NY 10013
TEL: 212 924 5060 FAX: 212 924 5858

STRUCTURAL ENGINEER, MEP ENGINEER,
CIVIL ENGINEER, FIRE PROTECTION
ENGINEER:
STEVENS & WILKINSON, SC
1501 MAIN STREET, FLOOR G
COLUMBIA, SC 29201-5801
TEL: 803 765 0320 FAX: 803 254 6209

TELECOMMUNICATIONS, AUDIOVISUAL & ACOUSTICS:
JAFFE HOLDEN ACOUSTICS, INC.
114A WASHINGTON STREET
NORWALK, CT 06854-3007
TEL: 203 838 4167 FAX: 203 838 4168

LANDSCAPE ARCHITECT:
GRUMBALL COTTELL ASSOCIATES
600 BELTLINE BOULEVARD
COLUMBIA, SC 29205
TEL: 803 738 9525 FAX:

SURVEYOR:
BP BARBER & ASSOCIATES, INC.
101 RESEARCH DRIVE
COLUMBIA, SC 29202-1116
TEL: 803 429 4028 FAX:

BUILDING CODE:
HUGHES ASSOCIATES
3610 COMMERCE DRIVE, SUITE 817
BALTIMORE, MD 21227-1652
TEL: 410 737 8077 FAX: 410 737 8688

LIGHTING DESIGNER:
ONE LUX STUDIO, LLC
39 WEST 13TH STREET
NEW YORK, NY 10011
TEL: 212 201 5192 FAX: 212 615 3700

FOOD & WASTE MANAGEMENT:
WILLIAM CARUSO & ASSOCIATES, INC.
8055 EAST TUFTS AVE, SUITE 1520
DENVER, CO 80231
TEL: 303 649 1600 FAX: 303 649 1660

SIGNAGE & WAYFINDING:
RAFAEL VINOLY ARCHITECTS PC
50 VANDAM STREET
NEW YORK, NY 10013
TEL: 212 924 5060 FAX: 212 924 5858


SPECIFICATIONS:
ROBERT SCHWARTZ & ASSOCIATES
589 8TH AVE., 17TH FLOOR
NEW YORK, NY 10018
TEL: 212 691 3248 FAX: 212 633 1613

BID PACKAGE 2:
STRUCTURE
DECEMBER 09, 2011

PHASE:

SEAL & SIGNATURE

2011.12.09			
2011.11.30			
2011.11.16			
2011.10.19			
2011.10.12			
2011.09.09			
2011.08.05			
2011.07.22			
2011.06.24			
2011.04.29			
2011.04.04			
2011.03.22			
ISSUE NO.	ISSUE DATE	ISSUE NO.	ISSUE DATE

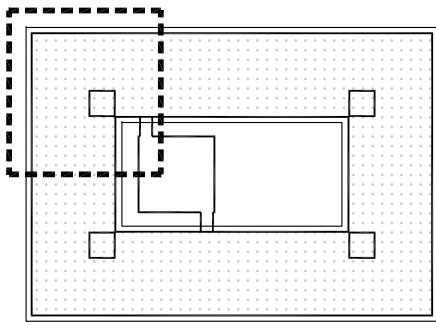


KEY PLAN & NORTH SIGN
IF THIS DRAWING IS NOT 30" X 42" IT IS A REDUCED PRINT;
REFER TO GRAPHIC SCALE

1/8" = 1' - 0"

SLAB EDGE PLAN
LEVEL 0
ZONE E

SHEET TITLE:

A1600E
SHEET NUMBER:

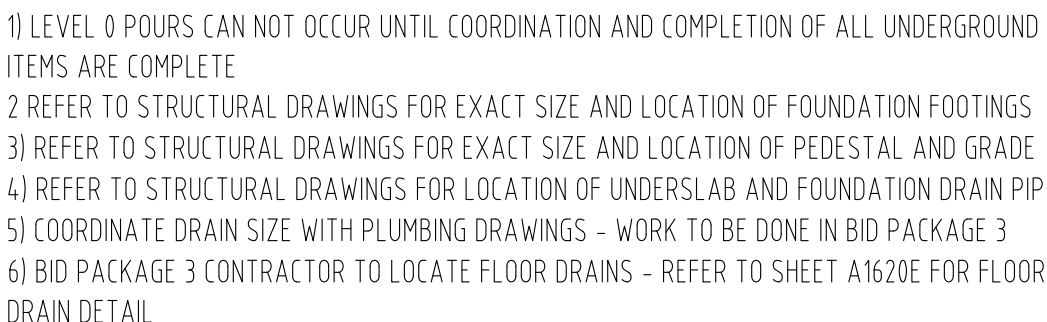

A1600F
SHEET NUMBER :

- 1) COORDINATE FLOOR OPENINGS WITH STRUCTURAL DRAWINGS
- 2) COORDINATE FLOOR OPENINGS WITH MECHANICAL DRAWINGS - WORK TO BE DONE IN BID PACKAGE 3
- 3) COORDINATE DRAIN SIZE WITH PLUMBING DRAWINGS - WORK TO BE DONE IN BID PACKAGE 3
- 4) ALL MECHANICAL OPENING RELATED DIMENSIONS ARE SUBJECT TO FINAL COORDINATION WITH BID PACKAGE 3
- 5) BID PACKAGE 3 CONTRACTOR TO LOCATE FLOOR DRAINS - REFER TO SHEET A1620E FOR FLOOR DRAIN DETAIL
- 6) ROOF DRAIN SLEEVE TO BE 0'-6" UNLESS OTHERWISE NOTED

OSE PROJECT NUMBER:
H27-6069-AC-2

743 GREENE STREET
COLUMBIA, SC 20298
TEL: 803 777 4022 FAX: 803 777 0484

STRUCTURAL ENGINEER, MEP ENGINEER,
CIVIL ENGINEER, FIRE PROTECTION
ENGINEER:
STEVENS & WILKINSON, SC
1501 MAIN STREET, FLOOR G
COLUMBIA, SC 29201-5801
TEL: 803 765 0320 FAX: 803 254 6209

TELECOMMUNICATIONS, AUDIOVISUAL & ACOUSTICS:
 JAFFE HOLDEN ACOUSTICS, INC.
 114A WASHINGTON STREET
 NORWALK, CT 06854-3007
 TEL: 203 838 4167 FAX: 203 838 4168

LANDSCAPE ARCHITECT:
GRIMBALL-COTTERILL ASSOCIATES
600 BELTLINE BOULEVARD
COLUMBIA, SC 29205
TEL: 803 738 9525 FAX:

SURVEYOR:
BP BARBER & ASSOCIATES, INC.
101 RESEARCH DRIVE
COLUMBIA, SC 29202-1116
TEL: 803 429 4028 FAX:

BUILDING CODE:
HUGHES ASSOCIATES
3610 COMMERCE DRIVE, SUITE 817
BALTIMORE, MD 21227-1652
TEL: 410 737 8677 FAX: 410 737 8688

LIGHTING DESIGNER
ONE LUX STUDIO, LLC
39 WEST 13TH STREET
NEW YORK, NY 10011
TEL: 212 201 5792 FAX: 212 615 3700

FOOD & WASTE MANAGEMENT:
WILLIAM CARUSO & ASSOCIATES, INC.
8055 EAST TUFTS AVE, SUITE 1320
DENVER, CO 80237
TEL: 303.649.1600 FAX: 303.649.1660


SIGNAGE & WAYFINDING:
RAFAEL VINOLY ARCHITECTS PC
50 VANDAM STREET
NEW YORK, NY 10013
TEL: 212 924 5060 FAX: 212 924 5858

SPECIFICATIONS:
ROBERT SCHWARTZ & ASSOCIATES
589 8TH. AVE., 17TH. FLOOR
NEW YORK, NY 10018
TEL: 212 691 3248 FAX: 212 633 1613

BID PACKAGE 2:
STRUCTURE
DECEMBER 09, 2011

PHASE :

SEAL & SIGNATURE					
	2011.12.09				
	2011.11.30				
	2011.11.14				
	2011.10.19				
	2011.10.12				
	2011.09.09				
	2011.08.05				
	2011.07.22				
	2011.06.24				
	2011.04.29				
	2011.04.04				
	2011.03.22				
ISSUE NO.	ISSUE DATE	ISSUE NO.	ISSUE DATE	ISSUE NO.	ISSUE DATE

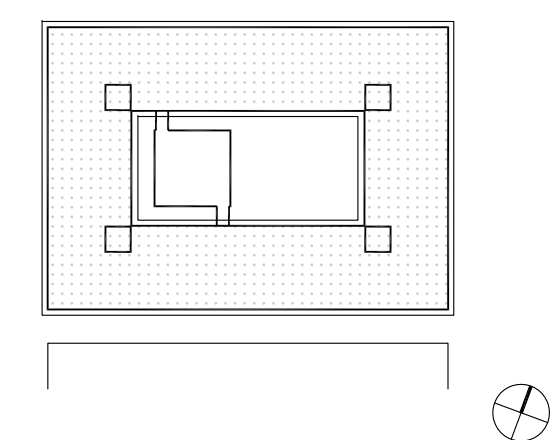


KEY PLAN & NORTH SIGN

IF THIS DRAWING IS NOT 30" X 42" IT IS A REDUCED PRINT, REFER TO GRAPHIC SCALE

SLAB EDGE PLAN
LEVEL 1

SHEET TITLE :

A1610
SHEET NUMBER :

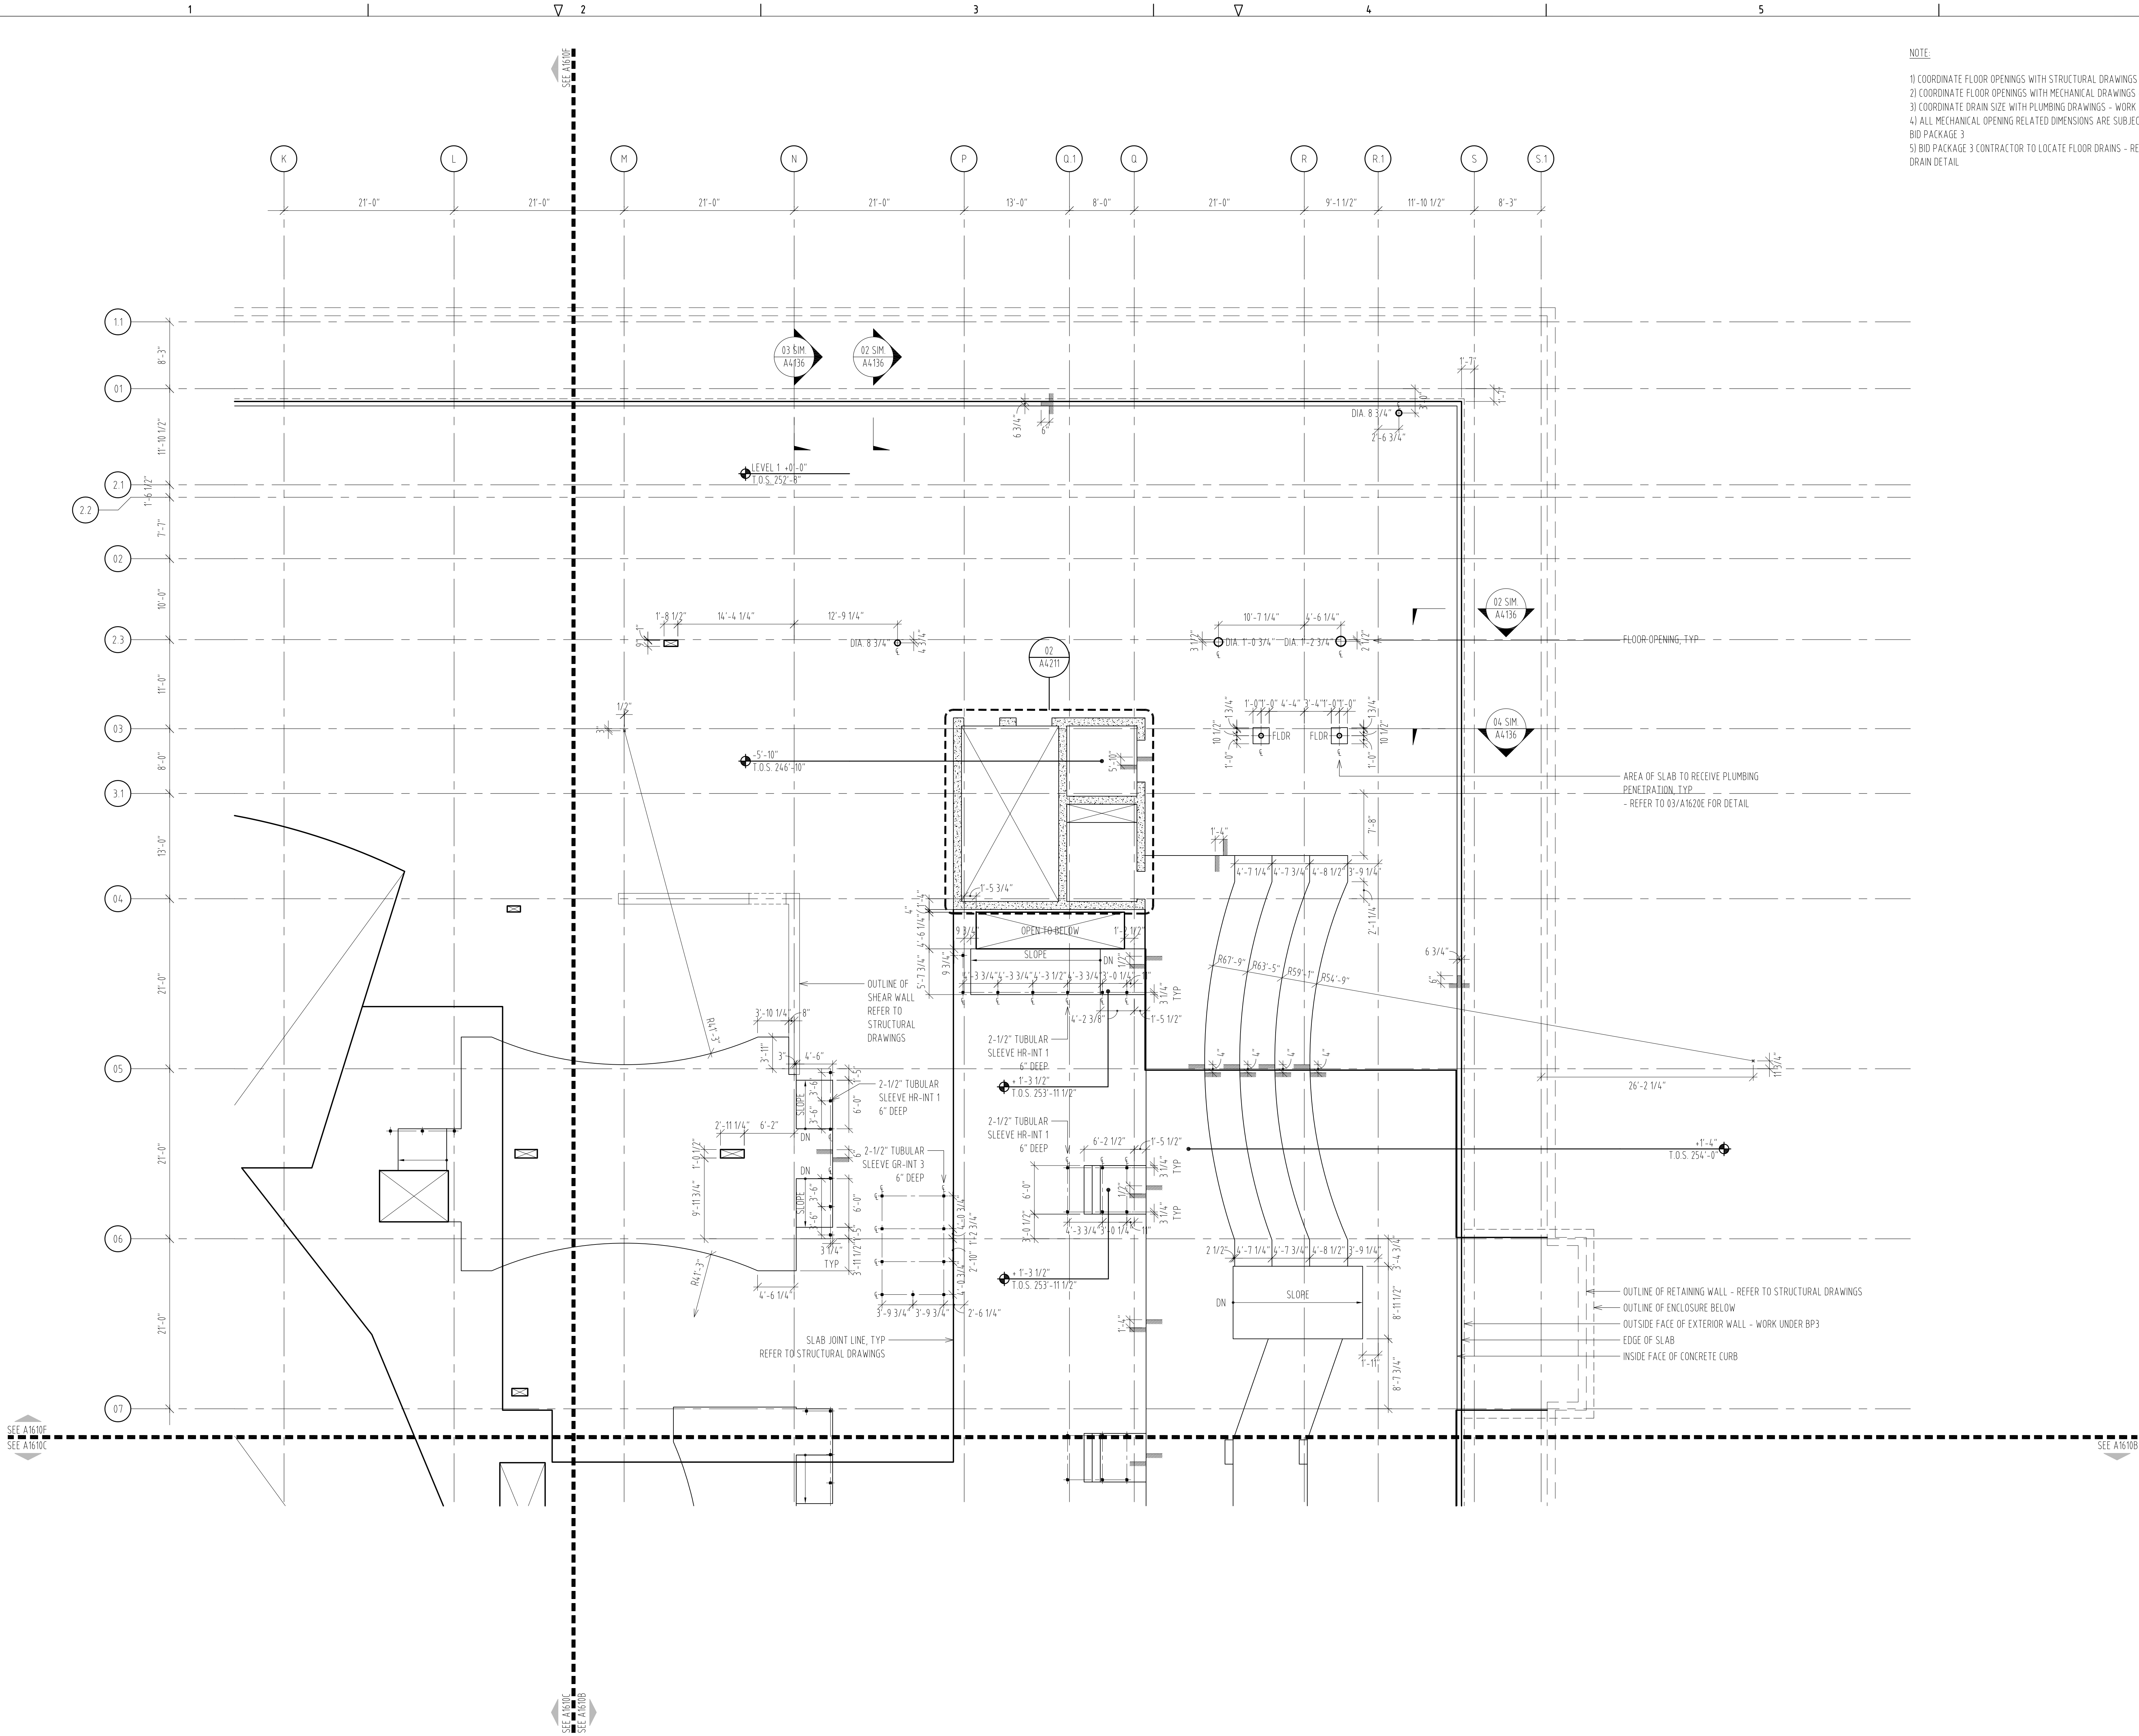

NOTE:

- 1) COORDINATE FLOOR OPENINGS WITH STRUCTURAL DRAWINGS
- 2) COORDINATE FLOOR OPENINGS WITH MECHANICAL DRAWINGS - WORK TO BE DONE IN BID PACKAGE 3
- 3) COORDINATE DRAIN SIZE WITH PLUMBING DRAWINGS - WORK TO BE DONE IN BID PACKAGE 3
- 4) ALL MECHANICAL OPENING RELATED DIMENSIONS ARE SUBJECT TO FINAL COORDINATION WITH BID PACKAGE 3
- 5) BID PACKAGE 3 CONTRACTOR TO LOCATE FLOOR DRAINS - REFER TO SHEET A1620E FOR FLOOR DRAIN DETAIL

USC BUSINESS PARTNERSHIP FOUNDATION
ON BEHALF OF
USC CAMPUS PLANNING & CONSTRUCTION

PROJECT NAME:
UNIVERSITY OF SOUTH CAROLINA
DARLA MOORE SCHOOL OF BUSINESS CONSTRUCTION
STRUCTURE

OSE PROJECT NUMBER:
H27-6069-AC-2
743 GREENE STREET
COLUMBIA, SC 29298
TEL: 803 777 4022 FAX: 803 777 0484

ARCHITECT:
RAFAEL VINOLY ARCHITECTS PC
50 VANDAM STREET
NEW YORK, NY 10013
TEL: 212 924 5060 FAX: 212 924 5858

STRUCTURAL ENGINEER, MEP ENGINEER,
CIVIL ENGINEER, FIRE PROTECTION
ENGINEER:
STEVENS & WILKINSON, SC
1501 MAIN STREET, FLOOR G
COLUMBIA, SC 29201-5801
TEL: 803 765 0320 FAX: 803 254 6209

TELECOMMUNICATIONS, AUDIOVISUAL & ACOUSTICS:
JAFFE HOLDEN ACOUSTICS, INC.
114A WASHINGTON STREET
NORWALK, CT 06854-3007
TEL: 203 838 4167 FAX: 203 838 4168

LANDSCAPE ARCHITECT:
GRUMBALL COTTELL ASSOCIATES
600 BELTLINE BOULEVARD
COLUMBIA, SC 29205
TEL: 803 738 9525 FAX:

SURVEYOR:
BP BARBER & ASSOCIATES, INC.
101 RESEARCH DRIVE
COLUMBIA, SC 29202-1116
TEL: 803 429 4028 FAX:

BUILDING CODE:
HUGHES ASSOCIATES
3610 COMMERCE DRIVE, SUITE 817
BALTIMORE, MD 21227-1652
TEL: 410 737 8077 FAX: 410 737 8688

LIGHTING DESIGNER:
ONE LUX STUDIO, LLC
39 WEST 13TH STREET
NEW YORK, NY 10011
TEL: 212 201 5192 FAX: 212 615 3700

FOOD & WASTE MANAGEMENT:
WILLIAM CARUSO & ASSOCIATES, INC.
8055 EAST TUFTS AVE, SUITE 1520
DENVER, CO 80237
TEL: 303 649 1600 FAX: 303 649 1660

SIGNAGE & WAYFINDING:
RAFAEL VINOLY ARCHITECTS PC
50 VANDAM STREET
NEW YORK, NY 10013
TEL: 212 924 5060 FAX: 212 924 5858


SPECIFICATIONS:
ROBERT SCHWARTZ & ASSOCIATES
589 8TH AVE., 17TH FLOOR
NEW YORK, NY 10018
TEL: 212 691 3248 FAX: 212 633 1613

BID PACKAGE 2:
STRUCTURE
DECEMBER 09, 2011


PHASE:

SEAL & SIGNATURE

2011.12.09				
2011.11.30				
2011.11.16				
2011.10.19				
2011.10.12				
2011.09.09				
2011.08.05				
2011.07.22				
2011.06.24				
2011.04.29				
2011.04.04				
2011.03.22				
ISSUE NO.	ISSUE DATE	ISSUE NO.	ISSUE DATE	ISSUE NO.

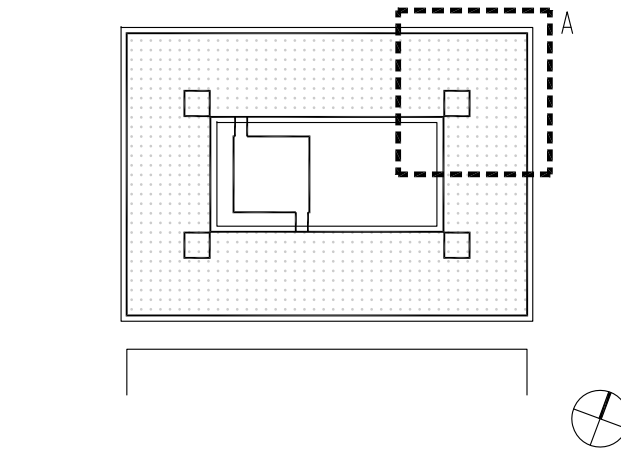


KEY PLAN & NORTH SIGN
IF THIS DRAWING IS NOT 30" X 42" IT IS A REDUCED PRINT;
REFER TO GRAPHIC SCALE

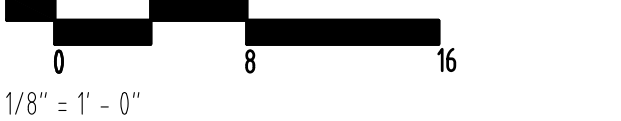

SLAB EDGE PLAN
LEVEL 1
ZONE A

SHEET TITLE:

A1610A
SHEET NUMBER:

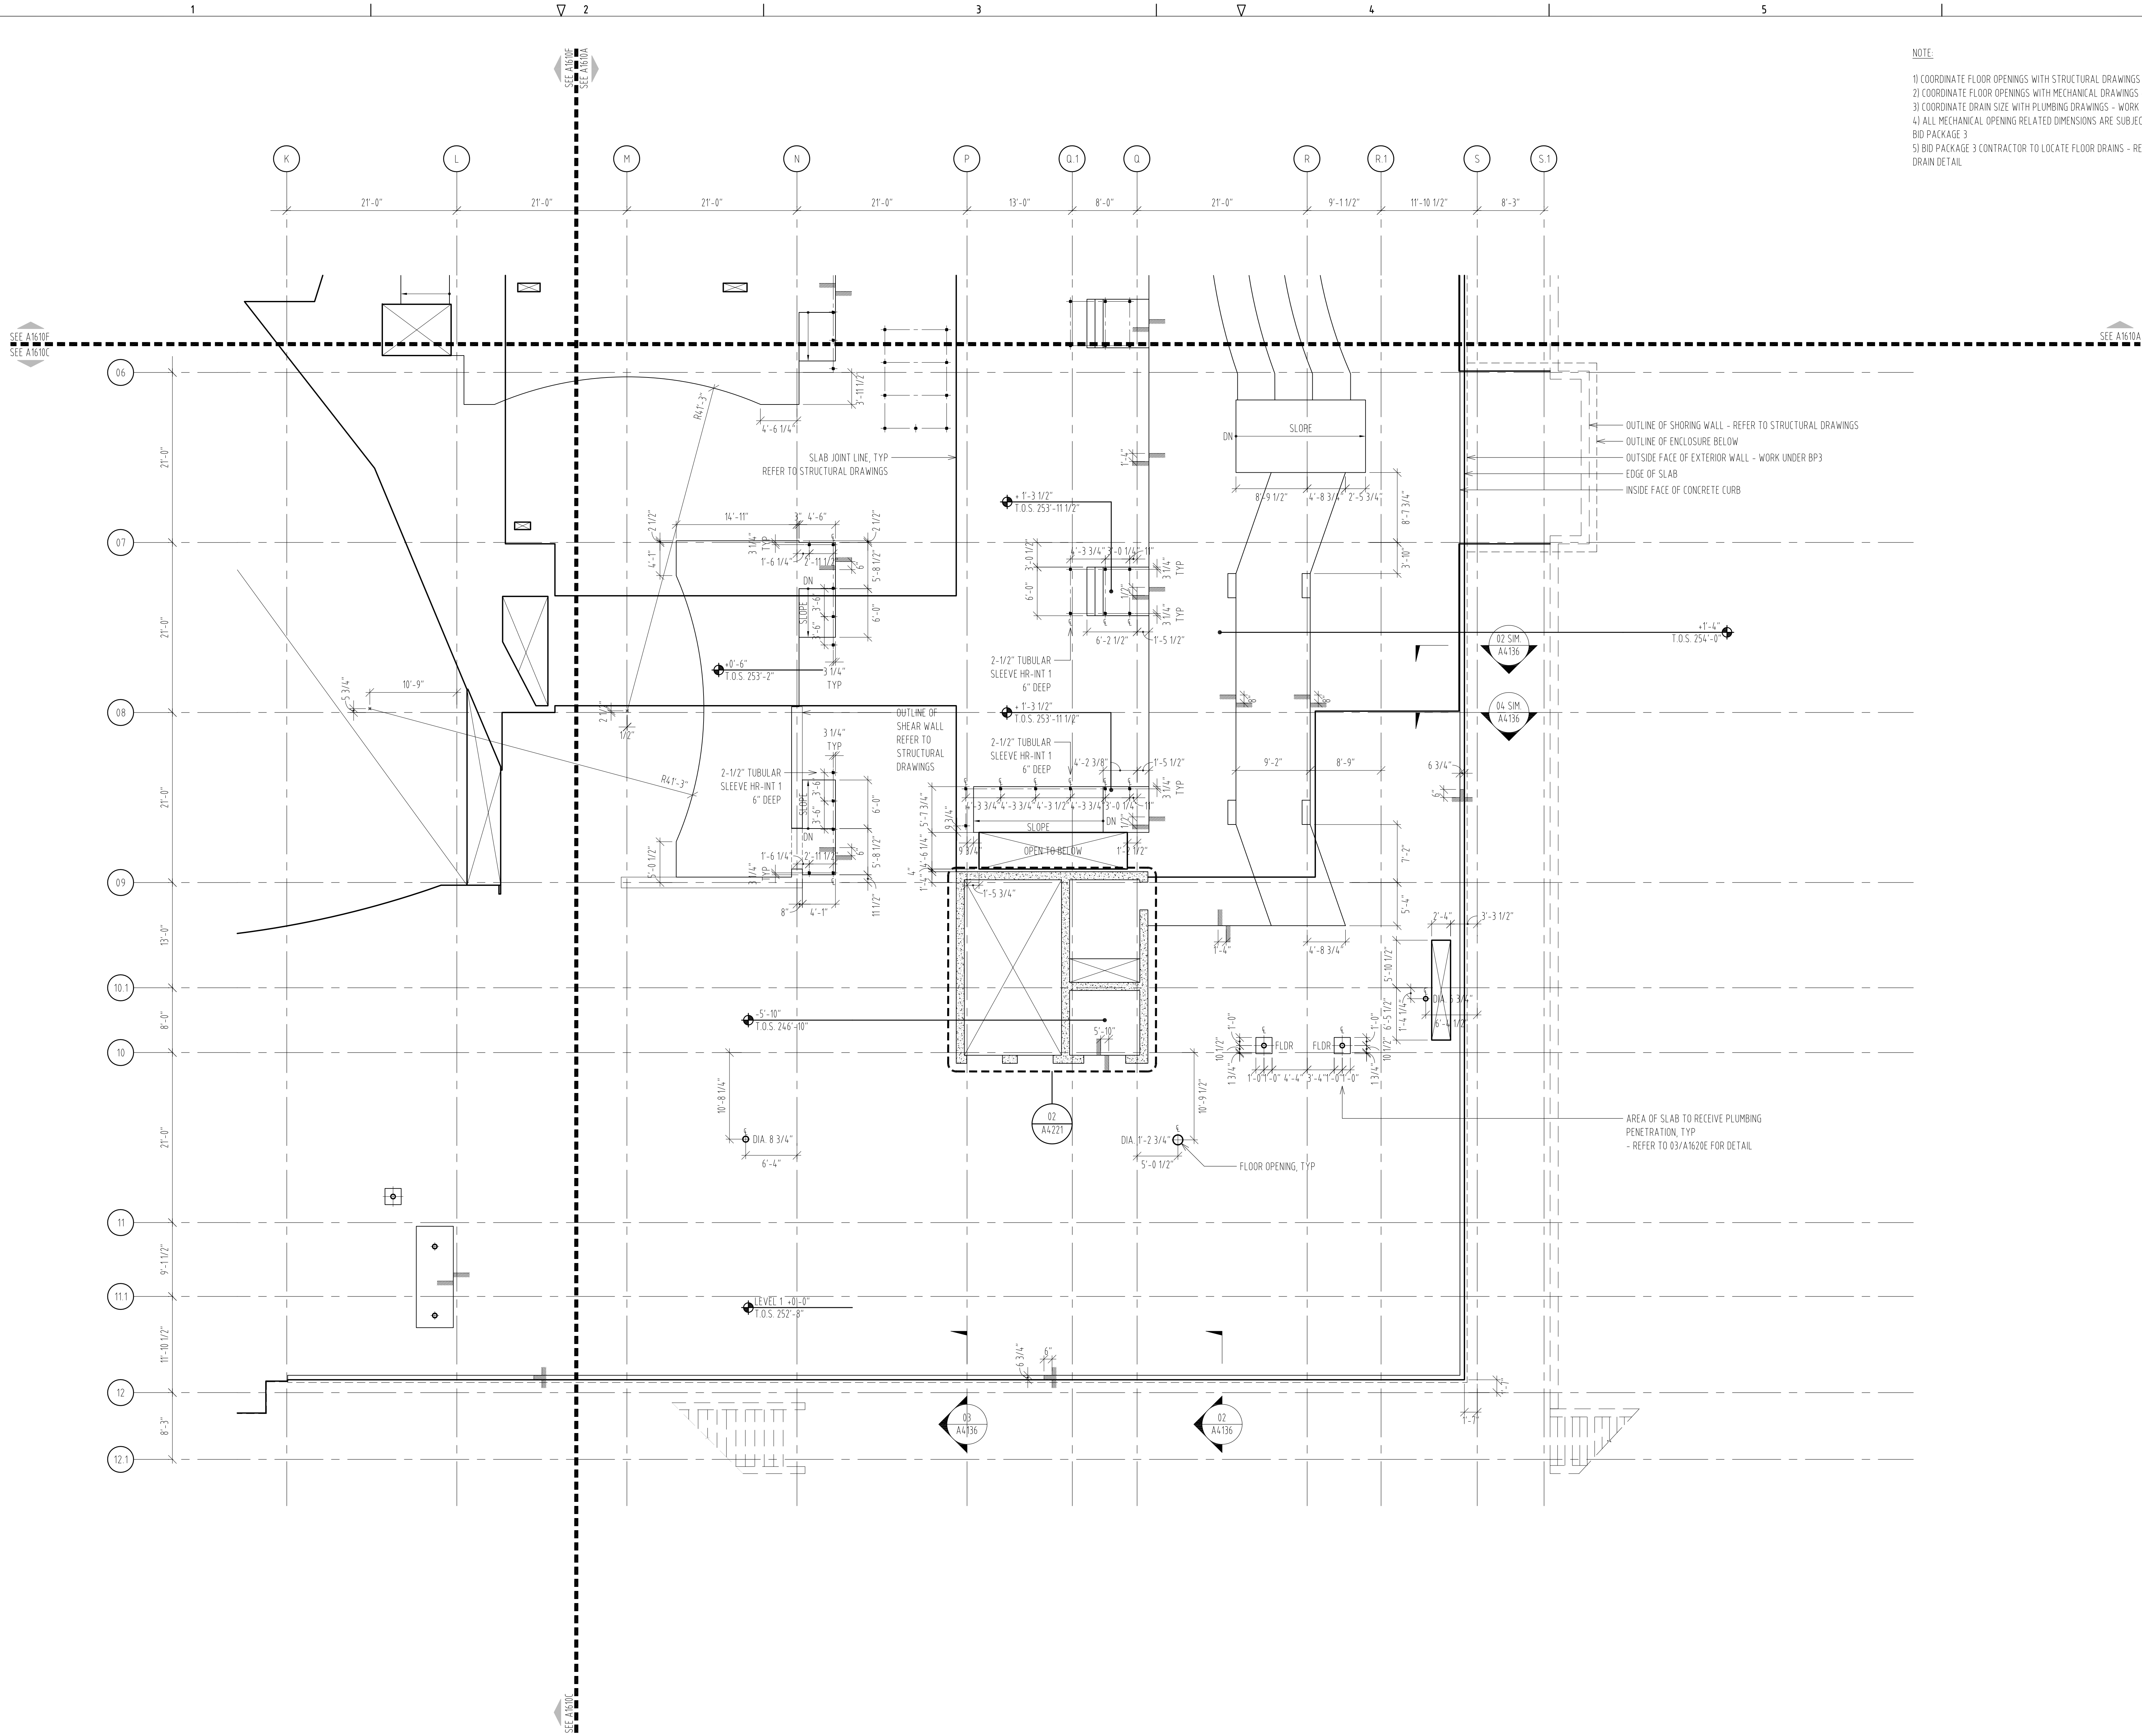

NOTE:

- 1) COORDINATE FLOOR OPENINGS WITH STRUCTURAL DRAWINGS
- 2) COORDINATE FLOOR OPENINGS WITH MECHANICAL DRAWINGS - WORK TO BE DONE IN BID PACKAGE 3
- 3) COORDINATE DRAIN SIZE WITH PLUMBING DRAWINGS - WORK TO BE DONE IN BID PACKAGE 3
- 4) ALL MECHANICAL OPENING RELATED DIMENSIONS ARE SUBJECT TO FINAL COORDINATION WITH BID PACKAGE 3
- 5) BID PACKAGE 3 CONTRACTOR TO LOCATE FLOOR DRAINS - REFER TO SHEET A1620E FOR FLOOR DRAIN DETAIL

USC BUSINESS PARTNERSHIP FOUNDATION
ON BEHALF OF
USC CAMPUS PLANNING & CONSTRUCTION

PROJECT NAME:
UNIVERSITY OF SOUTH CAROLINA
DARLA MOORE SCHOOL OF BUSINESS CONSTRUCTION
STRUCTURE

OSE PROJECT NUMBER:
H27-6069-AC-2
743 GREENE STREET
COLUMBIA, SC 29298
TEL: 803 777 4022 FAX: 803 777 0484

ARCHITECT:
RAFAEL VINOLY ARCHITECTS PC
50 VANDAM STREET
NEW YORK, NY 10013
TEL: 212 924 5060 FAX: 212 924 5858

STRUCTURAL ENGINEER, MEP ENGINEER,
CIVIL ENGINEER, FIRE PROTECTION
ENGINEER:
STEVENS & WILKINSON, SC
1501 MAIN STREET, FLOOR G
COLUMBIA, SC 29201-5801
TEL: 803 765 0320 FAX: 803 254 6209

TELECOMMUNICATIONS, AUDIOVISUAL & ACOUSTICS:
JAFFE HOLDEN ACOUSTICS, INC.
114A WASHINGTON STREET
NORWALK, CT 06854-3007
TEL: 203 838 4167 FAX: 203 838 4168

LANDSCAPE ARCHITECT:
GRUMBALL COTTELL ASSOCIATES
600 BELTLINE BOULEVARD
COLUMBIA, SC 29205
TEL: 803 738 9525 FAX:

SURVEYOR:
BP BARBER & ASSOCIATES, INC.
101 RESEARCH DRIVE
COLUMBIA, SC 29203-1116
TEL: 803 429 4028 FAX:

BUILDING CODE:
HUGHES ASSOCIATES
3610 COMMERCE DRIVE, SUITE 817
BALTIMORE, MD 21227-1652
TEL: 410 737 8077 FAX: 410 737 8688

LIGHTING DESIGNER:
ONE LUX STUDIO, LLC
39 WEST 13TH STREET
NEW YORK, NY 10011
TEL: 212 201 5792 FAX: 212 615 3700

FOOD & WASTE MANAGEMENT:
WILLIAM CARUSO & ASSOCIATES, INC.
8055 EAST TUFTS AVE, SUITE 1520
DENVER, CO 80231
TEL: 303 649 1600 FAX: 303 649 1660

SIGNAGE & WAYFINDING:
RAFAEL VINOLY ARCHITECTS PC
50 VANDAM STREET
NEW YORK, NY 10013
TEL: 212 924 5060 FAX: 212 924 5858


SPECIFICATIONS:
ROBERT SCHWARTZ & ASSOCIATES
589 8TH AVE, 17TH FLOOR
NEW YORK, NY 10018
TEL: 212 691 3248 FAX: 212 633 1613

BID PACKAGE 2:
STRUCTURE
DECEMBER 09, 2011

PHASE:

SEAL & SIGNATURE

2011.12.09		
2011.11.30		
2011.11.16		
2011.10.19		
2011.10.12		
2011.09.09		
2011.08.05		
2011.07.22		
2011.06.24		
2011.04.29		
2011.04.04		
2011.03.22		
ISSUE NO.	ISSUE DATE	ISSUE NO.
		ISSUE DATE

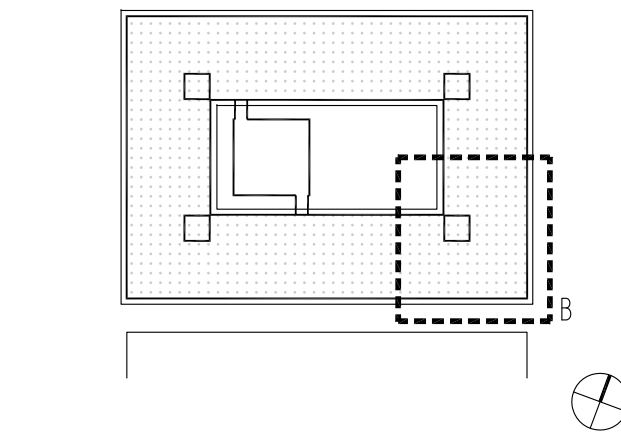


KEY PLAN & NORTH SIGN
IF THIS DRAWING IS NOT 30" X 42" IT IS A REDUCED PRINT.
REFER TO GRAPHIC SCALE




SLAB EDGE PLAN
LEVEL 1
ZONE B

SHEET TITLE:

A1610B
SHEET NUMBER:

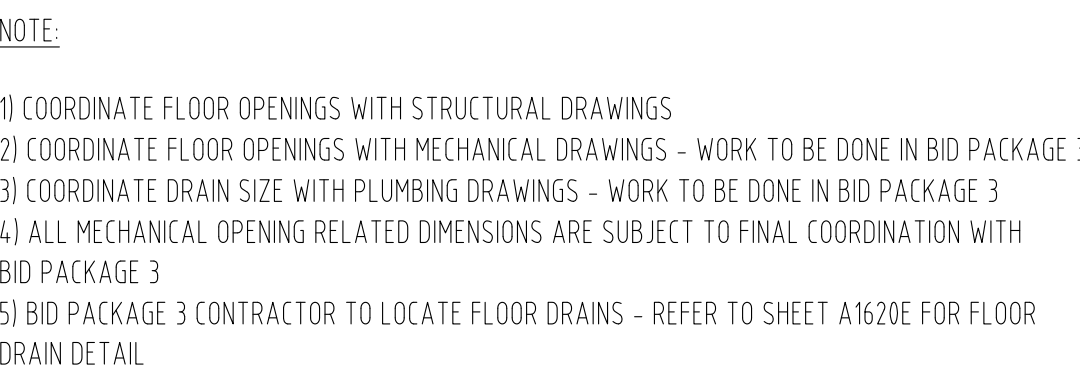

A1610C
SHEET NUMBER :

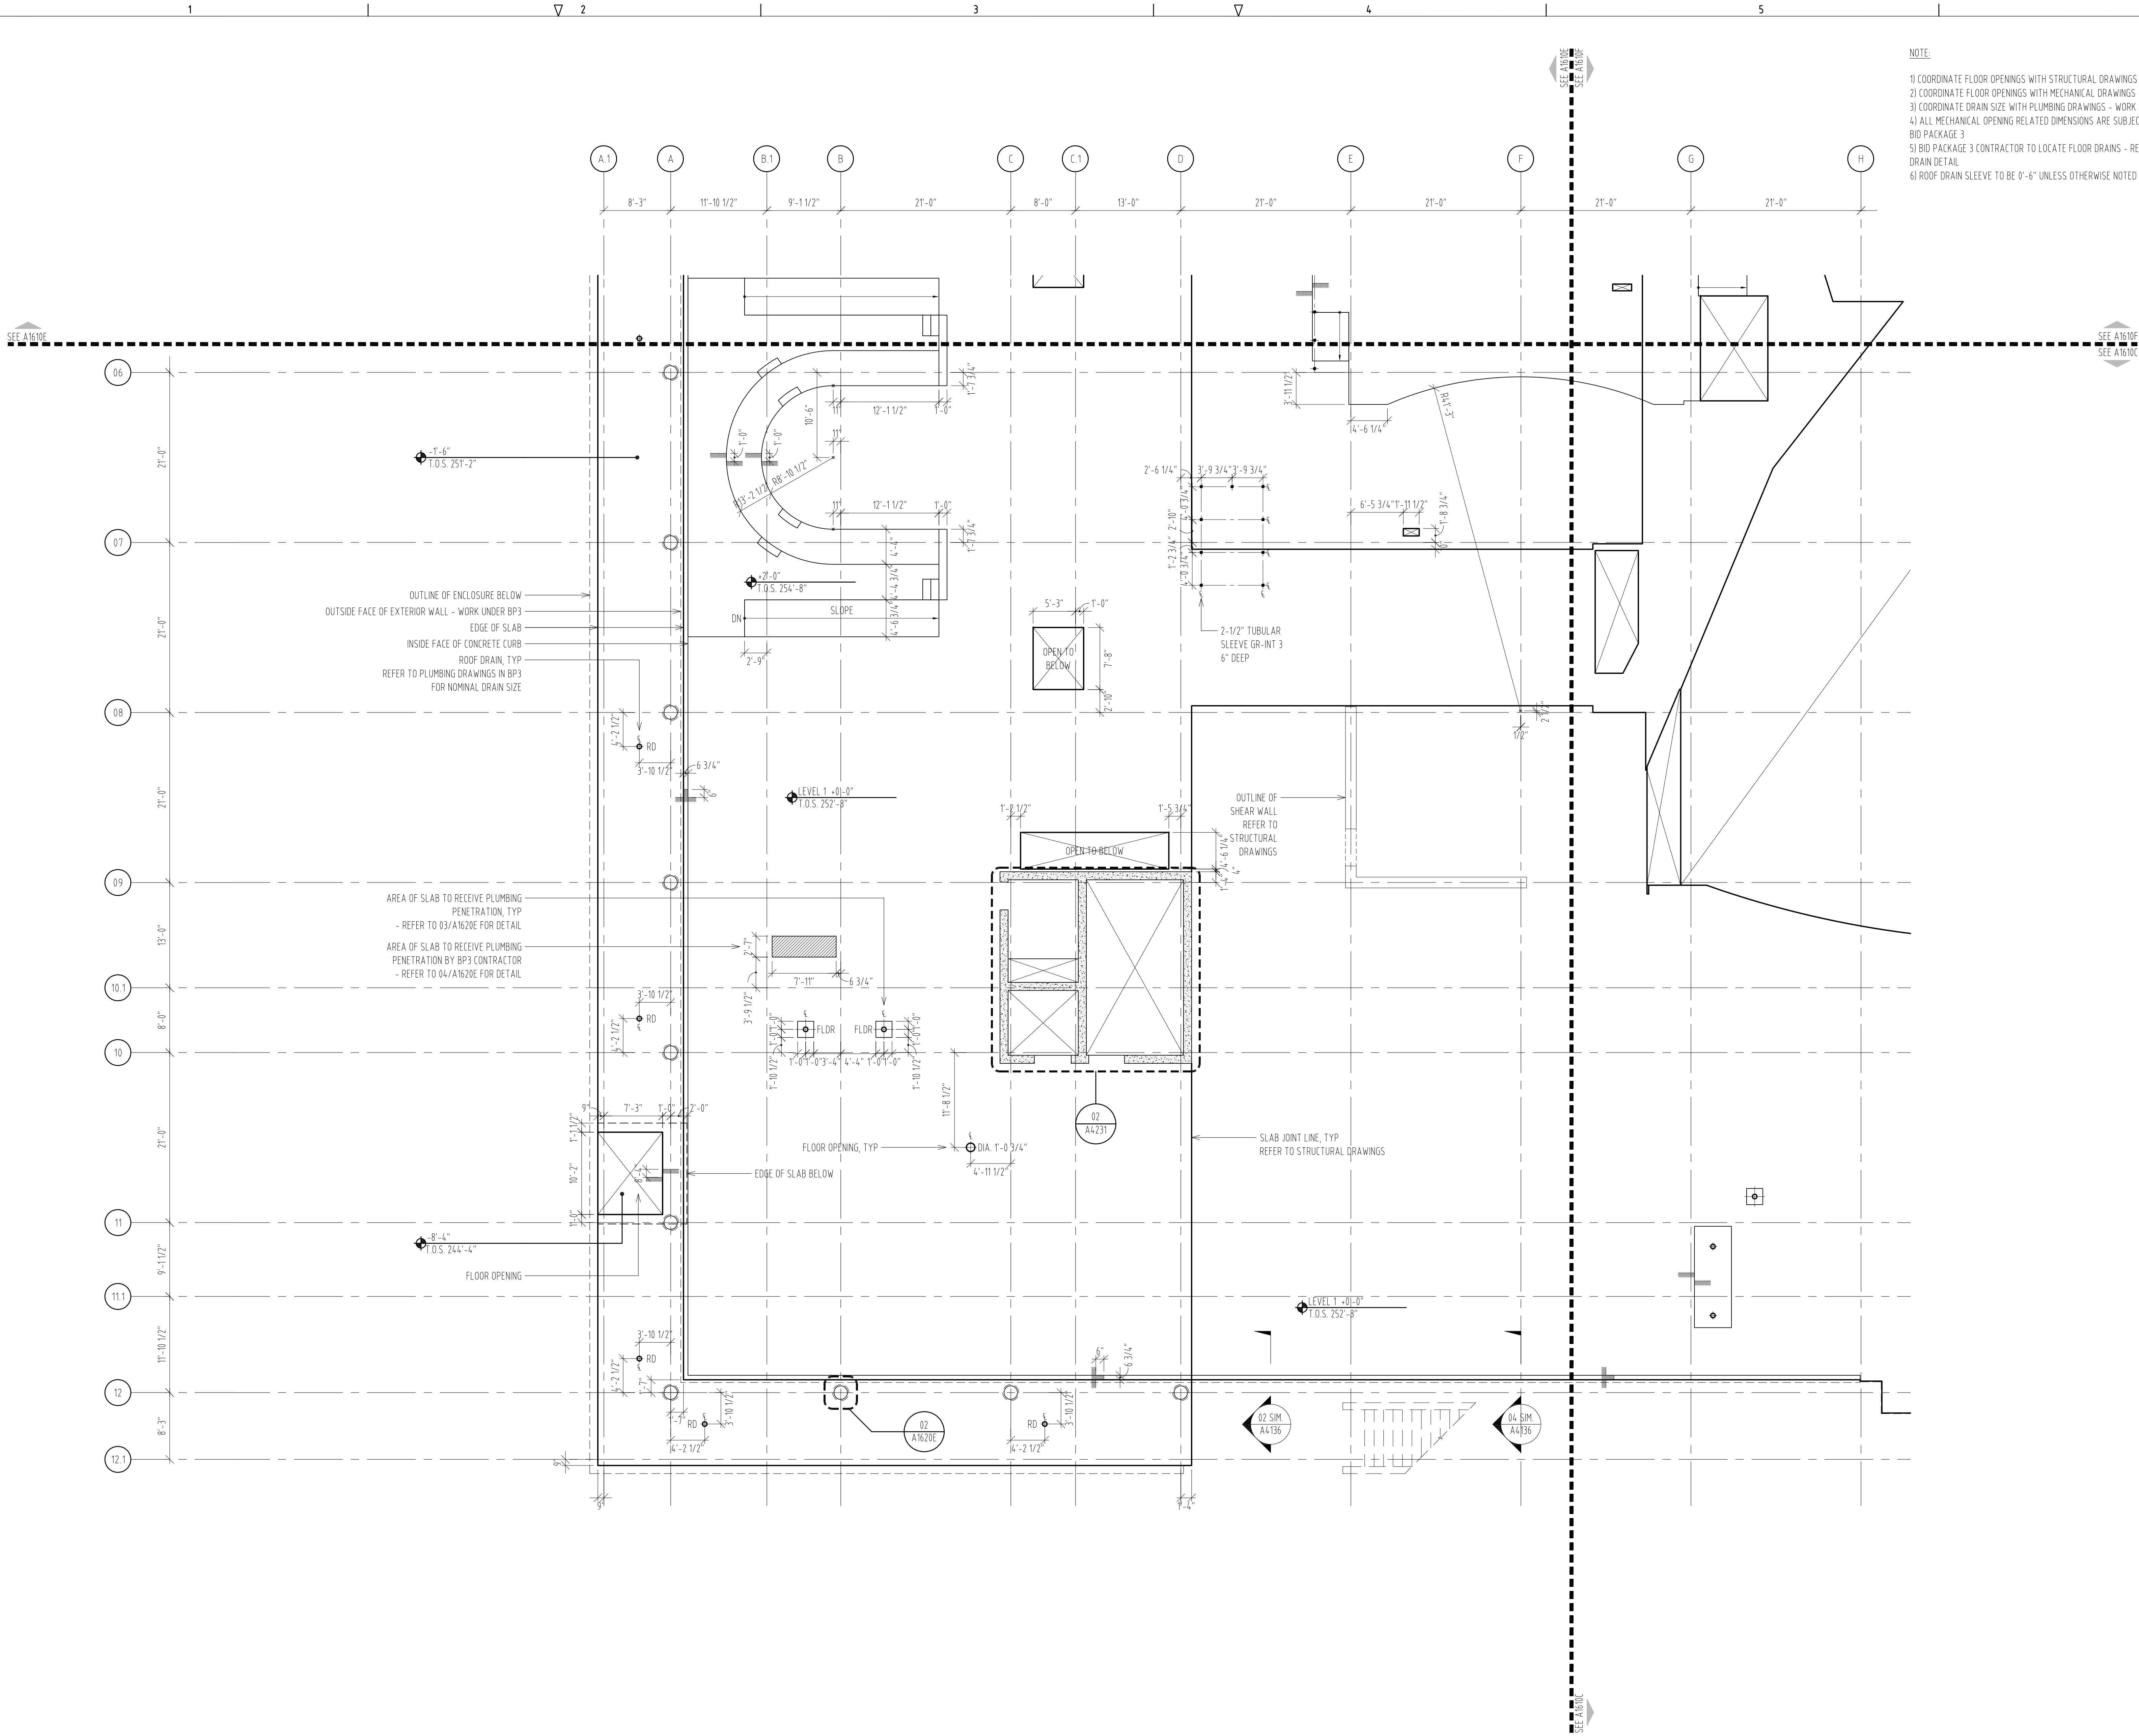

- NOTE:
- 1) COORDINATE FLOOR OPENINGS WITH STRUCTURAL DRAWINGS
 - 2) COORDINATE FLOOR OPENINGS WITH MECHANICAL DRAWINGS - WORK TO BE DONE IN BID PACKAGE 3
 - 3) COORDINATE DRAIN SIZE WITH PLUMBING DRAWINGS - WORK TO BE DONE IN BID PACKAGE 3
 - 4) ALL MECHANICAL OPENING RELATED DIMENSIONS ARE SUBJECT TO FINAL COORDINATION WITH BID PACKAGE 3
 - 5) BID PACKAGE 3 CONTRACTOR TO LOCATE FLOOR DRAINS - REFER TO SHEET A1620E FOR FLOOR DRAIN DETAIL
 - 6) ROOF DRAIN SLEEVE TO BE 0'-6" UNLESS OTHERWISE NOTED

USC BUSINESS PARTNERSHIP FOUNDATION
ON BEHALF OF
USC CAMPUS PLANNING & CONSTRUCTION

PROJECT NAME:
UNIVERSITY OF SOUTH CAROLINA
DARLA MOORE SCHOOL OF BUSINESS CONSTRUCTION
STRUCTURE

OSE PROJECT NUMBER:
H27-6069-AC-2
743 GREENE STREET
COLUMBIA, SC 29298
TEL: 803 777 4022 FAX: 803 777 0484

ARCHITECT:
RAFAEL VINOLY ARCHITECTS PC
50 VANDAM STREET
NEW YORK, NY 10013
TEL: 212 924 5060 FAX: 212 924 5858

STRUCTURAL ENGINEER, MEP ENGINEER,
CIVIL ENGINEER, FIRE PROTECTION
ENGINEER:
STEVENS & WILKINSON, SC
1501 MAIN STREET, FLOOR G
COLUMBIA, SC 29201-5801
TEL: 803 765 0320 FAX: 803 254 6209

TELECOMMUNICATIONS, AUDIOVISUAL & ACOUSTICS:
JAFFE HOLDEN ACOUSTICS, INC.
114A WASHINGTON STREET
NORWALK, CT 06854-3007
TEL: 203 838 4167 FAX: 203 838 4168

LANDSCAPE ARCHITECT:
GRUMBALL-COTTELL ASSOCIATES
600 BELTLINE BOULEVARD
COLUMBIA, SC 29205
TEL: 803 738 9525 FAX:

SURVEYOR:
BP BARBER & ASSOCIATES, INC.
101 RESEARCH DRIVE
COLUMBIA, SC 29203-1116
TEL: 803 429 4028 FAX:

BUILDING CODE:
HUGHES ASSOCIATES
3610 COMMERCE DRIVE, SUITE 817
BALTIMORE, MD 21227-1652
TEL: 410 737 8077 FAX: 410 737 8688

LIGHTING DESIGNER:
ONE LUX STUDIO, LLC
39 WEST 13TH STREET
NEW YORK, NY 10011
TEL: 212 201 5192 FAX: 212 615 3700

FOOD & WASTE MANAGEMENT:
WILLIAM CARUSO & ASSOCIATES, INC.
8055 EAST TUFTS AVE, SUITE 1520
DENVER, CO 80231
TEL: 303 649 1600 FAX: 303 649 1660

SIGNAGE & WAYFINDING:
RAFAEL VINOLY ARCHITECTS PC
50 VANDAM STREET
NEW YORK, NY 10013
TEL: 212 924 5060 FAX: 212 924 5858


SPECIFICATIONS:
ROBERT SCHWARTZ & ASSOCIATES
589 8TH AVE., 17TH FLOOR
NEW YORK, NY 10018
TEL: 212 691 3248 FAX: 212 633 1613

BID PACKAGE 2:
STRUCTURE
DECEMBER 09, 2011

PHASE :

SEAL & SIGNATURE

2011.12.09				
2011.11.30				
2011.11.16				
2011.10.19				
2011.10.12				
2011.09.09				
2011.08.05				
2011.07.22				
2011.06.24				
2011.04.29				
2011.04.04				
2011.03.22				
ISSUE NO.	ISSUE DATE	ISSUE NO.	ISSUE DATE	ISSUE NO.

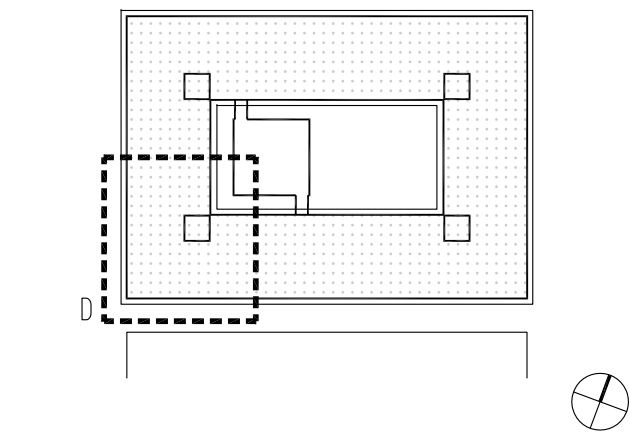

KEY PLAN & NORTH SIGN
IF THIS DRAWING IS NOT 30" X 42" IT IS A REDUCED PRINT;
REFER TO GRAPHIC SCALE

1/8" = 1' - 0"

SLAB EDGE PLAN
LEVEL 1
ZONE D

SHEET TITLE :

A1610D
SHEET NUMBER :



- 1) COORDINATE FLOOR OPENINGS WITH STRUCTURAL DRAWINGS
- 2) COORDINATE FLOOR OPENINGS WITH MECHANICAL DRAWINGS - WORK TO BE DONE IN BID PACKAGE 3
- 3) COORDINATE DRAIN SIZE WITH PLUMBING DRAWINGS - WORK TO BE DONE IN BID PACKAGE 3
- 4) ALL MECHANICAL OPENING RELATED DIMENSIONS ARE SUBJECT TO FINAL COORDINATION WITH BID PACKAGE 3
- 5) BID PACKAGE 3 CONTRACTOR TO LOCATE FLOOR DRAINS - REFER TO SHEET A1620E FOR FLOOR DRAIN DETAIL
- 6) ROOF DRAIN SLEEVE TO BE 0'-6" UNLESS OTHERWISE NOTED

BID PACKAGE 2:
STRUCTURE
DECEMBER 09, 2011


SEAL & SIGNATURE

ISSUE NO.	ISSUE DATE	ISSUE NO.	ISSUE DATE	ISSUE NO.	ISSUE DATE
2011.12.09					
2011.11.30					
2011.11.14					
2011.10.19					
2011.10.12					
2011.09.09					
2011.08.05					
2011.07.22					
2011.06.24					
2011.04.29					
2011.04.04					
2011.03.22					


$$1/8'' = 1' - 0''$$

SHEET TITLE :

SHEET NUMBER

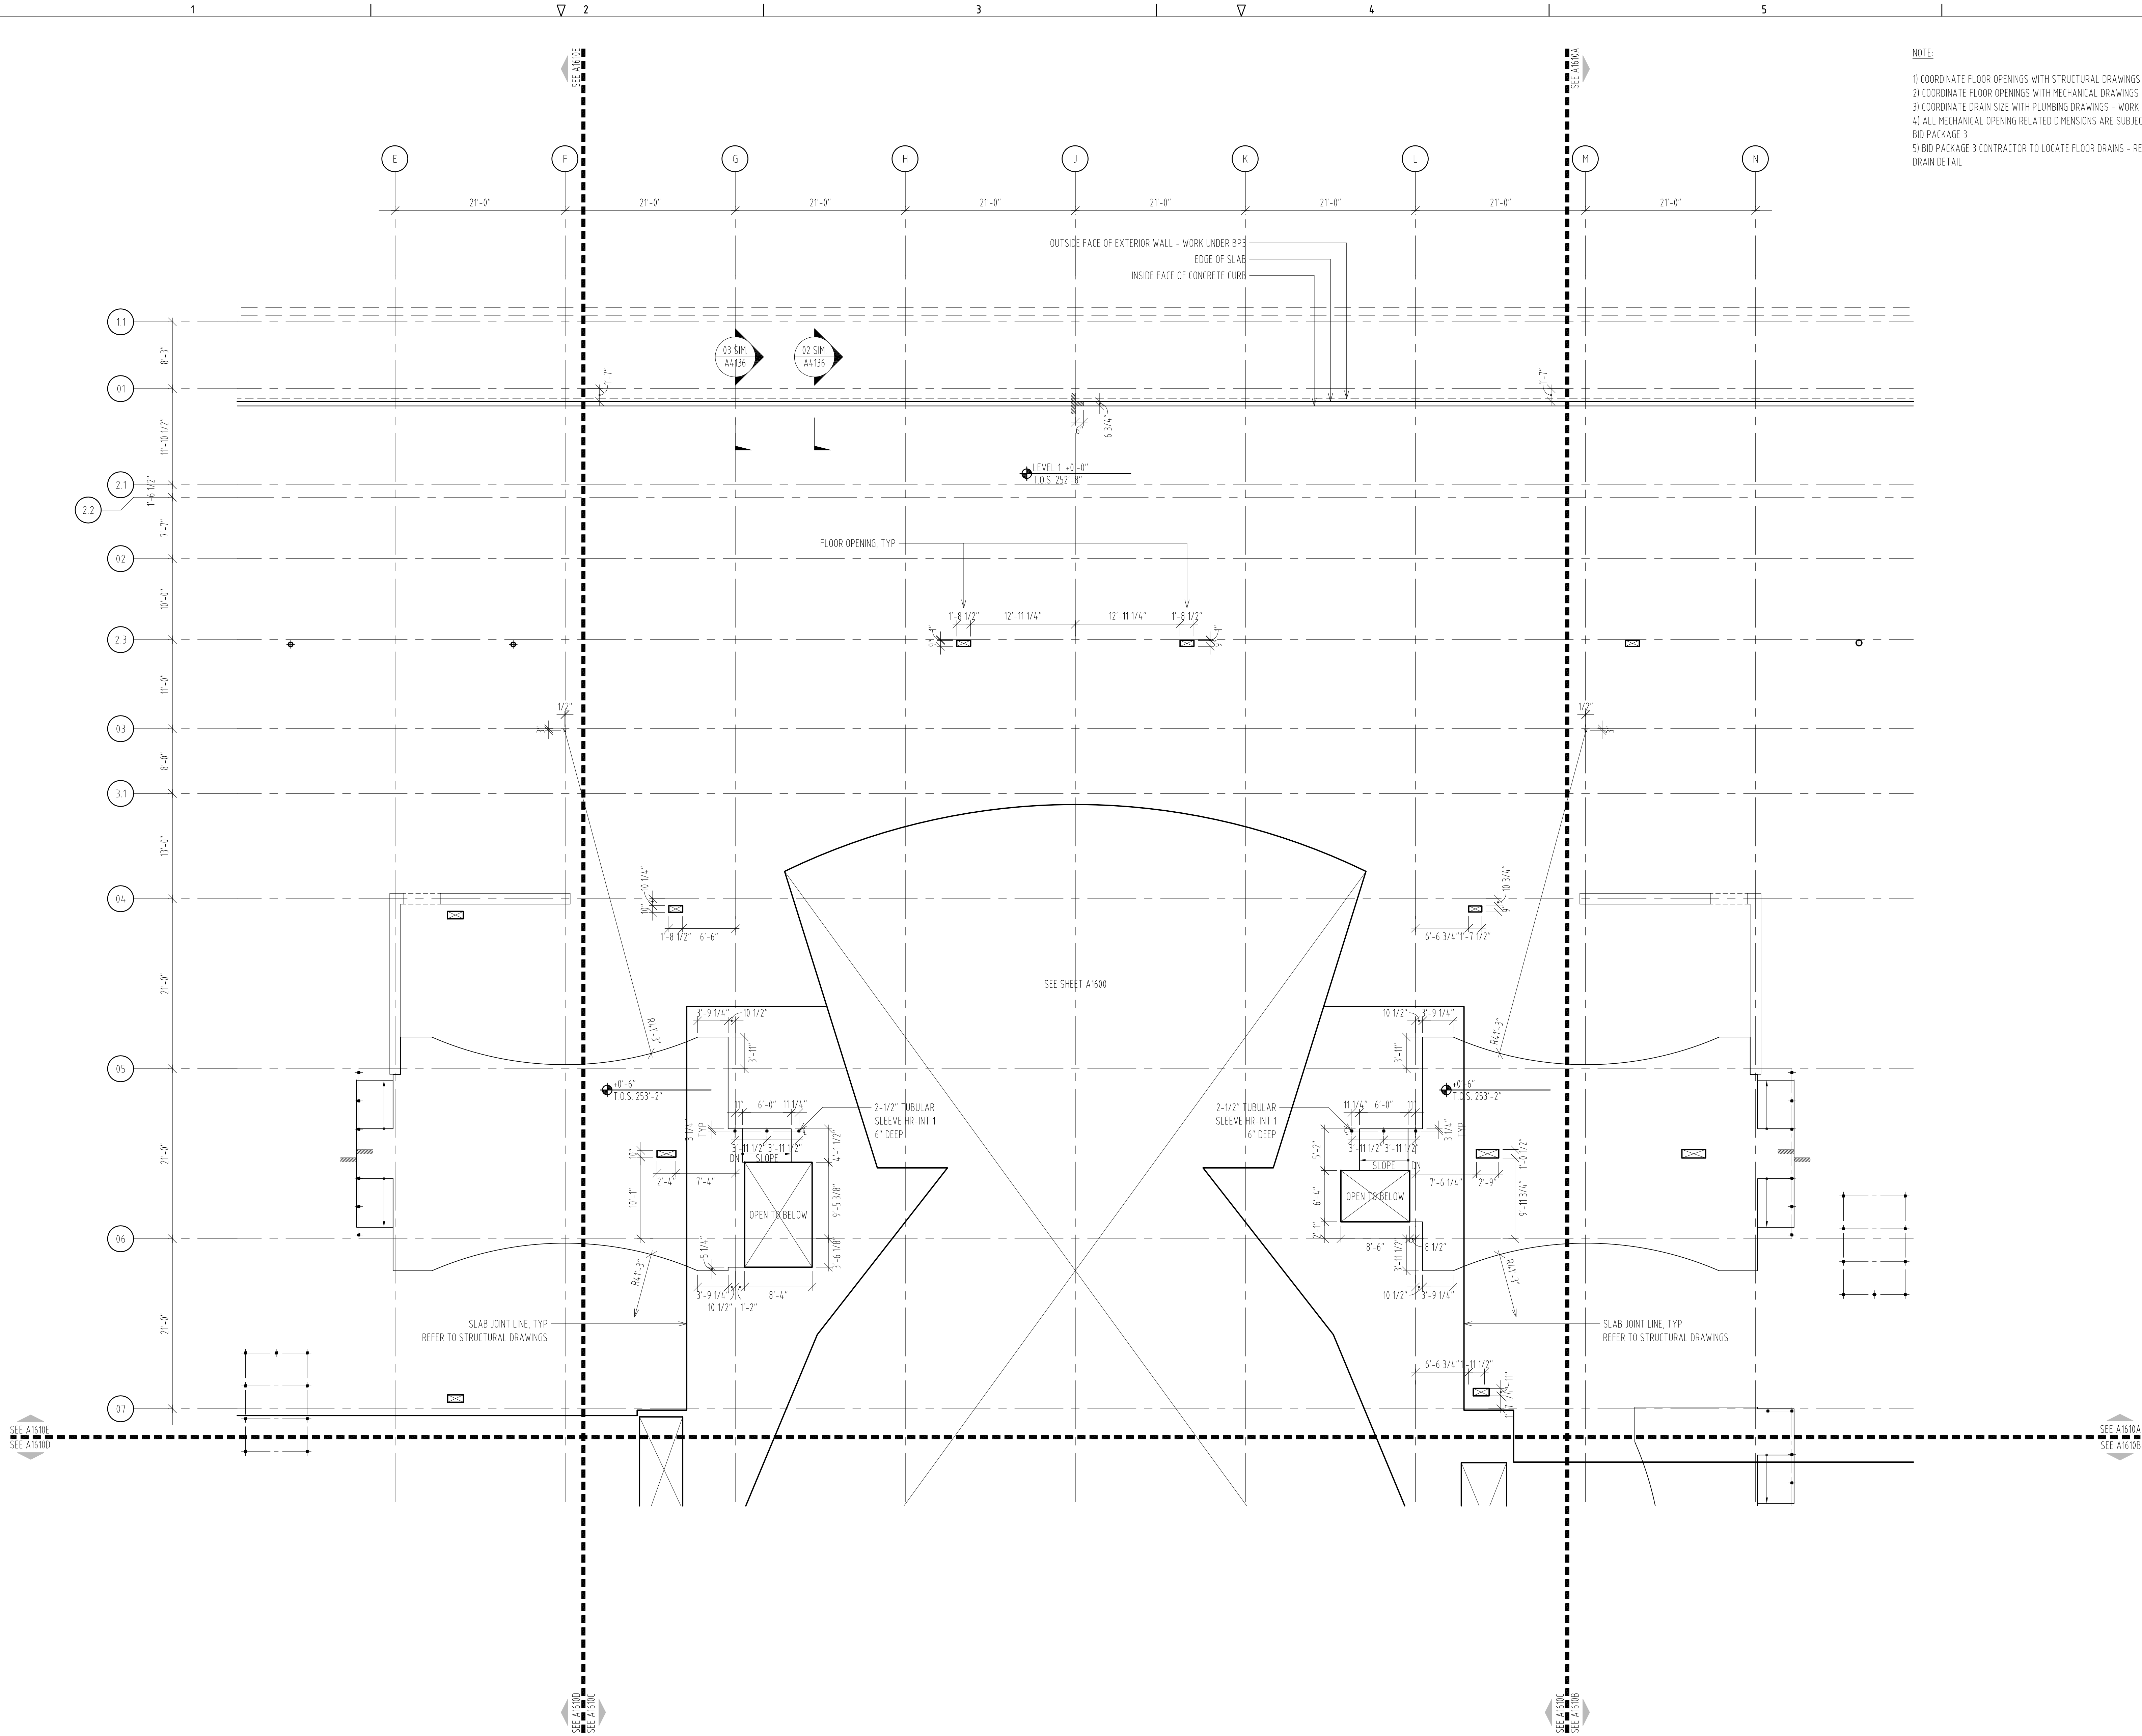

NOTE:

- 1) COORDINATE FLOOR OPENINGS WITH STRUCTURAL DRAWINGS
- 2) COORDINATE FLOOR OPENINGS WITH MECHANICAL DRAWINGS - WORK TO BE DONE IN BID PACKAGE 3
- 3) COORDINATE DRAIN SIZE WITH PLUMBING DRAWINGS - WORK TO BE DONE IN BID PACKAGE 3
- 4) ALL MECHANICAL OPENING RELATED DIMENSIONS ARE SUBJECT TO FINAL COORDINATION WITH BID PACKAGE 3
- 5) BID PACKAGE 3 CONTRACTOR TO LOCATE FLOOR DRAINS - REFER TO SHEET A1620E FOR FLOOR DRAIN DETAIL

USC BUSINESS PARTNERSHIP FOUNDATION
ON BEHALF OF
USC CAMPUS PLANNING & CONSTRUCTION

PROJECT NAME:
UNIVERSITY OF SOUTH CAROLINA
DARLA MOORE SCHOOL OF BUSINESS CONSTRUCTION
STRUCTURE

OSE PROJECT NUMBER:
H27-6069-AC-2
743 GREENE STREET
COLUMBIA, SC 29298
TEL: 803 777 4022 FAX: 803 777 0484

ARCHITECT:
RAFAEL VINOLY ARCHITECTS PC
50 VANDAM STREET
NEW YORK, NY 10013
TEL: 212 924 5060 FAX: 212 924 5858

STRUCTURAL ENGINEER, MEP ENGINEER,
CIVIL ENGINEER, FIRE PROTECTION
ENGINEER:
STEVENS & WILKINSON, SC
1501 MAIN STREET, FLOOR G
COLUMBIA, SC 29201-5801
TEL: 803 765 0320 FAX: 803 254 6209

TELECOMMUNICATIONS, AUDIOVISUAL & ACOUSTICS:
JAFFE HOLDEN ACOUSTICS, INC.
114A WASHINGTON STREET
NORWALK, CT 06854-3007
TEL: 203 838 4167 FAX: 203 838 4168

LANDSCAPE ARCHITECT:
GROMBALL-COTTERELL ASSOCIATES
600 BELTLINE BOULEVARD
COLUMBIA, SC 29205
TEL: 803 738 9525 FAX:

SURVEYOR:
BP BARBER & ASSOCIATES, INC.
101 RESEARCH DRIVE
COLUMBIA, SC 29202-1116
TEL: 803 429 4028 FAX:

BUILDING CODE:
HUGHES ASSOCIATES
3610 COMMERCE DRIVE, SUITE 817
BALTIMORE, MD 21227-1652
TEL: 410 737 8077 FAX: 410 737 8688

LIGHTING DESIGNER:
ONE LUX STUDIO, LLC
39 WEST 13TH STREET
NEW YORK, NY 10011
TEL: 212 201 5192 FAX: 212 615 3700

FOOD & WASTE MANAGEMENT:
WILLIAM CARUSO & ASSOCIATES, INC.
8055 EAST TUFTS AVE, SUITE 1520
DENVER, CO 80231
TEL: 303 649 1600 FAX: 303 649 1660

SIGNAGE & WAYFINDING:
RAFAEL VINOLY ARCHITECTS PC
50 VANDAM STREET
NEW YORK, NY 10013
TEL: 212 924 5060 FAX: 212 924 5858


SPECIFICATIONS:
ROBERT SCHWARTZ & ASSOCIATES
589 8TH AVE., 17TH FLOOR
NEW YORK, NY 10018
TEL: 212 691 3248 FAX: 212 633 1613

BID PACKAGE 2:
STRUCTURE
DECEMBER 09, 2011


PHASE:

SEAL & SIGNATURE

△	2011.12.09	△		△	
△	2011.11.30	△		△	
△	2011.11.16	△		△	
△	2011.10.19	△		△	
△	2011.10.12	△		△	
△	2011.09.09	△		△	
△	2011.08.05	△		△	
△	2011.07.22	△		△	
△	2011.06.24	△		△	
△	2011.04.29	△		△	
△	2011.04.04	△		△	
△	2011.03.22	△		△	
ISSUE NO.	ISSUE DATE	ISSUE NO.	ISSUE DATE	ISSUE NO.	ISSUE DATE

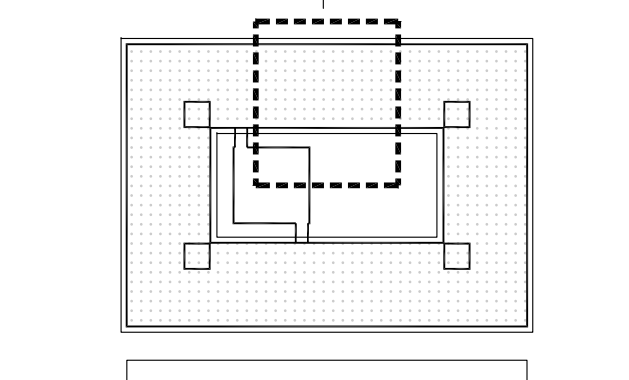


KEY PLAN & NORTH SIGN
IF THIS DRAWING IS NOT 30" X 42" IT IS A REDUCED PRINT;
REFER TO GRAPHIC SCALE

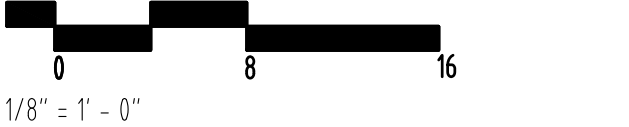

SLAB EDGE PLAN
LEVEL 1
ZONE F

SHEET TITLE:

A1610F
SHEET NUMBER:

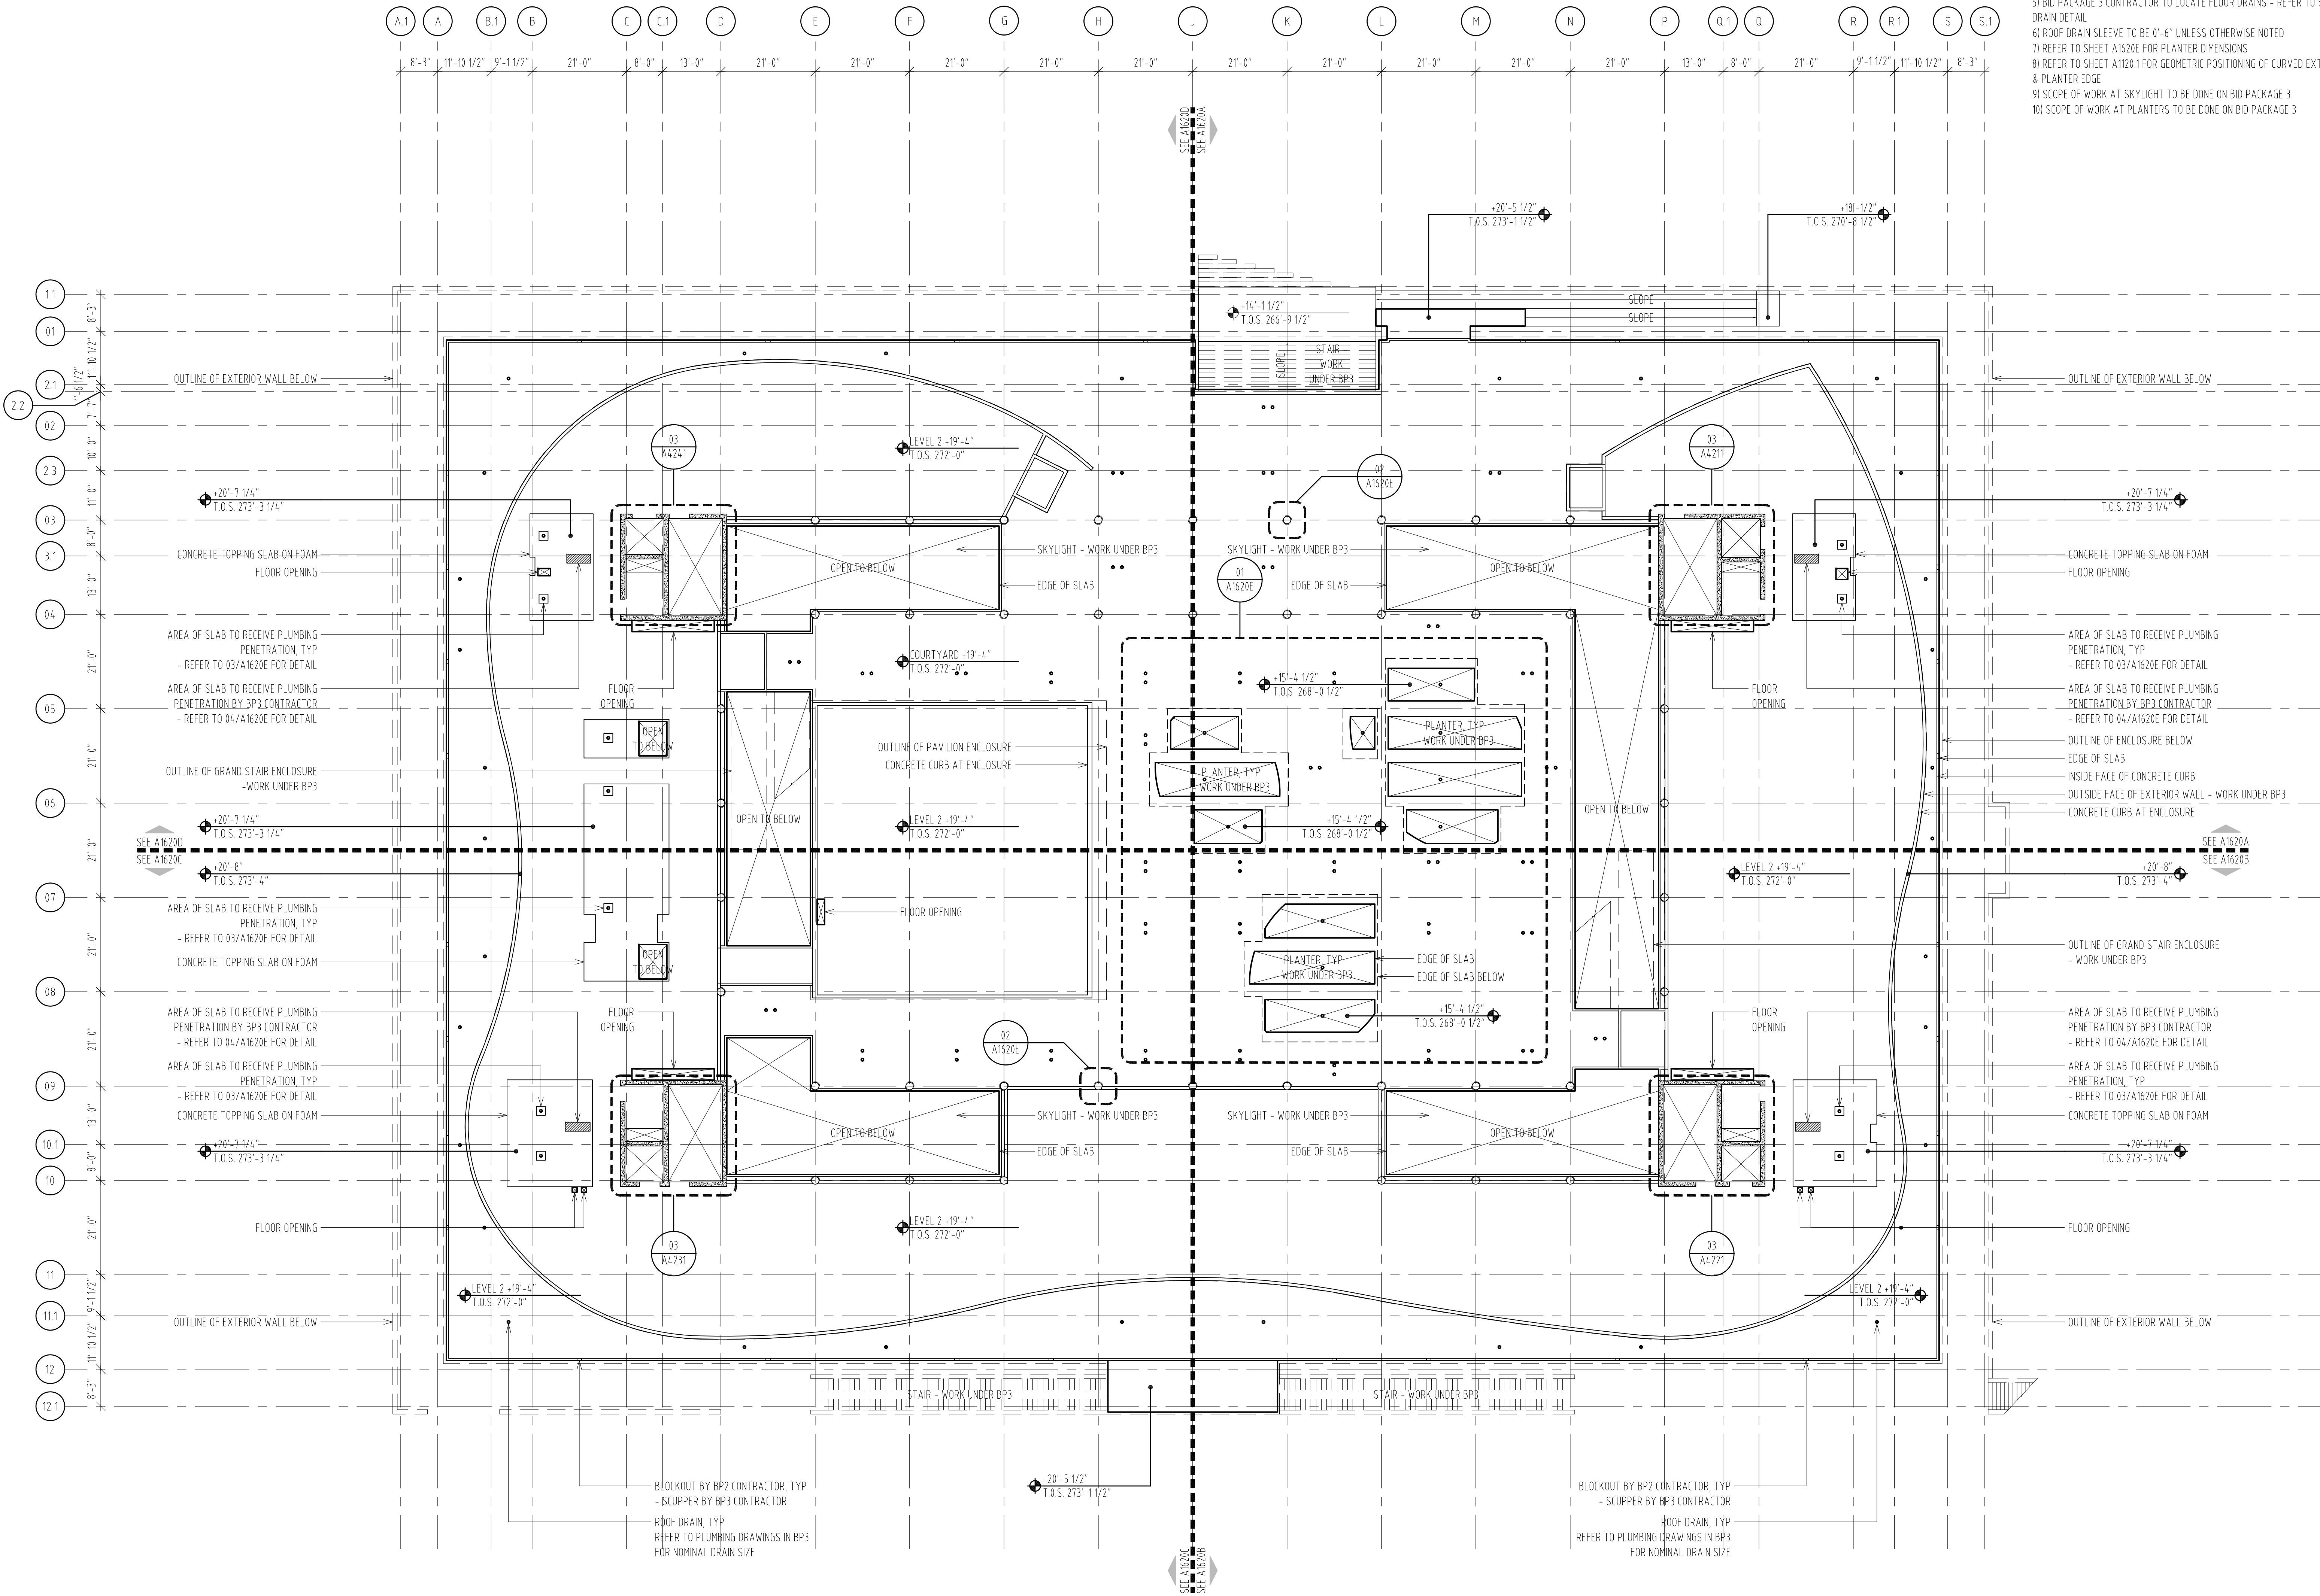

GENERAL NOTE:

- 1) COORDINATE FLOOR OPENINGS WITH STRUCTURAL DRAWINGS
- 2) COORDINATE FLOOR OPENINGS WITH MECHANICAL DRAWINGS - WORK TO BE DONE IN BID PACKAGE 3
- 3) COORDINATE DRAIN SIZE WITH PLUMBING DRAWINGS - WORK TO BE DONE IN BID PACKAGE 3
- 4) ALL MECHANICAL OPENING RELATED DIMENSIONS ARE SUBJECT TO FINAL COORDINATION WITH BID PACKAGE 3
- 5) BID PACKAGE 3 CONTRACTOR TO LOCATE FLOOR DRAINS - REFER TO SHEET A1620E FOR FLOOR DRAIN DETAIL
- 6) ROOF DRAIN SLEEVE TO BE 0'-6" UNLESS OTHERWISE NOTED
- 7) REFER TO SHEET A1620E FOR PLANTER DIMENSIONS
- 8) REFER TO SHEET A1206.1 FOR GEOMETRIC POSITIONING OF CURVED EXTERIOR ENCLOSURE CURB & PLANTER EDGE
- 9) SCOPE OF WORK AT SKYLIGHT TO BE DONE ON BID PACKAGE 3
- 10) SCOPE OF WORK AT PLANTERS TO BE DONE ON BID PACKAGE 3

USC BUSINESS PARTNERSHIP FOUNDATION
ON BEHALF OF
USC CAMPUS PLANNING & CONSTRUCTION

PROJECT NAME:
UNIVERSITY OF SOUTH CAROLINA
DARLA MOORE SCHOOL OF BUSINESS CONSTRUCTION
STRUCTURE

OSE PROJECT NUMBER:
H27-6069-AC-2
743 GREENE STREET
COLUMBIA, SC 29298
TEL: 803 777 4022 FAX: 803 777 0484

ARCHITECT:
RAFAEL VINOLY ARCHITECTS PC
50 VANDAM STREET
NEW YORK, NY 10013
TEL: 212 924 5060 FAX: 212 924 5858

STRUCTURAL ENGINEER, MEP ENGINEER,
CIVIL ENGINEER, FIRE PROTECTION
ENGINEER:
STEVENS & WILKINSON, SC
1501 MAIN STREET, FLOOR G
COLUMBIA, SC 29201-5801
TEL: 803 765 0320 FAX: 803 254 6209

TELECOMMUNICATIONS, AUDIOVISUAL & ACoustICS:
JAFFE HOLDEN ACOUSTICS, INC.
114A WASHINGTON STREET
NORWALK, CT 06854-3007
TEL: 203 838 4167 FAX: 203 838 4168

LANDSCAPE ARCHITECT:
GROMBALL, COTTELL ASSOCIATES
600 BELTLINE BOULEVARD
COLUMBIA, SC 29205
TEL: 803 738 9525 FAX:

SURVEYOR:
BP BARBER & ASSOCIATES, INC.
101 RESEARCH DRIVE
COLUMBIA, SC 29203-1116
TEL: 803 429 4028 FAX:

BUILDING CODE:
HUGHES ASSOCIATES
3610 COMMERCE DRIVE, SUITE 817
BALTIMORE, MD 21227-1652
TEL: 410 737 8077 FAX: 410 737 8688

LIGHTING DESIGNER:
ONE LUX STUDIO, LLC
39 WEST 13TH STREET
NEW YORK, NY 10011
TEL: 212 201 5792 FAX: 212 675 3700

FOOD & WASTE MANAGEMENT:
WILLIAM CARUSO & ASSOCIATES, INC.
8055 EAST TUPES AVE, SUITE 1520
DENVER, CO 80237
TEL: 303 649 1600 FAX: 303 649 1660

SIGNAGE & WAYFINDING:
RAFAEL VINOLY ARCHITECTS PC
50 VANDAM STREET
NEW YORK, NY 10013
TEL: 212 924 5060 FAX: 212 924 5858


SPECIFICATIONS:
ROBERT SCHWARTZ & ASSOCIATES
589 8TH AVE., 17TH FLOOR
NEW YORK, NY 10018
TEL: 212 691 3248 FAX: 212 633 1613

BID PACKAGE 2:
STRUCTURE
DECEMBER 09, 2011

PHASE:

SEAL & SIGNATURE

2011.12.09					
2011.11.30					
2011.11.16					
2011.10.19					
2011.10.12					
2011.09.09					
2011.08.05					
2011.07.22					
2011.06.24					
2011.04.29					
2011.04.04					
2011.03.22					
ISSUE NO.	ISSUE DATE	ISSUE NO.	ISSUE DATE	ISSUE NO.	ISSUE DATE

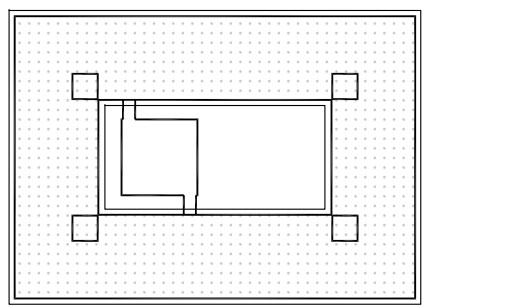


KEY PLAN & NORTH SIGN
IF THIS DRAWING IS NOT 30" X 42" IT IS A REDUCED PRINT.
REFER TO GRAPHIC SCALE

1/16" = 1' - 0"

SLAB EDGE PLAN
LEVEL 2

SHEET TITLE:

A1620
SHEET NUMBER:

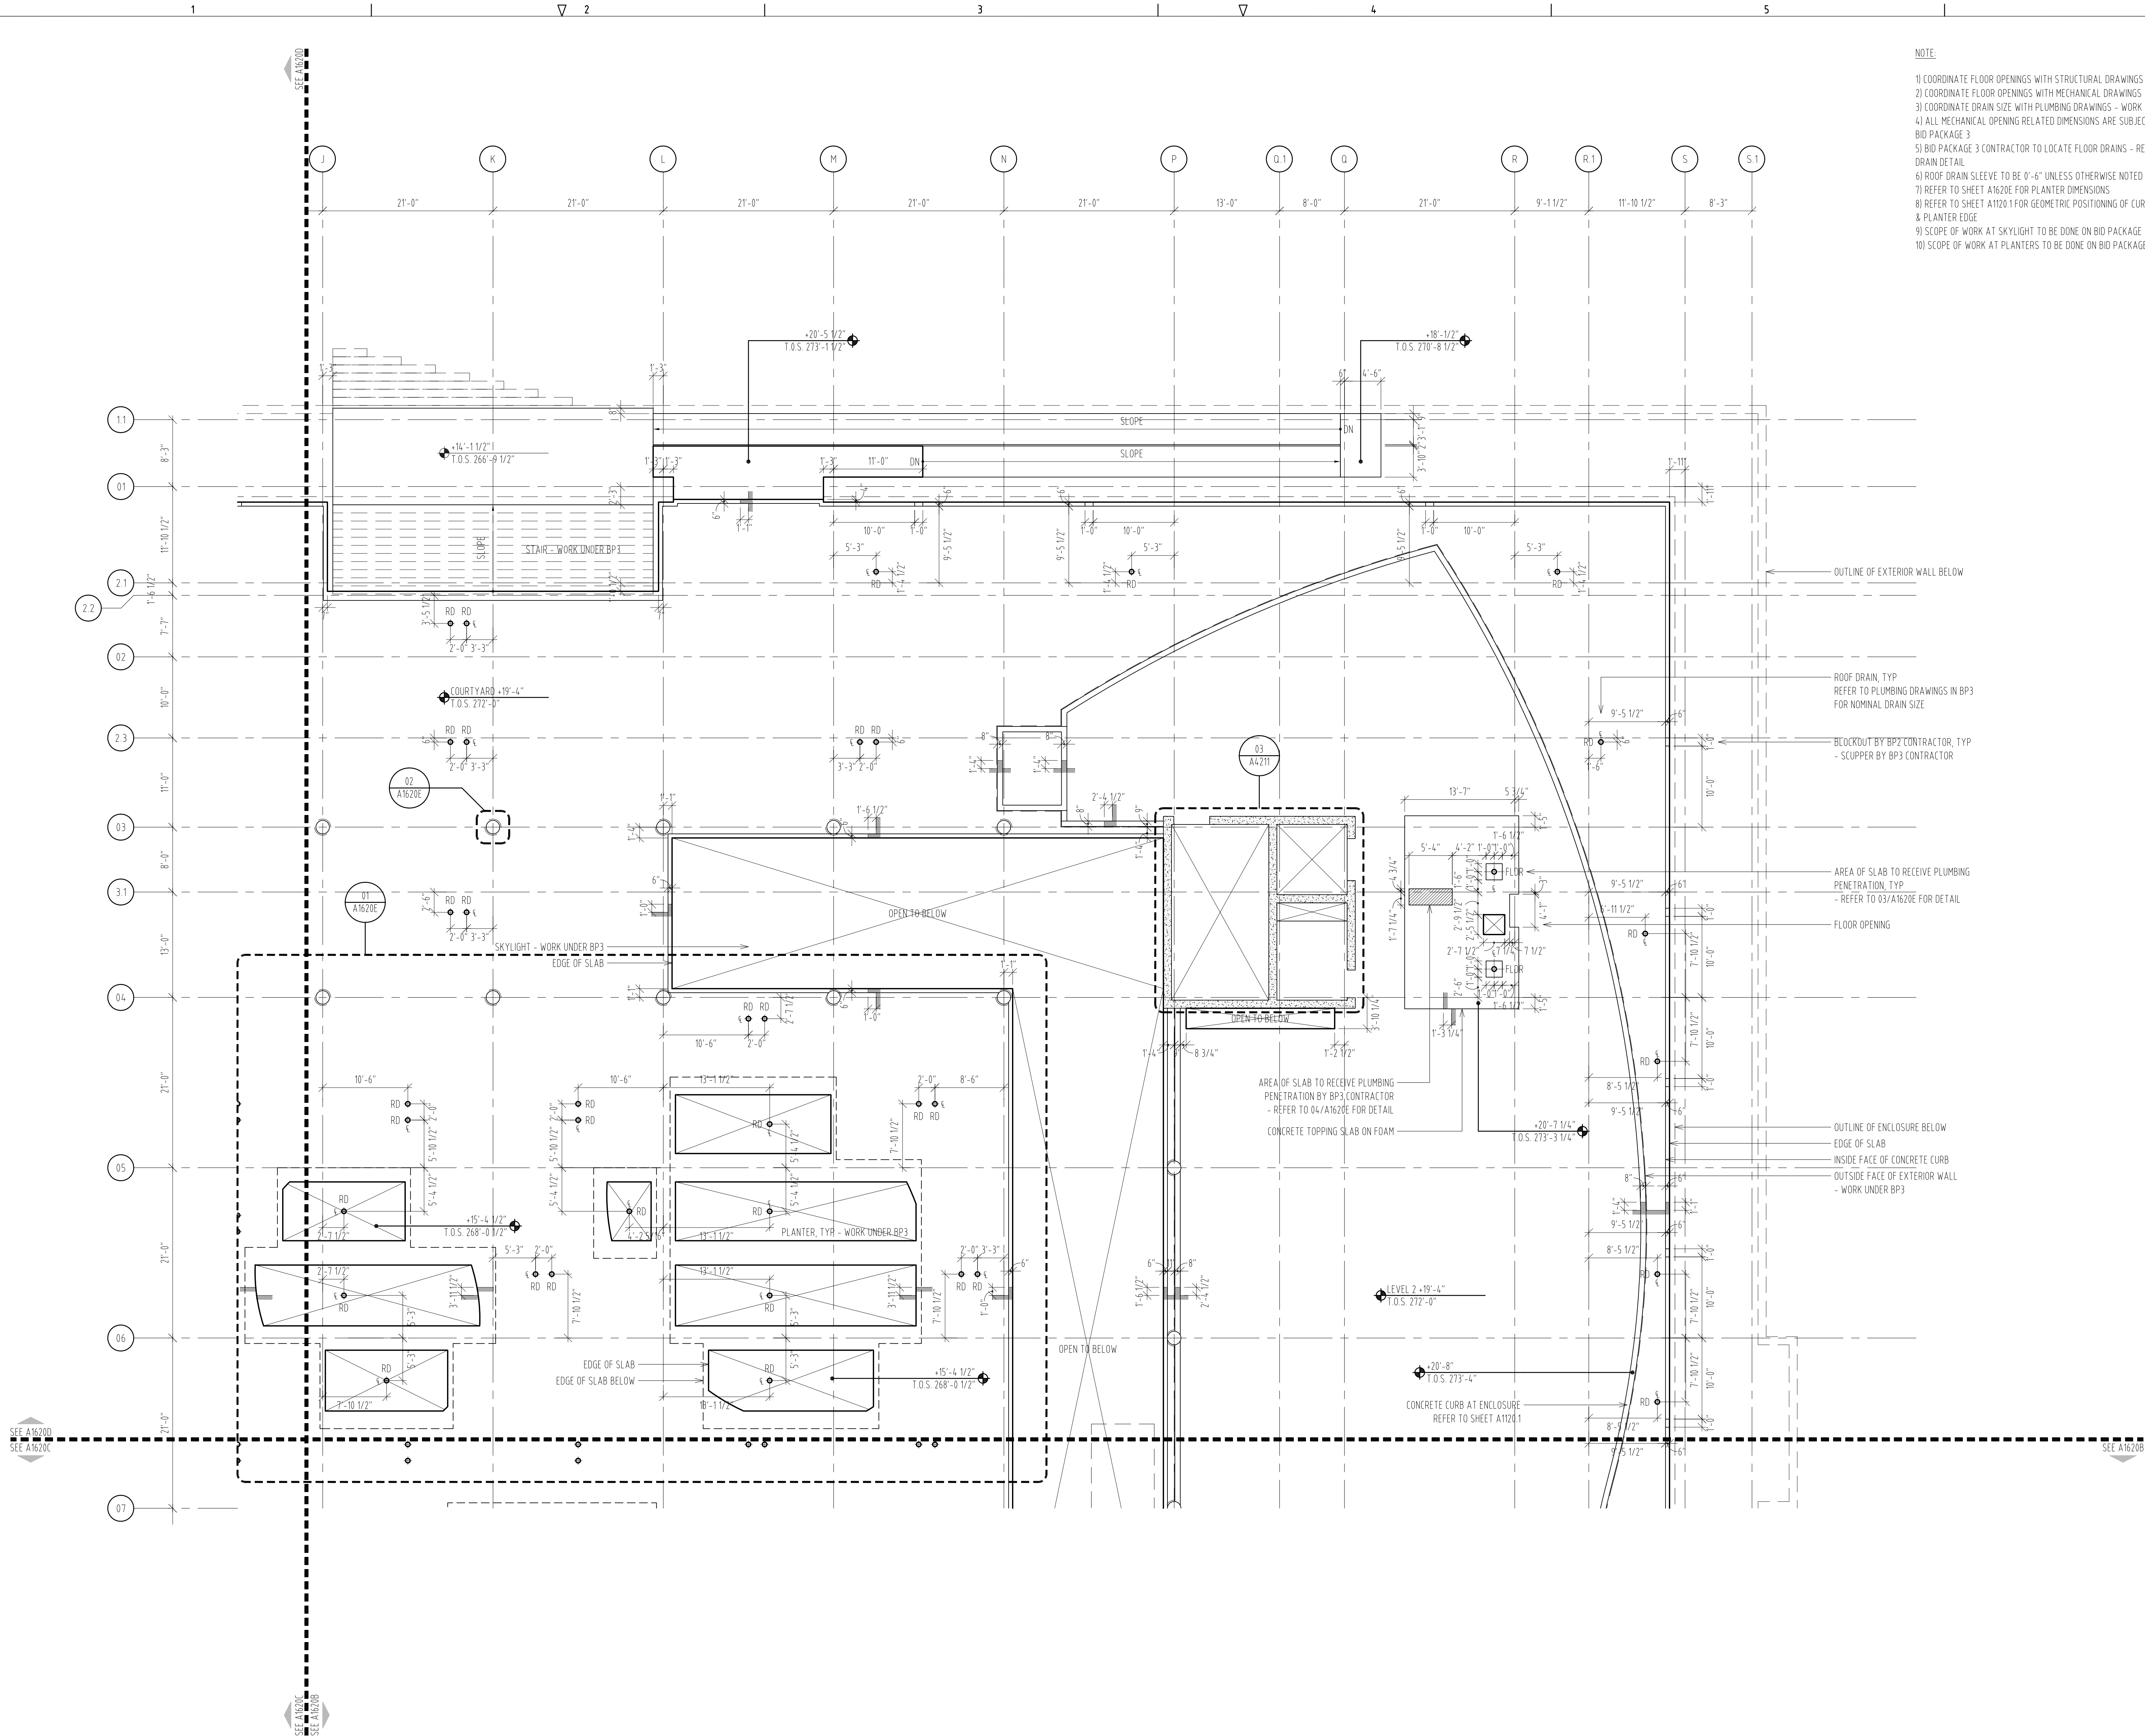

NOTE:

- 1) COORDINATE FLOOR OPENINGS WITH STRUCTURAL DRAWINGS
- 2) COORDINATE FLOOR OPENINGS WITH MECHANICAL DRAWINGS - WORK TO BE DONE IN BID PACKAGE 3
- 3) COORDINATE DRAIN SIZE WITH PLUMBING DRAWINGS - WORK TO BE DONE IN BID PACKAGE 3
- 4) ALL MECHANICAL OPENING RELATED DIMENSIONS ARE SUBJECT TO FINAL COORDINATION WITH BID PACKAGE 3
- 5) BID PACKAGE 3 CONTRACTOR TO LOCATE FLOOR DRAINS - REFER TO SHEET A1620E FOR FLOOR DRAIN DETAIL
- 6) ROOF DRAIN SLEEVE TO BE 8'-6" UNLESS OTHERWISE NOTED
- 7) REFER TO SHEET A1620E FOR PLANTER DIMENSIONS
- 8) REFER TO SHEET A1120.1 FOR GEOMETRIC POSITIONING OF CURVED EXTERIOR ENCLOSURE CURB & PLANTER EDGE
- 9) SCOPE OF WORK AT SKYLIGHT TO BE DONE ON BID PACKAGE 3
- 10) SCOPE OF WORK AT PLANTERS TO BE DONE ON BID PACKAGE 3

USE BUSINESS PARTNERSHIP FOUNDATION
ON BEHALF OF
USC CAMPUS PLANNING & CONSTRUCTION

PROJECT NAME:
UNIVERSITY OF SOUTH CAROLINA
DARLA MOORE SCHOOL OF BUSINESS CONSTRUCTION
STRUCTURE

OSE PROJECT NUMBER:
H27-6069-AC-2
743 GREENE STREET
COLUMBIA, SC 29298
TEL: 803 777 4022 FAX: 803 777 0484

ARCHITECT:
RAFAEL VINOLY ARCHITECTS PC
50 VANDAM STREET
NEW YORK, NY 10013
TEL: 212 924 5060 FAX: 212 924 5858

STRUCTURAL ENGINEER, MEP ENGINEER,
CIVIL ENGINEER, FIRE PROTECTION
ENGINEER:
STEVENS & WILKINSON, SC
1501 MAIN STREET, FLOOR G
COLUMBIA, SC 29201-5801
TEL: 803 765 0320 FAX: 803 254 6209

TELECOMMUNICATIONS, AUDIOVISUAL & ACOUSTICS:
JAFFE HOLDEN ACOUSTICS, INC.
114A WASHINGTON STREET
NORWALK, CT 06854-3007
TEL: 203 838 4167 FAX: 203 838 4168

LANDSCAPE ARCHITECT:
GRUMBALL COTTELL ASSOCIATES
600 BELTLINE BOULEVARD
COLUMBIA, SC 29205
TEL: 803 738 9525 FAX:

SURVEYOR:
BP BARBER & ASSOCIATES, INC.
101 RESEARCH DRIVE
COLUMBIA, SC 29203-1116
TEL: 803 429 4028 FAX:

BUILDING CODE:
HUGHES ASSOCIATES
3610 COMMERCE DRIVE, SUITE 817
BALTIMORE, MD 21227-1652
TEL: 410 737 8017 FAX: 410 737 8688

LIGHTING DESIGNER:
ONE LUX STUDIO, LLC
39 WEST 13TH STREET
NEW YORK, NY 10011
TEL: 212 201 5192 FAX: 212 615 3700

FOOD & WASTE MANAGEMENT:
WILLIAM CARUSO & ASSOCIATES, INC.
8055 EAST TUFTS AVE, SUITE 1520
DENVER, CO 80237
TEL: 303 649 1600 FAX: 303 649 1660

SIGNAGE & WAYFINDING:
RAFAEL VINOLY ARCHITECTS PC
50 VANDAM STREET
NEW YORK, NY 10013
TEL: 212 924 5060 FAX: 212 924 5858

SPECIFICATIONS:
ROBERT SCHWARTZ & ASSOCIATES
589 8TH AVE., 17TH FLOOR
NEW YORK, NY 10018
TEL: 212 691 3248 FAX: 212 633 1613


BID PACKAGE 2:
STRUCTURE
DECEMBER 09, 2011

PHASE:


SEAL & SIGNATURE

2011.12.09					
2011.11.30					
2011.11.16					
2011.10.19					
2011.10.12					
2011.09.09					
2011.08.05					
2011.07.22					
2011.06.24					
2011.04.29					
2011.04.04					
2011.03.22					

ISSUE NO.	ISSUE DATE	ISSUE NO.	ISSUE DATE	ISSUE NO.	ISSUE DATE
-----------	------------	-----------	------------	-----------	------------

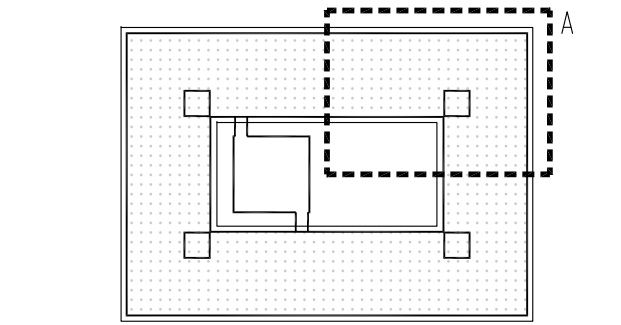


KEY PLAN & NORTH SIGN
IF THIS DRAWING IS NOT 30" X 42" IT IS A REDUCED PRINT.
REFER TO GRAPHIC SCALE

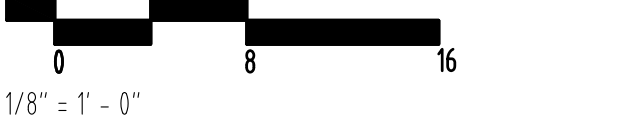


SLAB EDGE PLAN
LEVEL 2
ZONE A

SHEET TITLE:

A1620A
SHEET NUMBER:

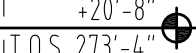

A1620B
SHEET NUMBER :

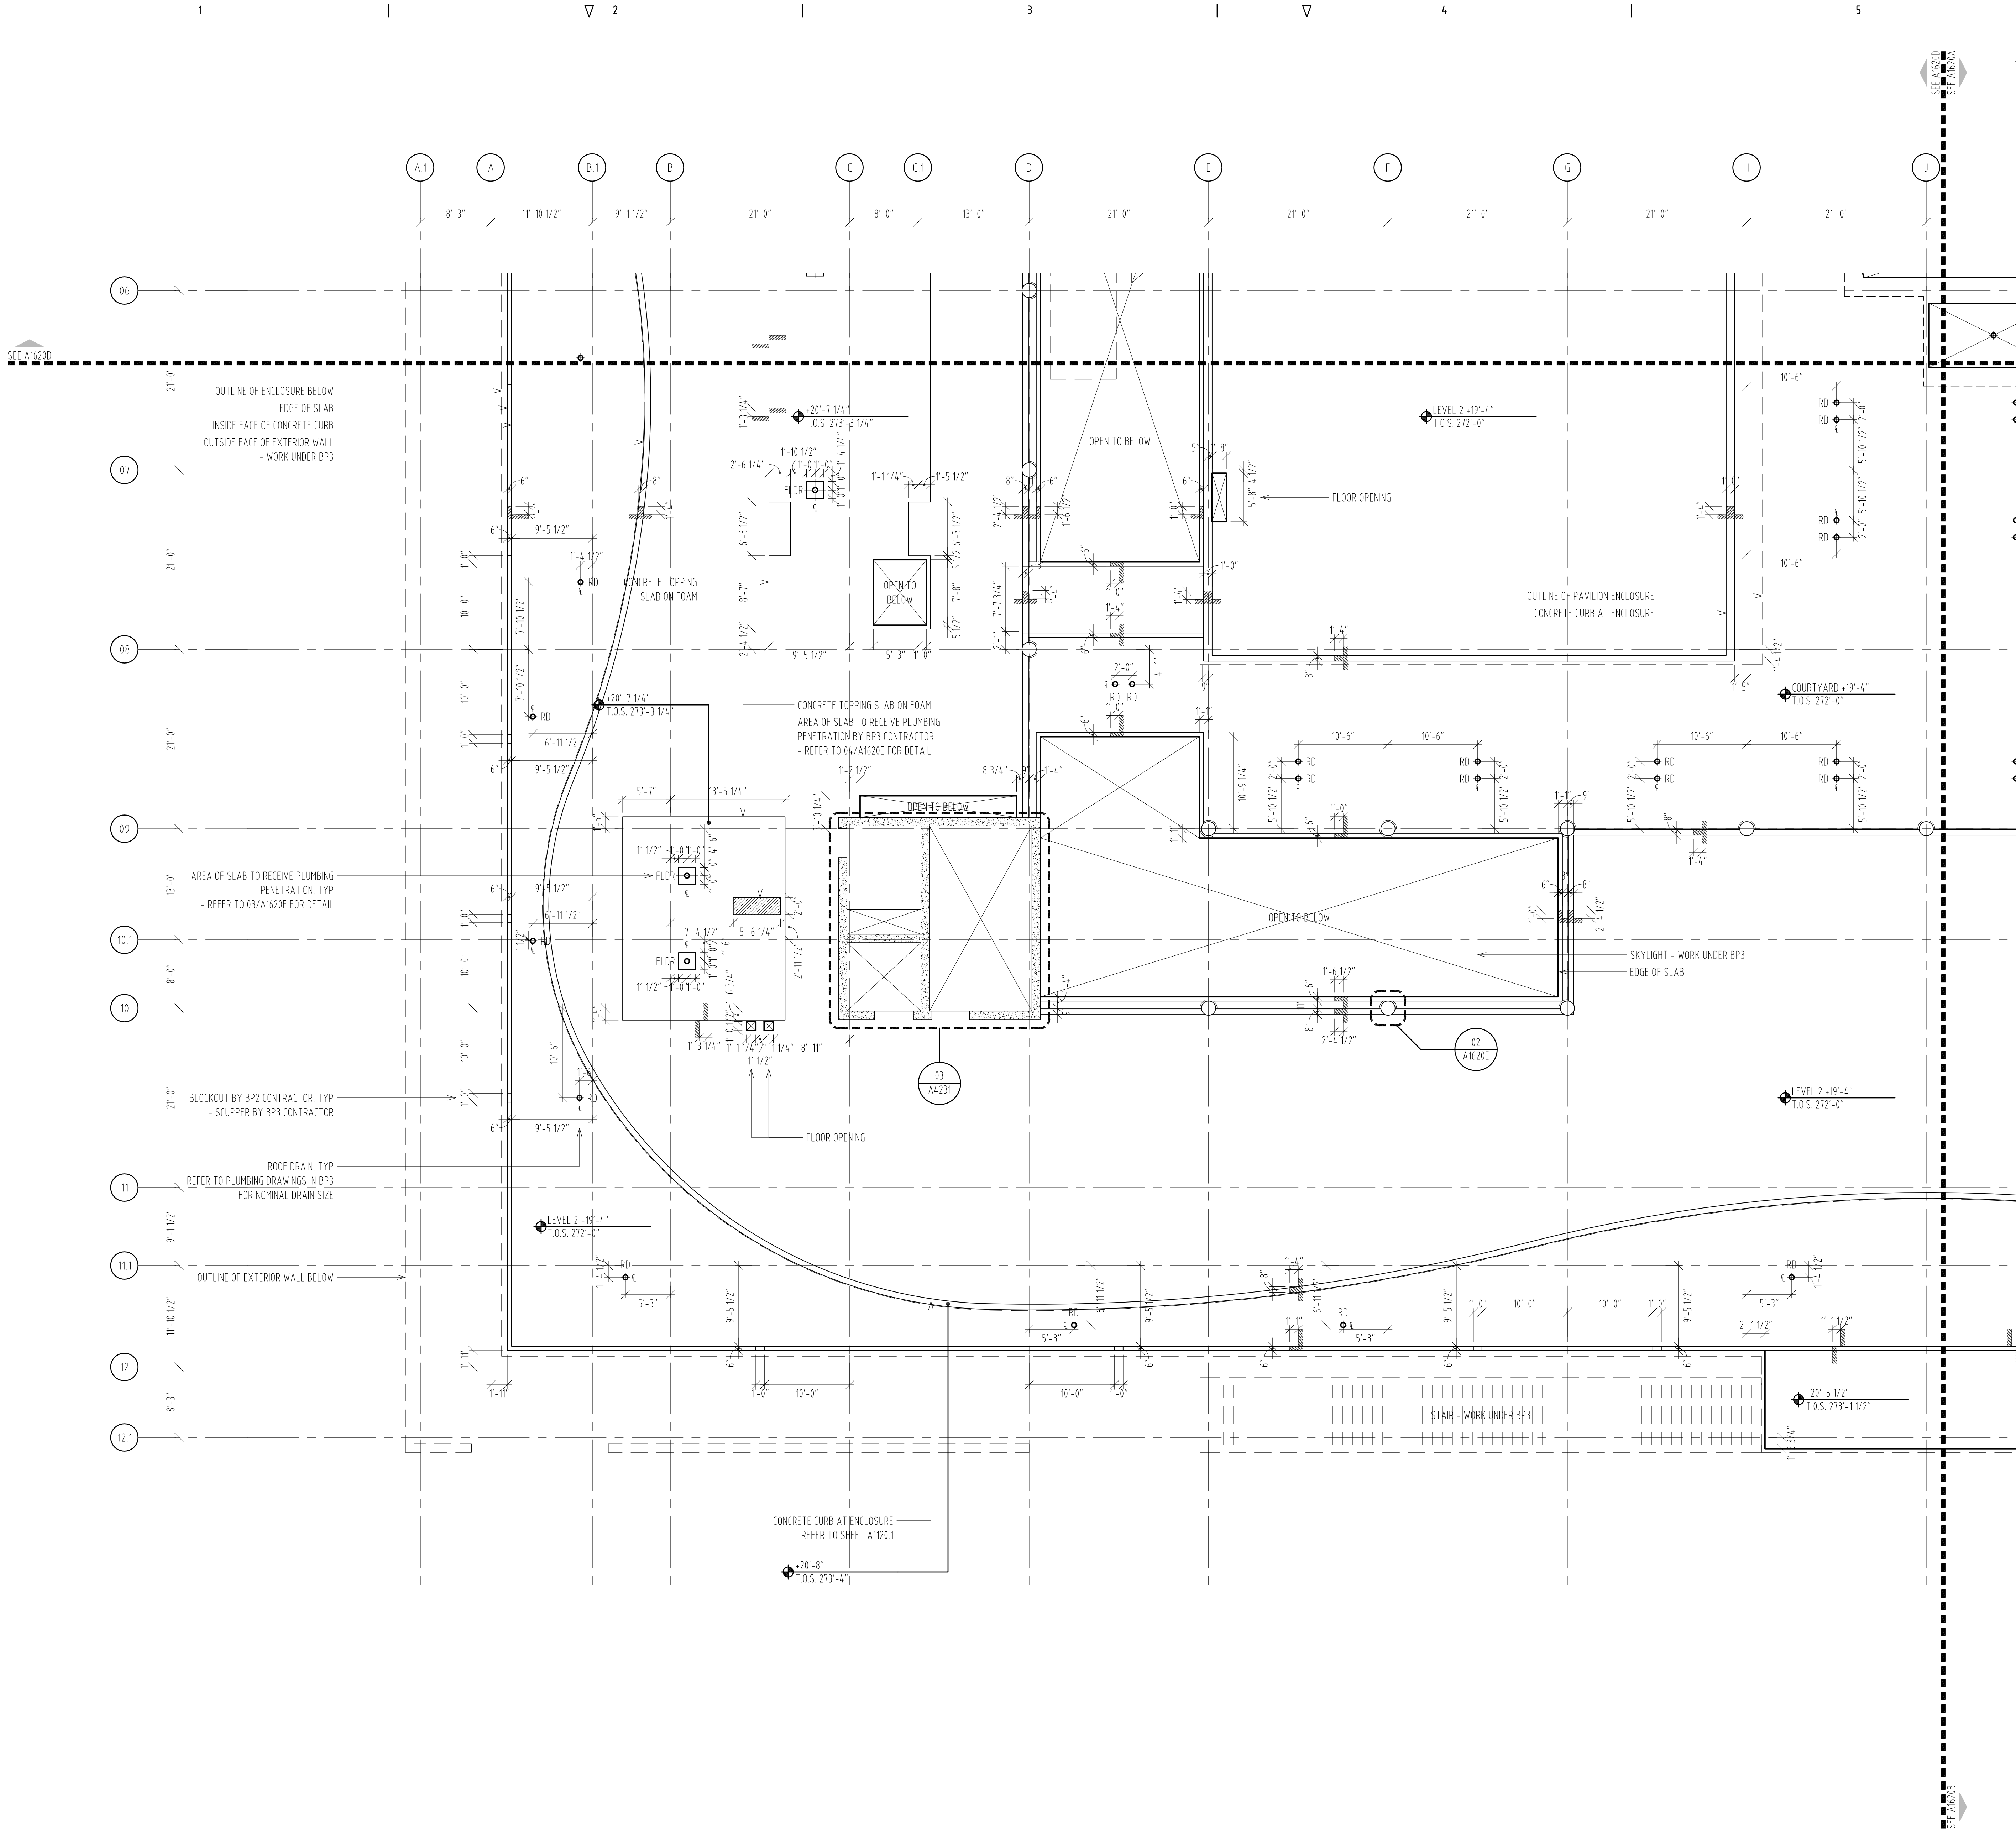

NOTE:

- 1) COORDINATE FLOOR OPENINGS WITH STRUCTURAL DRAWINGS
- 2) COORDINATE FLOOR OPENINGS WITH MECHANICAL DRAWINGS - WORK TO BE DONE IN BID PACKAGE 3
- 3) COORDINATE DRAIN SIZE WITH PLUMBING DRAWINGS - WORK TO BE DONE IN BID PACKAGE 3
- 4) ALL MECHANICAL OPENING RELATED DIMENSIONS ARE SUBJECT TO FINAL COORDINATION WITH BID PACKAGE 3
- 5) BID PACKAGE 3 CONTRACTOR TO LOCATE FLOOR DRAINS - REFER TO SHEET A1620E FOR FLOOR DRAIN DETAIL
- 6) ROOF DRAIN SLEEVE TO BE 0'-6" UNLESS OTHERWISE NOTED
- 7) REFER TO SHEET A1620E FOR PLANTER DIMENSIONS
- 8) REFER TO SHEET A1120.1 FOR GEOMETRIC POSITIONING OF CURVED EXTERIOR ENCLOSURE CURB & PLANTER EDGE
- 9) SCOPE OF WORK AT SKYLIGHT TO BE DONE ON BID PACKAGE 3
- 10) SCOPE OF WORK AT PLANTERS TO BE DONE ON BID PACKAGE 3

USC BUSINESS PARTNERSHIP FOUNDATION
ON BEHALF OF
USC CAMPUS PLANNING & CONSTRUCTION

PROJECT NAME:
UNIVERSITY OF SOUTH CAROLINA
DARLA MOORE SCHOOL OF BUSINESS CONSTRUCTION
STRUCTURE

OSE PROJECT NUMBER:
H27-6069-AC-2
743 GREENE STREET
COLUMBIA, SC 29298
TEL: 803 777 4022 FAX: 803 777 0484

ARCHITECT:
RAFAEL VINOLY ARCHITECTS PC
50 VANDAM STREET
NEW YORK, NY 10013
TEL: 212 924 5060 FAX: 212 924 5858

STRUCTURAL ENGINEER, MEP ENGINEER,
CIVIL ENGINEER, FIRE PROTECTION
ENGINEER:
STEVENS & WILKINSON, SC
1501 MAIN STREET, FLOOR G
COLUMBIA, SC 29201-5801
TEL: 803 765 0320 FAX: 803 254 6209

TELECOMMUNICATIONS, AUDIOVISUAL & ACOUSTICS:
JAFFE HOLDEN ACOUSTICS, INC.
114A WASHINGTON STREET
NORWALK, CT 06854-3007
TEL: 203 838 4167 FAX: 203 838 4168

LANDSCAPE ARCHITECT:
GRUMBALL COTTELL ASSOCIATES
600 BELTLINE BOULEVARD
COLUMBIA, SC 29205
TEL: 803 738 9525 FAX:

SURVEYOR:
BP BARBER & ASSOCIATES, INC.
101 RESEARCH DRIVE
COLUMBIA, SC 29205-1116
TEL: 803 429 4028 FAX:

BUILDING CODE:
HUGHES ASSOCIATES
3610 COMMERCE DRIVE, SUITE 817
BALTIMORE, MD 21227-1652
TEL: 410 737 8077 FAX: 410 737 8688

LIGHTING DESIGNER:
ONE LUX STUDIO, LLC
39 WEST 13TH STREET
NEW YORK, NY 10011
TEL: 212 201 5192 FAX: 212 615 3700

FOOD & WASTE MANAGEMENT:
WILLIAM CARUSO & ASSOCIATES, INC.
8055 EAST TUFTS AVE, SUITE 1520
DENVER, CO 80237
TEL: 303 649 1600 FAX: 303 649 1660

SIGNAGE & WAYFINDING:
RAFAEL VINOLY ARCHITECTS PC
50 VANDAM STREET
NEW YORK, NY 10013
TEL: 212 924 5060 FAX: 212 924 5858


SPECIFICATIONS:
ROBERT SCHWARTZ & ASSOCIATES
589 8TH AVE., 17TH FLOOR
NEW YORK, NY 10018
TEL: 212 691 3248 FAX: 212 633 1613

BID PACKAGE 2:
STRUCTURE
DECEMBER 09, 2011

PHASE:

SEAL & SIGNATURE

2011.12.09					
2011.11.30					
2011.11.16					
2011.10.19					
2011.10.12					
2011.09.09					
2011.08.05					
2011.07.22					
2011.06.24					
2011.04.29					
2011.04.04					
2011.03.22					
ISSUE NO.	ISSUE DATE	ISSUE NO.	ISSUE DATE	ISSUE NO.	ISSUE DATE

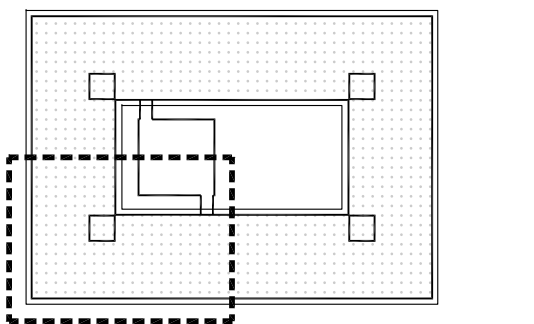


KEY PLAN & NORTH SIGN
IF THIS DRAWING IS NOT 30" X 42" IT IS A REDUCED PRINT.
REFER TO GRAPHIC SCALE

1/8" = 1' - 0"

SLAB EDGE PLAN
LEVEL 2
ZONE C

SHEET TITLE:

A1620C
SHEET NUMBER:

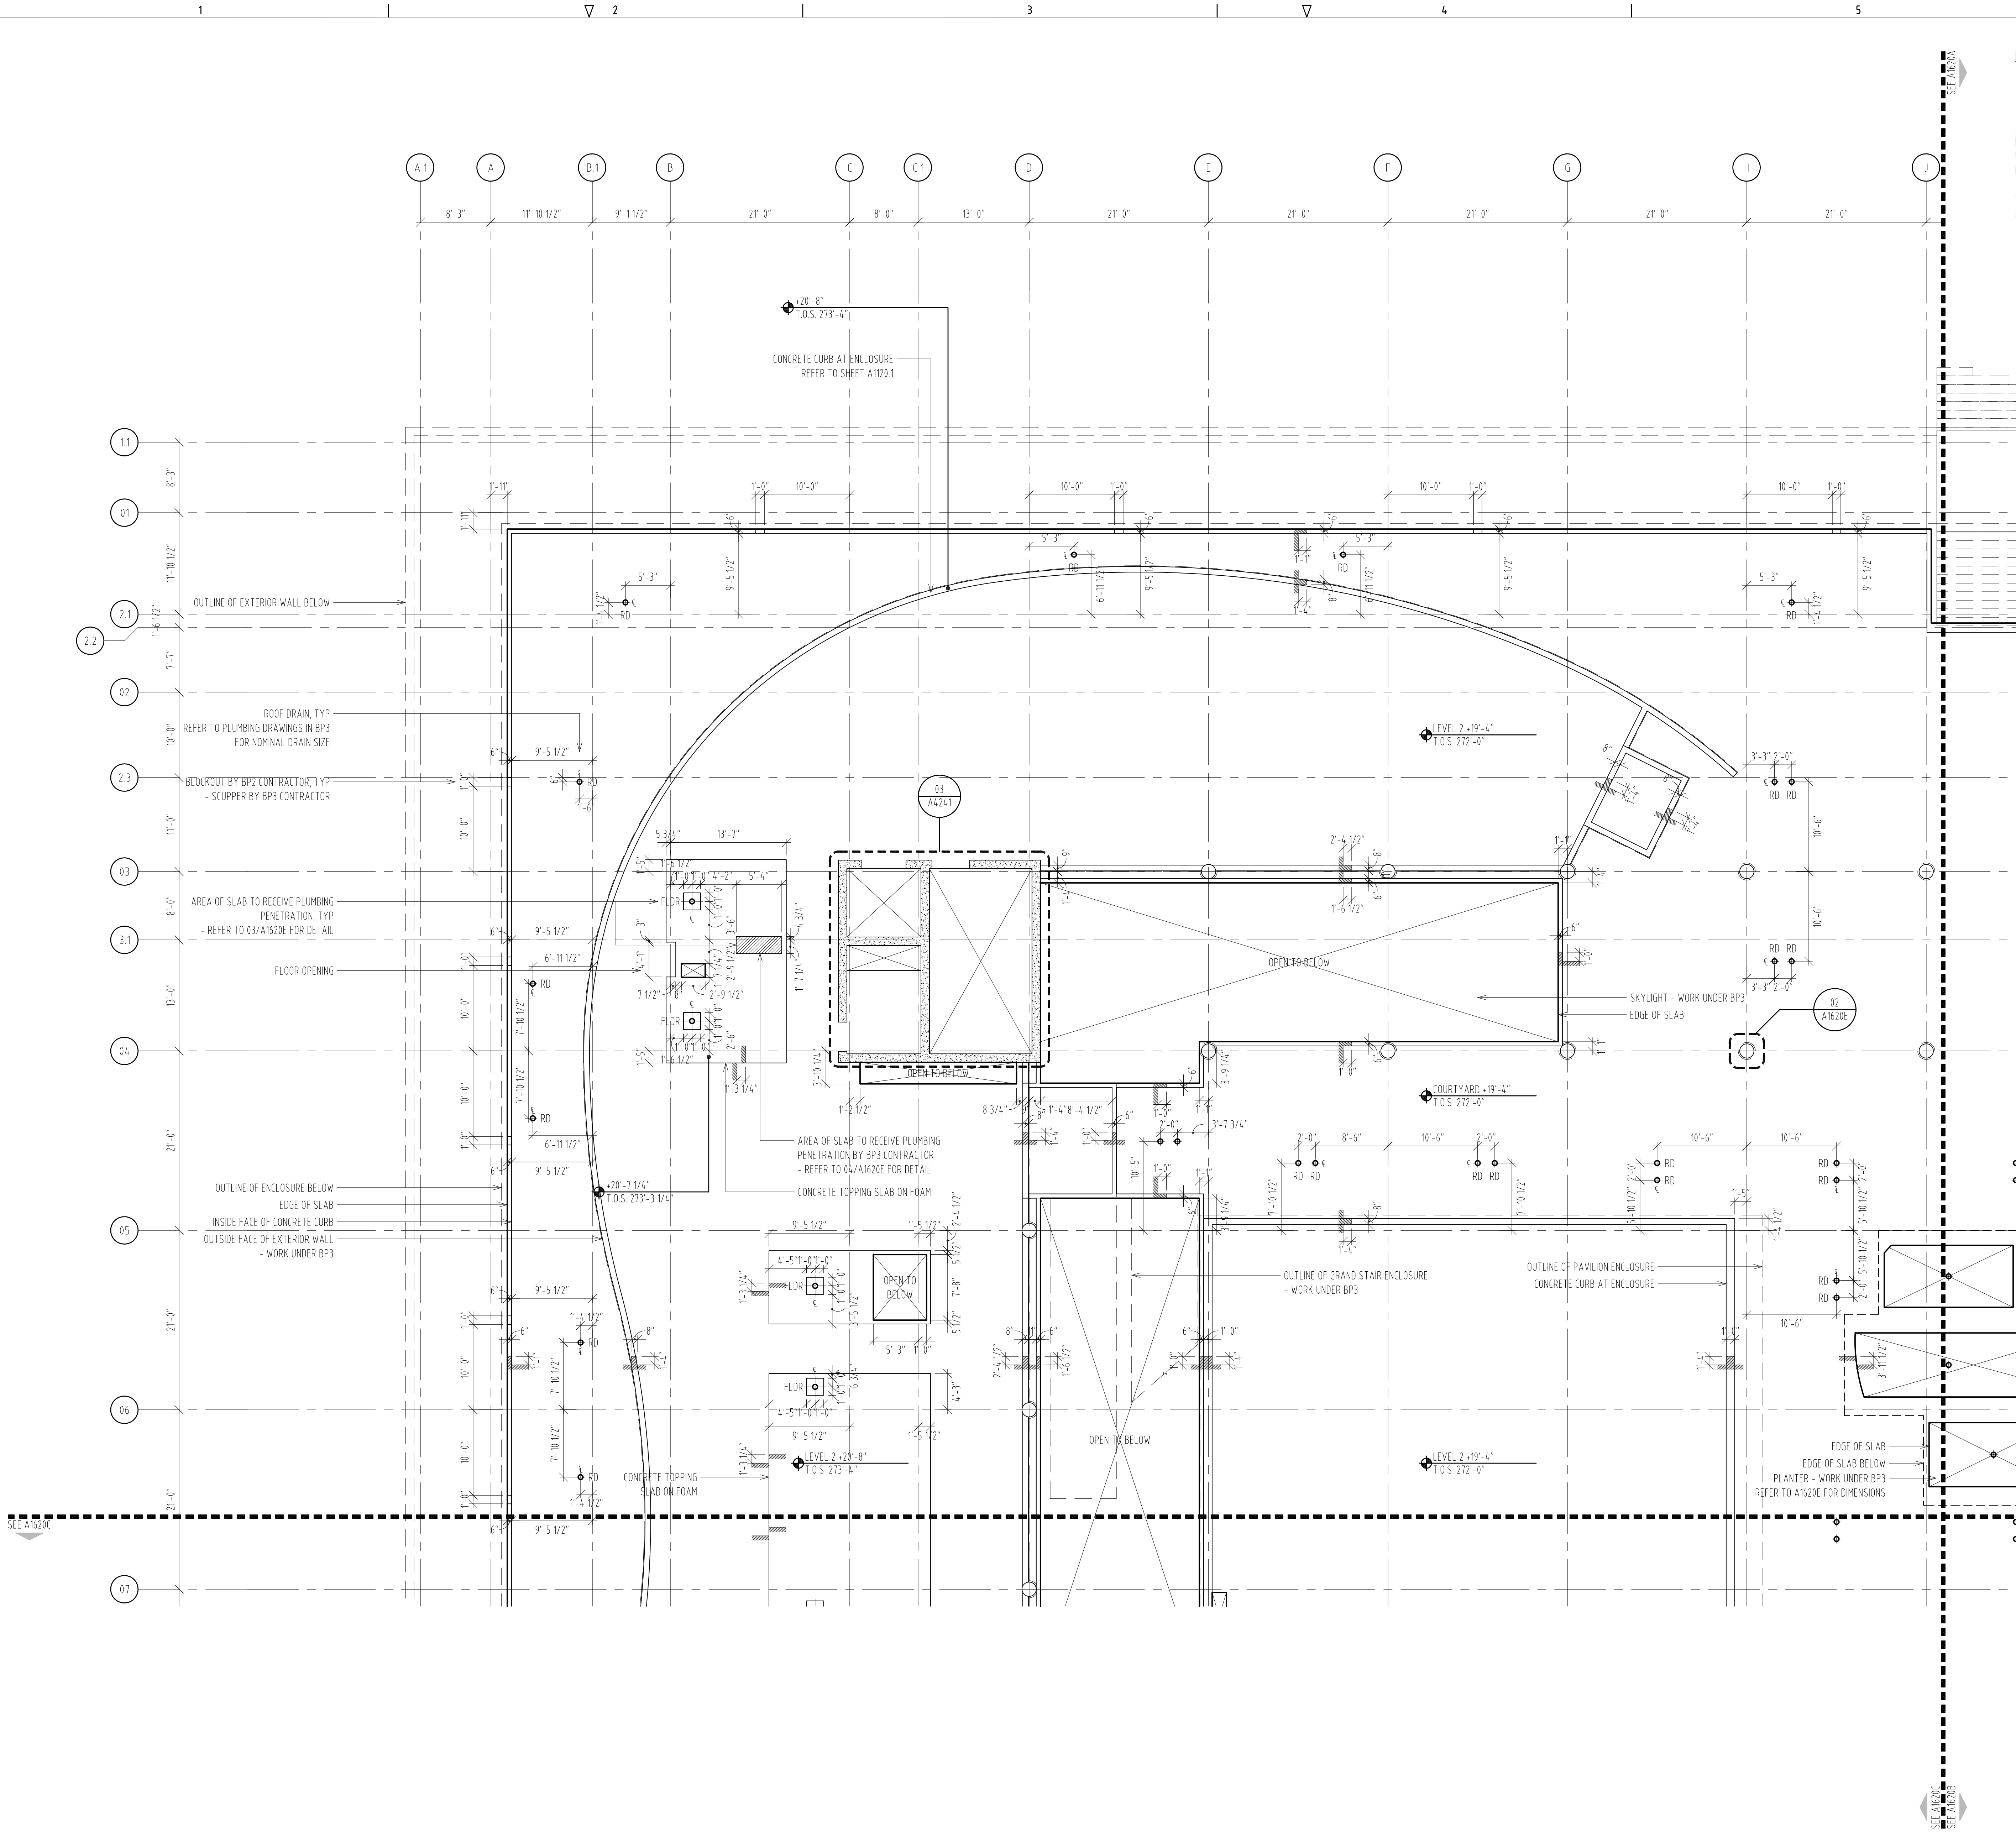

NOTE:

- 1) COORDINATE FLOOR OPENINGS WITH STRUCTURAL DRAWINGS
- 2) COORDINATE FLOOR OPENINGS WITH MECHANICAL DRAWINGS - WORK TO BE DONE IN BID PACKAGE 3
- 3) COORDINATE DRAIN SIZE WITH PLUMBING DRAWINGS - WORK TO BE DONE IN BID PACKAGE 3
- 4) ALL MECHANICAL OPENING RELATED DIMENSIONS ARE SUBJECT TO FINAL COORDINATION WITH BID PACKAGE 3
- 5) BID PACKAGE 3 CONTRACTOR TO LOCATE FLOOR DRAINS - REFER TO SHEET A1620E FOR FLOOR DRAIN DETAIL
- 6) ROOF DRAIN SLEEVE TO BE 8" - 6" UNLESS OTHERWISE NOTED
- 7) REFER TO SHEET A1620E FOR PLANTER DIMENSIONS
- 8) REFER TO SHEET A1620.1 FOR GEOMETRIC POSITIONING OF CURVED EXTERIOR ENCLOSURE CURB & PLANTER EDGE
- 9) SCOPE OF WORK AT SKYLIGHT TO BE DONE ON BID PACKAGE 3
- 10) SCOPE OF WORK AT PLANTERS TO BE DONE ON BID PACKAGE 3

USC BUSINESS PARTNERSHIP FOUNDATION
ON BEHALF OF
USC CAMPUS PLANNING & CONSTRUCTION

PROJECT NAME:
UNIVERSITY OF SOUTH CAROLINA
DARLA MOORE SCHOOL OF BUSINESS CONSTRUCTION
STRUCTURE

OSE PROJECT NUMBER:
H27-6069-AC-2
743 GREENE STREET
COLUMBIA, SC 29298
TEL: 803 777 4022 FAX: 803 777 0484

ARCHITECT:
RAFAEL VINOLY ARCHITECTS PC
50 VANDAM STREET
NEW YORK, NY 10013
TEL: 212 924 5060 FAX: 212 924 5858

STRUCTURAL ENGINEER, MEP ENGINEER,
CIVIL ENGINEER, FIRE PROTECTION
ENGINEER:
STEVENS & WILKINSON, SC
1501 MAIN STREET, FLOOR G
COLUMBIA, SC 29201-5801
TEL: 803 765 0320 FAX: 803 254 6209

TELECOMMUNICATIONS, AUDIOVISUAL & ACOUSTICS:
JAFFE HOLDEN ACOUSTICS, INC.
114A WASHINGTON STREET
NORWALK, CT 06854-3007
TEL: 203 838 4167 FAX: 203 838 4168

LANDSCAPE ARCHITECT:
GROMBALL-COTTELL ASSOCIATES
600 BELTLINE BOULEVARD
COLUMBIA, SC 29205
TEL: 803 738 9525 FAX:

SURVEYOR:
BP BARBER & ASSOCIATES, INC.
101 RESEARCH DRIVE
COLUMBIA, SC 29205-1116
TEL: 803 429 4028 FAX:

BUILDING CODE:
HUGHES ASSOCIATES
3610 COMMERCE DRIVE, SUITE 817
BALTIMORE, MD 21227-1652
TEL: 410 737 8077 FAX: 410 737 8688

LIGHTING DESIGNER:
ONE LUX STUDIO, LLC
39 WEST 13TH STREET
NEW YORK, NY 10011
TEL: 212 201 5192 FAX: 212 615 3700

FOOD & WASTE MANAGEMENT:
WILLIAM CARUSO & ASSOCIATES, INC.
8055 EAST TUFTS AVE, SUITE 1520
DENVER, CO 80237
TEL: 303 649 1600 FAX: 303 649 1660

SIGNAGE & WAYFINDING:
RAFAEL VINOLY ARCHITECTS PC
50 VANDAM STREET
NEW YORK, NY 10013
TEL: 212 924 5060 FAX: 212 924 5858


SPECIFICATIONS:
ROBERT SCHWARTZ & ASSOCIATES
589 8TH AVE., 17TH FLOOR
NEW YORK, NY 10018
TEL: 212 691 3248 FAX: 212 633 1613

BID PACKAGE 2:
STRUCTURE
DECEMBER 09, 2011

PHASE:

SEAL & SIGNATURE

2011.12.09				
2011.11.30				
2011.11.16				
2011.10.19				
2011.10.12				
2011.09.09				
2011.08.05				
2011.07.22				
2011.06.24				
2011.04.29				
2011.04.04				
2011.03.22				
ISSUE NO.	ISSUE DATE	ISSUE NO.	ISSUE DATE	ISSUE NO.

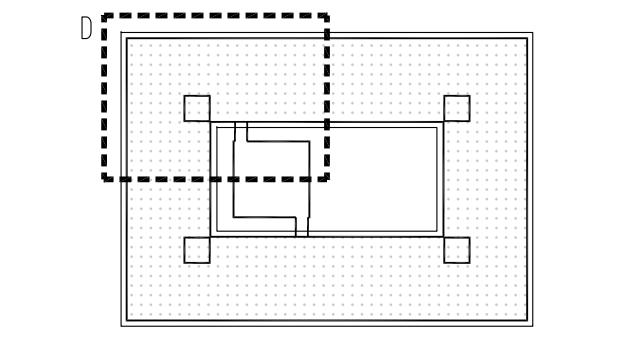


KEY PLAN & NORTH SIGN
IF THIS DRAWING IS NOT 30" X 42" IT IS A REDUCED PRINT;
REFER TO GRAPHIC SCALE



SLAB EDGE PLAN
LEVEL 2
ZONE D

SHEET TITLE:

A1620D
SHEET NUMBER:

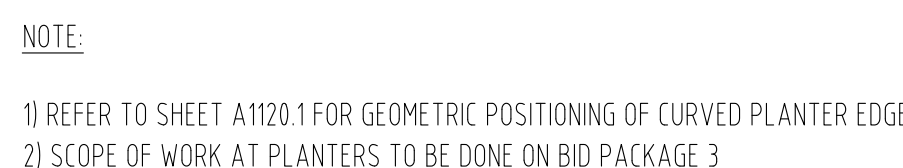

SLAB EDGE PLAN OF PLANTERS
SCALE: 1/4" = 1'-0"

A1620E
SHEET NUMBER :

1


2

3

4

5

6

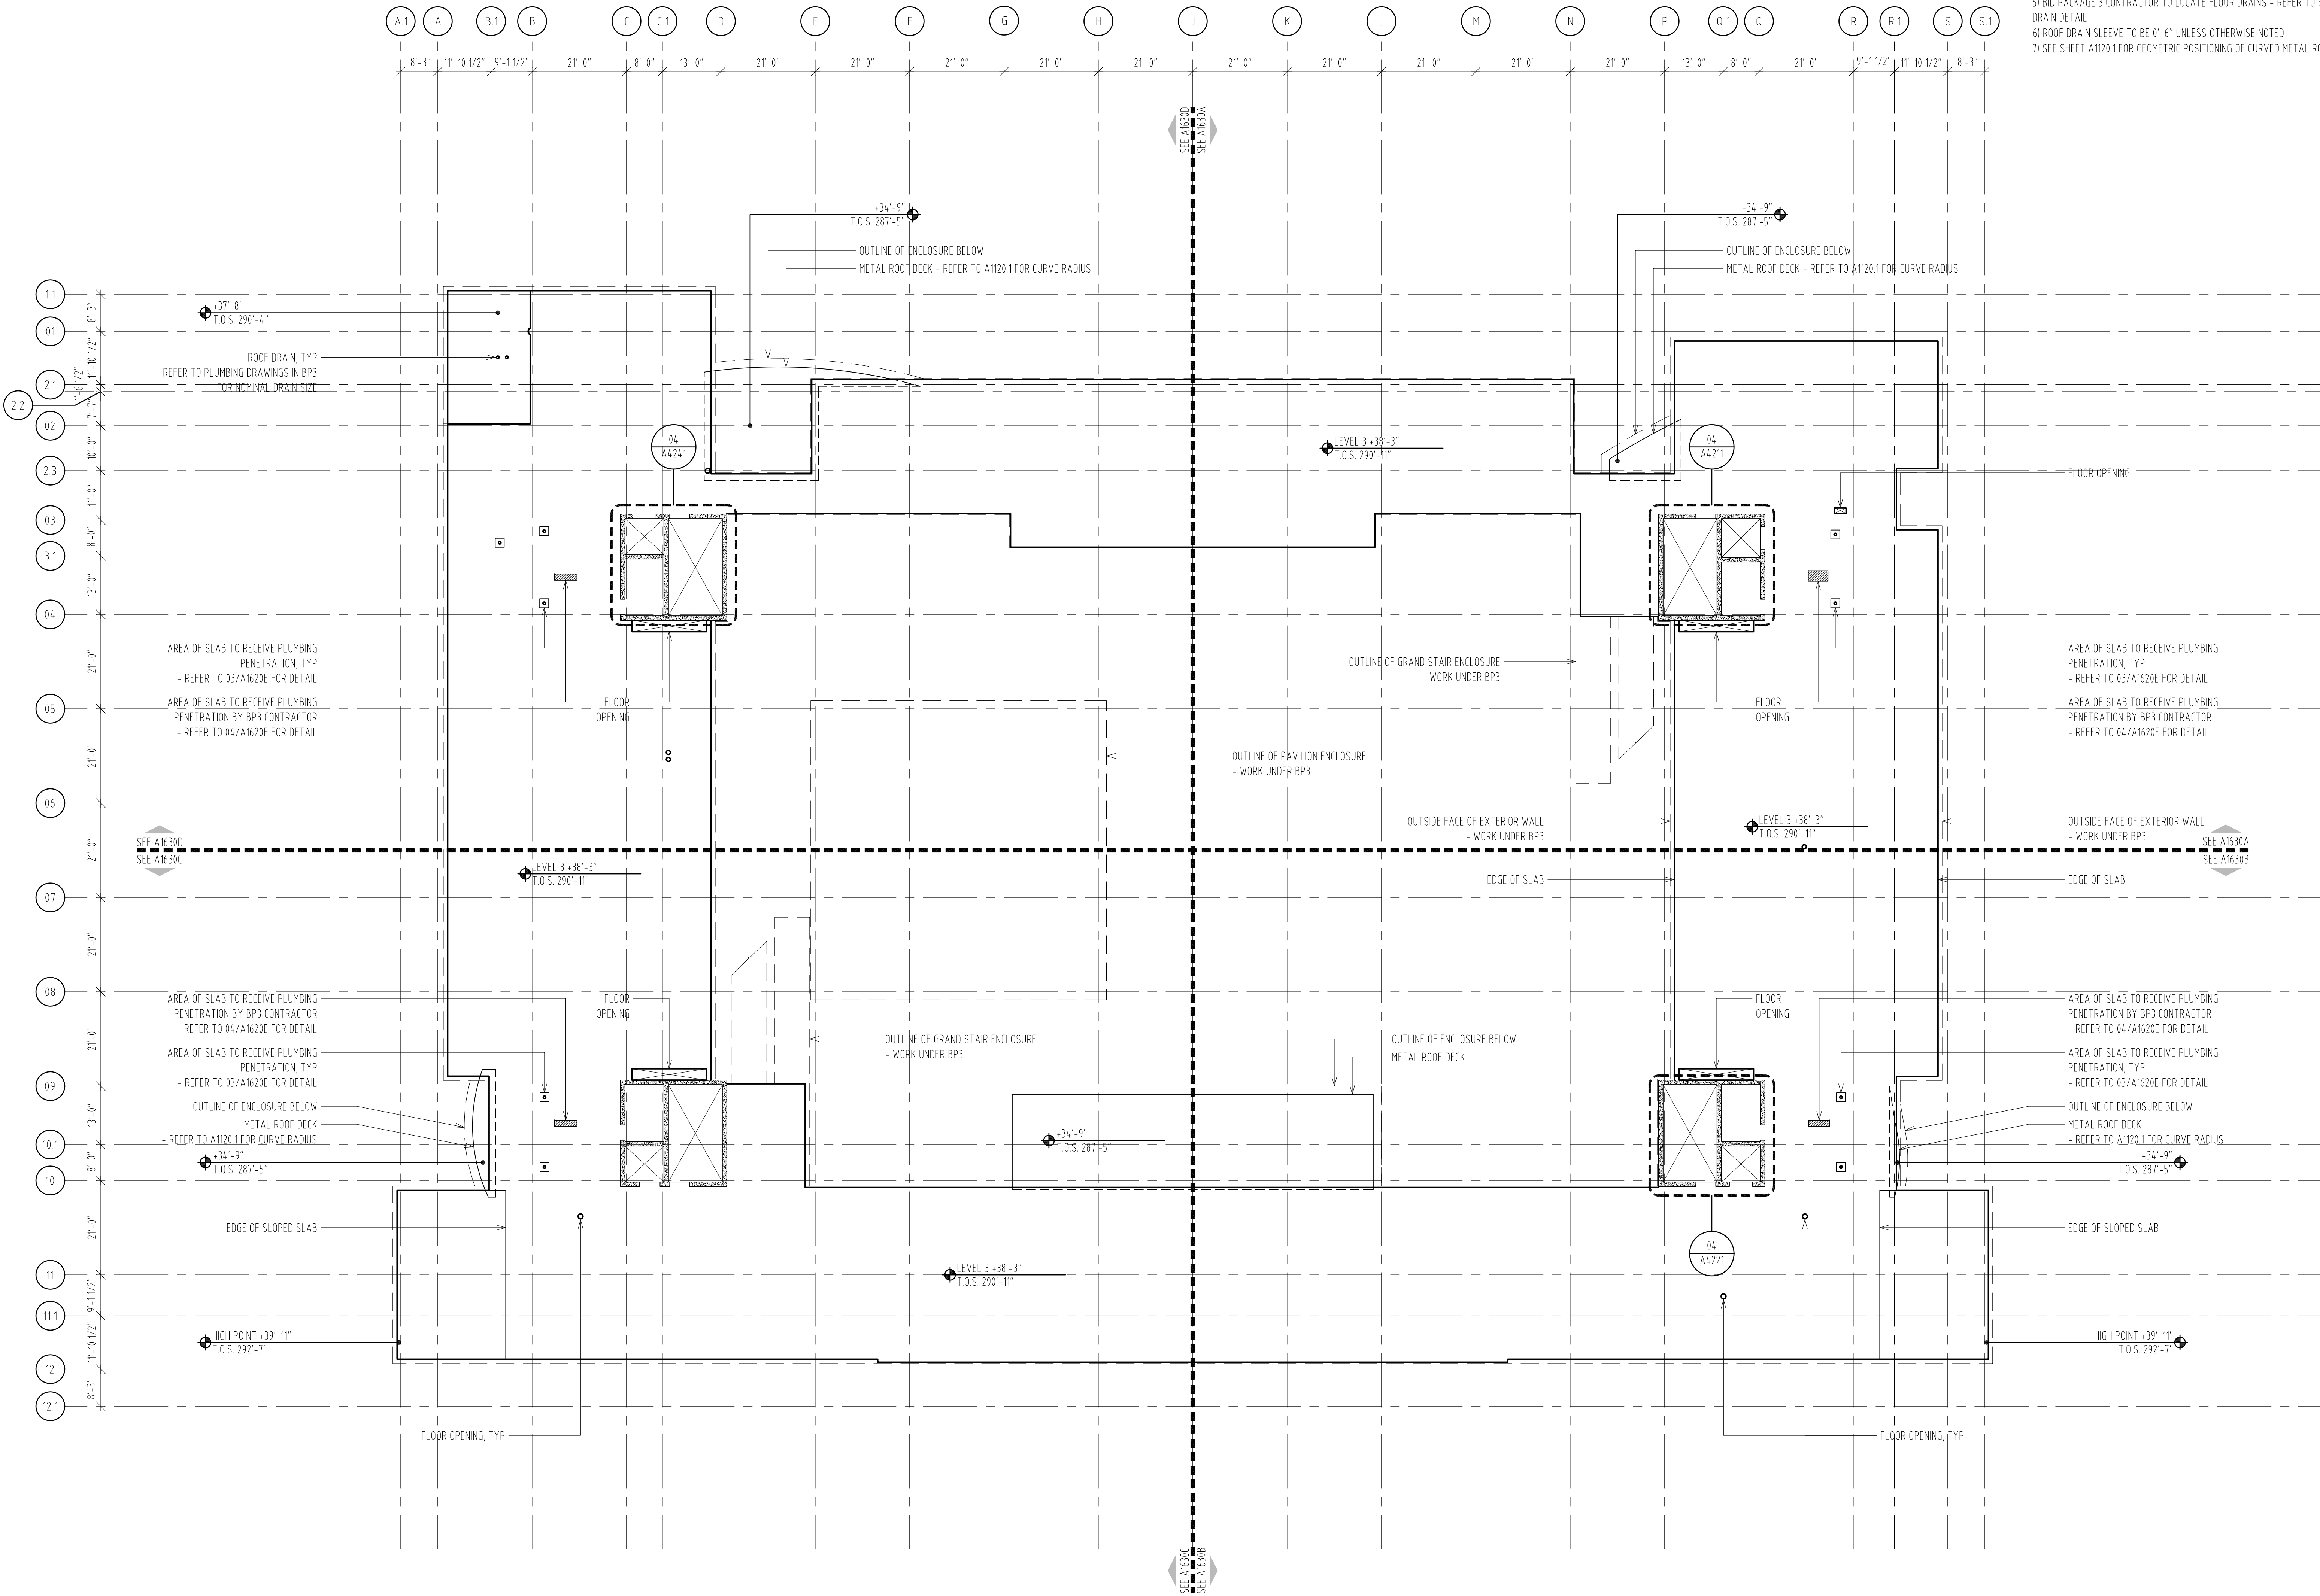

GENERAL NOTE:

- 1) COORDINATE FLOOR OPENINGS WITH STRUCTURAL DRAWINGS
- 2) COORDINATE FLOOR OPENINGS WITH MECHANICAL DRAWINGS - WORK TO BE DONE IN BID PACKAGE 3
- 3) COORDINATE DRAIN SIZE WITH PLUMBING DRAWINGS - WORK TO BE DONE IN BID PACKAGE 3
- 4) ALL MECHANICAL OPENING RELATED DIMENSIONS ARE SUBJECT TO FINAL COORDINATION WITH BID PACKAGE 3
- 5) BID PACKAGE 3 CONTRACTOR TO LOCATE FLOOR DRAINS - REFER TO SHEET A1620E FOR FLOOR DRAIN DETAIL
- 6) ROOF DRAIN SLEEVE TO BE 0'-6" UNLESS OTHERWISE NOTED
- 7) SEE SHEET A1120.1 FOR GEOMETRIC POSITIONING OF CURVED METAL ROOF DECK

USC BUSINESS PARTNERSHIP FOUNDATION
ON BEHALF OF
USC CAMPUS PLANNING & CONSTRUCTION

PROJECT NAME:
UNIVERSITY OF SOUTH CAROLINA
DARLA MOORE SCHOOL OF BUSINESS CONSTRUCTION
STRUCTURE

OSE PROJECT NUMBER:
H27-6069-AC-2
743 GREENE STREET
COLUMBIA, SC 29298
TEL: 803 777 4022 FAX: 803 777 0484

ARCHITECT:
RAFAEL VINOLY ARCHITECTS PC
50 VANDAM STREET
NEW YORK, NY 10013
TEL: 212 924 5060 FAX: 212 924 5858

STRUCTURAL ENGINEER, MEP ENGINEER,
CIVIL ENGINEER, FIRE PROTECTION
ENGINEER:
STEVENS & WILKINSON, SC
1501 MAIN STREET, FLOOR G
COLUMBIA, SC 29201-5801
TEL: 803 765 0320 FAX: 803 254 6209

TELECOMMUNICATIONS, AUDIOVISUAL & ACOUSTICS:
JAFFE HOLDEN ACOUSTICS, INC.
114A WASHINGTON STREET
NORWALK, CT 06854-3007
TEL: 203 836 4167 FAX: 203 838 4168

LANDSCAPE ARCHITECT:
GRUMBALL COTTERELL ASSOCIATES
600 BELTLINE BOULEVARD
COLUMBIA, SC 29205
TEL: 803 738 9525 FAX:

SURVEYOR:
BP BARBER & ASSOCIATES, INC.
101 RESEARCH DRIVE
COLUMBIA, SC 29202-1116
TEL: 803 429 4028 FAX:

BUILDING CODE:
HUGHES ASSOCIATES
3610 COMMERCE DRIVE, SUITE 817
BALTIMORE, MD 21227-1652
TEL: 410 737 8677 FAX: 410 737 8688

LIGHTING DESIGNER:
ONE LUX STUDIO, LLC
39 WEST 13TH STREET
NEW YORK, NY 10011
TEL: 212 201 5192 FAX: 212 615 3700

FOOD & WASTE MANAGEMENT:
WILLIAM CARUSO & ASSOCIATES, INC.
8055 EAST TUFTS AVE, SUITE 1520
DENVER, CO 80231
TEL: 303 649 1600 FAX: 303 649 1660


SIGNAGE & WAYFINDING:
RAFAEL VINOLY ARCHITECTS PC
50 VANDAM STREET
NEW YORK, NY 10013
TEL: 212 924 5060 FAX: 212 924 5858
SPECIFICATIONS:
ROBERT SCHWARTZ & ASSOCIATES
589 8TH AVE., 17TH FLOOR
NEW YORK, NY 10018
TEL: 212 691 3248 FAX: 212 633 1613

BID PACKAGE 2:
STRUCTURE
DECEMBER 09, 2011

PHASE:

SEAL & SIGNATURE

2011.12.09	2011.11.30	2011.11.16	2011.10.19	2011.10.12	2011.09.09	2011.08.05	2011.07.22	2011.06.24	2011.04.29	2011.04.04	2011.03.22
ISSUE NO.	ISSUE DATE	ISSUE NO.	ISSUE DATE	ISSUE NO.	ISSUE DATE	ISSUE NO.	ISSUE DATE	ISSUE NO.	ISSUE DATE	ISSUE NO.	ISSUE DATE

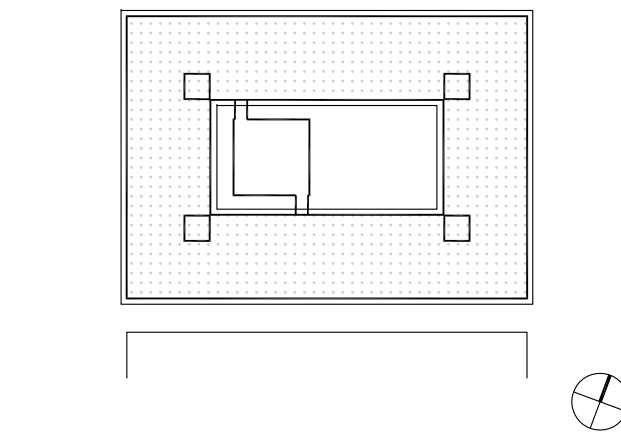


KEY PLAN & NORTH SIGN
IF THIS DRAWING IS NOT 30" X 30" X 42" IT IS A REDUCED PRINT;
REFER TO GRAPHIC SCALE

1/16" = 1' - 0"

SLAB EDGE PLAN
LEVEL 3

SHEET TITLE:

A1630
SHEET NUMBER:

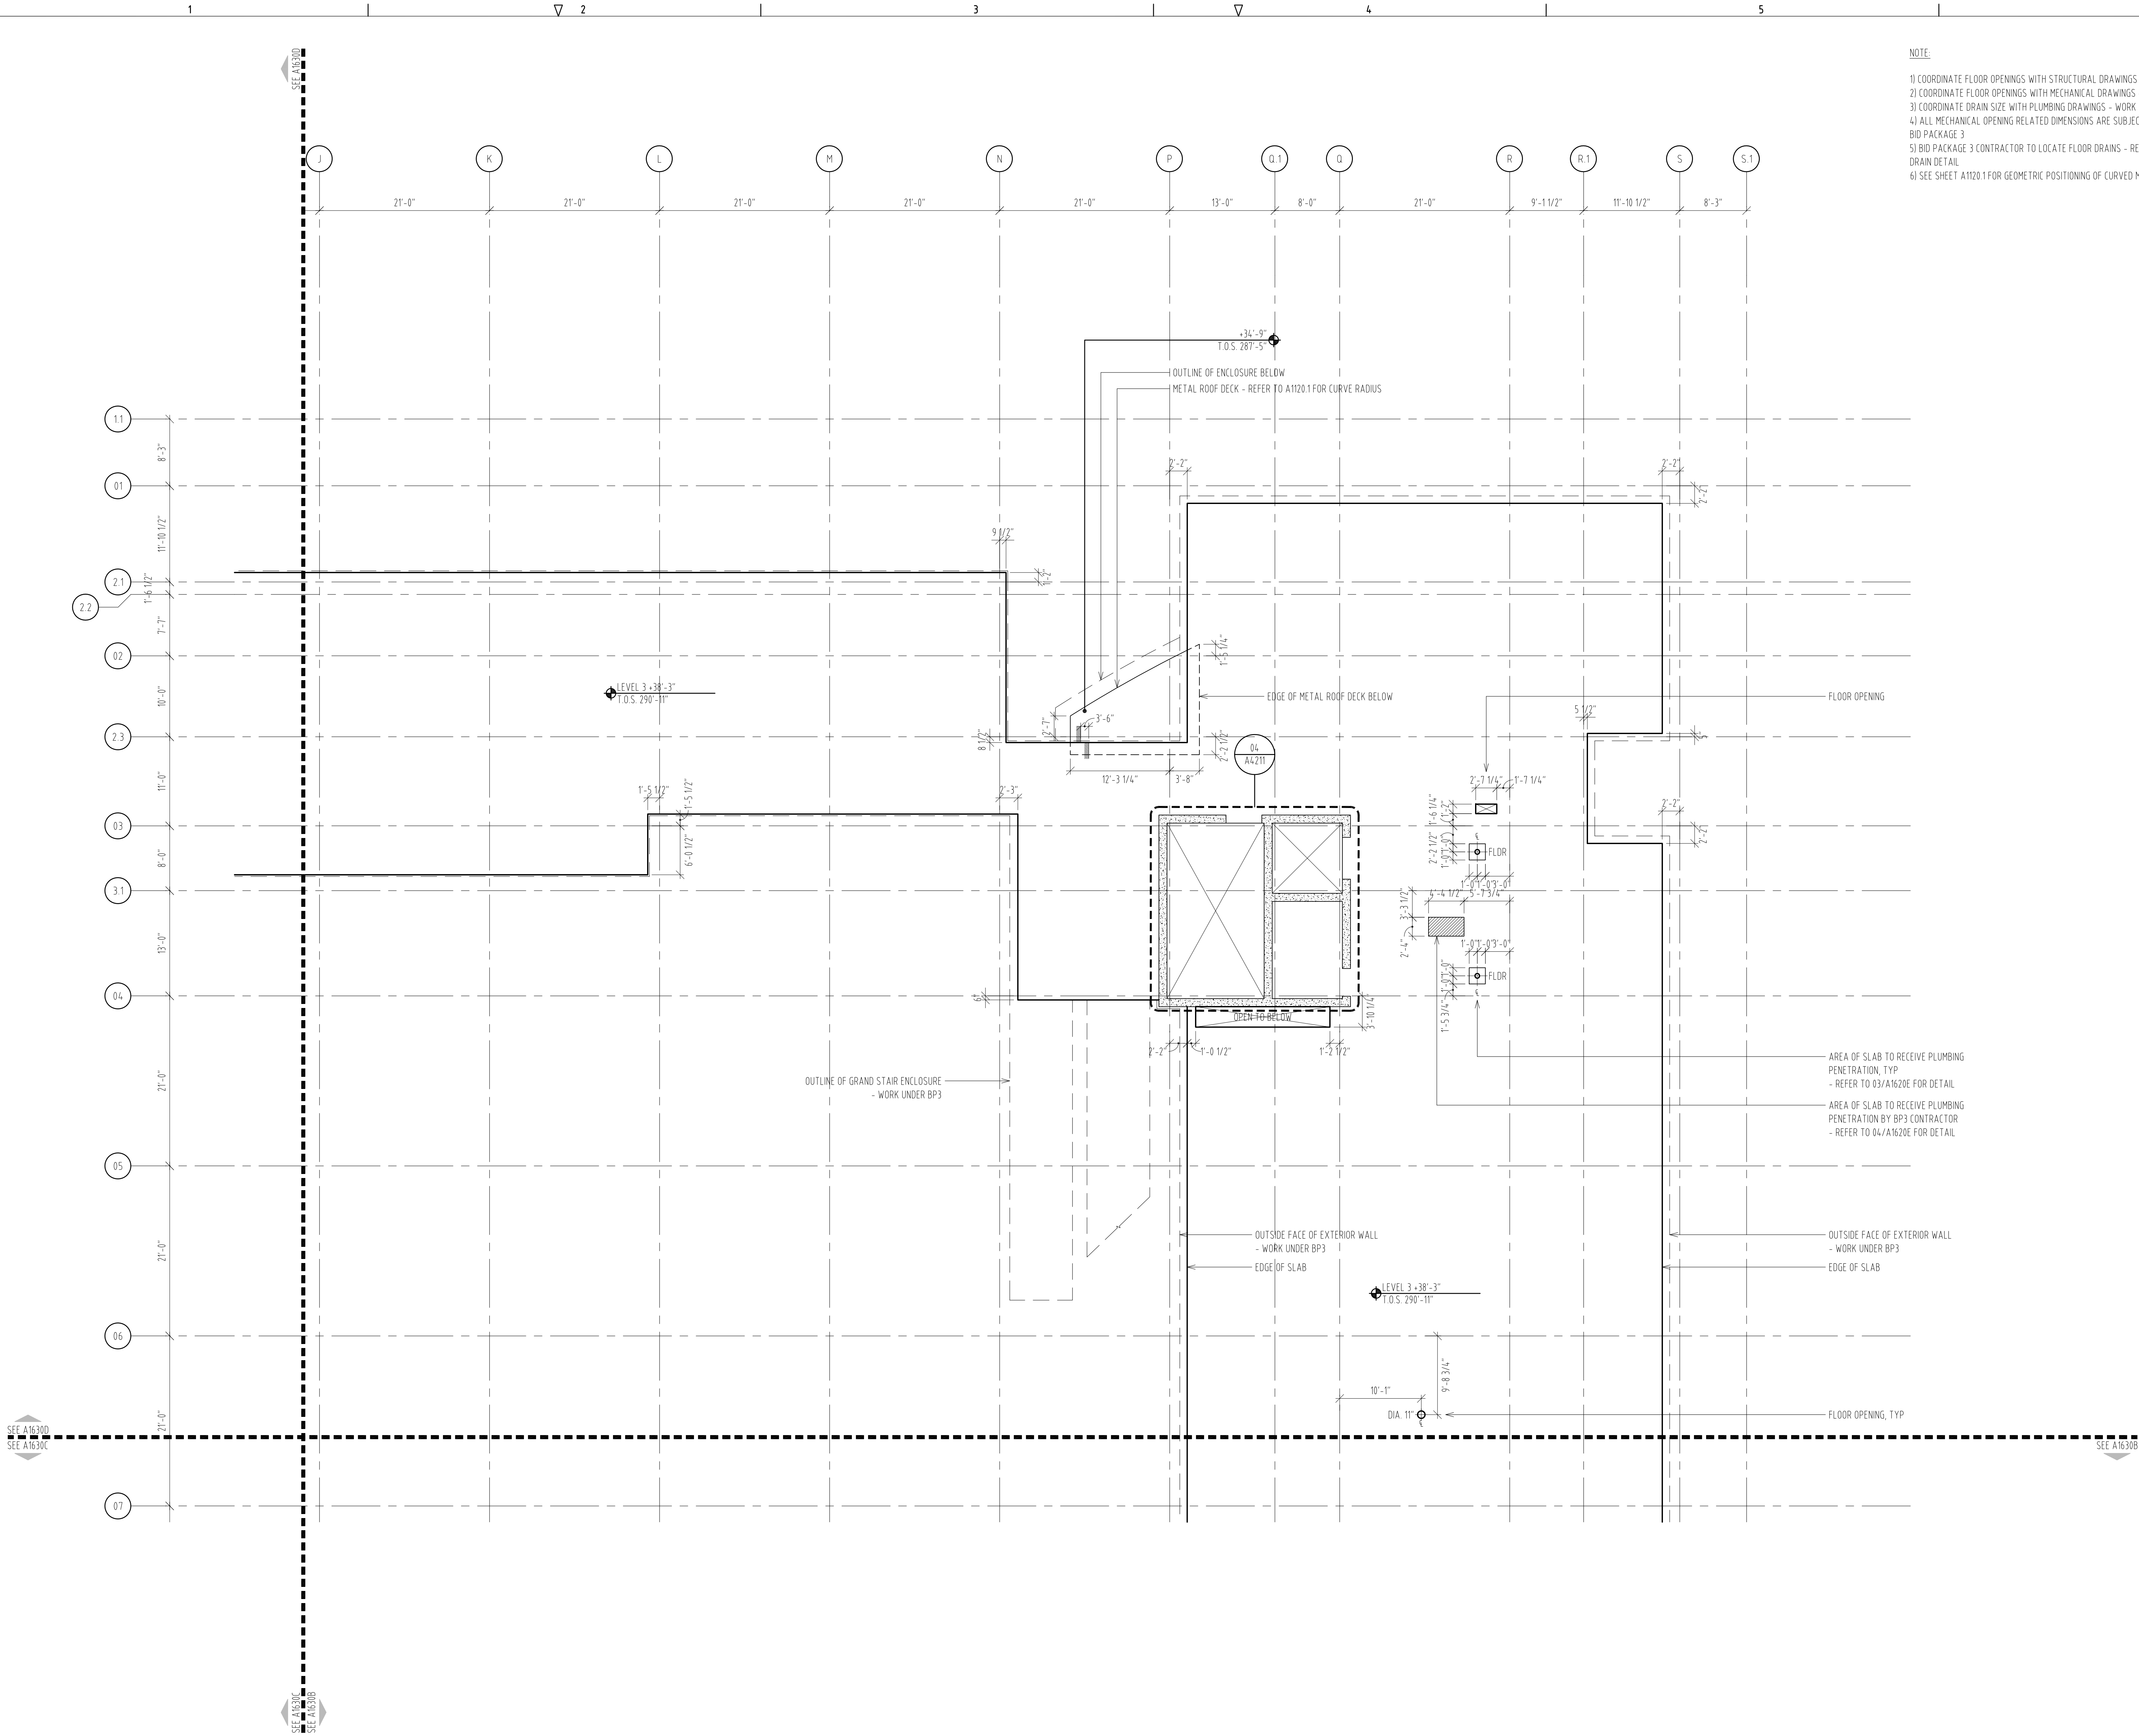

NOTE:

- 1) COORDINATE FLOOR OPENINGS WITH STRUCTURAL DRAWINGS
- 2) COORDINATE FLOOR OPENINGS WITH MECHANICAL DRAWINGS - WORK TO BE DONE IN BID PACKAGE 3
- 3) COORDINATE DRAIN SIZE WITH PLUMBING DRAWINGS - WORK TO BE DONE IN BID PACKAGE 3
- 4) ALL MECHANICAL OPENING RELATED DIMENSIONS ARE SUBJECT TO FINAL COORDINATION WITH BID PACKAGE 3
- 5) BID PACKAGE 3 CONTRACTOR TO LOCATE FLOOR DRAINS - REFER TO SHEET A1620E FOR FLOOR DRAIN DETAIL
- 6) SEE SHEET A1120.1 FOR GEOMETRIC POSITIONING OF CURVED METAL ROOF DECK

USC BUSINESS PARTNERSHIP FOUNDATION
ON BEHALF OF
USC CAMPUS PLANNING & CONSTRUCTION

PROJECT NAME:
UNIVERSITY OF SOUTH CAROLINA
DARLA MOORE SCHOOL OF BUSINESS CONSTRUCTION
STRUCTURE

OSE PROJECT NUMBER:
H27-6069-AC-2
743 GREENE STREET
COLUMBIA, SC 29298
TEL: 803 777 4022 FAX: 803 777 0484

ARCHITECT:
RAFAEL VINOLY ARCHITECTS PC
50 VANDAM STREET
NEW YORK, NY 10013
TEL: 212 924 5060 FAX: 212 924 5858

STRUCTURAL ENGINEER, MEP ENGINEER,
CIVIL ENGINEER, FIRE PROTECTION
ENGINEER:
STEVENS & WILKINSON, SC
1501 MAIN STREET, FLOOR G
COLUMBIA, SC 29201-5801
TEL: 803 765 0320 FAX: 803 254 6209

TELECOMMUNICATIONS, AUDIOVISUAL & ACOUSTICS:
JAFFE HOLDEN ACOUSTICS, INC.
114A WASHINGTON STREET
NORWALK, CT 06854-3007
TEL: 203 838 4167 FAX: 203 838 4168

LANDSCAPE ARCHITECT:
GRUMBALL, COTTELL ASSOCIATES
600 BELTLINE BOULEVARD
COLUMBIA, SC 29205
TEL: 803 738 9525 FAX:

SURVEYOR:
BP BARBER & ASSOCIATES, INC.
101 RESEARCH DRIVE
COLUMBIA, SC 29202-1116
TEL: 803 429 4028 FAX:

BUILDING CODE:
HUGHES ASSOCIATES
3610 COMMERCE DRIVE, SUITE 817
BALTIMORE, MD 21227-1652
TEL: 410 737 8077 FAX: 410 737 8688

LIGHTING DESIGNER:
ONE LUX STUDIO, LLC
39 WEST 13TH STREET
NEW YORK, NY 10011
TEL: 212 201 5192 FAX: 212 615 3700

FOOD & WASTE MANAGEMENT:
WILLIAM CARUSO & ASSOCIATES, INC.
8055 EAST TUFTS AVE, SUITE 1520
DENVER, CO 80237
TEL: 303 649 1600 FAX: 303 649 1660

SIGNAGE & WAYFINDING:
RAFAEL VINOLY ARCHITECTS PC
50 VANDAM STREET
NEW YORK, NY 10013
TEL: 212 924 5060 FAX: 212 924 5858


SPECIFICATIONS:
ROBERT SCHWARTZ & ASSOCIATES
589 8TH AVE., 17TH FLOOR
NEW YORK, NY 10018
TEL: 212 691 3248 FAX: 212 633 1613

BID PACKAGE 2:
STRUCTURE
DECEMBER 09, 2011


PHASE:

SEAL & SIGNATURE

2011.12.09				
2011.11.30				
2011.11.16				
2011.10.19				
2011.10.12				
2011.09.09				
2011.08.05				
2011.07.22				
2011.06.24				
2011.04.29				
2011.04.04				
2011.03.22				
ISSUE NO.	ISSUE DATE	ISSUE NO.	ISSUE DATE	ISSUE NO.

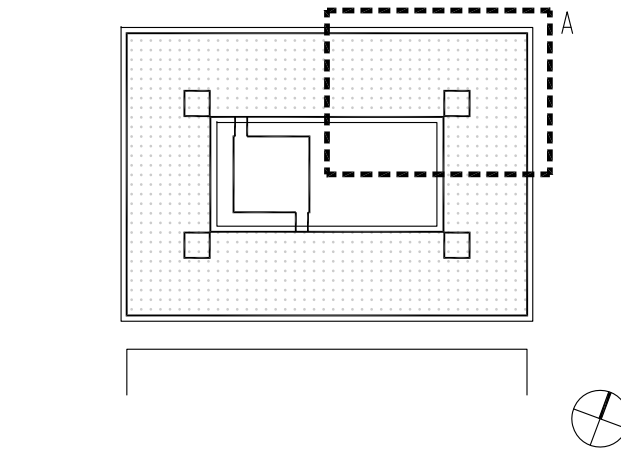


KEY PLAN & NORTH SIGN
IF THIS DRAWING IS NOT 30" X 42" IT IS A REDUCED PRINT;
REFER TO GRAPHIC SCALE

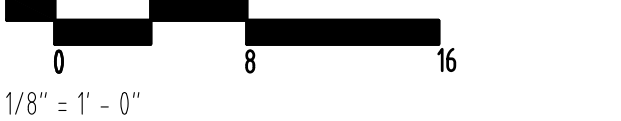

SLAB EDGE PLAN
LEVEL 3
ZONE A

SHEET TITLE:

A1630A
SHEET NUMBER:

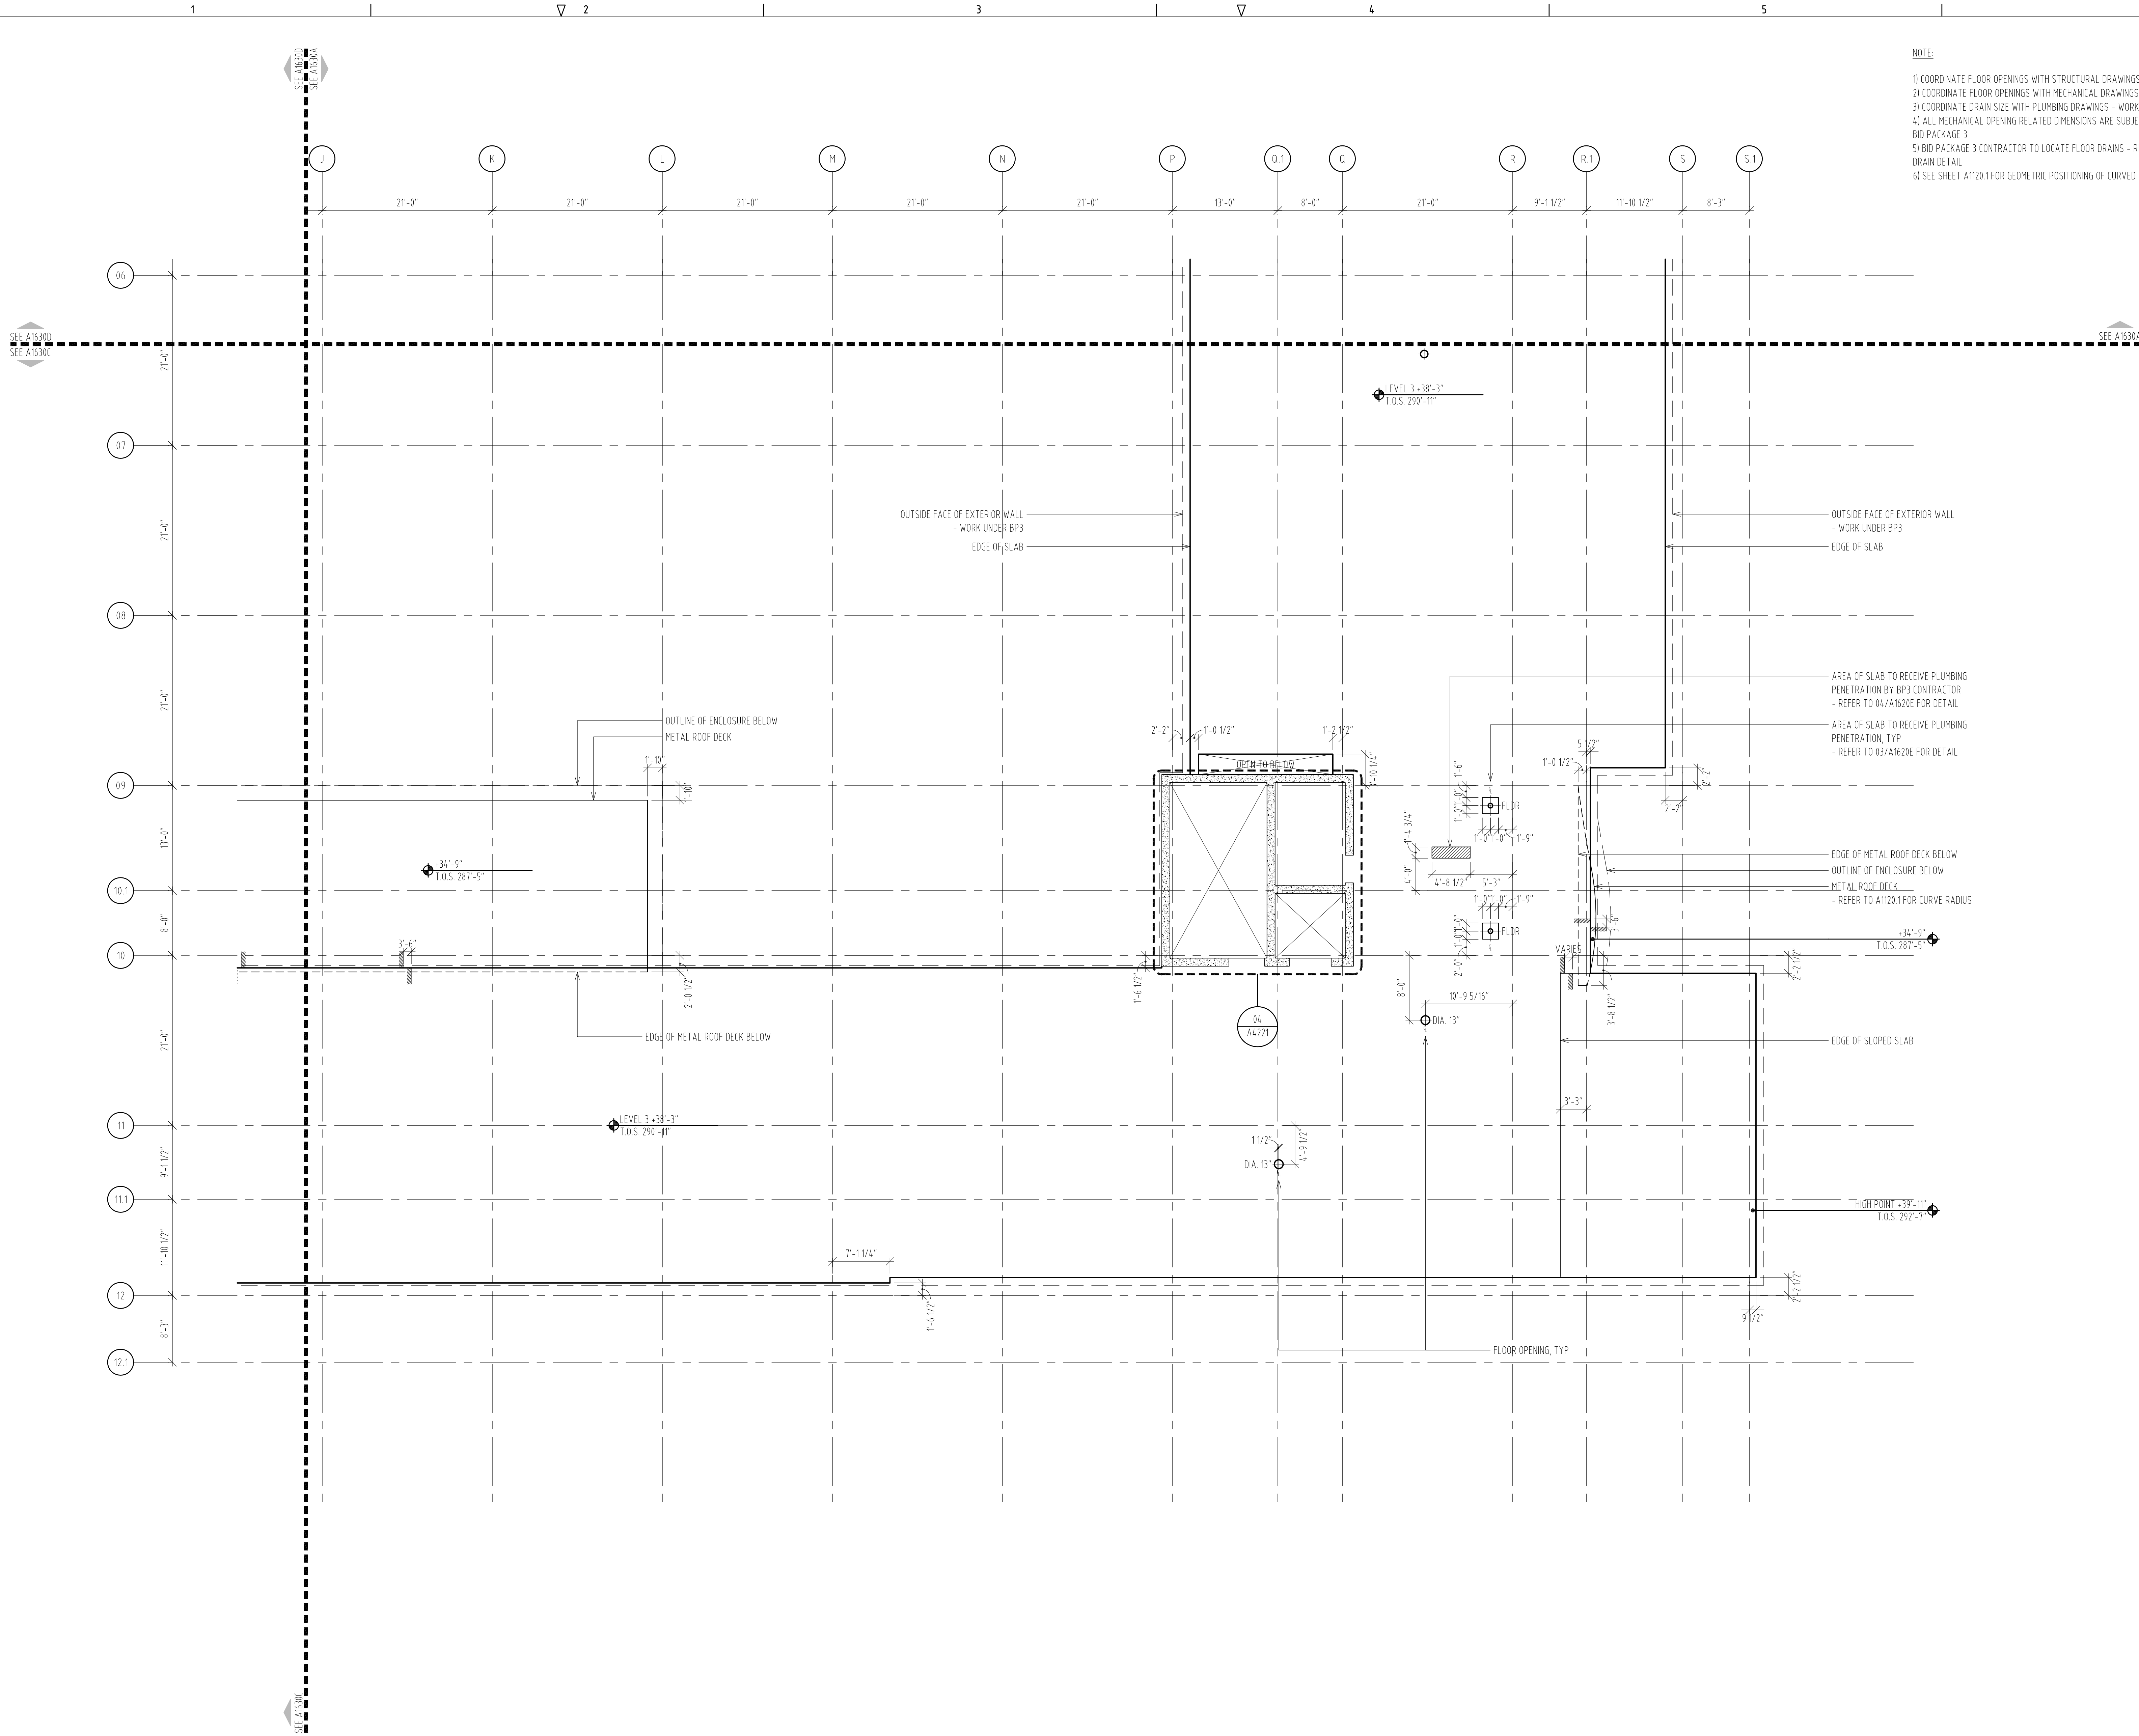

NOTE:

- 1) COORDINATE FLOOR OPENINGS WITH STRUCTURAL DRAWINGS
- 2) COORDINATE FLOOR OPENINGS WITH MECHANICAL DRAWINGS - WORK TO BE DONE IN BID PACKAGE 3
- 3) COORDINATE DRAIN SIZE WITH PLUMBING DRAWINGS - WORK TO BE DONE IN BID PACKAGE 3
- 4) ALL MECHANICAL OPENING RELATED DIMENSIONS ARE SUBJECT TO FINAL COORDINATION WITH BID PACKAGE 3
- 5) BID PACKAGE 3 CONTRACTOR TO LOCATE FLOOR DRAINS - REFER TO SHEET A1620E FOR FLOOR DRAIN DETAIL
- 6) SEE SHEET A1120.1 FOR GEOMETRIC POSITIONING OF CURVED METAL ROOF DECK

USC BUSINESS PARTNERSHIP FOUNDATION
ON BEHALF OF
USC CAMPUS PLANNING & CONSTRUCTION

PROJECT NAME:
UNIVERSITY OF SOUTH CAROLINA
DARLA MOORE SCHOOL OF BUSINESS CONSTRUCTION
STRUCTURE

OSE PROJECT NUMBER:
H27-6069-AC-2
743 GREENE STREET
COLUMBIA, SC 29298
TEL: 803 777 4022 FAX: 803 777 0484

ARCHITECT:
RAFAEL VINOLY ARCHITECTS PC
50 VANDAM STREET
NEW YORK, NY 10013
TEL: 212 924 5060 FAX: 212 924 5858

STRUCTURAL ENGINEER, MEP ENGINEER,
CIVIL ENGINEER, FIRE PROTECTION
ENGINEER:
STEVENS & WILKINSON, SC
1501 MAIN STREET, FLOOR G
COLUMBIA, SC 29201-5801
TEL: 803 765 0320 FAX: 803 254 6209

TELECOMMUNICATIONS, AUDIOVISUAL & ACOUSTICS:
JAFFE HOLDEN ACOUSTICS, INC.
114A WASHINGTON STREET
NORWALK, CT 06854-3007
TEL: 203 838 4167 FAX: 203 838 4168

LANDSCAPE ARCHITECT:
GRUMBALL-COTTERELL ASSOCIATES
600 BELTLINE BOULEVARD
COLUMBIA, SC 29205
TEL: 803 738 9525 FAX:

SURVEYOR:
BP BARBER & ASSOCIATES, INC.
101 RESEARCH DRIVE
COLUMBIA, SC 29202-1116
TEL: 803 429 4028 FAX:

BUILDING CODE:
HUGHES ASSOCIATES
3610 COMMERCE DRIVE, SUITE 817
BALTIMORE, MD 21227-1652
TEL: 410 737 8077 FAX: 410 737 8688

LIGHTING DESIGNER:
ONE LUX STUDIO, LLC
39 WEST 13TH STREET
NEW YORK, NY 10011
TEL: 212 201 5792 FAX: 212 615 3700

FOOD & WASTE MANAGEMENT:
WILLIAM CARUSO & ASSOCIATES, INC.
8055 EAST TUFTS AVE, SUITE 1520
DENVER, CO 80237
TEL: 303 649 1600 FAX: 303 649 1660

SIGNAGE & WAYFINDING:
RAFAEL VINOLY ARCHITECTS PC
50 VANDAM STREET
NEW YORK, NY 10013
TEL: 212 924 5060 FAX: 212 924 5858


SPECIFICATIONS:
ROBERT SCHWARTZ & ASSOCIATES
589 8TH AVE., 17TH FLOOR
NEW YORK, NY 10018
TEL: 212 691 3248 FAX: 212 633 1613

BID PACKAGE 2:
STRUCTURE
DECEMBER 09, 2011

PHASE:

SEAL & SIGNATURE

△	2011.12.09	△		△	
△	2011.11.30	△		△	
△	2011.11.16	△		△	
△	2011.10.19	△		△	
△	2011.10.12	△		△	
△	2011.09.09	△		△	
△	2011.08.05	△		△	
△	2011.07.22	△		△	
△	2011.06.24	△		△	
△	2011.04.29	△		△	
△	2011.04.04	△		△	
△	2011.03.22	△		△	
ISSUE NO.	ISSUE DATE	ISSUE NO.	ISSUE DATE	ISSUE NO.	ISSUE DATE

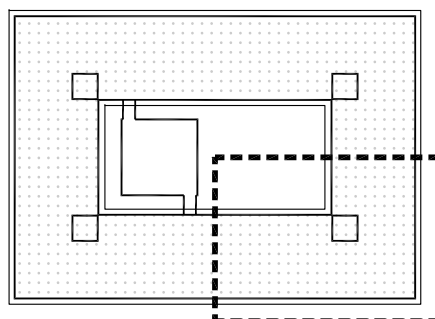


KEY PLAN & NORTH SIGN
IF THIS DRAWING IS NOT 30" X 42" IT IS A REDUCED PRINT.
REFER TO GRAPHIC SCALE



SLAB EDGE PLAN
LEVEL 3
ZONE B

SHEET TITLE:

A1630B
SHEET NUMBER:

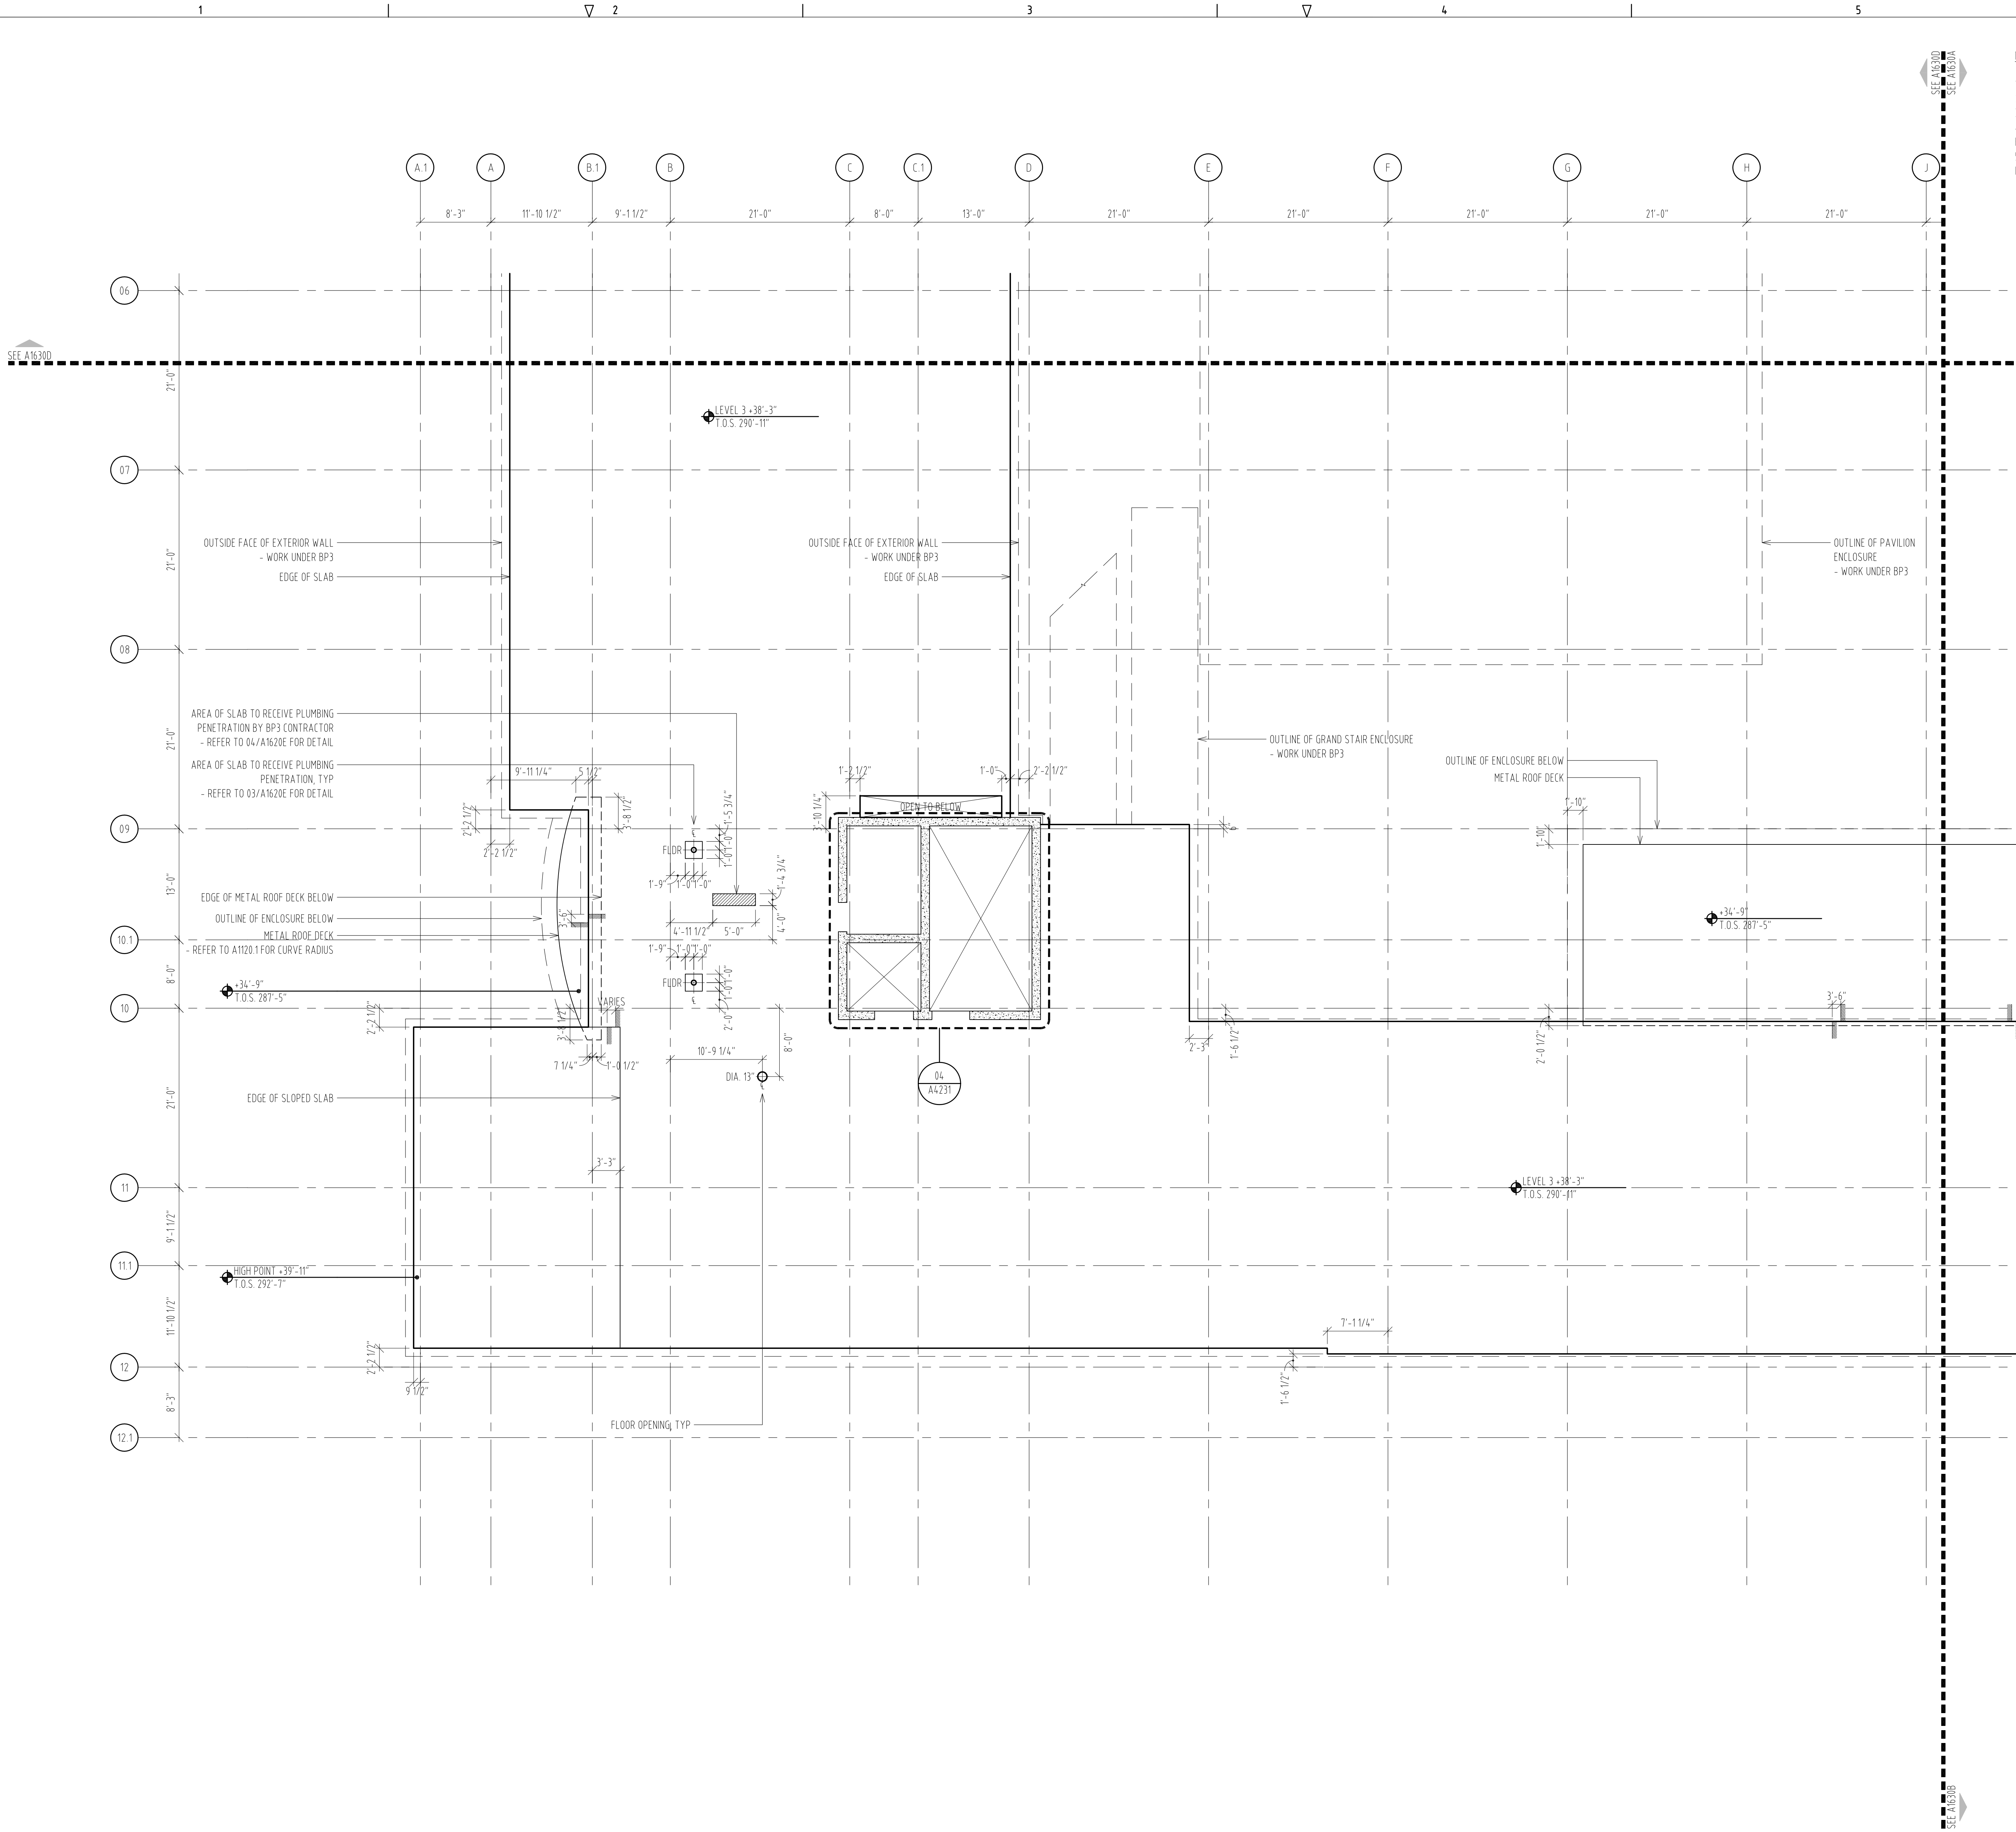

NOTE:

- 1) COORDINATE FLOOR OPENINGS WITH STRUCTURAL DRAWINGS
- 2) COORDINATE FLOOR OPENINGS WITH MECHANICAL DRAWINGS - WORK TO BE DONE IN BID PACKAGE 3
- 3) COORDINATE DRAIN SIZE WITH PLUMBING DRAWINGS - WORK TO BE DONE IN BID PACKAGE 3
- 4) ALL MECHANICAL OPENING RELATED DIMENSIONS ARE SUBJECT TO FINAL COORDINATION WITH BID PACKAGE 3
- 5) BID PACKAGE 3 CONTRACTOR TO LOCATE FLOOR DRAINS - REFER TO SHEET A1620E FOR FLOOR DRAIN DETAIL
- 6) SEE SHEET A1120.1 FOR GEOMETRIC POSITIONING OF CURVED METAL ROOF DECK

USC BUSINESS PARTNERSHIP FOUNDATION
ON BEHALF OF
USC CAMPUS PLANNING & CONSTRUCTION

PROJECT NAME:
UNIVERSITY OF SOUTH CAROLINA
DARLA MOORE SCHOOL OF BUSINESS CONSTRUCTION
STRUCTURE

OSE PROJECT NUMBER:
H27-6069-AC-2
743 GREENE STREET
COLUMBIA, SC 29298
TEL: 803 777 4022 FAX: 803 777 0484

ARCHITECT:
RAFAEL VINOLY ARCHITECTS PC
50 VANDAM STREET
NEW YORK, NY 10013
TEL: 212 924 5060 FAX: 212 924 5858

STRUCTURAL ENGINEER, MEP ENGINEER,
CIVIL ENGINEER, FIRE PROTECTION
ENGINEER:
STEVENS & WILKINSON, SC
1501 MAIN STREET, FLOOR G
COLUMBIA, SC 29201-5801
TEL: 803 765 0320 FAX: 803 254 6209

TELECOMMUNICATIONS, AUDIOVISUAL & ACOUSTICS:
JAFFE HOLDEN ACOUSTICS, INC.
114A WASHINGTON STREET
NORWALK, CT 06854-3007
TEL: 203 838 4167 FAX: 203 838 4168

LANDSCAPE ARCHITECT:
GRUMBALL-COTTERELL ASSOCIATES
600 BELTLINE BOULEVARD
COLUMBIA, SC 29205
TEL: 803 738 9525 FAX:

SURVEYOR:
BP BARBER & ASSOCIATES, INC.
101 RESEARCH DRIVE
COLUMBIA, SC 29202-1116
TEL: 803 429 4028 FAX:

BUILDING CODE:
HUGHES ASSOCIATES
3610 COMMERCE DRIVE, SUITE 817
BALTIMORE, MD 21227-1652
TEL: 410 737 8077 FAX: 410 737 8688

LIGHTING DESIGNER:
ONE LUX STUDIO, LLC
39 WEST 13TH STREET
NEW YORK, NY 10011
TEL: 212 201 5192 FAX: 212 615 3700

FOOD & WASTE MANAGEMENT:
WILLIAM CARUSO & ASSOCIATES, INC.
8055 EAST TUFTS AVE, SUITE 1520
DENVER, CO 80231
TEL: 303 649 1600 FAX: 303 649 1660

SIGNAGE & WAYFINDING:
RAFAEL VINOLY ARCHITECTS PC
50 VANDAM STREET
NEW YORK, NY 10013
TEL: 212 924 5060 FAX: 212 924 5858


SPECIFICATIONS:
ROBERT SCHWARTZ & ASSOCIATES
589 8TH AVE., 17TH FLOOR
NEW YORK, NY 10018
TEL: 212 691 3248 FAX: 212 633 1613

BID PACKAGE 2:
STRUCTURE
DECEMBER 09, 2011

PHASE :

SEAL & SIGNATURE

2011.12.09	2011.11.30	2011.11.16	2011.10.19	2011.10.12	2011.09.09	2011.08.05	2011.07.22	2011.06.24	2011.04.29	2011.04.04	2011.03.22
ISSUE NO.	ISSUE DATE	ISSUE NO.	ISSUE DATE	ISSUE NO.	ISSUE DATE	ISSUE NO.	ISSUE DATE	ISSUE NO.	ISSUE DATE	ISSUE NO.	ISSUE DATE

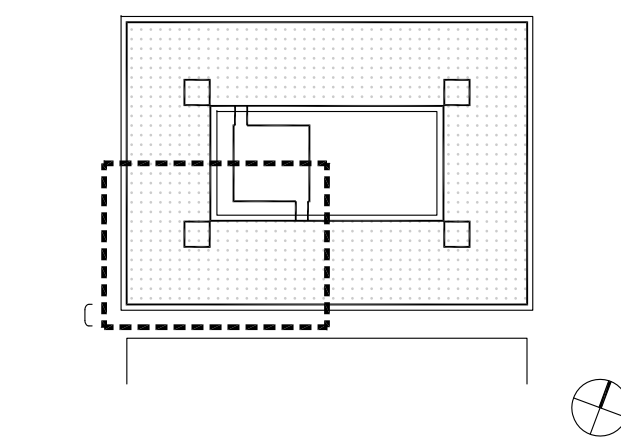


KEY PLAN & NORTH SIGN
IF THIS DRAWING IS NOT 30" X 42" IT IS A REDUCED PRINT;
REFER TO GRAPHIC SCALE



SLAB EDGE PLAN
LEVEL 3
ZONE C

SHEET TITLE :

A1630C
SHEET NUMBER :

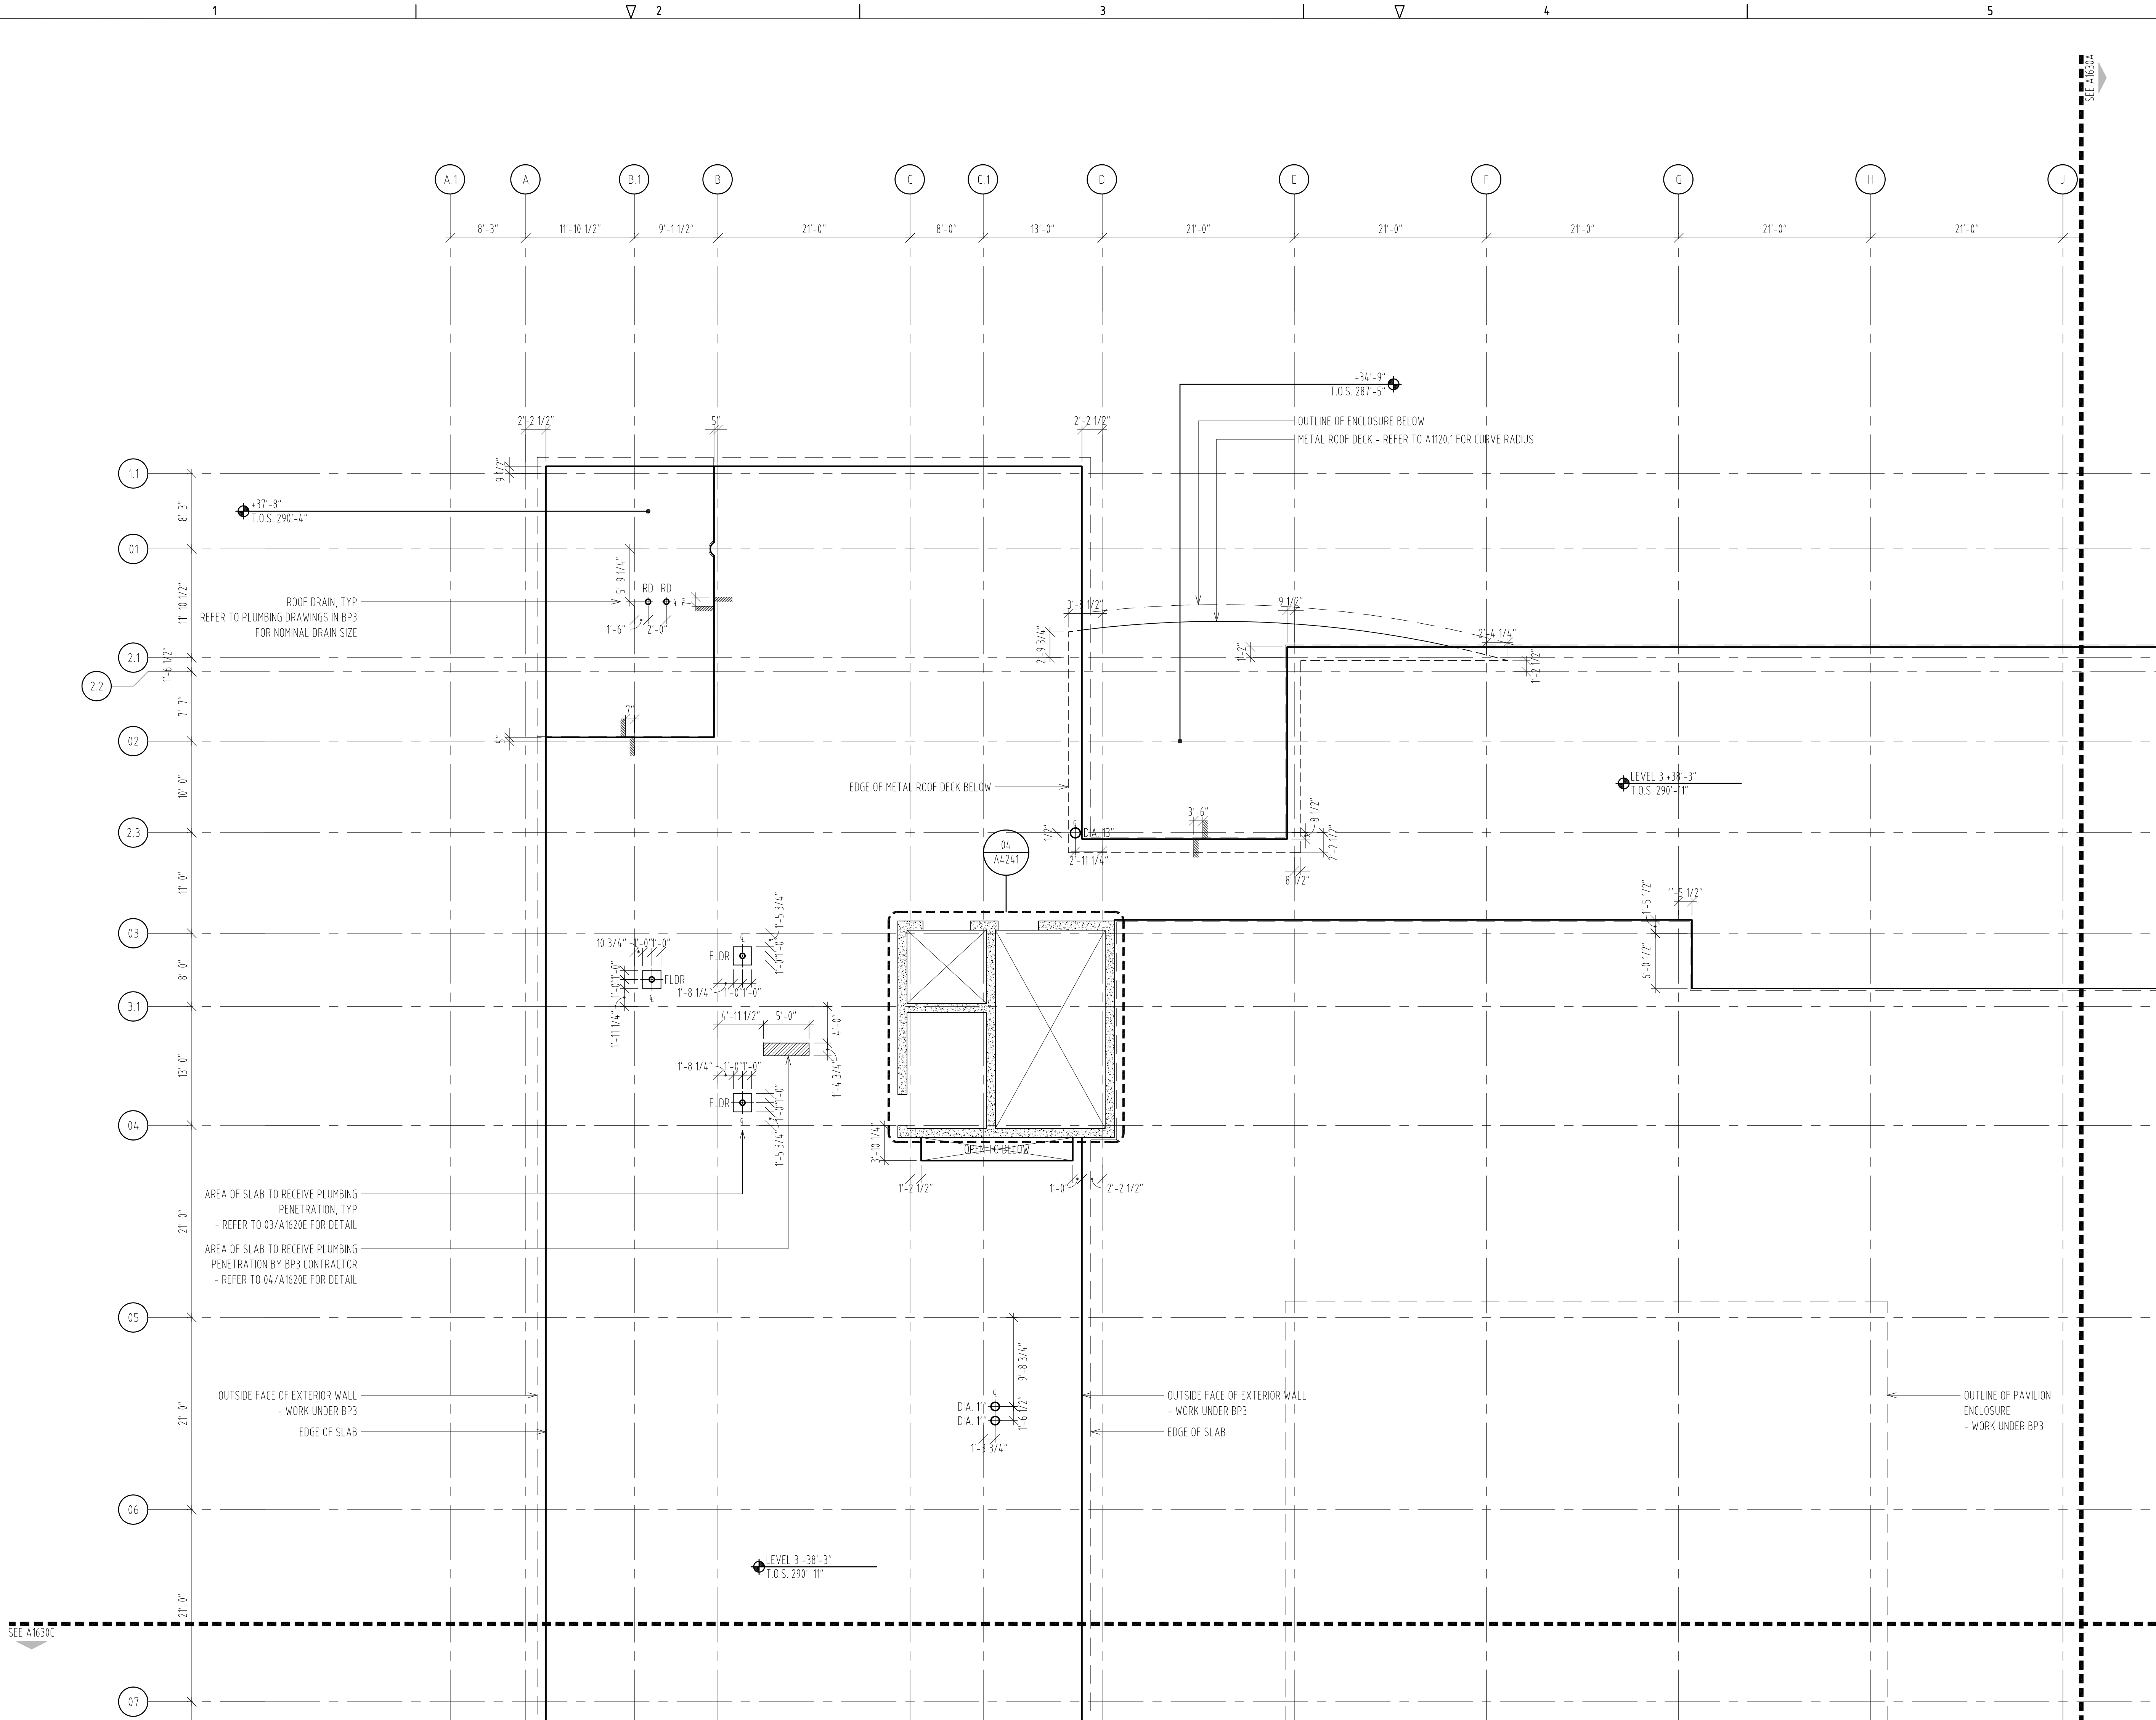

NOTE:

- 1) COORDINATE FLOOR OPENINGS WITH STRUCTURAL DRAWINGS
- 2) COORDINATE FLOOR OPENINGS WITH MECHANICAL DRAWINGS - WORK TO BE DONE IN BID PACKAGE 3
- 3) COORDINATE DRAIN SIZE WITH PLUMBING DRAWINGS - WORK TO BE DONE IN BID PACKAGE 3
- 4) ALL MECHANICAL OPENING RELATED DIMENSIONS ARE SUBJECT TO FINAL COORDINATION WITH BID PACKAGE 3
- 5) BID PACKAGE 3 CONTRACTOR TO LOCATE FLOOR DRAINS - REFER TO SHEET A1620E FOR FLOOR DRAIN DETAIL
- 6) ROOF DRAIN SLEEVE TO BE 0'-6" UNLESS OTHERWISE NOTED
- 7) SEE SHEET A1120.1 FOR GEOMETRIC POSITIONING OF CURVED METAL ROOF DECK

USC BUSINESS PARTNERSHIP FOUNDATION
ON BEHALF OF
USC CAMPUS PLANNING & CONSTRUCTION

PROJECT NAME:
UNIVERSITY OF SOUTH CAROLINA
DARLA MOORE SCHOOL OF BUSINESS CONSTRUCTION
STRUCTURE

OSE PROJECT NUMBER:
H27-6069-AC-2
743 GREENE STREET
COLUMBIA, SC 29298
TEL: 803 777 4022 FAX: 803 777 0484

ARCHITECT:
RAFAEL VINOLY ARCHITECTS PC
50 VANDAM STREET
NEW YORK, NY 10013
TEL: 212 924 5060 FAX: 212 924 5858

STRUCTURAL ENGINEER, MEP ENGINEER,
CIVIL ENGINEER, FIRE PROTECTION
ENGINEER:
STEVENS & WILKINSON, SC
1501 MAIN STREET, FLOOR G
COLUMBIA, SC 29201-5801
TEL: 803 765 0320 FAX: 803 254 6209

TELECOMMUNICATIONS, AUDIOVISUAL & ACOUSTICS:
JAFFE HOLDEN ACOUSTICS, INC.
114A WASHINGTON STREET
NORWALK, CT 06854-3007
TEL: 203 838 4167 FAX: 203 838 4168

LANDSCAPE ARCHITECT:
GRUMBALL-COTTELL ASSOCIATES
600 BELTLINE BOULEVARD
COLUMBIA, SC 29205
TEL: 803 738 9525 FAX:

SURVEYOR:
BP BARBER & ASSOCIATES, INC.
101 RESEARCH DRIVE
COLUMBIA, SC 29202-1116
TEL: 803 429 4028 FAX:

BUILDING CODE:
HUGHES ASSOCIATES
3610 COMMERCE DRIVE, SUITE 817
BALTIMORE, MD 21227-1652
TEL: 410 737 8017 FAX: 410 737 8688

LIGHTING DESIGNER:
ONE LUX STUDIO, LLC
39 WEST 13TH STREET
NEW YORK, NY 10011
TEL: 212 201 5192 FAX: 212 615 3700

FOOD & WASTE MANAGEMENT:
WILLIAM CARUSO & ASSOCIATES, INC.
8055 EAST TUFTS AVE, SUITE 1520
DENVER, CO 80231
TEL: 303 649 1600 FAX: 303 649 1660

SIGNAGE & WAYFINDING:
RAFAEL VINOLY ARCHITECTS PC
50 VANDAM STREET
NEW YORK, NY 10013
TEL: 212 924 5060 FAX: 212 924 5858


SPECIFICATIONS:
ROBERT SCHWARTZ & ASSOCIATES
589 8TH AVE., 17TH FLOOR
NEW YORK, NY 10018
TEL: 212 691 3248 FAX: 212 633 1613

BID PACKAGE 2:
STRUCTURE
DECEMBER 09, 2011


PHASE:

SEAL & SIGNATURE

2011.12.09				
2011.11.30				
2011.11.16				
2011.10.19				
2011.10.12				
2011.09.09				
2011.08.05				
2011.07.22				
2011.06.24				
2011.04.29				
2011.04.04				
2011.03.22				
ISSUE NO.	ISSUE DATE	ISSUE NO.	ISSUE DATE	ISSUE NO.

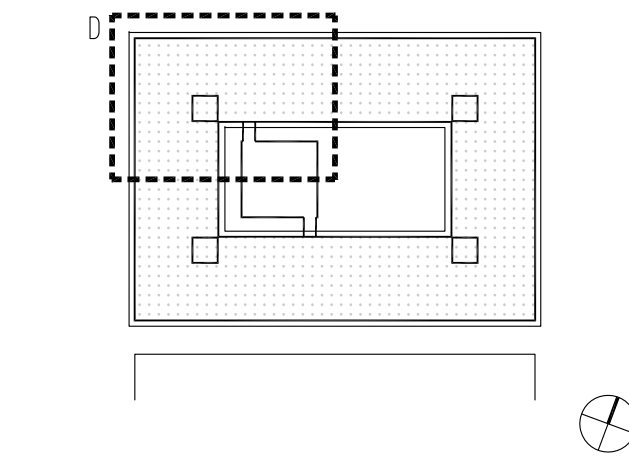


KEY PLAN & NORTH SIGN
IF THIS DRAWING IS NOT 30" X 42" IT IS A REDUCED PRINT.
REFER TO GRAPHIC SCALE

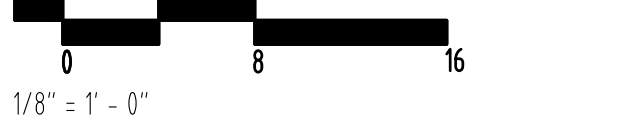

SLAB EDGE PLAN
LEVEL 3
ZONE D

SHEET TITLE:

A1630D
SHEET NUMBER:

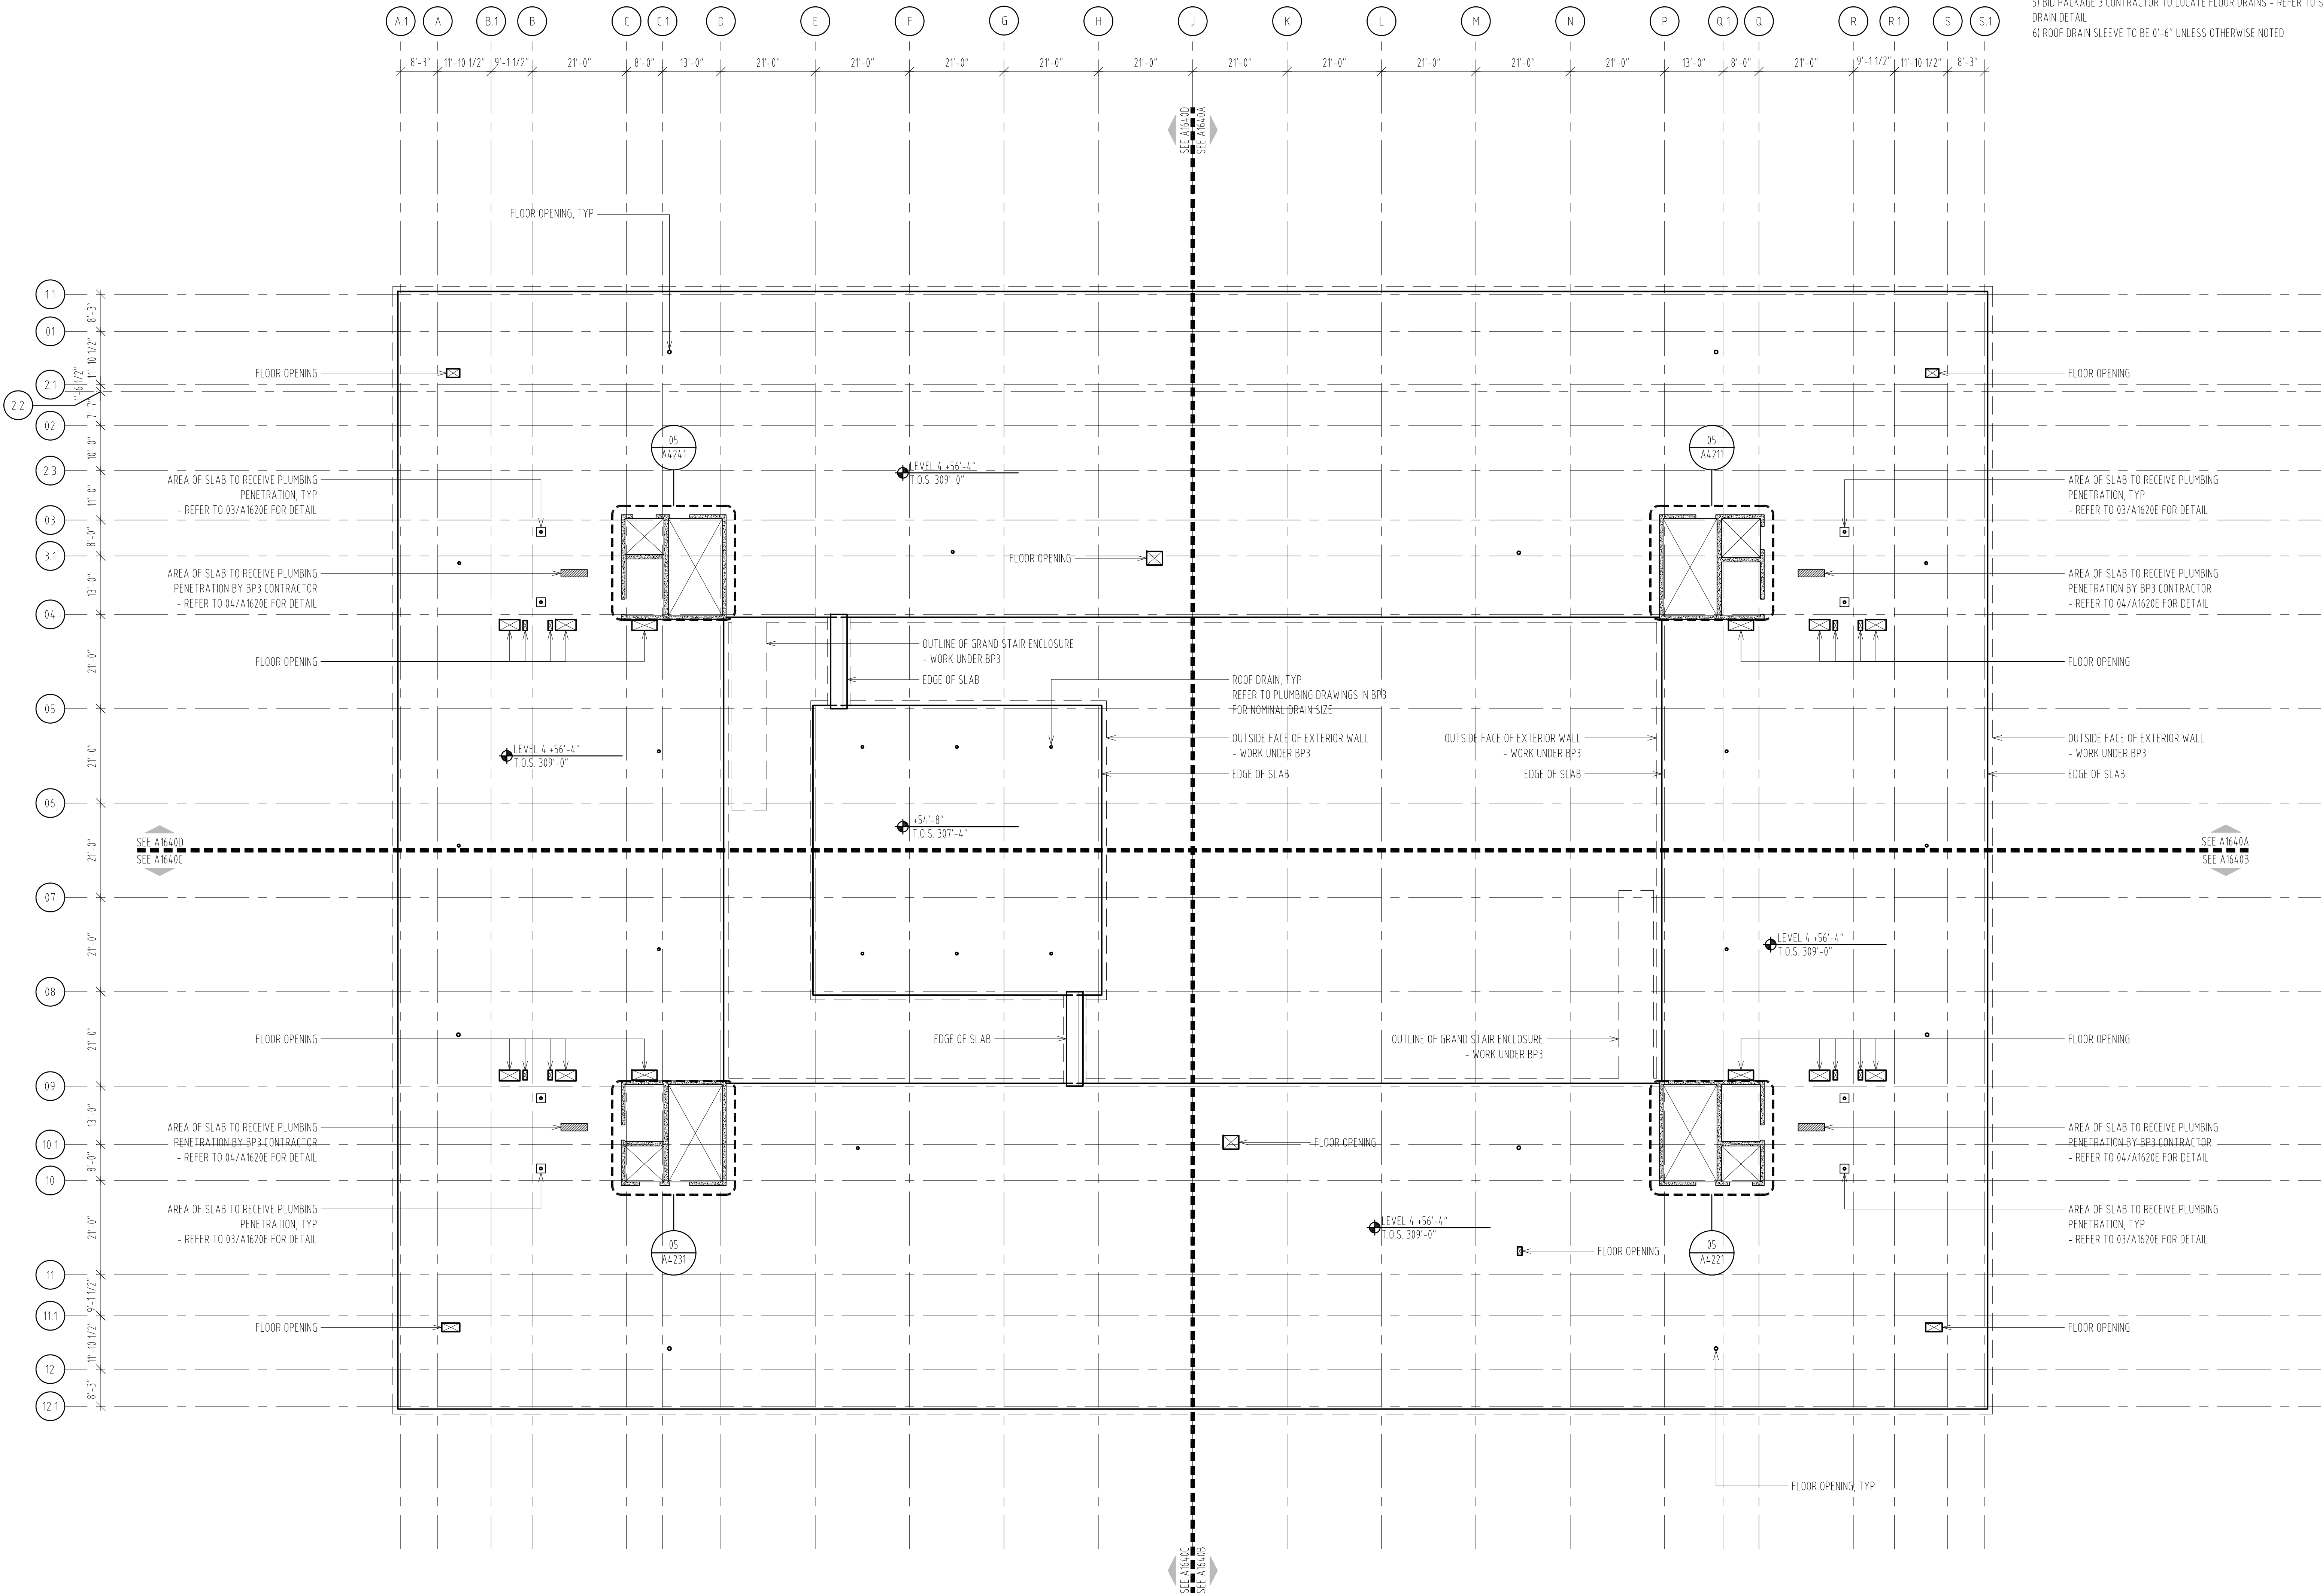

GENERAL NOTE:

- 1) COORDINATE FLOOR OPENINGS WITH STRUCTURAL DRAWINGS
- 2) COORDINATE FLOOR OPENINGS WITH MECHANICAL DRAWINGS - WORK TO BE DONE IN BID PACKAGE 3
- 3) COORDINATE DRAIN SIZE WITH PLUMBING DRAWINGS - WORK TO BE DONE IN BID PACKAGE 3
- 4) ALL MECHANICAL OPENING RELATED DIMENSIONS ARE SUBJECT TO FINAL COORDINATION WITH BID PACKAGE 3
- 5) BID PACKAGE 3 CONTRACTOR TO LOCATE FLOOR DRAINS - REFER TO SHEET A1620E FOR FLOOR DRAIN DETAIL
- 6) ROOF DRAIN SLEEVE TO BE 0'-6" UNLESS OTHERWISE NOTED

USC BUSINESS PARTNERSHIP FOUNDATION
ON BEHALF OF
USC CAMPUS PLANNING & CONSTRUCTION

PROJECT NAME:
UNIVERSITY OF SOUTH CAROLINA
DARLA MOORE SCHOOL OF BUSINESS CONSTRUCTION
STRUCTURE

OSE PROJECT NUMBER:
H27-6069-AC-2
743 GREENE STREET
COLUMBIA, SC 29298
TEL: 803 777 4022 FAX: 803 777 0484

ARCHITECT:
RAFAEL VINOLY ARCHITECTS PC
50 VANDAM STREET
NEW YORK, NY 10013
TEL: 212 924 5060 FAX: 212 924 5858

STRUCTURAL ENGINEER, MEP ENGINEER,
CIVIL ENGINEER, FIRE PROTECTION
ENGINEER:
STEVENS & WILKINSON, SC
1501 MAIN STREET, FLOOR G
COLUMBIA, SC 29201-5801
TEL: 803 765 0320 FAX: 803 254 6209

TELECOMMUNICATIONS, AUDIOVISUAL & ACOUSTICS:
JAFFE HOLDEN ACOUSTICS, INC.
114A WASHINGTON STREET
NORWALK, CT 06854-3007
TEL: 203 838 4167 FAX: 203 838 4168

LANDSCAPE ARCHITECT:
GRUMBALL COTTELL ASSOCIATES
600 BELTLINE BOULEVARD
COLUMBIA, SC 29205
TEL: 803 738 9525 FAX:

SURVEYOR:
BP BARBER & ASSOCIATES, INC.
101 RESEARCH DRIVE
COLUMBIA, SC 29203-1116
TEL: 803 429 4028 FAX:

BUILDING CODE:
HUGHES ASSOCIATES
3610 COMMERCE DRIVE, SUITE 817
BALTIMORE, MD 21227-1652
TEL: 410 737 8677 FAX: 410 737 8688

LIGHTING DESIGNER:
ONE LUX STUDIO, LLC
39 WEST 13TH STREET
NEW YORK, NY 10011
TEL: 212 201 5792 FAX: 212 615 3700

FOOD & WASTE MANAGEMENT:
WILLIAM CARUSO & ASSOCIATES, INC.
8055 EAST TUFTS AVE, SUITE 1520
DENVER, CO 80237
TEL: 303 649 1600 FAX: 303 649 1660

SIGNAGE & WAYFINDING:
RAFAEL VINOLY ARCHITECTS PC
50 VANDAM STREET
NEW YORK, NY 10013
TEL: 212 924 5060 FAX: 212 924 5858


SPECIFICATIONS:
ROBERT SCHWARTZ & ASSOCIATES
589 8TH AVE, 17TH FLOOR
NEW YORK, NY 10018
TEL: 212 691 3248 FAX: 212 633 1613

BID PACKAGE 2:
STRUCTURE
DECEMBER 09, 2011

PHASE:

SEAL & SIGNATURE

2011.12.09					
2011.11.30					
2011.11.16					
2011.10.19					
2011.10.12					
2011.09.09					
2011.08.05					
2011.07.22					
2011.06.24					
2011.04.29					
2011.04.04					
2011.03.22					
ISSUE NO.	ISSUE DATE	ISSUE NO.	ISSUE DATE	ISSUE NO.	ISSUE DATE

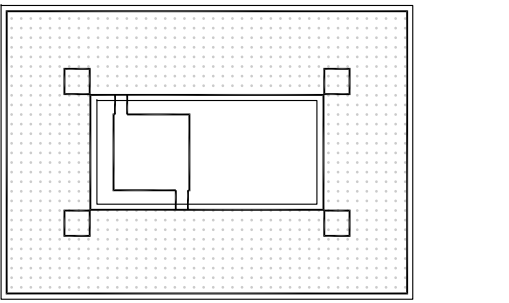

KEY PLAN & NORTH SIGN
IF THIS DRAWING IS NOT 30" X 42" IT IS A REDUCED PRINT.
REFER TO GRAPHIC SCALE

1/16" = 1' - 0"

SLAB EDGE PLAN
LEVEL 4

SHEET TITLE:

A1640
SHEET NUMBER:



- 1) COORDINATE FLOOR OPENINGS WITH STRUCTURAL DRAWINGS
- 2) COORDINATE FLOOR OPENINGS WITH MECHANICAL DRAWINGS - WORK TO BE DONE IN BID PACKAGE 3
- 3) COORDINATE DRAIN SIZE WITH PLUMBING DRAWINGS - WORK TO BE DONE IN BID PACKAGE 3
- 4) ALL MECHANICAL OPENING RELATED DIMENSIONS ARE SUBJECT TO FINAL COORDINATION WITH BID PACKAGE 3
- 5) BID PACKAGE 3 CONTRACTOR TO LOCATE FLOOR DRAINS - REFER TO SHEET A1620F FOR FLOOR DRAIN DETAIL

PROJECT NAME:
UNIVERSITY OF SOUTH CAROLINA
DARLA MOORE SCHOOL OF BUSINESS CONSTRUCTION
STRUCTURE

H27-6069-AC-2
743 GREENE STREET
COLUMBIA, SC 20298
TEL: 803 777 4022 FAX: 803 777 0484

ARCHITECT:
RAFAEL VINOLY ARCHITECTS PC
50 VANDAM STREET
NEW YORK, NY 10013
TEL: 212 924 5060 FAX: 212 924 5858

STRUCTURAL ENGINEER, MEP ENGINEER,
CIVIL ENGINEER, FIRE PROTECTION
ENGINEER:
STEVENS & WILKINSON, SC
1501 MAIN STREET, FLOOR G
COLUMBIA, SC 29201-5801
TEL: 803 765 0320 FAX: 803 254 6209

TELECOMMUNICATIONS, AUDIOVISUAL & ACOUSTICS:
 JAFFE HOLDEN ACOUSTICS, INC.
 114A WASHINGTON STREET
 NORWALK, CT 06854-3007
 TEL: 203 838 4167 FAX: 203 838 4168

LANDSCAPE ARCHITECT:
GRIMBALL-COTTERILL ASSOCIATES
600 BELTLINE BOULEVARD
COLUMBIA, SC 29205
TEL: 803 738 9525 FAX:

SURVEYOR:
BP BARBER & ASSOCIATES, INC.
101 RESEARCH DRIVE
COLUMBIA, SC 29202-1116
TEL: 803 429 4028 FAX:

BUILDING CODE:
HUGHES ASSOCIATES
3610 COMMERCE DRIVE, SUITE 817
BALTIMORE, MD 21227-1652
TEL: 410 737 8677 FAX: 410 737 8688

LIGHTING DESIGNER
ONE LUX STUDIO, LLC
39 WEST 13TH STREET
NEW YORK, NY 10011
TEL: 212 201 5792 FAX: 212 615 3700

FOOD & WASTE MANAGEMENT:
WILLIAM CARUSO & ASSOCIATES, INC.
8055 EAST TUFTS AVE, SUITE 1320
DENVER, CO 80237
TEL: 303.649.1600 FAX: 303.649.1660


SIGNAGE & WAYFINDING:
RAFAEL VINOLY ARCHITECTS PC
50 VANDAM STREET
NEW YORK, NY 10013
TEL: 212 924 5060 FAX: 212 924 5858

SPECIFICATIONS:
ROBERT SCHWARTZ & ASSOCIATES
589 8TH. AVE., 17TH. FLOOR
NEW YORK, NY 10018
TEL: 212 691 3248 FAX: 212 633 1613

BID PACKAGE 2:
STRUCTURE
DECEMBER 09, 2011

PHASE :

SEAL & SIGNATURE					
	2011.12.09				
	2011.11.30				
	2011.11.14				
	2011.10.19				
	2011.10.12				
	2011.09.09				
	2011.08.05				
	2011.07.22				
	2011.06.24				
	2011.04.29				
	2011.04.24				
	2011.03.02				
ISSUE NO.	ISSUE DATE	ISSUE NO.	ISSUE DATE	ISSUE NO.	ISSUE DATE

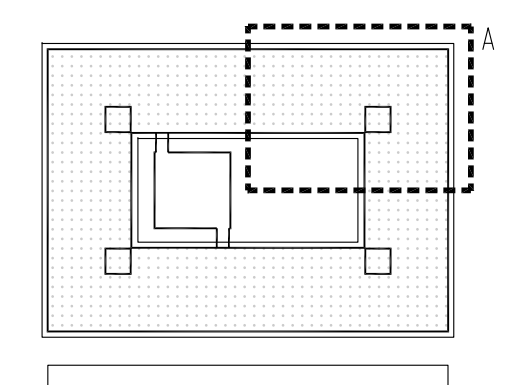

KEY PLAN & NORTH SIGN
IF THIS DRAWING IS NOT 30" X 42" IT IS A REDUCED PRINT
REFER TO GRAPHIC SCALE


0 8 16

$1/8'' = 1' = 0''$

SLAB EDGE PLAN
LEVEL 4
ZONE A

SHEET TITLE :

A1640A
SHEET NUMBER :

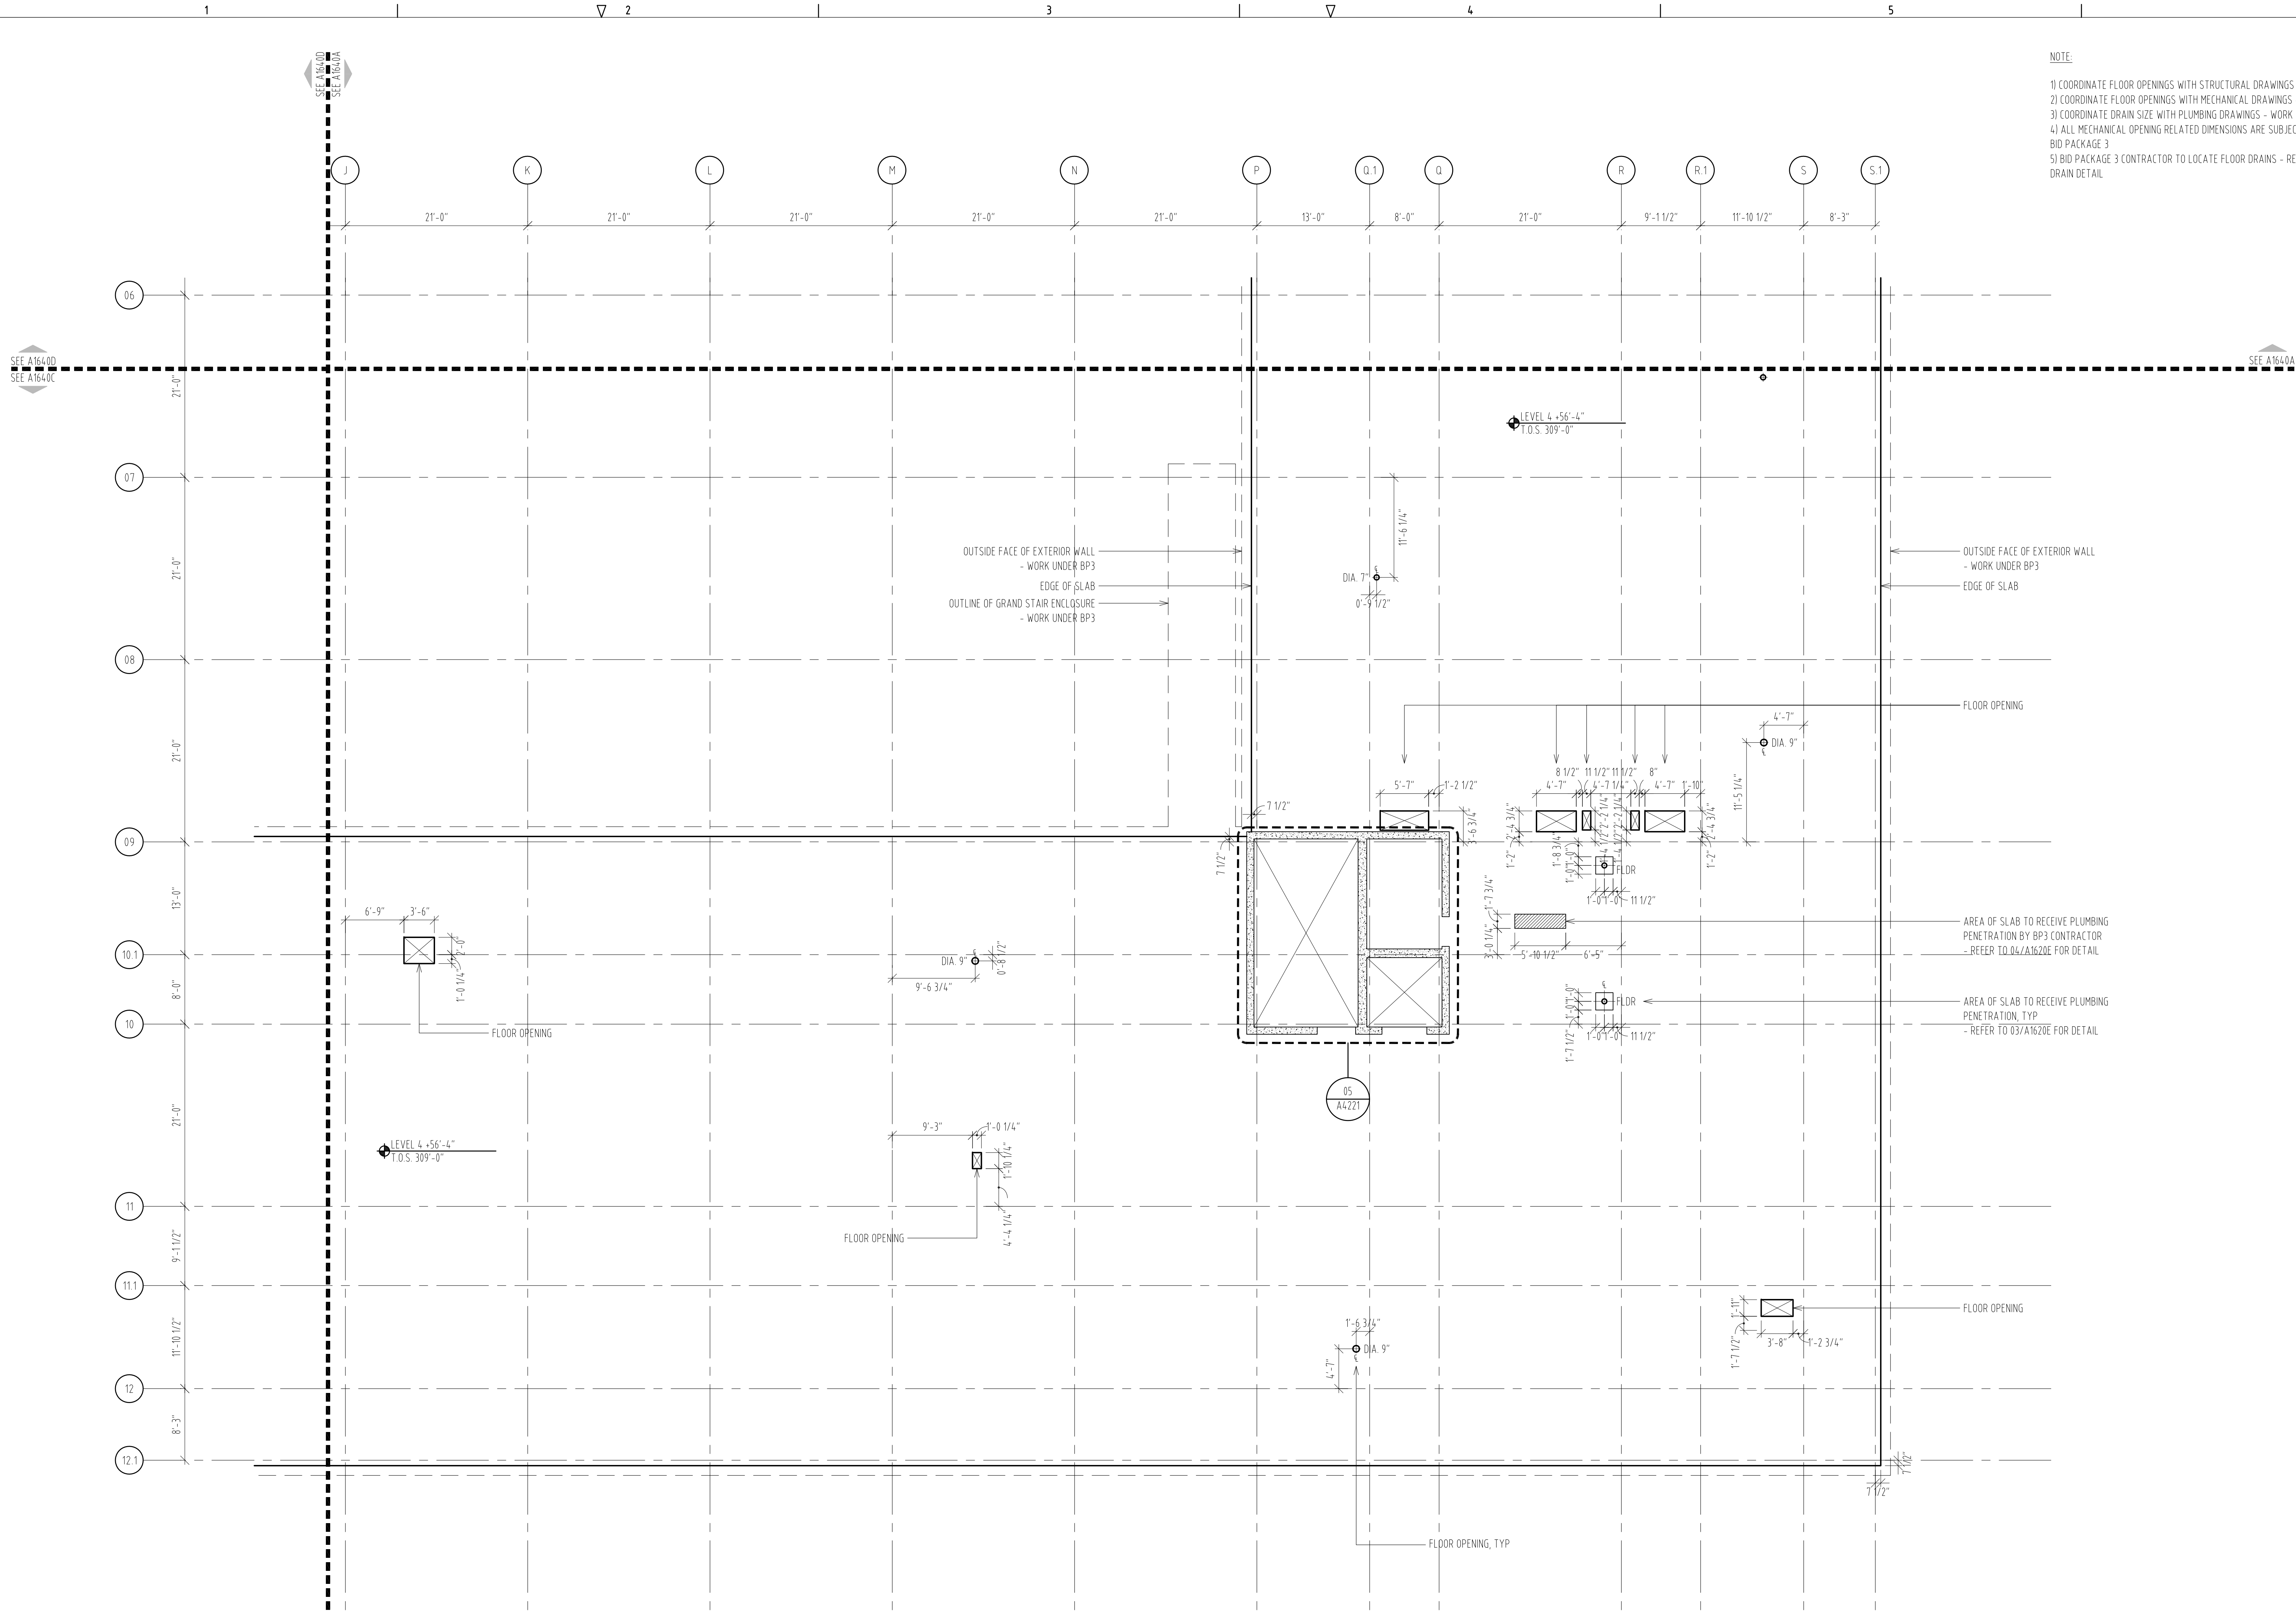

NOTE:

- 1) COORDINATE FLOOR OPENINGS WITH STRUCTURAL DRAWINGS
- 2) COORDINATE FLOOR OPENINGS WITH MECHANICAL DRAWINGS - WORK TO BE DONE IN BID PACKAGE 3
- 3) COORDINATE DRAIN SIZE WITH PLUMBING DRAWINGS - WORK TO BE DONE IN BID PACKAGE 3
- 4) ALL MECHANICAL OPENING RELATED DIMENSIONS ARE SUBJECT TO FINAL COORDINATION WITH BID PACKAGE 3
- 5) BID PACKAGE 3 CONTRACTOR TO LOCATE FLOOR DRAINS - REFER TO SHEET A1620E FOR FLOOR DRAIN DETAIL

USC BUSINESS PARTNERSHIP FOUNDATION
ON BEHALF OF
USC CAMPUS PLANNING & CONSTRUCTION

PROJECT NAME:
UNIVERSITY OF SOUTH CAROLINA
DARLA MOORE SCHOOL OF BUSINESS CONSTRUCTION
STRUCTURE

OSE PROJECT NUMBER:
H27-6069-AC-2
743 GREENE STREET
COLUMBIA, SC 29298
TEL: 803 777 4022 FAX: 803 777 0484

ARCHITECT:
RAFAEL VINOLY ARCHITECTS PC
50 VANDAM STREET
NEW YORK, NY 10013
TEL: 212 924 5060 FAX: 212 924 5858

STRUCTURAL ENGINEER, MEP ENGINEER,
CIVIL ENGINEER, FIRE PROTECTION
ENGINEER:
STEVENS & WILKINSON, SC
1501 MAIN STREET, FLOOR G
COLUMBIA, SC 29201-5801
TEL: 803 765 0320 FAX: 803 254 6209

TELECOMMUNICATIONS, AUDIOVISUAL & ACOUSTICS:
JAFFE HOLDEN ACOUSTICS, INC.
114A WASHINGTON STREET
NORWALK, CT 06854-3007
TEL: 203 838 4167 FAX: 203 838 4168

LANDSCAPE ARCHITECT:
GRUMBALL COTTERELL ASSOCIATES
600 BELTLINE BOULEVARD
COLUMBIA, SC 29205
TEL: 803 738 9525 FAX:

SURVEYOR:
BP BARBER & ASSOCIATES, INC.
101 RESEARCH DRIVE
COLUMBIA, SC 29202-1116
TEL: 803 429 4028 FAX:

BUILDING CODE:
HUGHES ASSOCIATES
3610 COMMERCE DRIVE, SUITE 817
BALTIMORE, MD 21227-1652
TEL: 410 737 8077 FAX: 410 737 8688

LIGHTING DESIGNER:
ONE LUX STUDIO, LLC
39 WEST 13TH STREET
NEW YORK, NY 10011
TEL: 212 201 5192 FAX: 212 615 3700

FOOD & WASTE MANAGEMENT:
WILLIAM CARUSO & ASSOCIATES, INC.
8055 EAST TUFTS AVE, SUITE 1520
DENVER, CO 80237
TEL: 303 649 1600 FAX: 303 649 1660

SIGNAGE & WAYFINDING:
RAFAEL VINOLY ARCHITECTS PC
50 VANDAM STREET
NEW YORK, NY 10013
TEL: 212 924 5060 FAX: 212 924 5858


SPECIFICATIONS:
ROBERT SCHWARTZ & ASSOCIATES
589 8TH AVE., 17TH FLOOR
NEW YORK, NY 10018
TEL: 212 691 3248 FAX: 212 633 1613

BID PACKAGE 2:
STRUCTURE
DECEMBER 09, 2011


PHASE :

SEAL & SIGNATURE

△	2011.12.09	△		△	
△	2011.11.30	△		△	
△	2011.11.16	△		△	
△	2011.10.19	△		△	
△	2011.10.12	△		△	
△	2011.09.09	△		△	
△	2011.08.05	△		△	
△	2011.07.22	△		△	
△	2011.06.24	△		△	
△	2011.04.29	△		△	
△	2011.04.04	△		△	
△	2011.03.22	△		△	
ISSUE NO.	ISSUE DATE	ISSUE NO.	ISSUE DATE	ISSUE NO.	ISSUE DATE

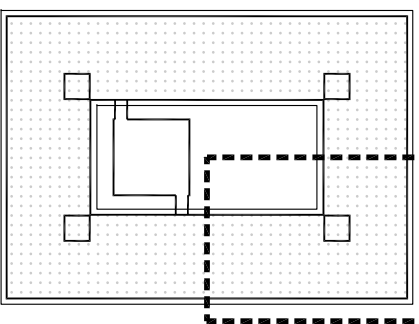

KEY PLAN & NORTH SIGN
IF THIS DRAWING IS NOT 30" X 42" IT IS A REDUCED PRINT;
REFER TO GRAPHIC SCALE

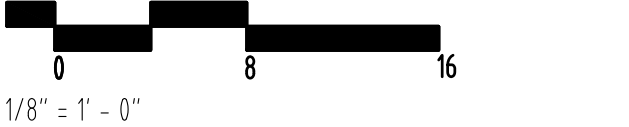

SLAB EDGE PLAN
LEVEL 4
ZONE B

SHEET TITLE :

A1640B
SHEET NUMBER :

1

2

3

4

5

6

A.1

A

B.1

B

C

C.1

D

E

F

G

H

J

06

07

08

09

10

11

11.1

12

12.1

OUTSIDE FACE OF
EXTERIOR WALL
- WORK UNDER BP3
EDGE OF SLAB

FLOOR OPENING

AREA OF SLAB TO RECEIVE PLUMBING
PENETRATION BY BP3 CONTRACTOR
- REFER TO 06/A1620E FOR DETAIL

AREA OF SLAB TO RECEIVE PLUMBING
PENETRATION, TYP
- REFER TO 03/A1620E FOR DETAIL

FLOOR OPENING

FLOOR OPENING, TYP

LEVEL 4 +56'-4"
T.O.S. 309'-0"

+54'-8"
T.O.S. 307'-4"

LEVEL 4 +56'-4"
T.O.S. 309'-0"

NOTE:

- 1) COORDINATE FLOOR OPENINGS WITH STRUCTURAL DRAWINGS
- 2) COORDINATE FLOOR OPENINGS WITH MECHANICAL DRAWINGS - WORK TO BE DONE IN BID PACKAGE 3
- 3) COORDINATE DRAIN SIZE WITH PLUMBING DRAWINGS - WORK TO BE DONE IN BID PACKAGE 3
- 4) ALL MECHANICAL OPENING RELATED DIMENSIONS ARE SUBJECT TO FINAL COORDINATION WITH BID PACKAGE 3
- 5) BID PACKAGE 3 CONTRACTOR TO LOCATE FLOOR DRAINS - REFER TO SHEET A1620E FOR FLOOR DRAIN DETAIL
- 6) ROOF DRAIN SLEEVE TO BE 0'-6" UNLESS OTHERWISE NOTED

SEE A1640D
SEE A1640A
SEE A1640B

USC BUSINESS PARTNERSHIP FOUNDATION
ON BEHALF OF
USC CAMPUS PLANNING & CONSTRUCTION

PROJECT NAME:
UNIVERSITY OF SOUTH CAROLINA
DARLA MOORE SCHOOL OF BUSINESS CONSTRUCTION
STRUCTURE

OSE PROJECT NUMBER:
H27-6069-AC-2
743 GREENE STREET
COLUMBIA, SC 29298
TEL: 803 777 4022 FAX: 803 777 0484

ARCHITECT:
RAFAEL VINOLY ARCHITECTS PC
50 VANDAM STREET
NEW YORK, NY 10013
TEL: 212 924 5060 FAX: 212 924 5858

STRUCTURAL ENGINEER, MEP ENGINEER,
CIVIL ENGINEER, FIRE PROTECTION
ENGINEER:
STEVENS & WILKINSON, SC
1501 MAIN STREET, FLOOR G
COLUMBIA, SC 29201-5801
TEL: 803 765 0320 FAX: 803 254 6209

TELECOMMUNICATIONS, AUDIOVISUAL & ACOUSTICS:
JAFFE HOLDEN ACOUSTICS, INC.
114A WASHINGTON STREET
NORWALK, CT 06854-3007
TEL: 203 838 4167 FAX: 203 838 4168

LANDSCAPE ARCHITECT:
GRUMBALL-COTTELL ASSOCIATES
600 BELTLINE BOULEVARD
COLUMBIA, SC 29205
TEL: 803 738 9525 FAX:

SURVEYOR:
BP BARBER & ASSOCIATES, INC.
101 RESEARCH DRIVE
COLUMBIA, SC 29202-1116
TEL: 803 429 4028 FAX:

BUILDING CODE:
HUGHES ASSOCIATES
3610 COMMERCE DRIVE, SUITE 817
BALTIMORE, MD 21227-1652
TEL: 410 737 8077 FAX: 410 737 8688

LIGHTING DESIGNER:
ONE LUX STUDIO, LLC
39 WEST 13TH STREET
NEW YORK, NY 10011
TEL: 212 201 5192 FAX: 212 615 3700

FOOD & WASTE MANAGEMENT:
WILLIAM CARUSO & ASSOCIATES, INC.
8055 EAST TUFTS AVE, SUITE 1520
DENVER, CO 80231
TEL: 303 649 1600 FAX: 303 649 1660

SIGNAGE & WAYFINDING:
RAFAEL VINOLY ARCHITECTS PC
50 VANDAM STREET
NEW YORK, NY 10013
TEL: 212 924 5060 FAX: 212 924 5858


SPECIFICATIONS:
ROBERT SCHWARTZ & ASSOCIATES
589 8TH AVE., 17TH FLOOR
NEW YORK, NY 10018
TEL: 212 691 3248 FAX: 212 633 1613

BID PACKAGE 2:
STRUCTURE
DECEMBER 09, 2011

PHASE:

SEAL & SIGNATURE

2011.12.09		
2011.11.30		
2011.11.16		
2011.10.19		
2011.10.12		
2011.09.09		
2011.08.05		
2011.07.22		
2011.06.24		
2011.04.29		
2011.04.04		
2011.03.22		
ISSUE NO.	ISSUE DATE	ISSUE NO.
		ISSUE DATE
		ISSUE NO.
		ISSUE DATE

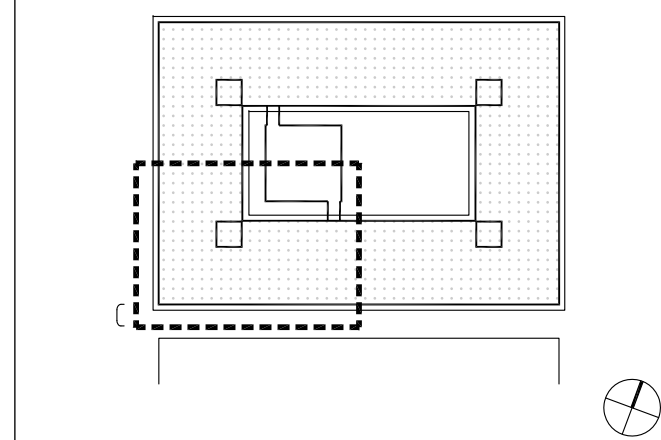


KEY PLAN & NORTH SIGN
IF THIS DRAWING IS NOT 30" X 42" IT IS A REDUCED PRINT;
REFER TO GRAPHIC SCALE

1/8" = 1' - 0"

SLAB EDGE PLAN
LEVEL 4
ZONE C

SHEET TITLE:

A1640C
SHEET NUMBER:

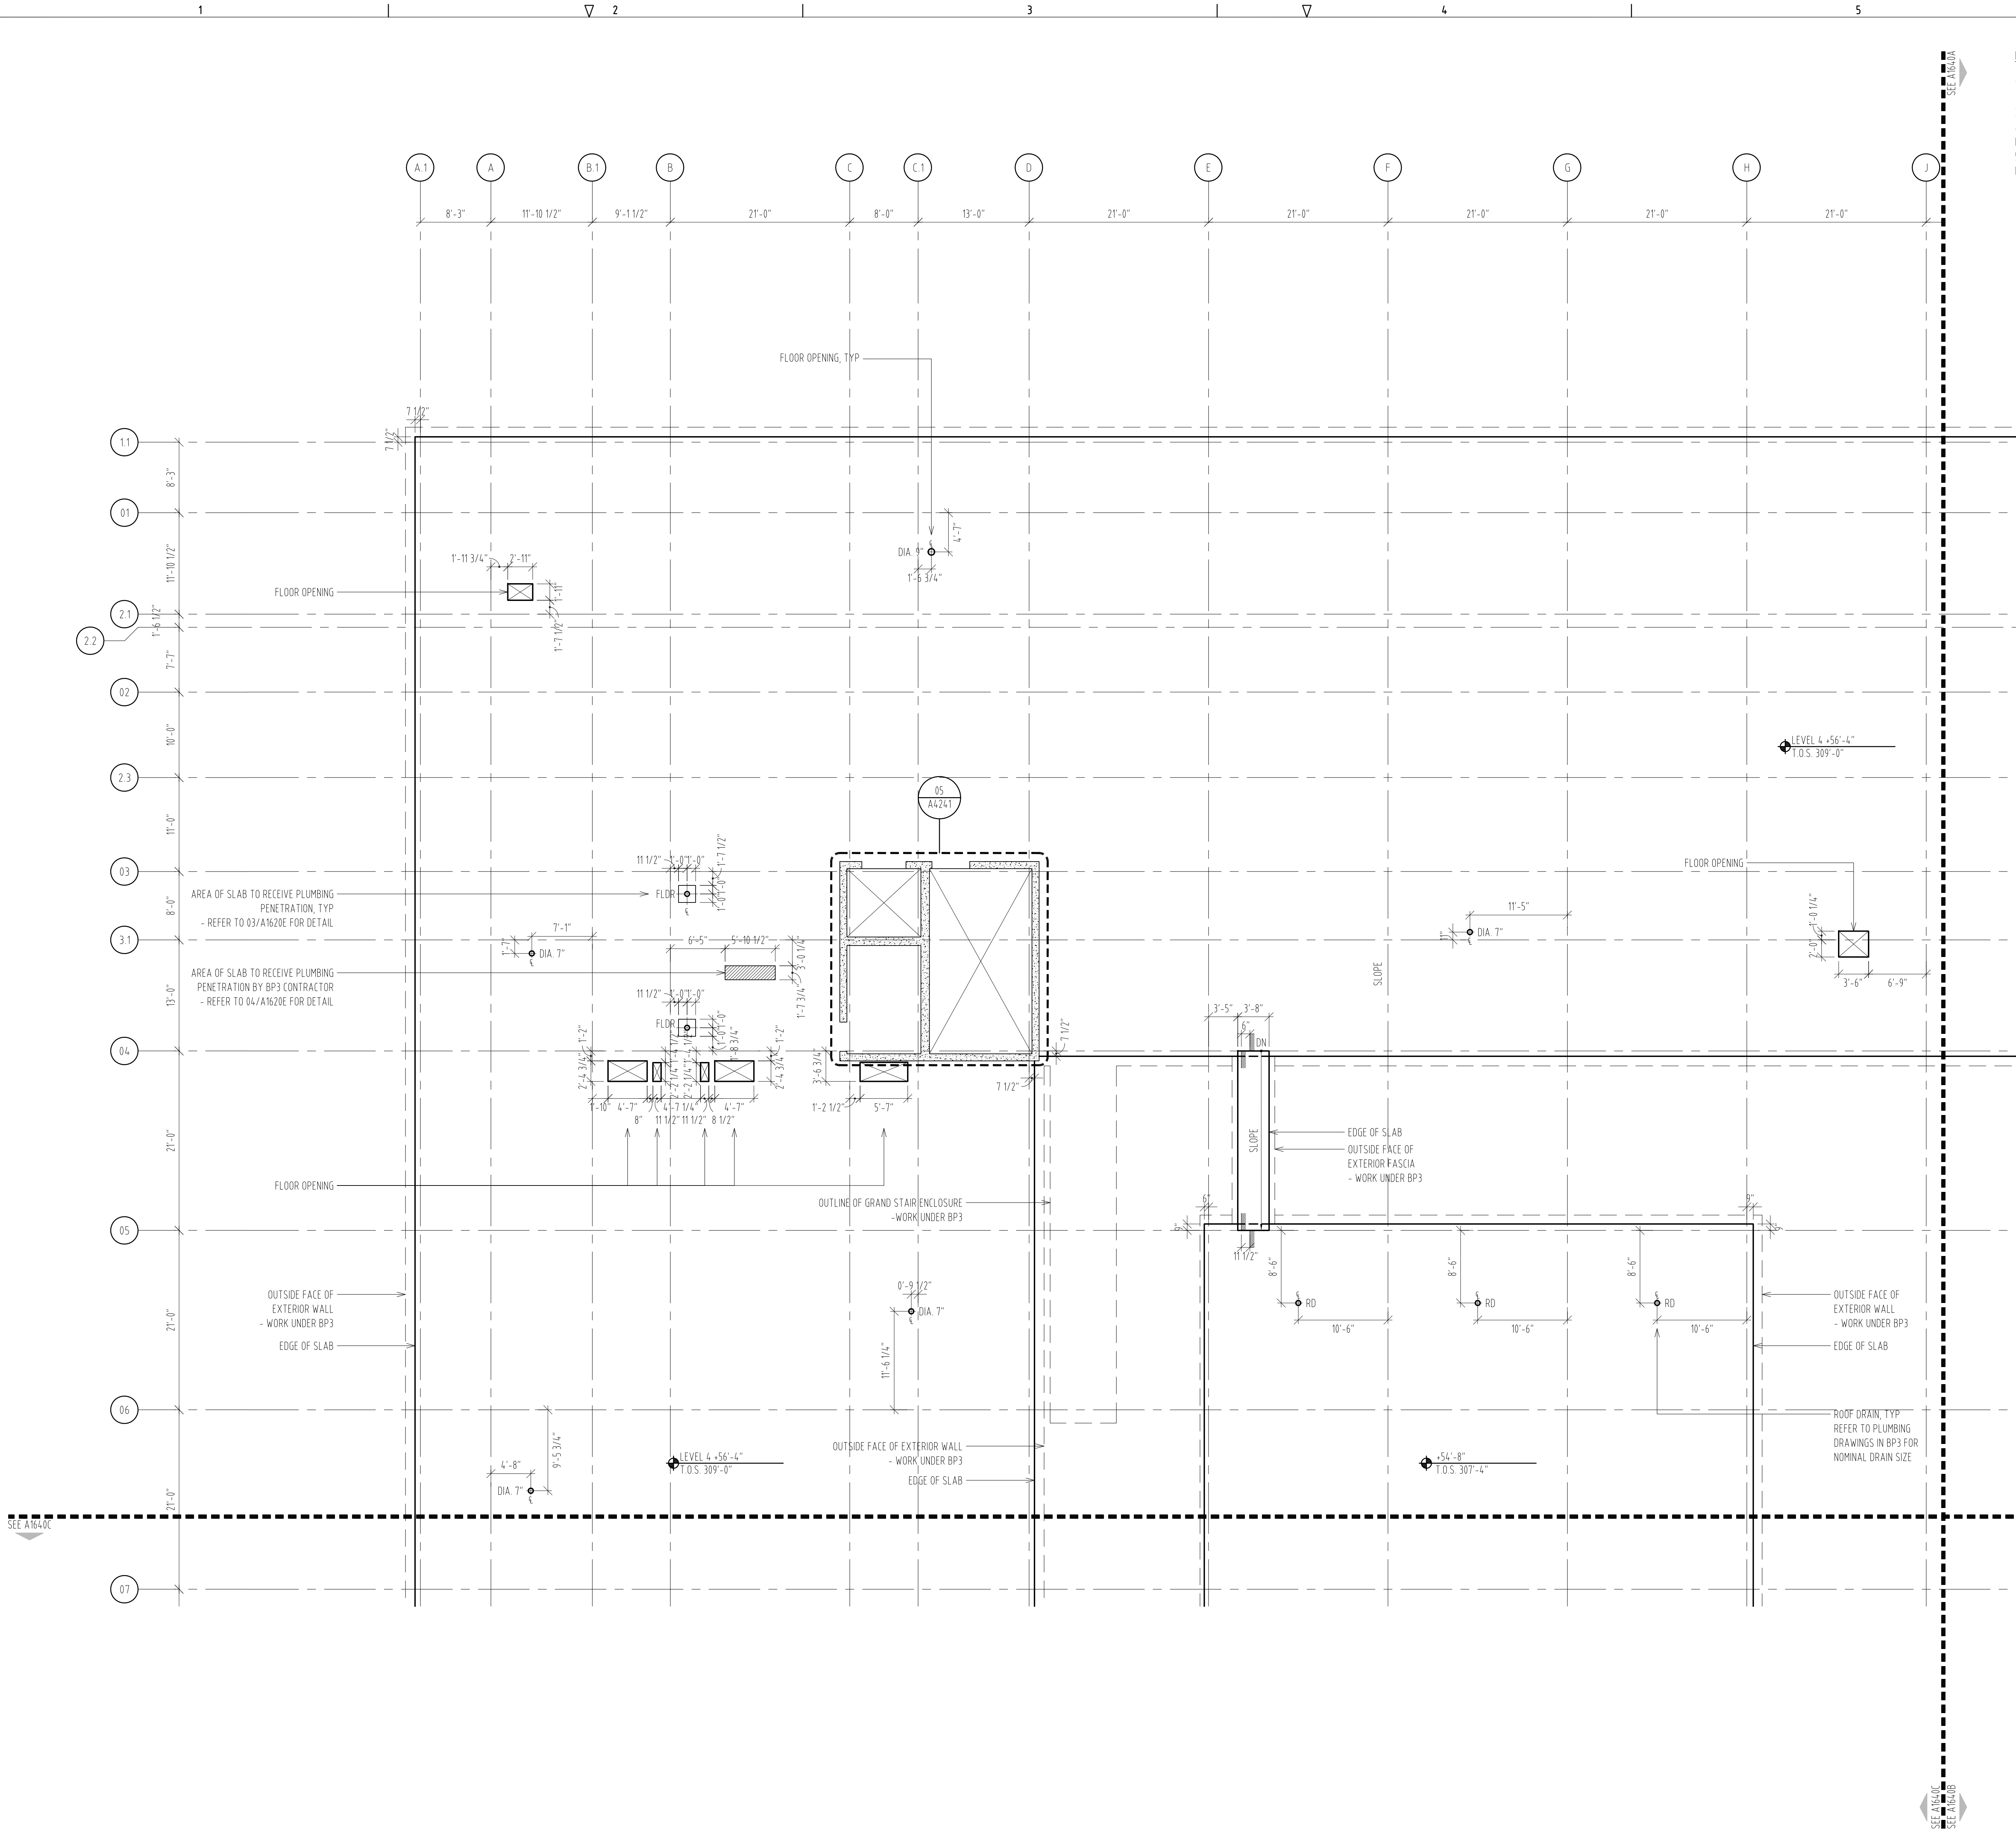

NOTE:

- 1) COORDINATE FLOOR OPENINGS WITH STRUCTURAL DRAWINGS
- 2) COORDINATE FLOOR OPENINGS WITH MECHANICAL DRAWINGS - WORK TO BE DONE IN BID PACKAGE 3
- 3) COORDINATE DRAIN SIZE WITH PLUMBING DRAWINGS - WORK TO BE DONE IN BID PACKAGE 3
- 4) ALL MECHANICAL OPENING RELATED DIMENSIONS ARE SUBJECT TO FINAL COORDINATION WITH BID PACKAGE 3
- 5) BID PACKAGE 3 CONTRACTOR TO LOCATE FLOOR DRAINS - REFER TO SHEET A1620E FOR FLOOR DRAIN DETAIL
- 6) ROOF DRAIN SLEEVE TO BE 0'-6" UNLESS OTHERWISE NOTED

USC BUSINESS PARTNERSHIP FOUNDATION
ON BEHALF OF
USC CAMPUS PLANNING & CONSTRUCTION

PROJECT NAME:
UNIVERSITY OF SOUTH CAROLINA
DARLA MOORE SCHOOL OF BUSINESS CONSTRUCTION
STRUCTURE

OSE PROJECT NUMBER:
H27-6069-AC-2

743 GREENE STREET
COLUMBIA, SC 29298
TEL: 803 777 4022 FAX: 803 777 0484

ARCHITECT:
RAFAEL VINOLY ARCHITECTS PC
50 VANDAM STREET
NEW YORK, NY 10013
TEL: 212 924 5060 FAX: 212 924 5858

STRUCTURAL ENGINEER, MEP ENGINEER,
CIVIL ENGINEER, FIRE PROTECTION
ENGINEER:
STEVENS & WILKINSON, SC
1501 MAIN STREET, FLOOR G
COLUMBIA, SC 29201-5801
TEL: 803 765 0320 FAX: 803 254 6209

TELECOMMUNICATIONS, AUDIOVISUAL & ACOUSTICS:
JAFFE HOLDEN ACOUSTICS, INC.
114A WASHINGTON STREET
NORWALK, CT 06854-3007
TEL: 203 838 4167 FAX: 203 838 4168

LANDSCAPE ARCHITECT:
GRUMBALL-COTTELL ASSOCIATES
600 BELTLINE BOULEVARD
COLUMBIA, SC 29205
TEL: 803 738 9525 FAX:

SURVEYOR:
BP BARBER & ASSOCIATES, INC.
101 RESEARCH DRIVE
COLUMBIA, SC 29203-1116
TEL: 803 429 4028 FAX:

BUILDING CODE:
HUGHES ASSOCIATES
3610 COMMERCE DRIVE, SUITE 817
BALTIMORE, MD 21227-1652
TEL: 410 737 8077 FAX: 410 737 8688

LIGHTING DESIGNER:
ONE LUX STUDIO, LLC
39 WEST 13TH STREET
NEW YORK, NY 10011
TEL: 212 201 5192 FAX: 212 615 3700

FOOD & WASTE MANAGEMENT:
WILLIAM CARUSO & ASSOCIATES, INC.
8055 EAST TUFTS AVE, SUITE 1520
DENVER, CO 80231
TEL: 303 649 1600 FAX: 303 649 1660

SIGNAGE & WAYFINDING:
RAFAEL VINOLY ARCHITECTS PC
50 VANDAM STREET
NEW YORK, NY 10013
TEL: 212 924 5060 FAX: 212 924 5858


SPECIFICATIONS:
ROBERT SCHWARTZ & ASSOCIATES
589 8TH AVE., 17TH FLOOR
NEW YORK, NY 10018
TEL: 212 691 3248 FAX: 212 633 1613

BID PACKAGE 2:
STRUCTURE
DECEMBER 09, 2011

PHASE:

SEAL & SIGNATURE

2011.12.09			
2011.11.30			
2011.11.16			
2011.10.19			
2011.10.12			
2011.09.09			
2011.08.05			
2011.07.22			
2011.06.24			
2011.04.29			
2011.04.04			
2011.03.22			
ISSUE NO.	ISSUE DATE	ISSUE NO.	ISSUE DATE

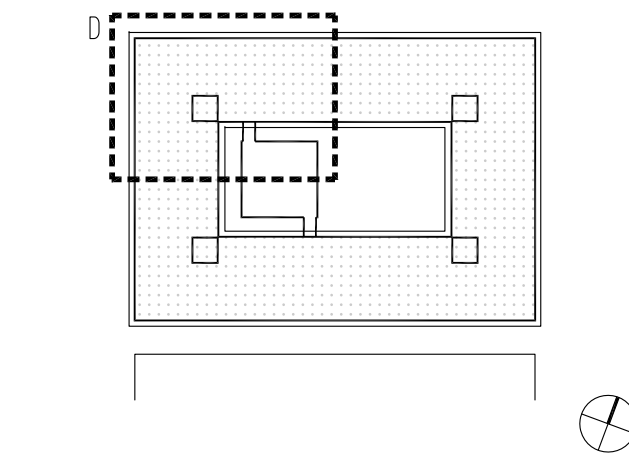


KEY PLAN & NORTH SIGN
IF THIS DRAWING IS NOT 30" X 42" IT IS A REDUCED PRINT;
REFER TO GRAPHIC SCALE
0 8 16
1/8" = 1' - 0"

SLAB EDGE PLAN
LEVEL 4
ZONE D

SHEET TITLE:

A1640D
SHEET NUMBER:

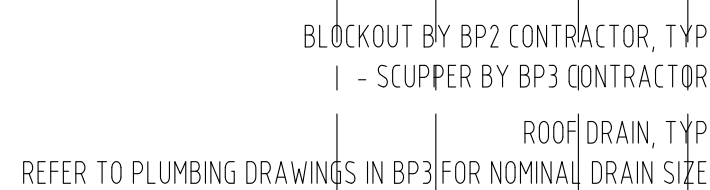


- 1) COORDINATE FLOOR OPENINGS WITH STRUCTURAL DRAWINGS
- 2) COORDINATE FLOOR OPENINGS WITH MECHANICAL DRAWINGS - WORK TO BE DONE IN BID PACKAGE 3
- 3) COORDINATE DRAIN SIZE WITH PLUMBING DRAWINGS - WORK TO BE DONE IN BID PACKAGE 3
- 4) ALL MECHANICAL OPENING RELATED DIMENSIONS ARE SUBJECT TO FINAL COORDINATION WITH BID PACKAGE 3
- 5) ROOF DRAIN SLEEVE TO BE 0'-6" UNLESS OTHERWISE NOTED
- 6) SCOPE OF WORK AT SKYLIGHT & CLERESTORY TO BE DONE ON BID PACKAGE 3

PHASE :

The diagram shows a large rectangle divided into a 3x3 grid of smaller squares. The central square is shaded gray. The four squares immediately adjacent to the central square (top, bottom, left, and right) are white. The four corner squares of the 3x3 grid are also white. This configuration represents a net of a cube.

A1650
SHEET NUMBER :

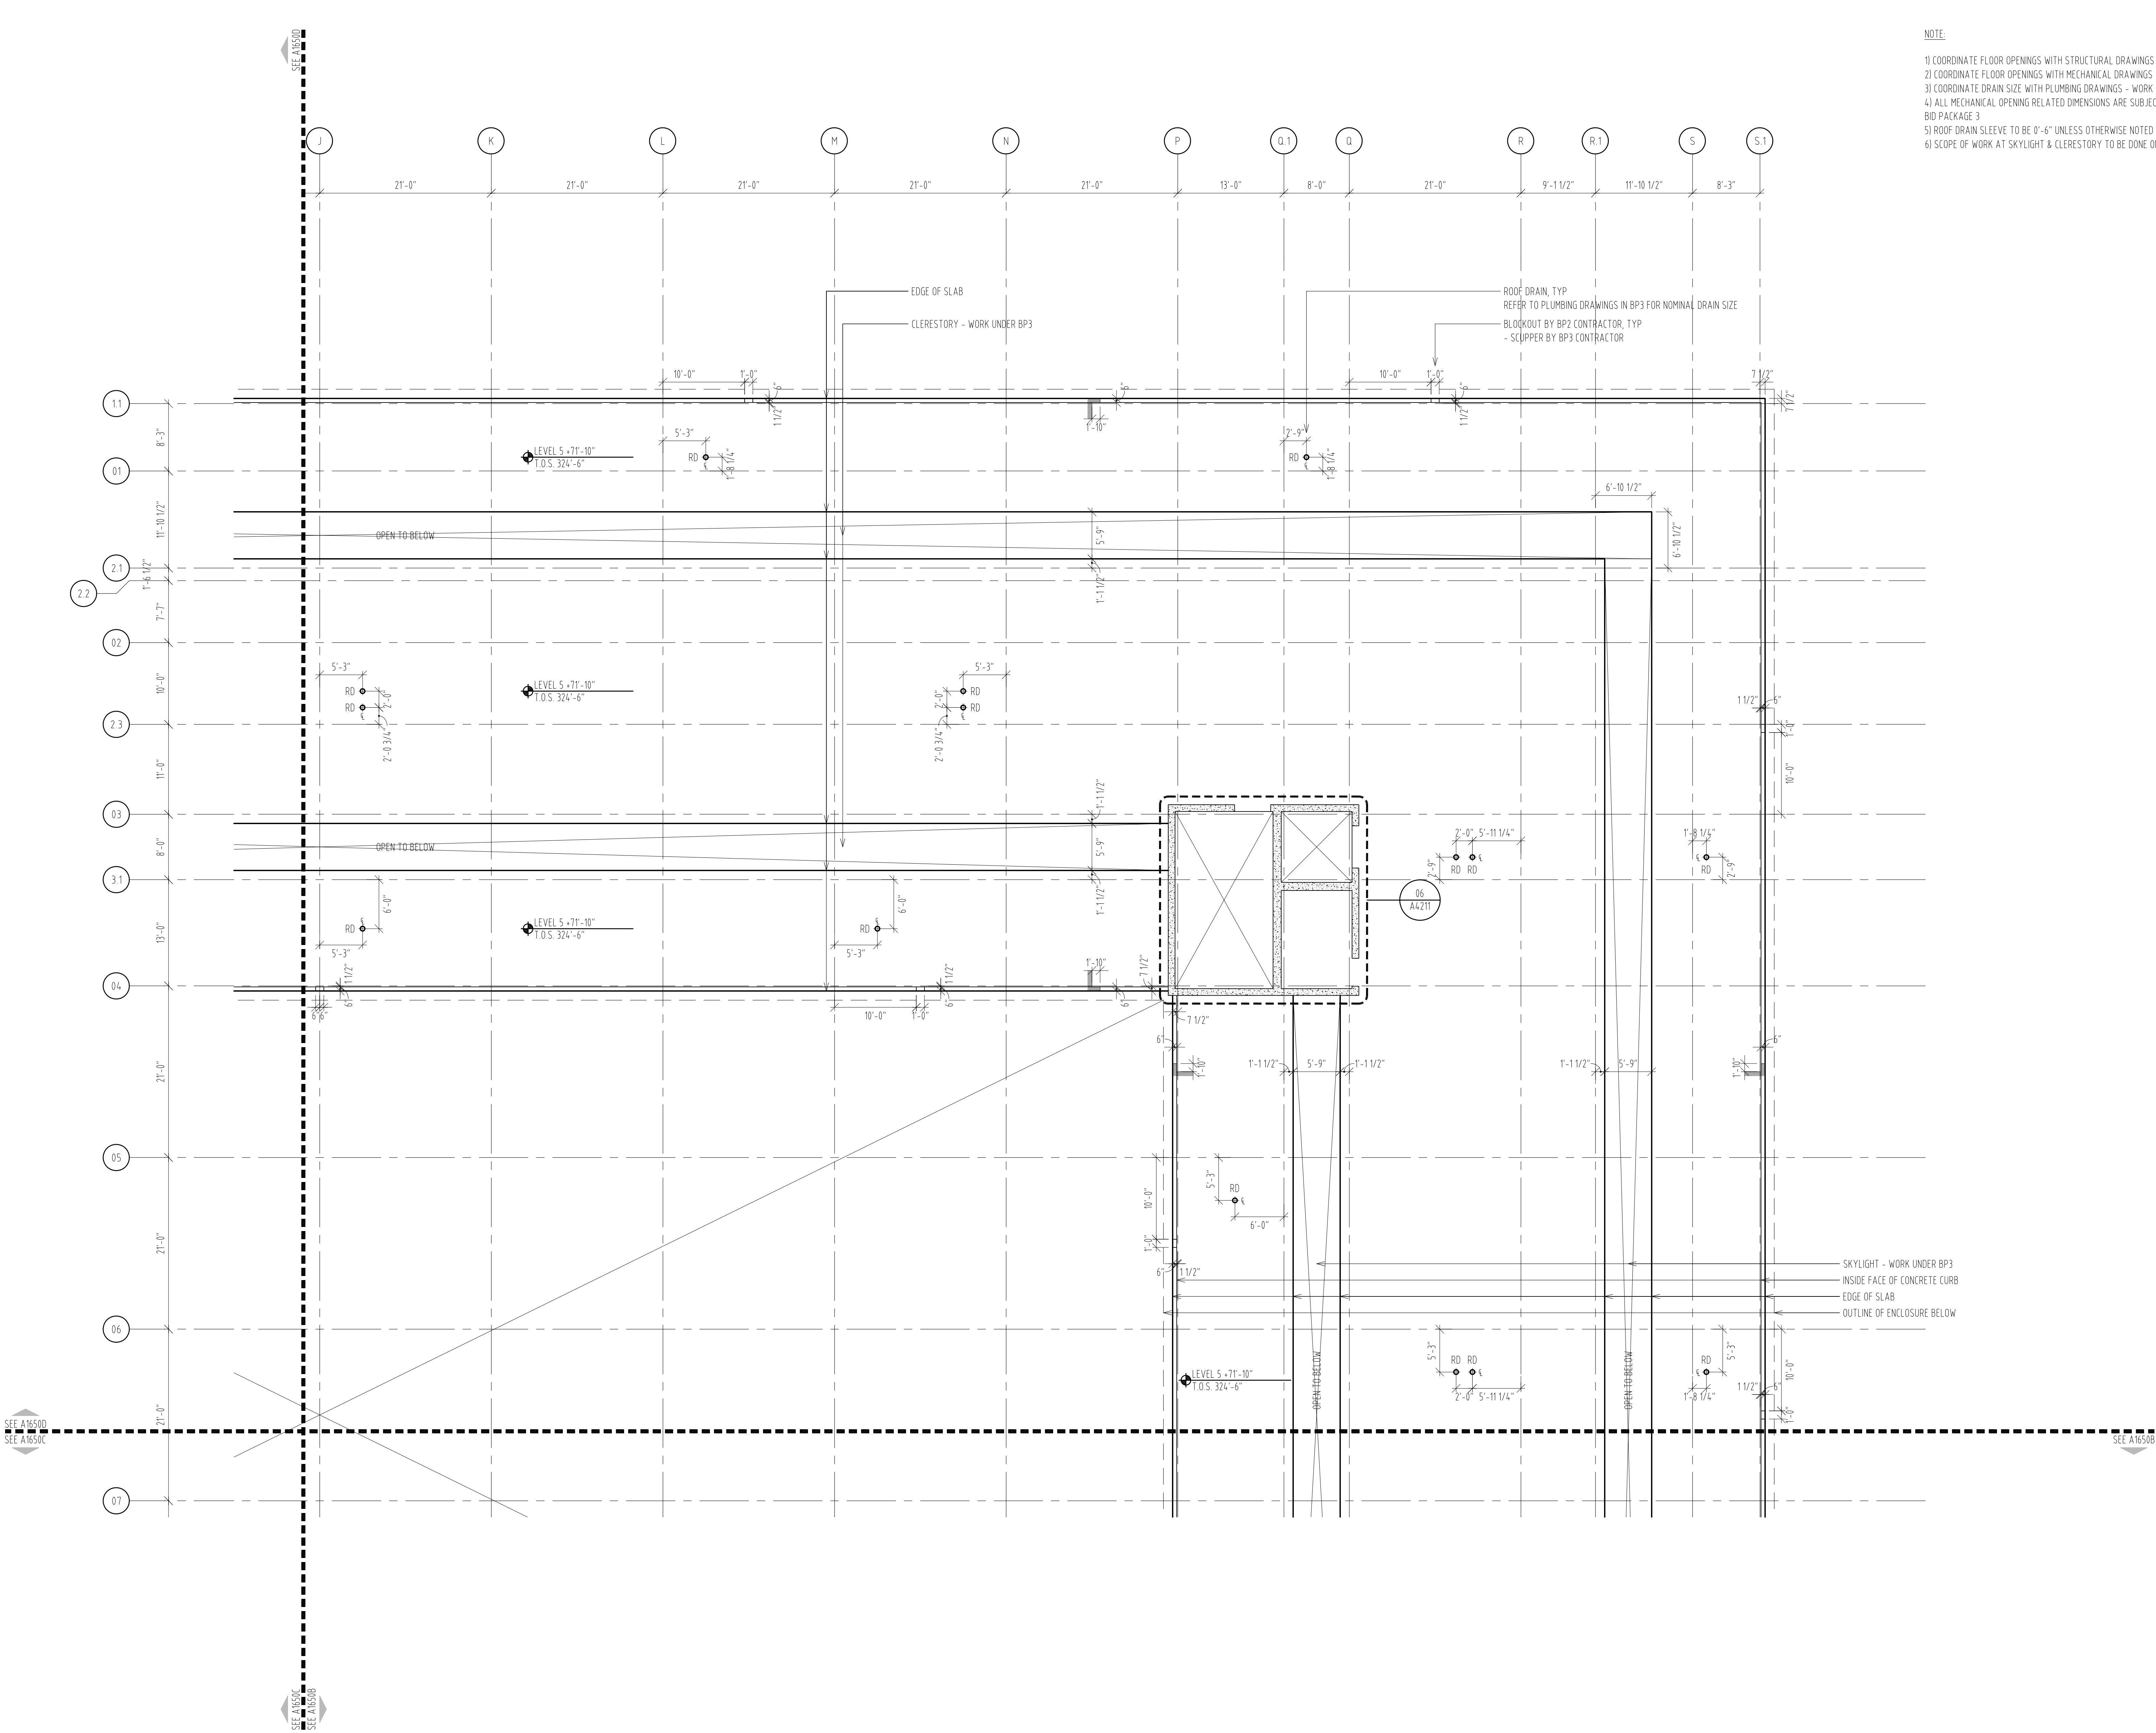

NOTE:

- 1) COORDINATE FLOOR OPENINGS WITH STRUCTURAL DRAWINGS
- 2) COORDINATE FLOOR OPENINGS WITH MECHANICAL DRAWINGS - WORK TO BE DONE IN BID PACKAGE 3
- 3) COORDINATE DRAIN SIZE WITH PLUMBING DRAWINGS - WORK TO BE DONE IN BID PACKAGE 3
- 4) ALL MECHANICAL OPENING RELATED DIMENSIONS ARE SUBJECT TO FINAL COORDINATION WITH BID PACKAGE 3
- 5) ROOF DRAIN SLEEVE TO BE 0'-6" UNLESS OTHERWISE NOTED
- 6) SCOPE OF WORK AT SKYLIGHT & CLERESTORY TO BE DONE ON BID PACKAGE 3

USC BUSINESS PARTNERSHIP FOUNDATION
ON BEHALF OF
USC CAMPUS PLANNING & CONSTRUCTION

PROJECT NAME:
UNIVERSITY OF SOUTH CAROLINA
DARLA MOORE SCHOOL OF BUSINESS CONSTRUCTION
STRUCTURE

OSE PROJECT NUMBER:
H27-6069-AC-2
743 GREENE STREET
COLUMBIA, SC 29298
TEL: 803 777 4022 FAX: 803 777 0484

ARCHITECT:
RAFAEL VINOLY ARCHITECTS PC
50 VANDAM STREET
NEW YORK, NY 10013
TEL: 212 924 5060 FAX: 212 924 5858

STRUCTURAL ENGINEER, MEP ENGINEER,
CIVIL ENGINEER, FIRE PROTECTION
ENGINEER:
STEVENS & WILKINSON, SC
1501 MAIN STREET, FLOOR G
COLUMBIA, SC 29201-5801
TEL: 803 765 0320 FAX: 803 254 6209

TELECOMMUNICATIONS, AUDIOVISUAL & ACOUSTICS:
JAFFE HOLDEN ACOUSTICS, INC.
114A WASHINGTON STREET
NORWALK, CT 06854-3007
TEL: 203 838 4167 FAX: 203 838 4168

LANDSCAPE ARCHITECT:
GROMBALL-GOTTFELL ASSOCIATES
600 BELTLINE BOULEVARD
COLUMBIA, SC 29205
TEL: 803 738 9525 FAX:

SURVEYOR:
BP BARBER & ASSOCIATES, INC.
101 RESEARCH DRIVE
COLUMBIA, SC 29203-1116
TEL: 803 429 4028 FAX:

BUILDING CODE:
HUGHES ASSOCIATES
3610 COMMERCE DRIVE, SUITE 817
BALTIMORE, MD 21227-1652
TEL: 410 737 8017 FAX: 410 737 8688

LIGHTING DESIGNER:
ONE LUX STUDIO, LLC
39 WEST 13TH STREET
NEW YORK, NY 10011
TEL: 212 201 5192 FAX: 212 615 3700

FOOD & WASTE MANAGEMENT:
WILLIAM CARUSO & ASSOCIATES, INC.
8055 EAST TUFTS AVE, SUITE 1520
DENVER, CO 80231
TEL: 303 649 1600 FAX: 303 649 1660

SIGNAGE & WAYFINDING:
RAFAEL VINOLY ARCHITECTS PC
50 VANDAM STREET
NEW YORK, NY 10013
TEL: 212 924 5060 FAX: 212 924 5858


SPECIFICATIONS:
ROBERT SCHWARTZ & ASSOCIATES
589 8TH AVE., 17TH FLOOR
NEW YORK, NY 10018
TEL: 212 691 3248 FAX: 212 633 1613

BID PACKAGE 2:
STRUCTURE
DECEMBER 09, 2011

PHASE:

SEAL & SIGNATURE

2011.12.09			
2011.11.30			
2011.11.16			
2011.10.19			
2011.10.12			
2011.09.09			
2011.08.05			
2011.07.22			
2011.06.24			
2011.04.29			
2011.04.04			
2011.03.22			
ISSUE NO.	ISSUE DATE	ISSUE NO.	ISSUE DATE

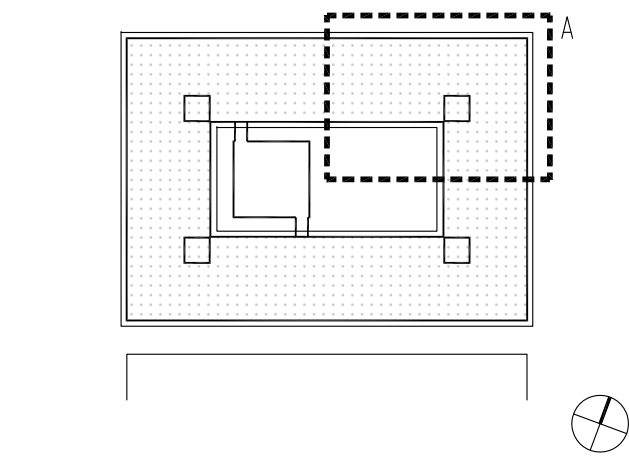


KEY PLAN & NORTH SIGN
IF THIS DRAWING IS NOT 30" X 42" IT IS A REDUCED PRINT.
REFER TO GRAPHIC SCALE
0 8 16
1/8" = 1' - 0"

SLAB EDGE PLAN
LEVEL 5
ZONE A

SHEET TITLE:

A1650A
SHEET NUMBER:

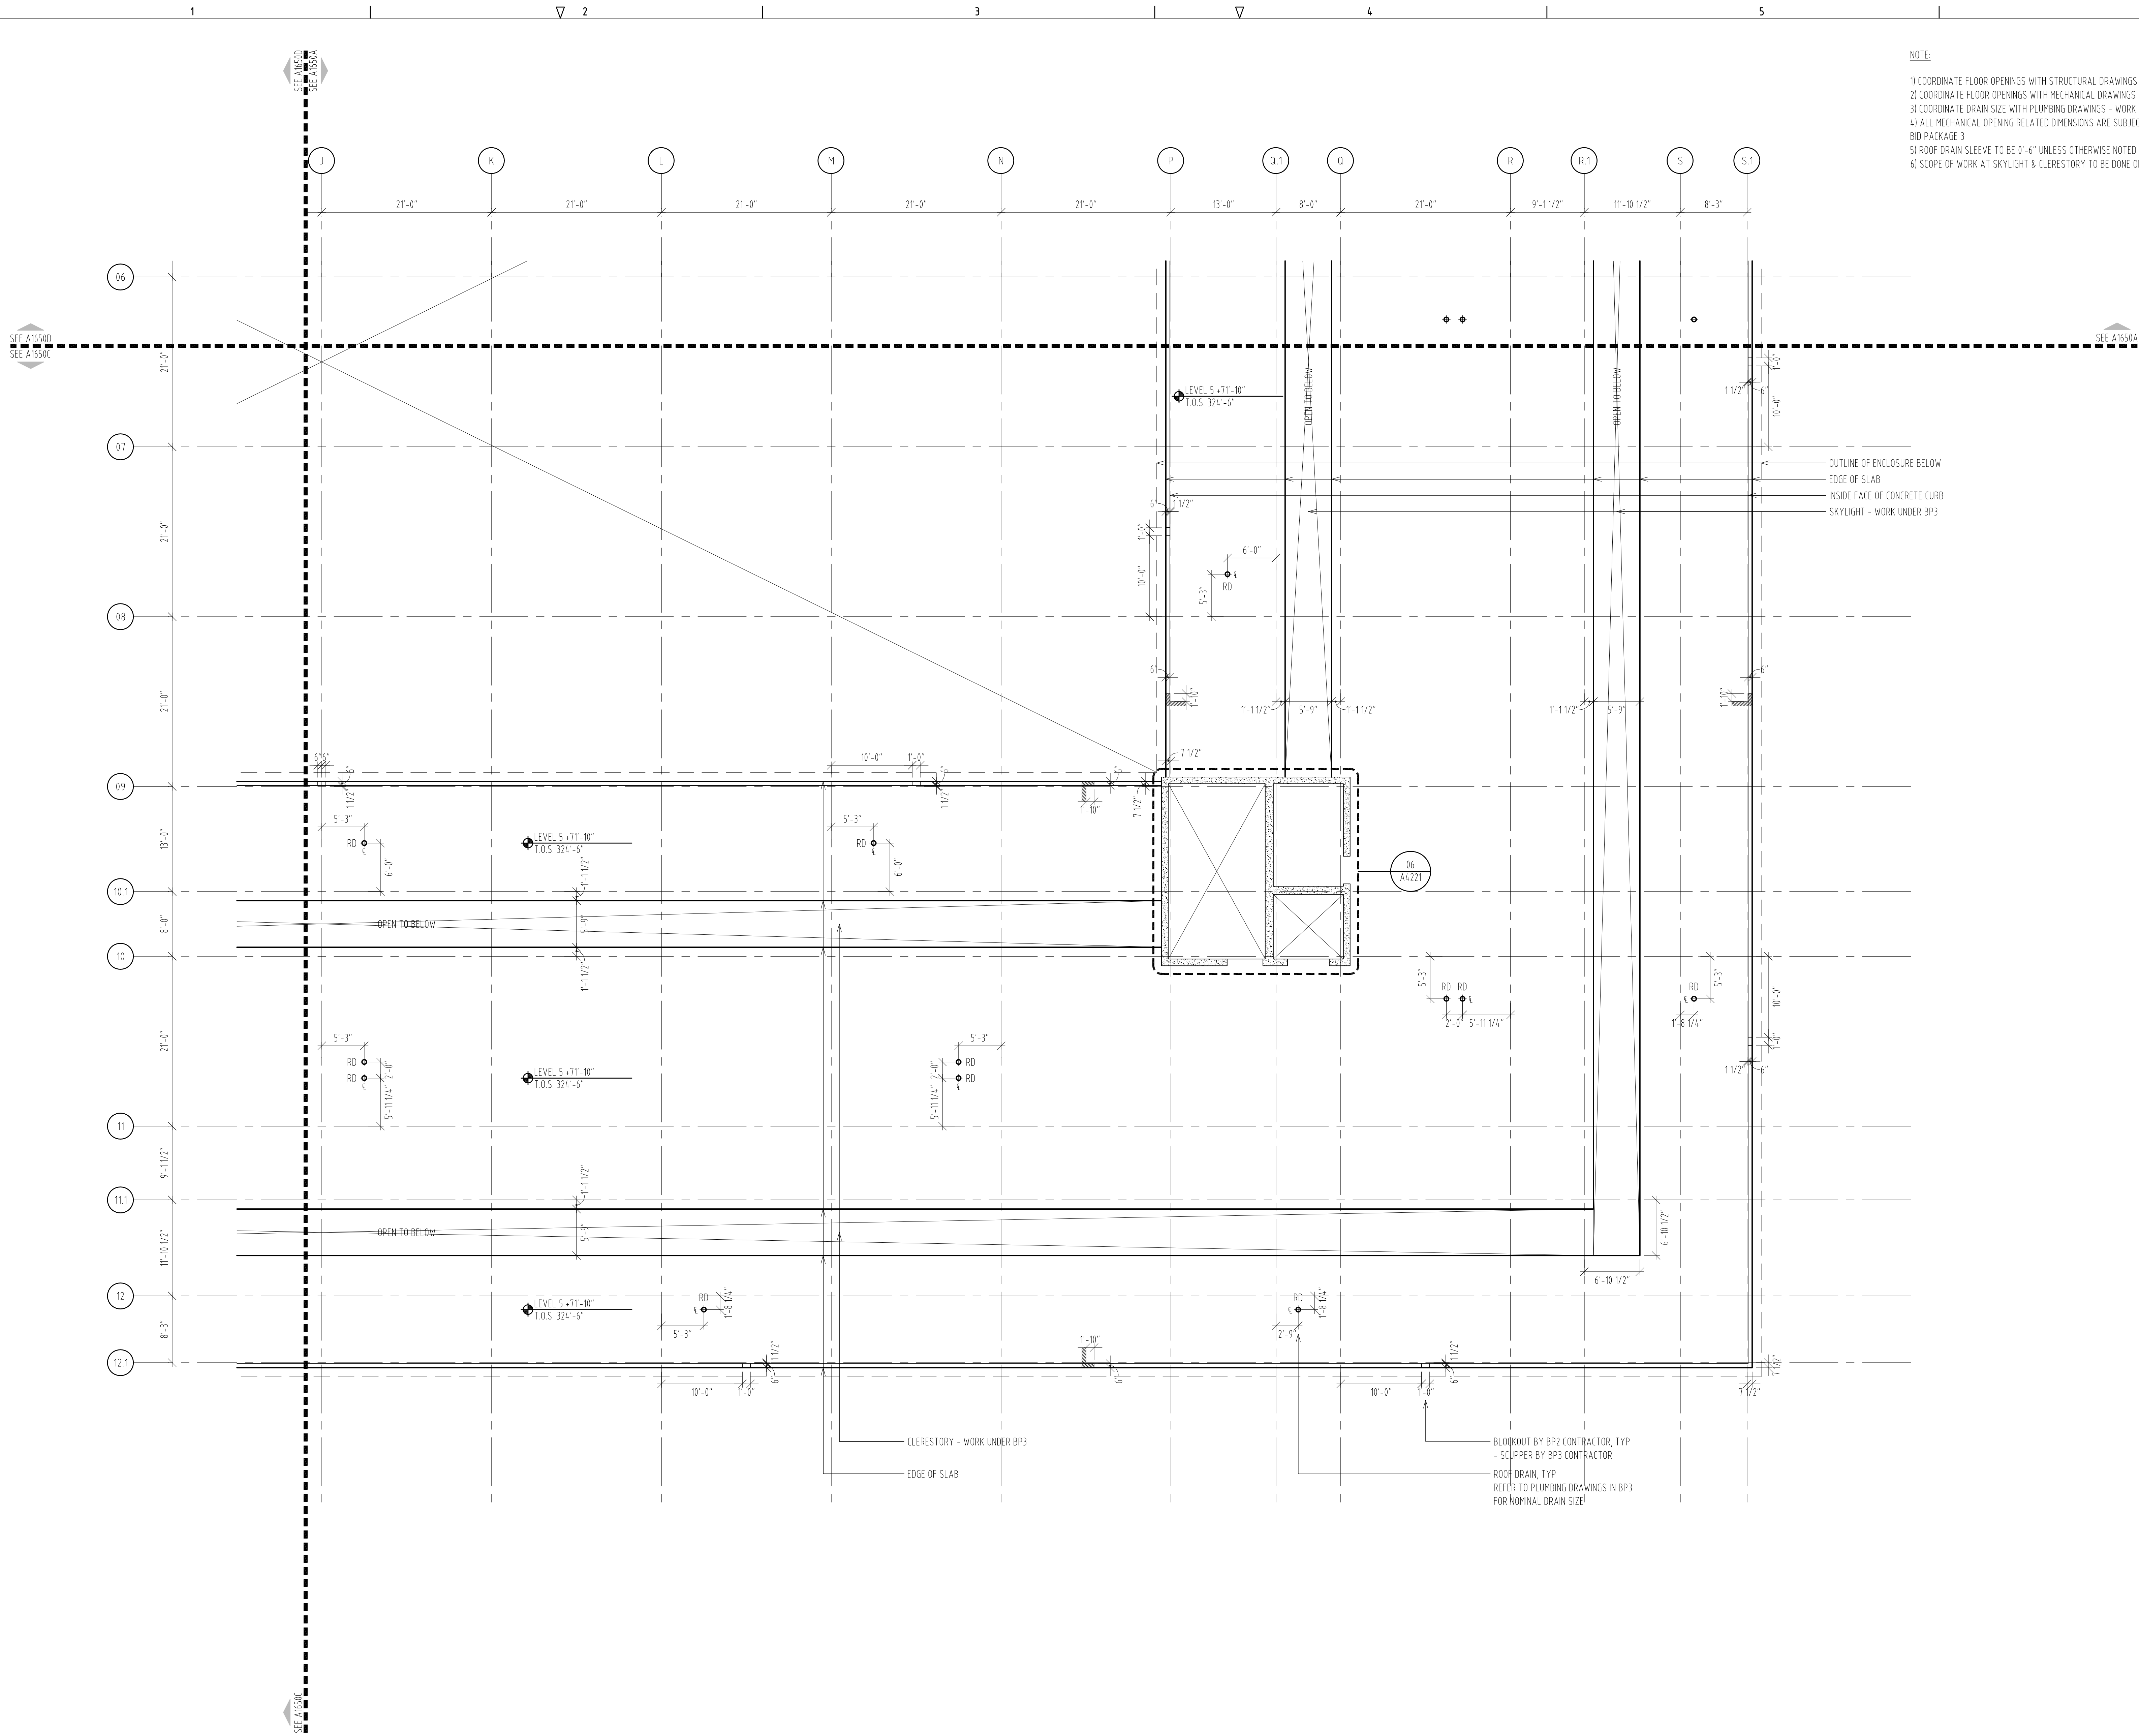

NOTE:

- 1) COORDINATE FLOOR OPENINGS WITH STRUCTURAL DRAWINGS
- 2) COORDINATE FLOOR OPENINGS WITH MECHANICAL DRAWINGS - WORK TO BE DONE IN BID PACKAGE 3
- 3) COORDINATE DRAIN SIZE WITH PLUMBING DRAWINGS - WORK TO BE DONE IN BID PACKAGE 3
- 4) ALL MECHANICAL OPENING RELATED DIMENSIONS ARE SUBJECT TO FINAL COORDINATION WITH BID PACKAGE 3
- 5) ROOF DRAIN SLEEVE TO BE 0'-6" UNLESS OTHERWISE NOTED
- 6) SCOPE OF WORK AT SKYLIGHT & CLERESTORY TO BE DONE ON BID PACKAGE 3

OUTLINE OF ENCLOSURE BELOW
EDGE OF SLAB
INSIDE FACE OF CONCRETE CURB
SKYLIGHT - WORK UNDER BP3

BLOKOUT BY BP2 CONTRACTOR, TYP
- SCUPPER BY BP3 CONTRACTOR
ROOF DRAIN, TYP
REFER TO PLUMBING DRAWINGS IN BP3
FOR NOMINAL DRAIN SIZE!

USC BUSINESS PARTNERSHIP FOUNDATION
ON BEHALF OF
USC CAMPUS PLANNING & CONSTRUCTION

PROJECT NAME:
UNIVERSITY OF SOUTH CAROLINA
DARLA MOORE SCHOOL OF BUSINESS CONSTRUCTION
STRUCTURE

OSE PROJECT NUMBER:
H27-6069-AC-2

743 GREENE STREET
COLUMBIA, SC 29298
TEL: 803 777 4022 FAX: 803 777 0484

ARCHITECT:
RAFAEL VINOLY ARCHITECTS PC
50 VANDAM STREET
NEW YORK, NY 10013
TEL: 212 924 5060 FAX: 212 924 5858

STRUCTURAL ENGINEER, MEP ENGINEER,
CIVIL ENGINEER, FIRE PROTECTION
ENGINEER:
STEVENS & WILKINSON, SC
1501 MAIN STREET, FLOOR G
COLUMBIA, SC 29201-5801
TEL: 803 765 0320 FAX: 803 254 6209

TELECOMMUNICATIONS, AUDIOVISUAL & ACOUSTICS:
JAFFE HOLDEN ACOUSTICS, INC.
114A WASHINGTON STREET
NORWALK, CT 06854-3007
TEL: 203 838 4167 FAX: 203 838 4168

LANDSCAPE ARCHITECT:
GRUMBALL-COTTERELL ASSOCIATES
600 BELTLINE BOULEVARD
COLUMBIA, SC 29205
TEL: 803 738 9525 FAX:

SURVEYOR:
BP BARBER & ASSOCIATES, INC.
101 RESEARCH DRIVE
COLUMBIA, SC 29202-1116
TEL: 803 429 4028 FAX:

BUILDING CODE:
HUGHES ASSOCIATES
3610 COMMERCE DRIVE, SUITE 817
BALTIMORE, MD 21227-1652
TEL: 410 737 8077 FAX: 410 737 8688

LIGHTING DESIGNER:
ONE LUX STUDIO, LLC
39 WEST 13TH STREET
NEW YORK, NY 10011
TEL: 212 201 5192 FAX: 212 615 3700

FOOD & WASTE MANAGEMENT:
WILLIAM CARUSO & ASSOCIATES, INC.
8055 EAST TUFTS AVE, SUITE 1520
DENVER, CO 80231
TEL: 303 649 1600 FAX: 303 649 1660

SIGNAGE & WAYFINDING:
RAFAEL VINOLY ARCHITECTS PC
50 VANDAM STREET
NEW YORK, NY 10013
TEL: 212 924 5060 FAX: 212 924 5858


SPECIFICATIONS:
ROBERT SCHWARTZ & ASSOCIATES
589 8TH AVE., 17TH FLOOR
NEW YORK, NY 10018
TEL: 212 691 3248 FAX: 212 633 1613

BID PACKAGE 2:
STRUCTURE
DECEMBER 09, 2011

PHASE :

SEAL & SIGNATURE

△	2011.12.09	△		△	
△	2011.11.30	△		△	
△	2011.11.16	△		△	
△	2011.10.19	△		△	
△	2011.10.12	△		△	
△	2011.09.09	△		△	
△	2011.08.05	△		△	
△	2011.07.22	△		△	
△	2011.06.24	△		△	
△	2011.04.29	△		△	
△	2011.04.04	△		△	
△	2011.03.22	△		△	
ISSUE NO.	ISSUE DATE	ISSUE NO.	ISSUE DATE	ISSUE NO.	ISSUE DATE

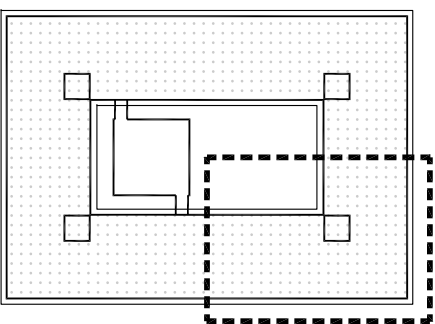


KEY PLAN & NORTH SIGN
IF THIS DRAWING IS NOT 30" X 42" IT IS A REDUCED PRINT.
REFER TO GRAPHIC SCALE
0 8 16
1/8" = 1' - 0"

SLAB EDGE PLAN
LEVEL 5
ZONE B

SHEET TITLE :

A1650B
SHEET NUMBER :

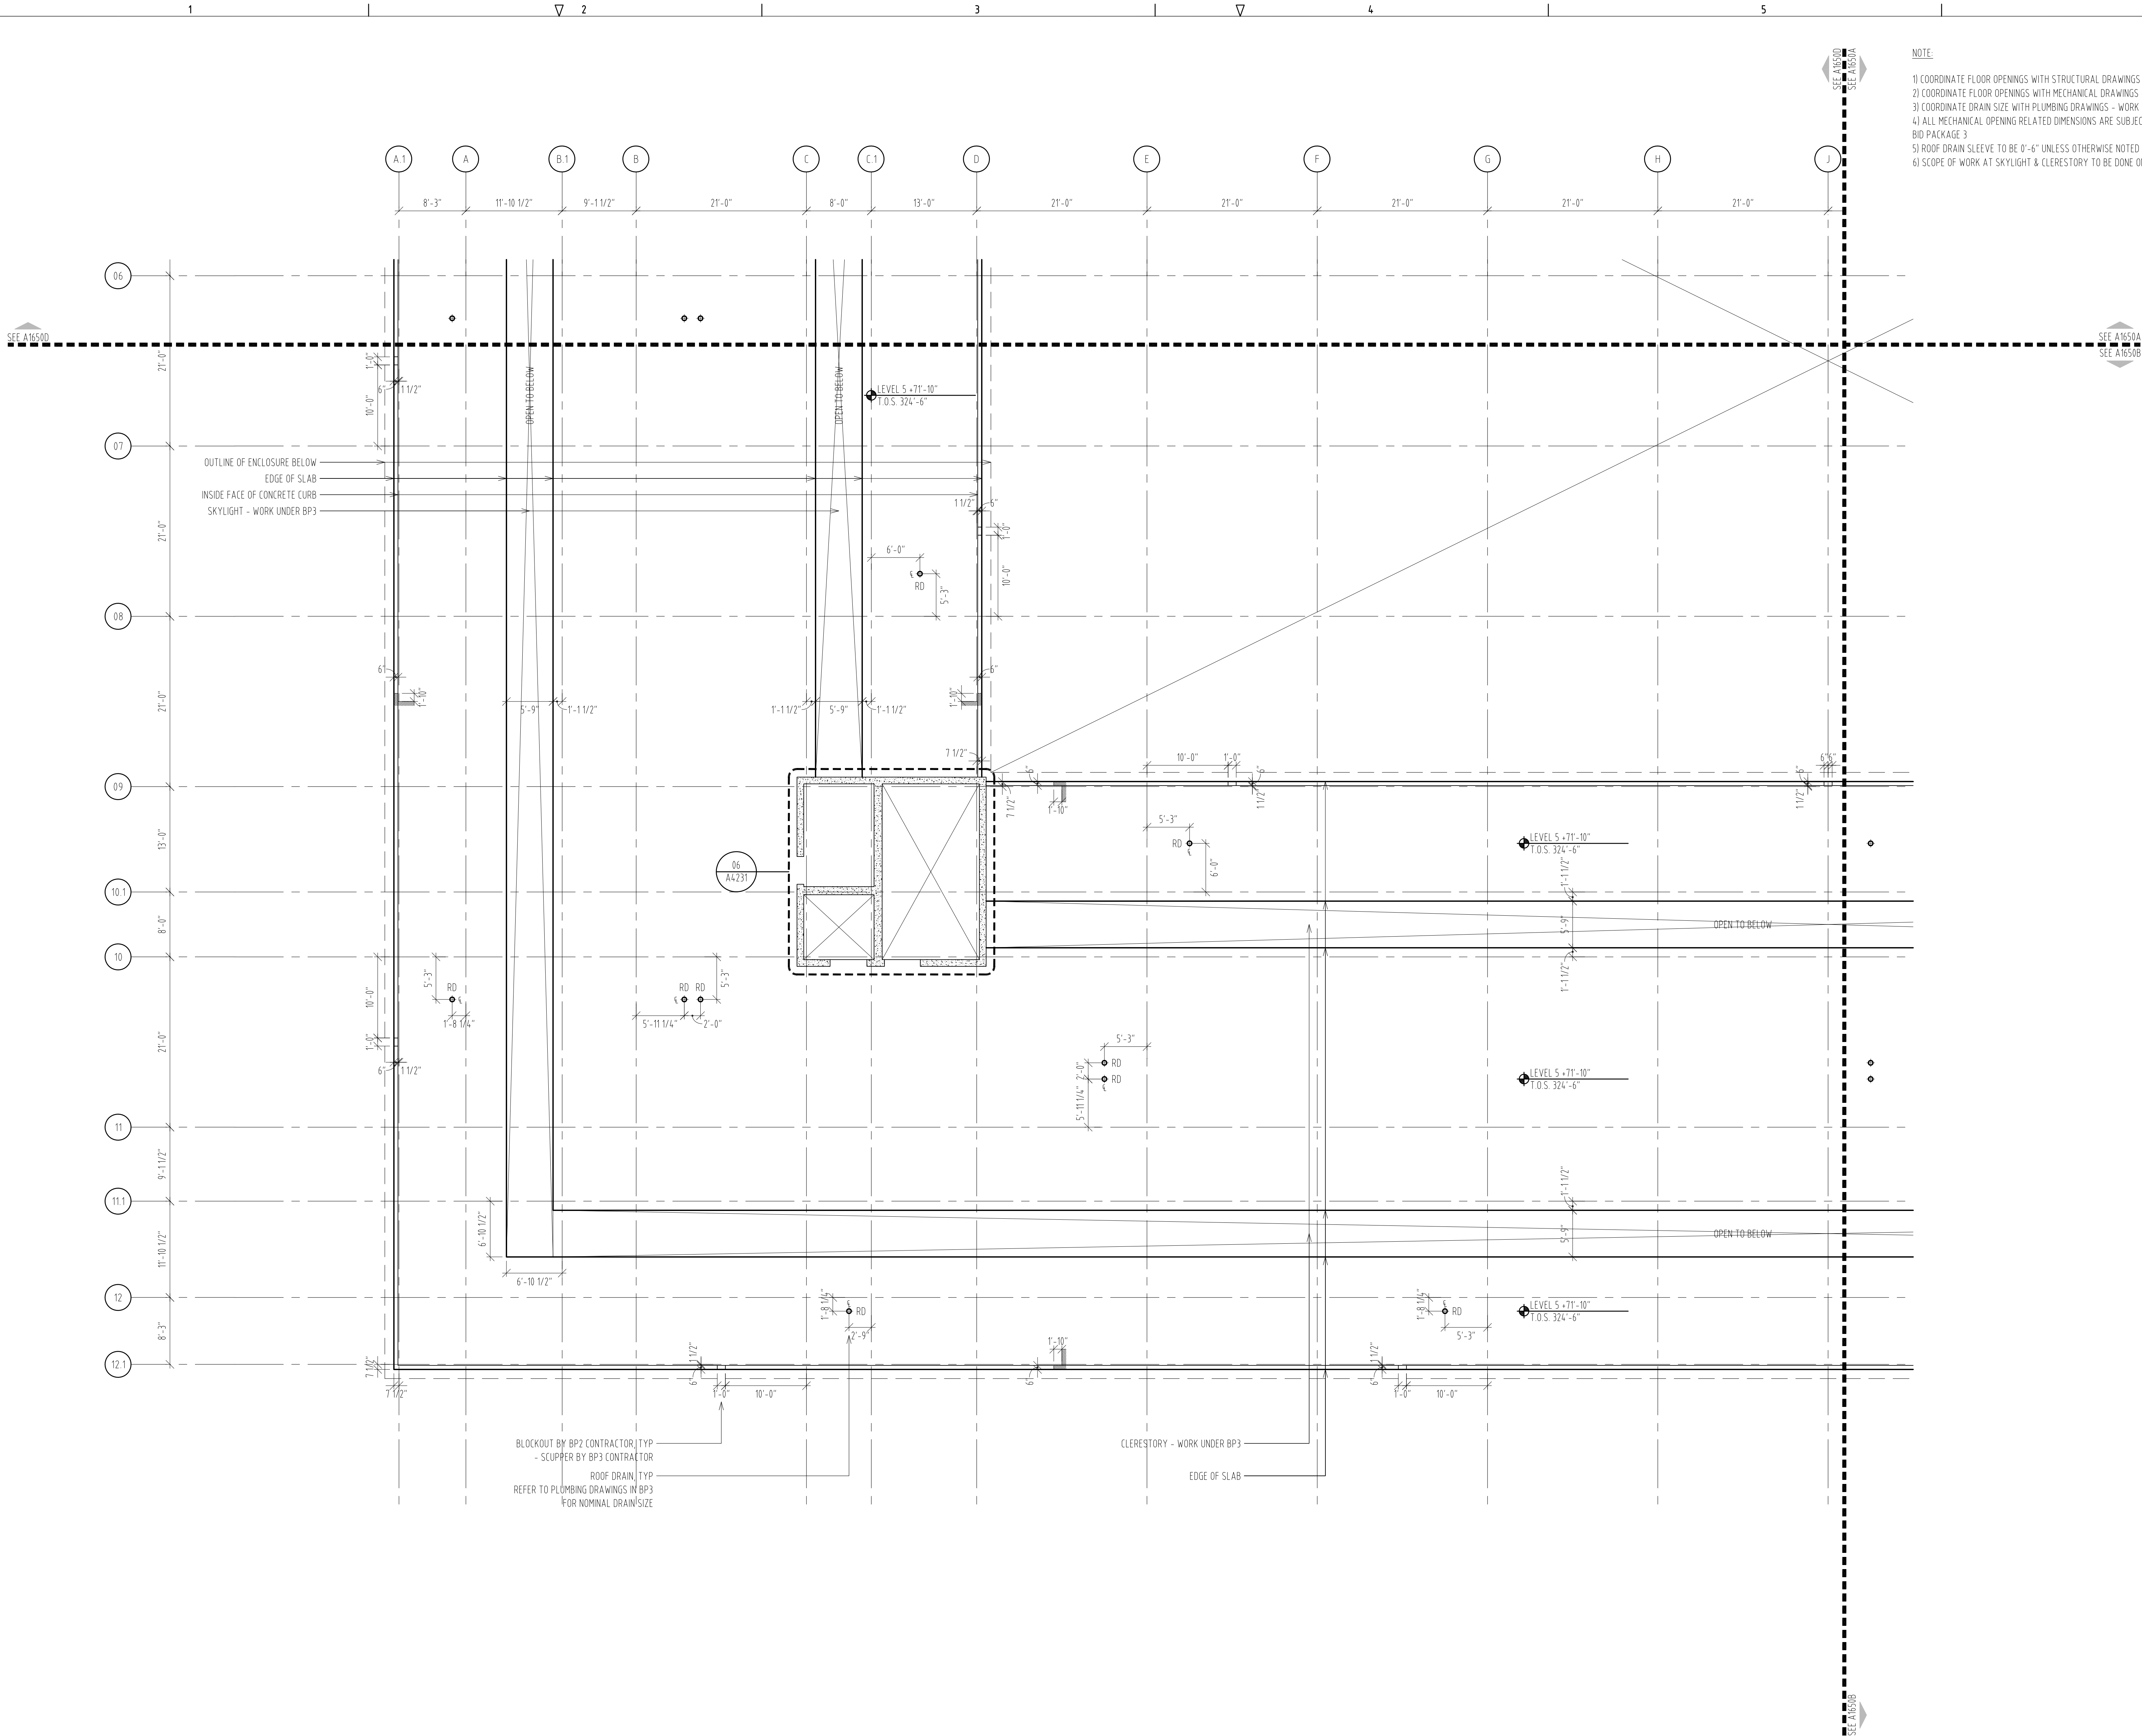

NOTE:

- 1) COORDINATE FLOOR OPENINGS WITH STRUCTURAL DRAWINGS
- 2) COORDINATE FLOOR OPENINGS WITH MECHANICAL DRAWINGS - WORK TO BE DONE IN BID PACKAGE 3
- 3) COORDINATE DRAIN SIZE WITH PLUMBING DRAWINGS - WORK TO BE DONE IN BID PACKAGE 3
- 4) ALL MECHANICAL OPENING RELATED DIMENSIONS ARE SUBJECT TO FINAL COORDINATION WITH BID PACKAGE 3
- 5) ROOF DRAIN SLEEVE TO BE 0'-6" UNLESS OTHERWISE NOTED
- 6) SCOPE OF WORK AT SKYLIGHT & CLERESTORY TO BE DONE ON BID PACKAGE 3

USC BUSINESS PARTNERSHIP FOUNDATION
ON BEHALF OF
USC CAMPUS PLANNING & CONSTRUCTION

PROJECT NAME:
UNIVERSITY OF SOUTH CAROLINA
DARLA MOORE SCHOOL OF BUSINESS CONSTRUCTION
STRUCTURE

OSE PROJECT NUMBER:
H27-6069-AC-2
743 GREENE STREET
COLUMBIA, SC 29298
TEL: 803 777 4022 FAX: 803 777 0484

ARCHITECT:
RAFAEL VINOLY ARCHITECTS PC
50 VANDAM STREET
NEW YORK, NY 10013
TEL: 212 924 5060 FAX: 212 924 5858

STRUCTURAL ENGINEER, MEP ENGINEER,
CIVIL ENGINEER, FIRE PROTECTION
ENGINEER:
STEVENS & WILKINSON, SC
1501 MAIN STREET, FLOOR G
COLUMBIA, SC 29201-5801
TEL: 803 765 0320 FAX: 803 254 6209

TELECOMMUNICATIONS, AUDIOVISUAL & ACOUSTICS:
JAFFE HOLDEN ACOUSTICS, INC.
114A WASHINGTON STREET
NORWALK, CT 06854-3007
TEL: 203 838 4167 FAX: 203 838 4168

LANDSCAPE ARCHITECT:
GRUMBALL, COTTERELL ASSOCIATES
600 BELTLINE BOULEVARD
COLUMBIA, SC 29205
TEL: 803 738 9525 FAX:

SURVEYOR:
BP BARBER & ASSOCIATES, INC.
101 RESEARCH DRIVE
COLUMBIA, SC 29202-1116
TEL: 803 429 4028 FAX:

BUILDING CODE:
HUGHES ASSOCIATES
3610 COMMERCE DRIVE, SUITE 817
BALTIMORE, MD 21227-1652
TEL: 410 737 8077 FAX: 410 737 8688

LIGHTING DESIGNER:
ONE LUX STUDIO, LLC
39 WEST 13TH STREET
NEW YORK, NY 10011
TEL: 212 201 5192 FAX: 212 615 3700

FOOD & WASTE MANAGEMENT:
WILLIAM CARUSO & ASSOCIATES, INC.
8055 EAST TUFTS AVE, SUITE 1520
DENVER, CO 80231
TEL: 303 649 1600 FAX: 303 649 1660

SIGNAGE & WAYFINDING:
RAFAEL VINOLY ARCHITECTS PC
50 VANDAM STREET
NEW YORK, NY 10013
TEL: 212 924 5060 FAX: 212 924 5858

SPECIFICATIONS:
ROBERT SCHWARTZ & ASSOCIATES
589 8TH AVE., 17TH FLOOR
NEW YORK, NY 10018
TEL: 212 691 3248 FAX: 212 633 1613


BID PACKAGE 2:
STRUCTURE
DECEMBER 09, 2011

PHASE:


SEAL & SIGNATURE

2011.12.09		
2011.11.30		
2011.11.16		
2011.10.19		
2011.10.12		
2011.09.09		
2011.08.05		
2011.07.22		
2011.06.24		
2011.04.29		
2011.04.04		
2011.03.22		

ISSUE NO.	ISSUE DATE	ISSUE NO.	ISSUE DATE	ISSUE NO.	ISSUE DATE
-----------	------------	-----------	------------	-----------	------------

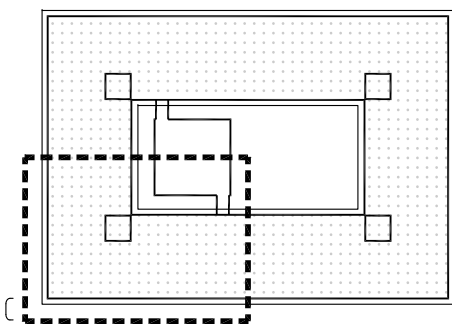

KEY PLAN & NORTH SIGN
IF THIS DRAWING IS NOT 30" X 42" IT IS A REDUCED PRINT.
REFER TO GRAPHIC SCALE

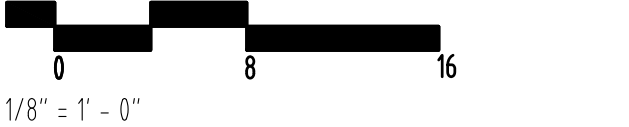


1/8" = 1' - 0"

SLAB EDGE PLAN
LEVEL 5
ZONE C

SHEET TITLE:

A1650C
SHEET NUMBER:

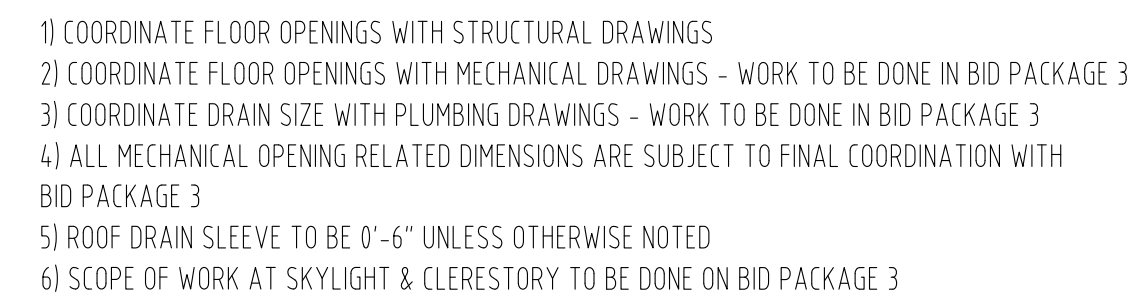

DECEMBER 09, 2011

A1650D
SHEET NUMBER :

1

2

3


4

5

6

GENERAL NOTE:

- 1) COORDINATE FLOOR OPENINGS WITH STRUCTURAL DRAWINGS
- 2) COORDINATE FLOOR OPENINGS WITH MECHANICAL DRAWINGS - WORK TO BE DONE IN BID PACKAGE 3
- 3) COORDINATE DRAIN SIZE WITH PLUMBING DRAWINGS - WORK TO BE DONE IN BID PACKAGE 3
- 4) ALL MECHANICAL OPENING RELATED DIMENSIONS ARE SUBJECT TO FINAL COORDINATION WITH BID PACKAGE 3
- 5) ROOF DRAIN SLEEVE TO BE 0'-6" UNLESS OTHERWISE NOTED

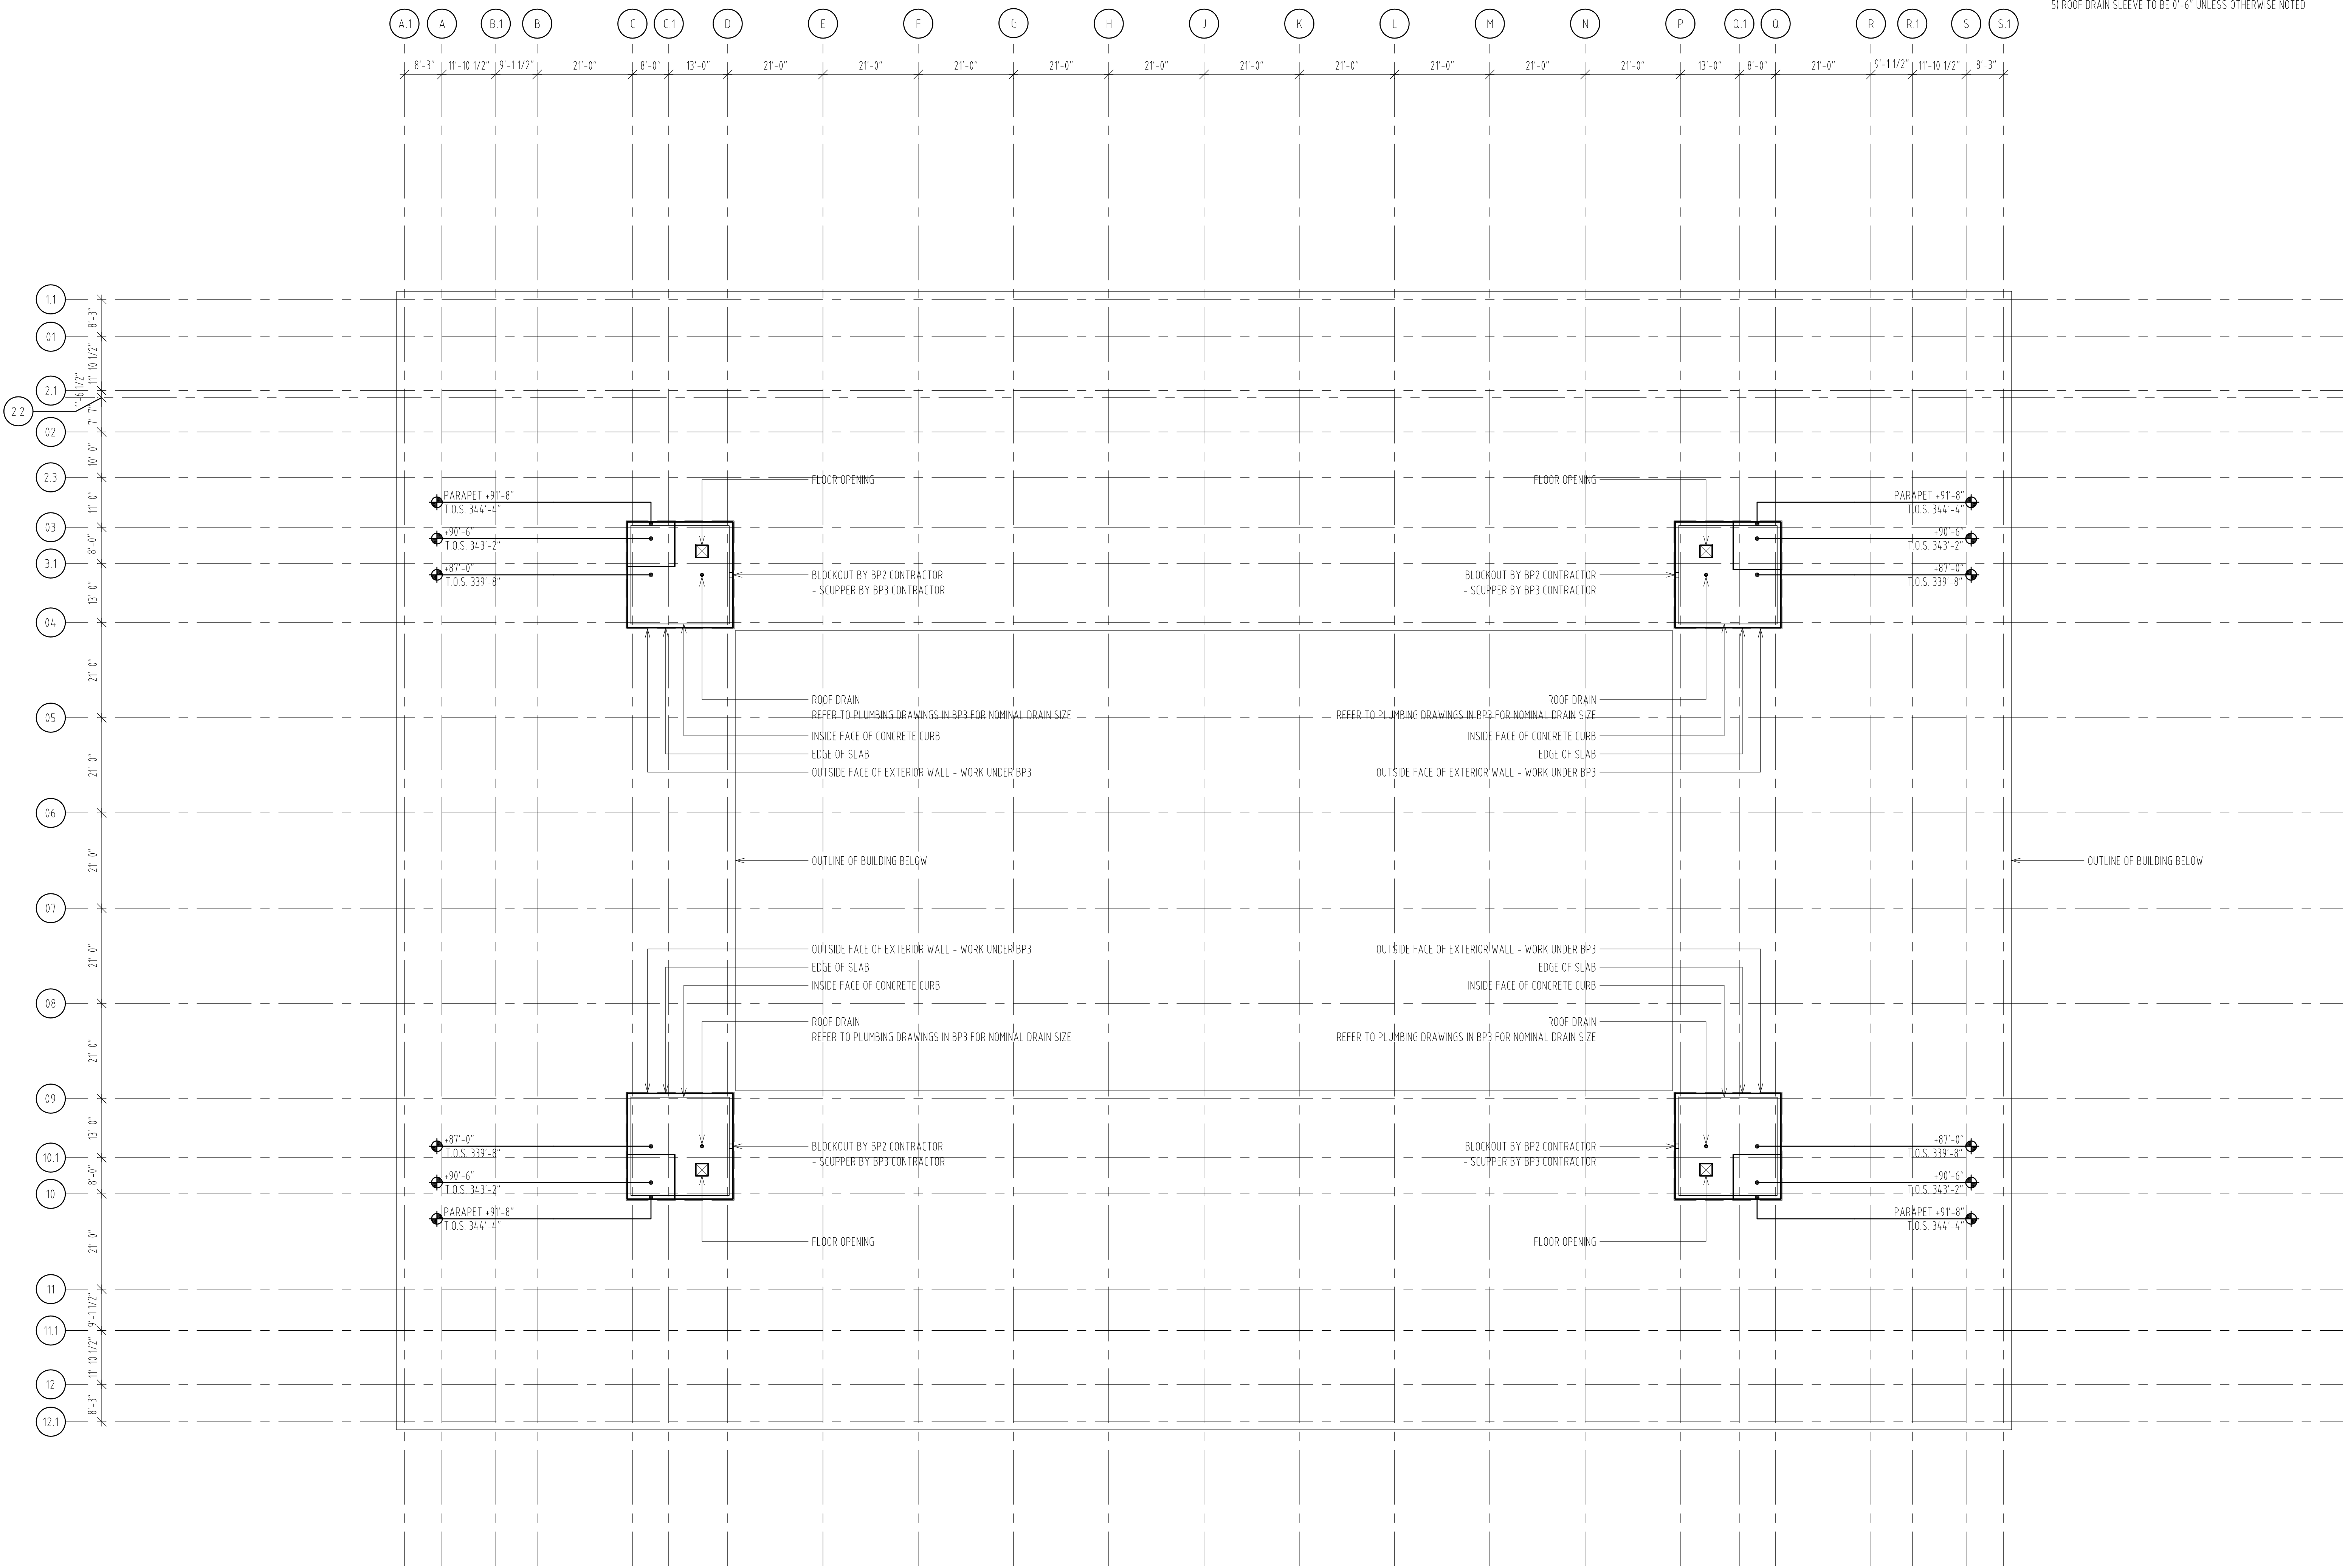

USE BUSINESS PARTNERSHIP FOUNDATION
ON BEHALF OF
USC CAMPUS PLANNING & CONSTRUCTION

PROJECT NAME:
UNIVERSITY OF SOUTH CAROLINA
DARLA MOORE SCHOOL OF BUSINESS CONSTRUCTION
STRUCTURE

OSE PROJECT NUMBER:
H27-6069-AC-2

743 GREENE STREET
COLUMBIA, SC 29298
TEL: 803 777 4022 FAX: 803 777 0484

ARCHITECT:
RAFAEL VINOLY ARCHITECTS PC
50 VANDAM STREET
NEW YORK, NY 10013
TEL: 212 924 5060 FAX: 212 924 5858

STRUCTURAL ENGINEER, MEP ENGINEER,
CIVIL ENGINEER, FIRE PROTECTION
ENGINEER:
STEVENS & WILKINSON, SC
1501 MAIN STREET, FLOOR 9
COLUMBIA, SC 29201-5801
TEL: 803 765 0320 FAX: 803 254 6209

TELECOMMUNICATIONS, AUDIOVISUAL & ACOUSTICS:
JAFFE HOLDEN ACOUSTICS, INC.
114A WASHINGTON STREET
NORWALK, CT 06854-3007
TEL: 203 838 4167 FAX: 203 838 4168

LANDSCAPE ARCHITECT:
GRUMBALL-COTTELL ASSOCIATES
600 BELTLINE BOULEVARD
COLUMBIA, SC 29205
TEL: 803 738 9525 FAX:

SURVEYOR:
BP BARBER & ASSOCIATES, INC.
101 RESEARCH DRIVE
COLUMBIA, SC 29202-1116
TEL: 803 429 4028 FAX:

BUILDING CODE:
HUGHES ASSOCIATES
3610 COMMERCE DRIVE, SUITE 817
BALTIMORE, MD 21227-1652
TEL: 410 737 8077 FAX: 410 737 8688

LIGHTING DESIGNER:
ONE LUX STUDIO, LLC
39 WEST 13TH STREET
NEW YORK, NY 10011
TEL: 212 201 5192 FAX: 212 615 3700

FOOD & WASTE MANAGEMENT:
WILLIAM CARUSO & ASSOCIATES, INC.
8055 EAST TUFTS AVE, SUITE 1520
DENVER, CO 80231
TEL: 303 649 1600 FAX: 303 649 1660

SIGNAGE & WAYFINDING:
RAFAEL VINOLY ARCHITECTS PC
50 VANDAM STREET
NEW YORK, NY 10013
TEL: 212 924 5060 FAX: 212 924 5858


SPECIFICATIONS:
ROBERT SCHWARTZ & ASSOCIATES
589 8TH AVE., 17TH FLOOR
NEW YORK, NY 10018
TEL: 212 691 3248 FAX: 212 633 1613

BID PACKAGE 2:
STRUCTURE
DECEMBER 09, 2011

PHASE:

SEAL & SIGNATURE

^	^	^
2011.12.09	2011.11.30	2011.11.16
2011.11.30	2011.11.16	2011.10.19
2011.11.16	2011.10.19	2011.10.12
2011.10.19	2011.09.09	2011.08.05
2011.09.09	2011.08.05	2011.07.22
2011.08.05	2011.06.24	2011.04.29
2011.06.24	2011.03.22	2011.03.22
2011.03.22	2011.03.22	2011.03.22
ISSUE NO.	ISSUE DATE	ISSUE NO.
ISSUE NO.	ISSUE DATE	ISSUE NO.
ISSUE NO.	ISSUE DATE	ISSUE NO.

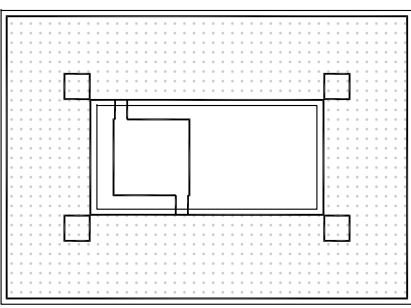

KEY PLAN & NORTH SIGN
IF THIS DRAWING IS NOT 30" X 42" IT IS A REDUCED PRINT.
REFER TO GRAPHIC SCALE



SLAB EDGE PLAN
ROOF

SHEET TITLE:

A1660
SHEET NUMBER:

- 1) COORDINATE FLOOR OPENINGS WITH STRUCTURAL DRAWINGS
- 2) COORDINATE FLOOR OPENINGS WITH MECHANICAL DRAWINGS - WORK TO BE DONE IN BID PACKAGE 2
- 3) COORDINATE DRAIN SIZE WITH PLUMBING DRAWINGS - WORK TO BE DONE IN BID PACKAGE 3
- 4) ALL MECHANICAL OPENING RELATED DIMENSIONS ARE SUBJECT TO FINAL COORDINATION WITH BID PACKAGE 3
- 5) ROOF DRAIN SLEEVE TO BE 6'-0" UNLESS OTHERWISE NOTED


SPECIFICATIONS:
ROBERT SCHWARTZ & ASSOCIATES
589 8TH. AVE., 17TH. FLOOR
NEW YORK, NY 10018
TEL: 212 691 3248 FAX: 212 633 1613

DECEMBER 09, 2011

PHASE:

SEAL & SIGNATURE

					
	2011.12.09				
	2011.11.30				
	2011.11.14				
ISSUE NO.	ISSUE DATE	ISSUE NO.	ISSUE DATE	ISSUE NO.	ISSUE DATE

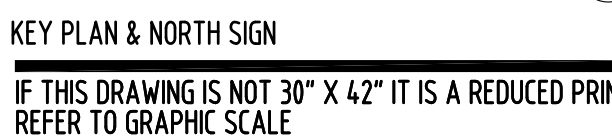


0 8 16

$1/8'' = 1' - 0''$

SHEET TITLE :

A1660A
SHEET NUMBER :

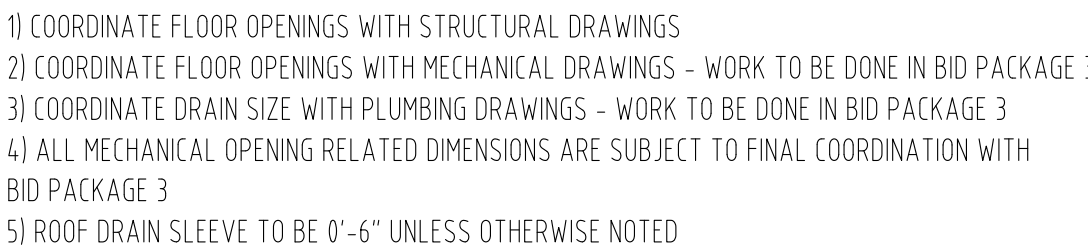

ROBERT SCHWARTZ & ASSOCIATES
589 8TH. AVE., 17TH. FLOOR
NEW YORK, NY 10018
TEL: 212 691 3248 FAX: 212 633 1613

DECEMBER 09, 2011

PHASE:

SEAL & SIGNATURE

[illegible]
$$1/8'' = 1' - 0''$$

SHEET TITLE :

SHEET NUMBER



- 1) COORDINATE FLOOR OPENINGS WITH STRUCTURAL DRAWINGS
- 2) COORDINATE FLOOR OPENINGS WITH MECHANICAL DRAWINGS - WORK TO BE DONE IN BID PACKAGE 2
- 3) COORDINATE DRAIN SIZE WITH PLUMBING DRAWINGS - WORK TO BE DONE IN BID PACKAGE 3
- 4) ALL MECHANICAL OPENING RELATED DIMENSIONS ARE SUBJECT TO FINAL COORDINATION WITH BID PACKAGE 3
- 5) ROOF DRAIN SLEEVE TO BE 0'-6" UNLESS OTHERWISE NOTED

PROJECT NAME:
UNIVERSITY OF SOUTH CAROLINA
DARLA MOORE SCHOOL OF BUSINESS CONSTRUCTION
STRUCTURE

OSE PROJECT NUMBER:
H27-6069-AC-2

743 GREENE STREET
COLUMBIA, SC 20298
TEL: 803 777 4022 FAX: 803 777 0484

ARCHITECT:
RAFAEL VINOLY ARCHITECTS PC
50 VANDAM STREET
NEW YORK, NY 10013
TEL: 212 924 5060 FAX: 212 924 5858

STRUCTURAL ENGINEER, MEP ENGINEER,
CIVIL ENGINEER, FIRE PROTECTION
ENGINEER:
STEVENS & WILKINSON, SC
1501 MAIN STREET, FLOOR G
COLUMBIA, SC 29201-5801
TEL: 803 765 0320 FAX: 803 254 6209

TELECOMMUNICATIONS, AUDIOVISUAL & ACOUSTICS:
JAFFE HOLDEN ACOUSTICS, INC.
 114A WASHINGTON STREET
 NORWALK, CT 06854-3007
 TEL: 203 838 4167 FAX: 203 838 4168

LANDSCAPE ARCHITECT:
GRIMBALL-COTTERILL ASSOCIATES
600 BELTLINE BOULEVARD
COLUMBIA, SC 29205
TEL: 803 738 9525 FAX:

SURVEYOR:
BP BARBER & ASSOCIATES, INC.
101 RESEARCH DRIVE
COLUMBIA, SC 29202-1116
TEL: 803 429 4028 FAX:

BUILDING CODE:
HUGHES ASSOCIATES
3610 COMMERCE DRIVE, SUITE 817
BALTIMORE, MD 21227-1652
TEL: 410 737 8677 FAX: 410 737 8688

LIGHTING DESIGNER
ONE LUX STUDIO, LLC
39 WEST 13TH STREET
NEW YORK, NY 10011
TEL: 212 201 5792 FAX: 212 615 3700

FOOD & WASTE MANAGEMENT:
WILLIAM CARUSO & ASSOCIATES, INC.
 8055 EAST TUFTS AVE, SUITE 1320
 DENVER, CO 80237
 TEL: 303.649.1600 FAX: 303.649.1660

SIGNAGE & WAYFINDING:
RAFAEL VINOLY ARCHITECTS PC
50 VANDAM STREET
NEW YORK, NY 10013
TEL: 212 924 5060 FAX: 212 924 5858

SPECIFICATIONS:
ROBERT SCHWARTZ & ASSOCIATES
589 8TH. AVE., 17TH. FLOOR
NEW YORK, NY 10018
TEL: 212 691 3248 FAX: 212 633 1613

BID PACKAGE 2:
STRUCTURE
DECEMBER 09, 2011

PHASE : _____

SEAL & SIGNATURE		SEAL & SIGNATURE		SEAL & SIGNATURE	
					



SLAB EDGE PLAN
ROOF
ZONE C

SHEET TITLE :

A1660C
SHEET NUMBER :



- 1) COORDINATE FLOOR OPENINGS WITH STRUCTURAL DRAWINGS
- 2) COORDINATE FLOOR OPENINGS WITH MECHANICAL DRAWINGS - WORK TO BE DONE IN BID PACKAGE 3
- 3) COORDINATE DRAIN SIZE WITH PLUMBING DRAWINGS - WORK TO BE DONE IN BID PACKAGE 3
- 4) ALL MECHANICAL OPENING RELATED DIMENSIONS ARE SUBJECT TO FINAL COORDINATION WITH BID PACKAGE 3
- 5) ROOF DRAIN SLEEVE TO BE 0'-6" UNLESS OTHERWISE NOTED

PROJECT NAME:
UNIVERSITY OF SOUTH CAROLINA
DARLA MOORE SCHOOL OF BUSINESS CONSTRUCTION
STRUCTURE

H27-6069-AC-2
743 GREENE STREET
COLUMBIA, SC 20298
TEL: 803 777 4022 FAX: 803 777 0484

STRUCTURAL ENGINEER, MEP ENGINEER,
CIVIL ENGINEER, FIRE PROTECTION
ENGINEER.

TELECOMMUNICATIONS, AUDIOVISUAL & ACOUSTICS:
JAFFE HOLDEN ACOUSTICS, INC.
 114A WASHINGTON STREET
 NORWALK, CT 06854-3007
 TEL: 203 838 4167 FAX: 203 838 4168

SURVEYOR:
BP BARBER & ASSOCIATES, INC.
101 RESEARCH DRIVE
COLUMBIA, SC 29202-1116
TEL: 803 429 4028 FAX:

LIGHTING DESIGNER
ONE LUX STUDIO, LLC
39 WEST 13TH STREET
NEW YORK, NY 10011
TEL: 212 201 5792 FAX: 212 615 3700


SIGNAGE & WAYFINDING:
RAFAEL VINOLY ARCHITECTS PC
 50 VANDAM STREET
 NEW YORK, NY 10013
 TEL: 212 924 5060 FAX: 212 924 5858

BID PACKAGE 2: STRUCTURE

DECEMBER 09, 2011

	2011.12.09		
	2011.11.30		
	2011.11.11		

ISSUE NO.	ISSUE DATE	ISSUE NO.	ISSUE DATE	ISSUE NO.	ISSUE DATE
-----------	------------	-----------	------------	-----------	------------

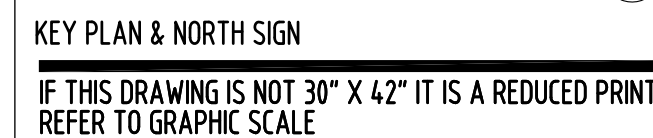


0 8 16

$1/8'' = 1' - 0''$

SHEET TITLE :

SHEET NUMBER

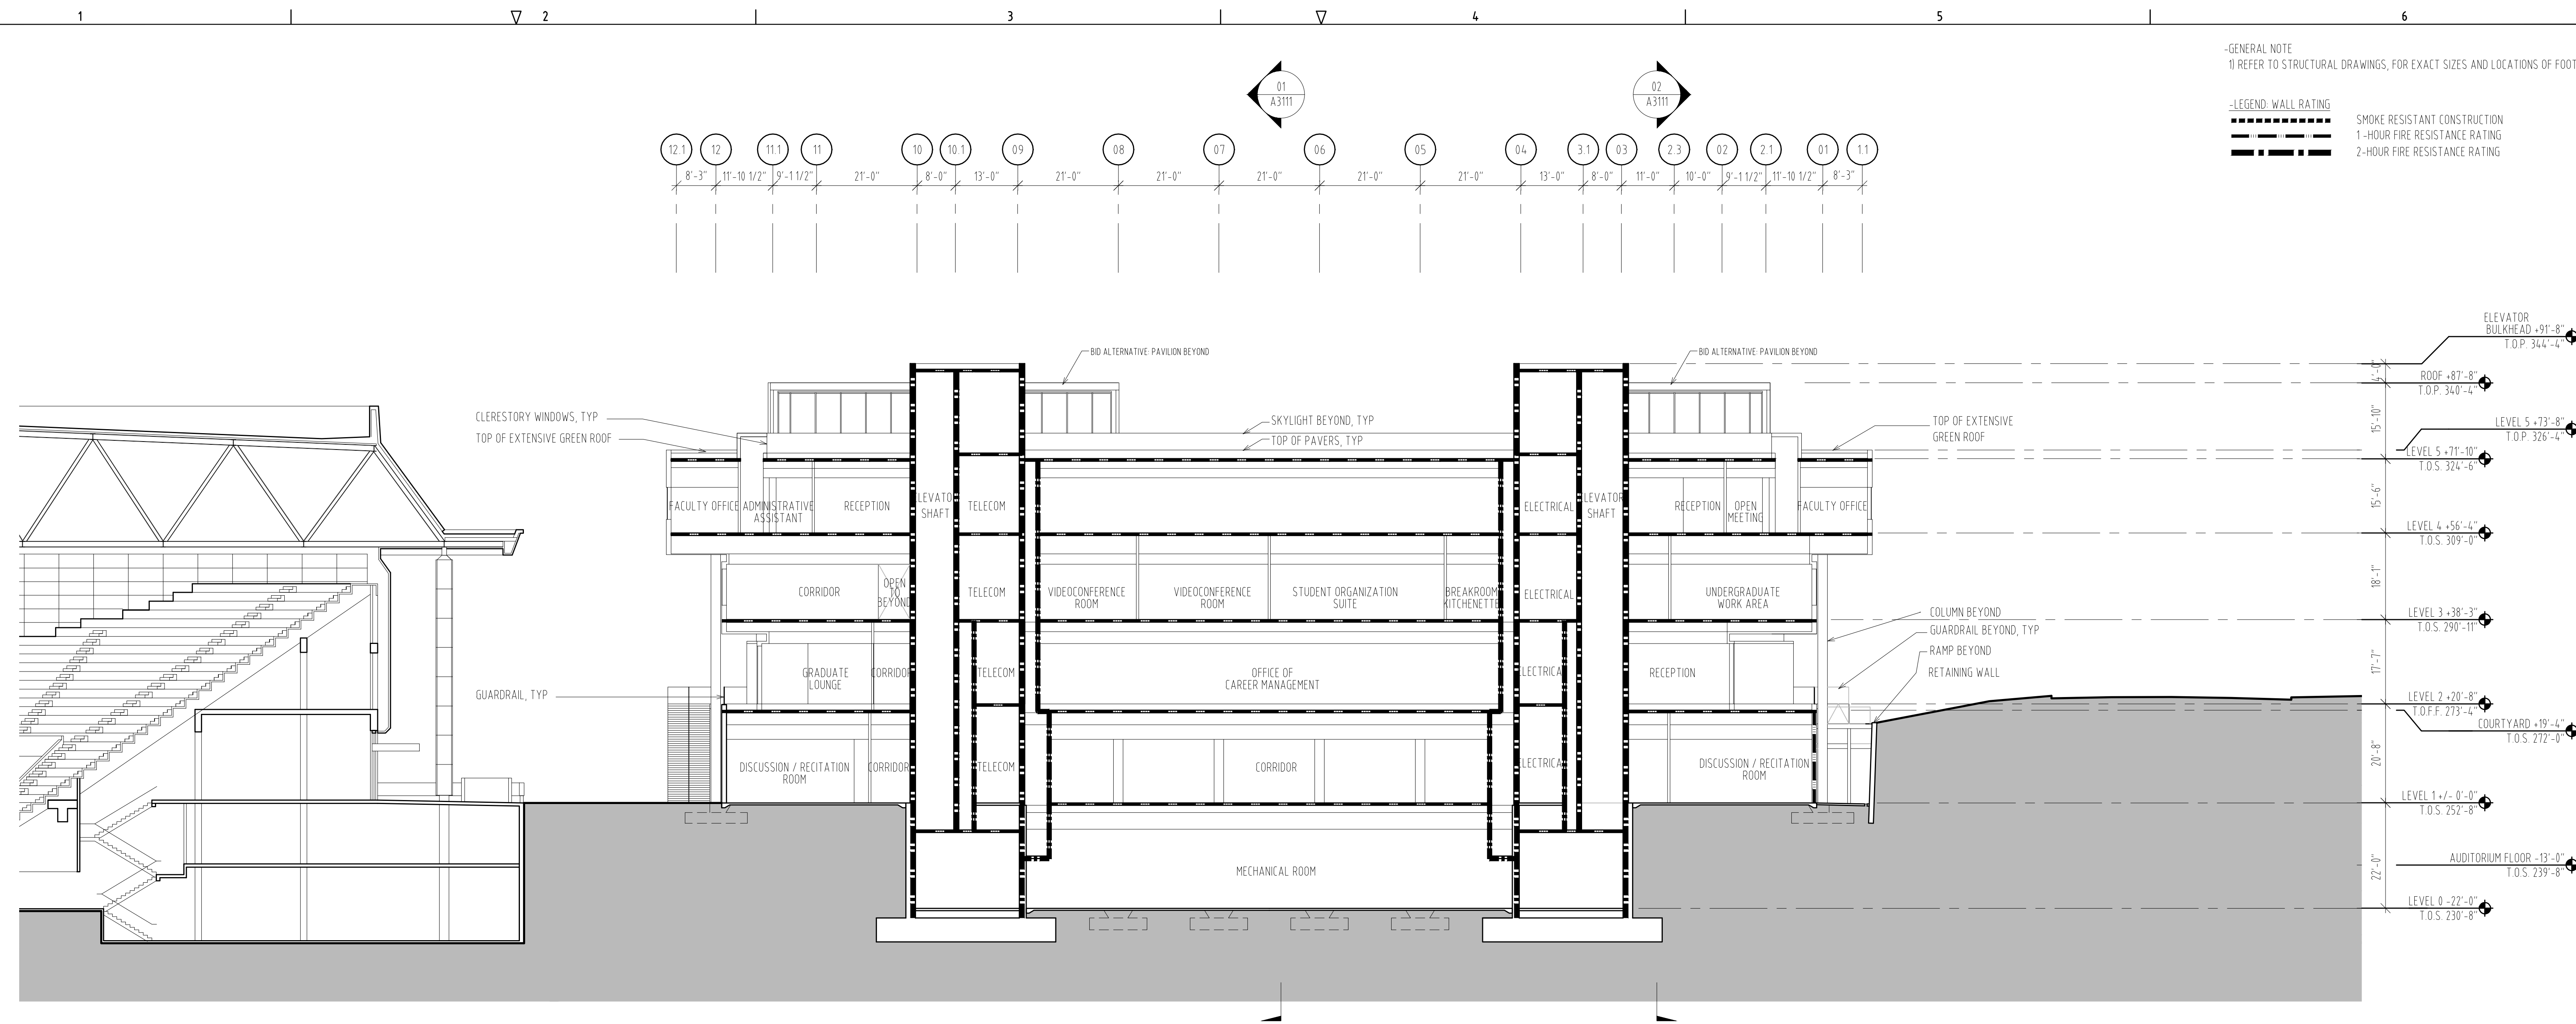

OVERALL BUILDING SECTION - NS
SCALE: 1/16" = 1'-0"

USE BUSINESS PARTNERSHIP FOUNDATION
ON BEHALF OF
USC CAMPUS PLANNING & CONSTRUCTION

PROJECT NAME:
UNIVERSITY OF SOUTH CAROLINA
DARLA MOORE SCHOOL OF BUSINESS CONSTRUCTION
STRUCTURE

OSE PROJECT NUMBER:
H27-6069-AC-2

743 GREENE STREET
COLUMBIA, SC 29298
TEL: 803 777 4022 FAX: 803 777 0484

ARCHITECT:
RAFAEL VINOLY ARCHITECTS PC
50 VANDAM STREET
NEW YORK, NY 10013
TEL: 212 924 5860 FAX: 212 924 5858

STRUCTURAL ENGINEER, MEP ENGINEER,
CIVIL ENGINEER, FIRE PROTECTION
ENGINEER:
STEVENS & WILKINSON, SC
1501 MAIN STREET, FLOOR G
COLUMBIA, SC 29201-5801
TEL: 803 765 0320 FAX: 803 254 6209

TELECOMMUNICATIONS, AUDIOVISUAL & ACOUSTICS:
JAFFE HOLDEN ACOUSTICS, INC.
114 A WASHINGTON STREET
NORWALK, CT 06854-3007
TEL: 203 838 4167 FAX: 203 838 4168

LANDSCAPE ARCHITECT:
GRIMBALL-COTTERILL ASSOCIATES
600 BELTLINE BOULEVARD
COLUMBIA, SC 29205
TEL: 803 738 9525 FAX:

SURVEYOR:
BP BARBER & ASSOCIATES, INC.
101 RESEARCH DRIVE
COLUMBIA, SC 29202-1116
TEL: 803 429 4028 FAX:

BUILDING CODE:
HUGHES ASSOCIATES
3610 COMMERCE DRIVE, SUITE 817
BALTIMORE, MD 21227-1652
TEL: 410 731 8677 FAX: 410 731 8688

LIGHTING DESIGNER:
ONE LUX STUDIO, LLC
39 WEST 13TH STREET
NEW YORK, NY 10011
TEL: 212 201 5792 FAX: 212 615 3700

FOOD & WASTE MANAGEMENT:
WILLIAM CARUSO & ASSOCIATES, INC.
8055 EAST TURTLE AVE, SUITE 1520
DENVER, CO 80231
TEL: 303 649 1600 FAX: 303 649 1660

SIGNAGE & WAYFINDING:
RAFAEL VINOLY ARCHITECTS PC
50 VANDAM STREET
NEW YORK, NY 10013
TEL: 212 924 5860 FAX: 212 924 5858

SPECIFICATIONS:
ROBERT SCHWARTZ & ASSOCIATES
589 8TH AVE., 17TH FLOOR
NEW YORK, NY 10018
TEL: 212 691 3248 FAX: 212 633 1613

BID PACKAGE 2:
STRUCTURE
DECEMBER 09, 2011



OVERALL BUILDING SECTION - NS
SCALE: 1/16" = 1'-0"

PHASE:
FOR REFERENCE ONLY

SEAL & SIGNATURE

DATE	ISSUE NO.	ISSUE DATE	ISSUE NO.	ISSUE DATE
2011.11.30				
2011.11.14				
2011.11.14				
2011.10.19				
2011.10.12				
2011.09.20				
2011.08.05				
2011.07.22				
2011.06.26				
2011.04.29				
2011.04.04				
2011.02.09				

KEY PLAN & NORTH SIGN

IF THIS DRAWING IS NOT 30" X 42" IT IS A REDUCED PRINT,
REFER TO GRAPHIC SCALE

1/16" = 1' - 0"

OVERALL BUILDING
SECTIONS - NS

SHEET TITLE:
A3101

SHEET NUMBER:
01

1


2

3

4

5

6

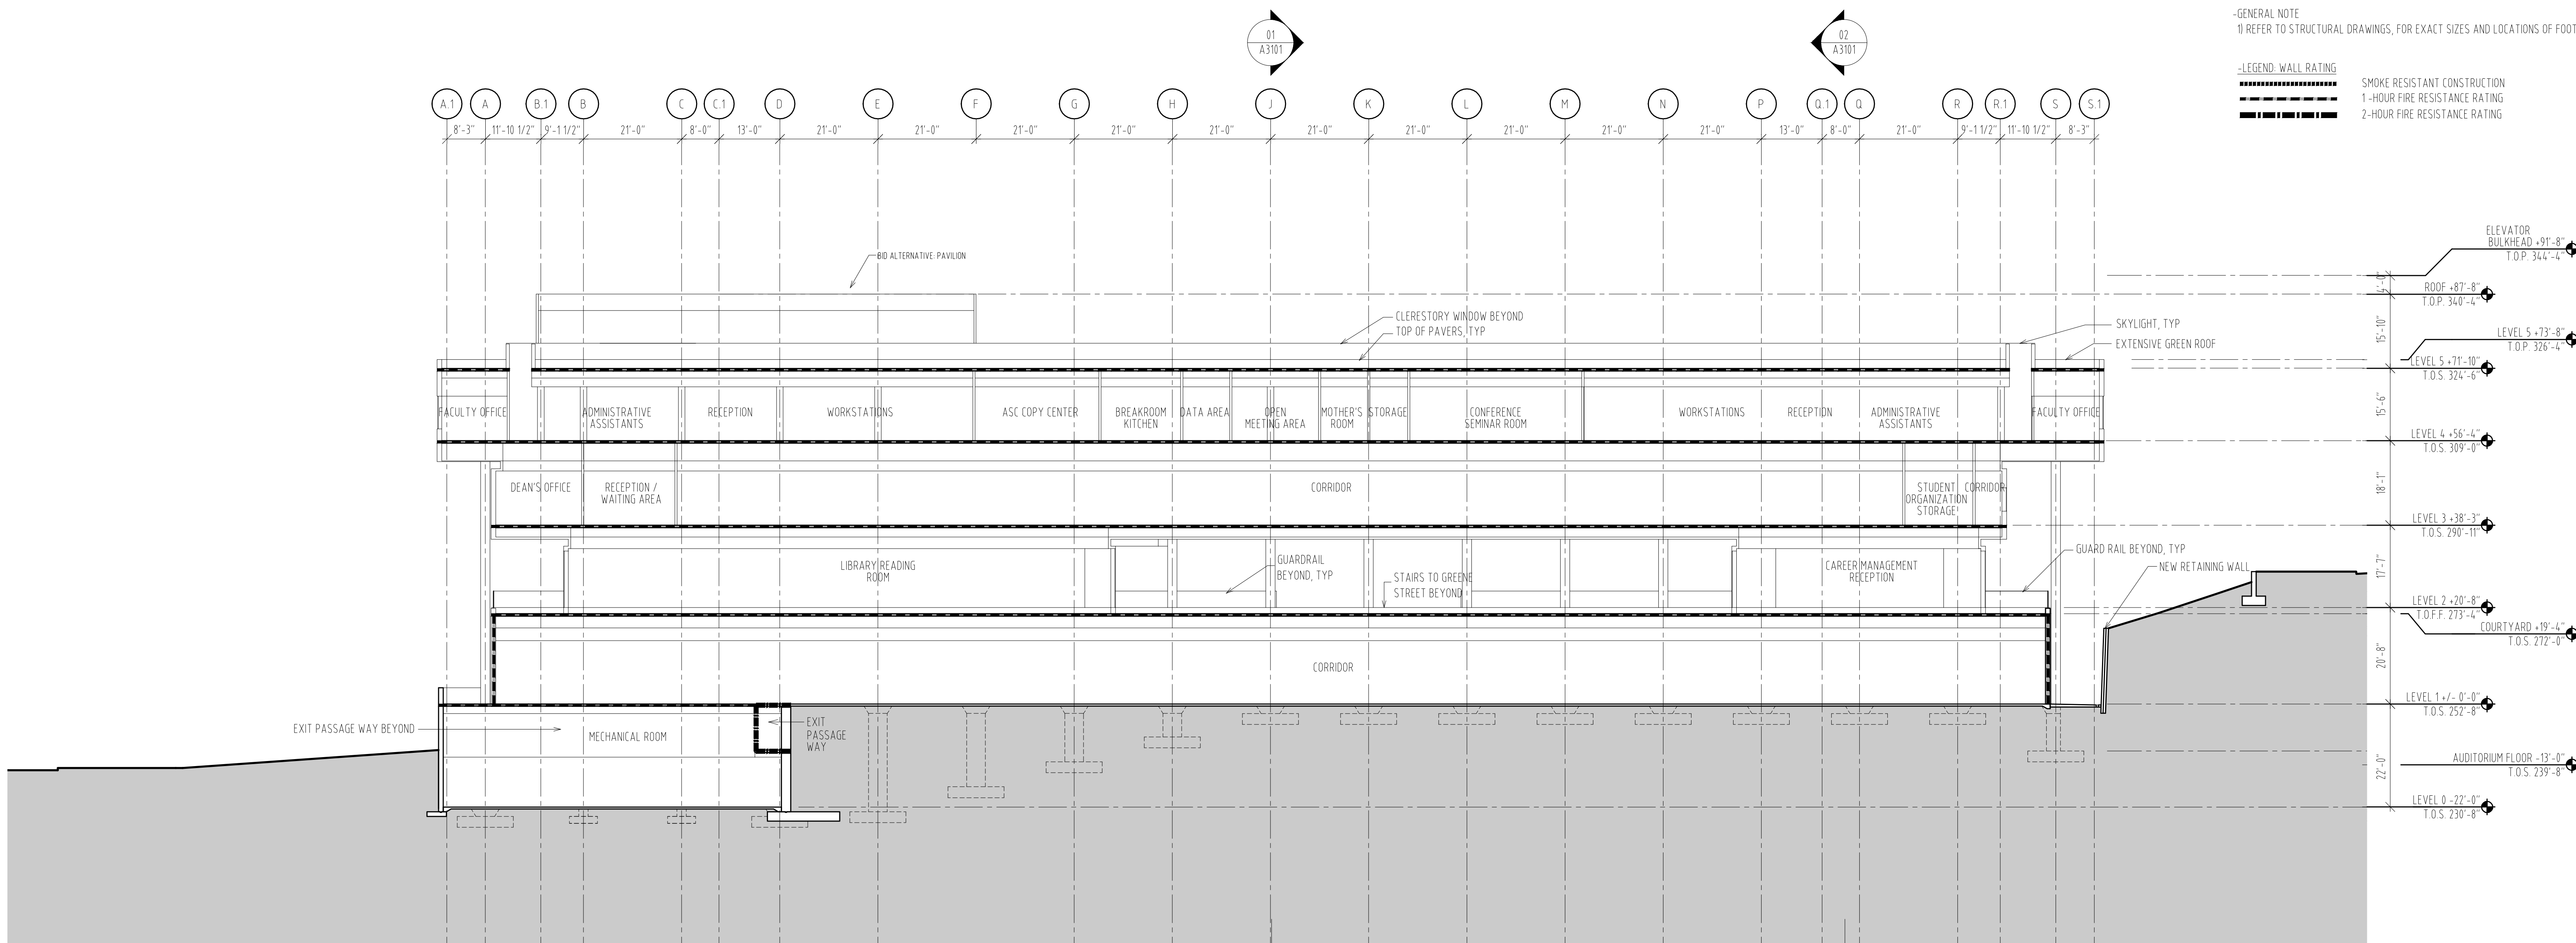

-GENERAL NOTE
1) REFER TO STRUCTURAL DRAWINGS, FOR EXACT SIZES AND LOCATIONS OF FOOTINGS

-LEGEND: WALL RATING
SMOKE RESISTANT CONSTRUCTION
1-HOUR FIRE RESISTANCE RATING
2-HOUR FIRE RESISTANCE RATING

ELEVATOR BULKHEAD +91'-8"
T.O.P. 344'-4"

ROOF +87'-8"
T.O.P. 340'-4"

LEVEL 5 +73'-8"
T.O.S. 324'-6"

LEVEL 4 +56'-4"
T.O.S. 309'-0"

LEVEL 3 +38'-3"
T.O.S. 290'-11"

LEVEL 2 +20'-8"
T.O.F.F. 273'-4"

COURTYARD +19'-4"
T.O.S. 272'-0"

LEVEL 1 +/- 0'-0"
T.O.S. 252'-8"

AUDITORIUM FLOOR -13'-0"
T.O.S. 239'-8"

LEVEL 0 -22'-0"
T.O.S. 230'-8"

OVERALL BUILDING SECTION - EW
SCALE: 1/16" = 1'-0"

USC BUSINESS PARTNERSHIP FOUNDATION
ON BEHALF OF
USC CAMPUS PLANNING & CONSTRUCTION

PROJECT NAME:
UNIVERSITY OF SOUTH CAROLINA
DARLA MOORE SCHOOL OF BUSINESS CONSTRUCTION
STRUCTURE

OSE PROJECT NUMBER:
H27-6069-AC-2

743 GREENE STREET
COLUMBIA, SC 29298
TEL: 803 777 4022 FAX: 803 777 0484

ARCHITECT:
RAFAEL VINOLY ARCHITECTS PC
50 VANDAM STREET
NEW YORK, NY 10013
TEL: 212 924 5860 FAX: 212 924 5858

STRUCTURAL ENGINEER, MEP ENGINEER,
CIVIL ENGINEER, FIRE PROTECTION
ENGINEER:
STEVENS & WILKINSON, SC
1501 MAIN STREET, FLOOR G
COLUMBIA, SC 29201-5801
TEL: 803 765 0320 FAX: 803 254 6209

TELECOMMUNICATIONS, AUDIOVISUAL & ACOUSTICS:
JAFFE HOLDEN ACOUSTICS, INC.
114A WASHINGTON STREET
NORWALK, CT 06854-3007
TEL: 203 838 4167 FAX: 203 838 4168

LANDSCAPE ARCHITECT:
GRIMBALL-COTTELL ASSOCIATES
600 BELTLINE BOULEVARD
COLUMBIA, SC 29205
TEL: 803 738 9525 FAX:

SURVEYOR:
BP BARBER & ASSOCIATES, INC.
101 RESEARCH DRIVE
COLUMBIA, SC 29202-1116
TEL: 803 429 4028 FAX:

BUILDING CODE:
HUGHES ASSOCIATES
3610 COMMERCE DRIVE, SUITE 817
BALTIMORE, MD 21227-1652
TEL: 410 731 8677 FAX: 410 731 8688


LIGHTING DESIGNER:
ONE LUX STUDIO, LLC
39 WEST 19TH STREET
NEW YORK, NY 10011
TEL: 212 201 5792 FAX: 212 615 3700

FOOD & WASTE MANAGEMENT:
WILLIAM CARUSO & ASSOCIATES, INC.
8055 EAST TURKS AVE, SUITE 1520
DENVER, CO 80231
TEL: 303 649 1600 FAX: 303 649 1660

SIGNAGE & WAYFINDING:
RAFAEL VINOLY ARCHITECTS PC
50 VANDAM STREET
NEW YORK, NY 10013
TEL: 212 924 5860 FAX: 212 924 5858

SPECIFICATIONS:
ROBERT SCHWARTZ & ASSOCIATES
589 8TH AVE., 17TH FLOOR
NEW YORK, NY 10018
TEL: 212 691 3248 FAX: 212 633 1613

BID PACKAGE 2:
STRUCTURE
DECEMBER 09, 2011

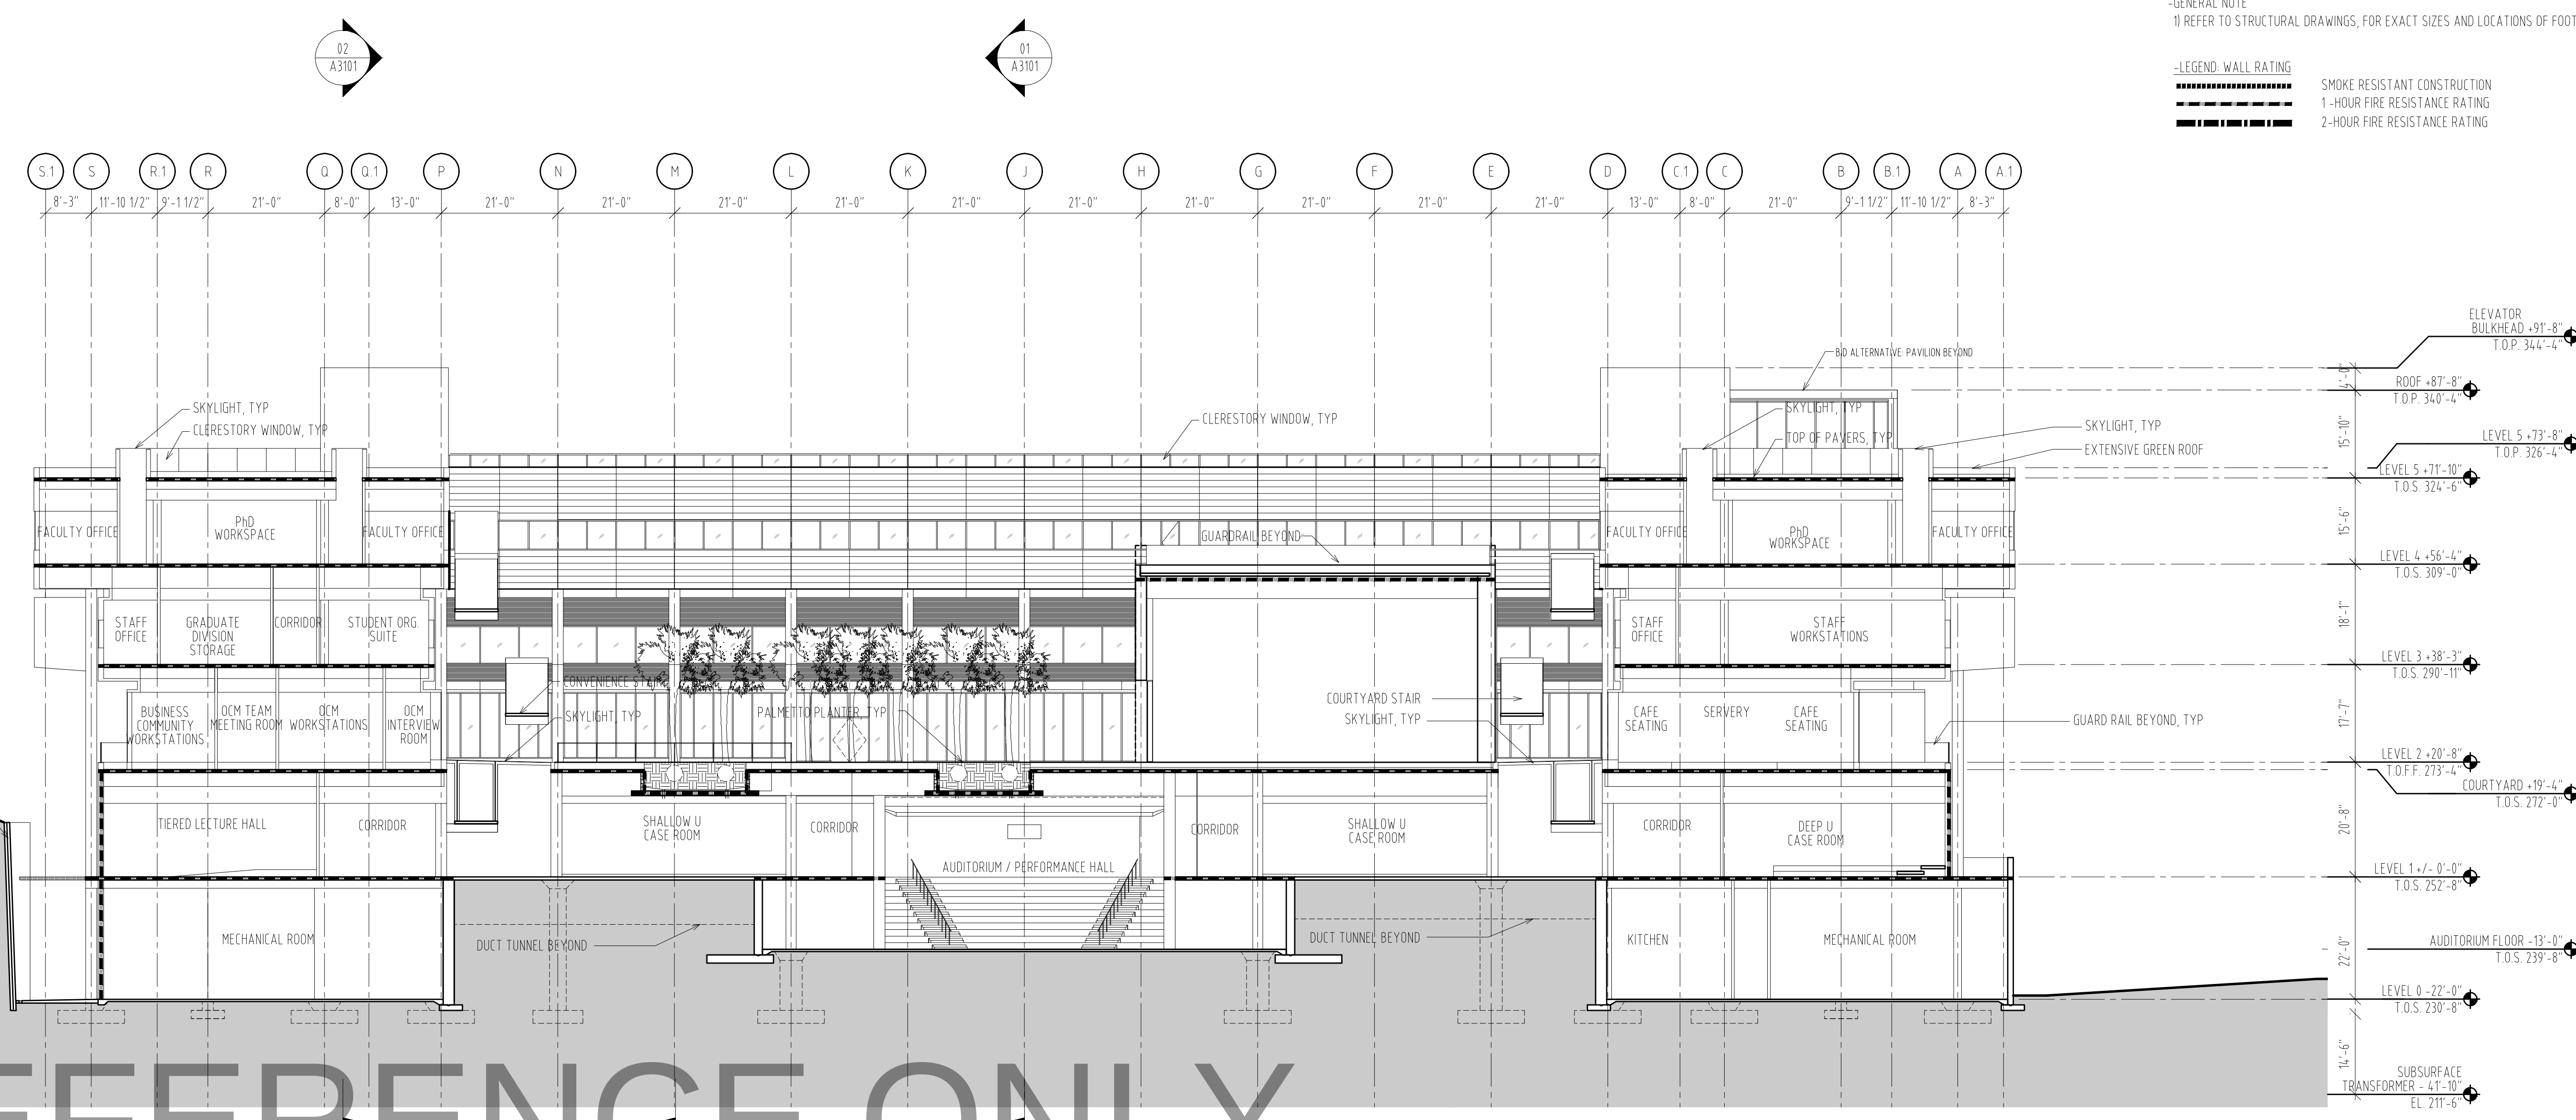

-GENERAL NOTE
1) REFER TO STRUCTURAL DRAWINGS, FOR EXACT SIZES AND LOCATIONS OF FOOTINGS

-LEGEND: WALL RATING
SMOKE RESISTANT CONSTRUCTION
1-HOUR FIRE RESISTANCE RATING
2-HOUR FIRE RESISTANCE RATING

ELEVATOR BULKHEAD +91'-8"
T.O.P. 344'-4"

ROOF +87'-8"
T.O.P. 340'-4"

LEVEL 5 +73'-8"
T.O.S. 324'-6"

LEVEL 4 +56'-4"
T.O.S. 309'-0"

LEVEL 3 +38'-3"
T.O.S. 290'-11"

LEVEL 2 +20'-8"
T.O.F.F. 273'-4"

COURTYARD +19'-4"
T.O.S. 272'-0"

LEVEL 1 +/- 0'-0"
T.O.S. 252'-8"

AUDITORIUM FLOOR -13'-0"
T.O.S. 239'-8"

LEVEL 0 -22'-0"
T.O.S. 230'-8"

SUBSURFACE TRANSFORMER -41'-10"
EL. 217'-6"

OVERALL BUILDING SECTION - EW
SCALE: 1/16" = 1'-0"

PHASE:
FOR REFERENCE ONLY

SEAL & SIGNATURE

DATE	DATE	DATE	DATE	DATE
2011.12.09	2011.11.30	2011.11.16	2011.11.14	2011.11.19
2011.10.12	2011.08.05	2011.07.22	2011.04.29	2011.04.04
2011.02.09				

ISSUE NO. ISSUE DATE ISSUE NO. ISSUE DATE ISSUE NO. ISSUE DATE

2 1

KEY PLAN & NORTH SIGN
IF THIS DRAWING IS NOT 30" X 42" IT IS A REDUCED PRINT,
REFER TO GRAPHIC SCALE

1/16" = 1' - 0"

OVERALL BUILDING
SECTIONS - EW

SHEET TITLE:
A3111
SHEET NUMBER: