
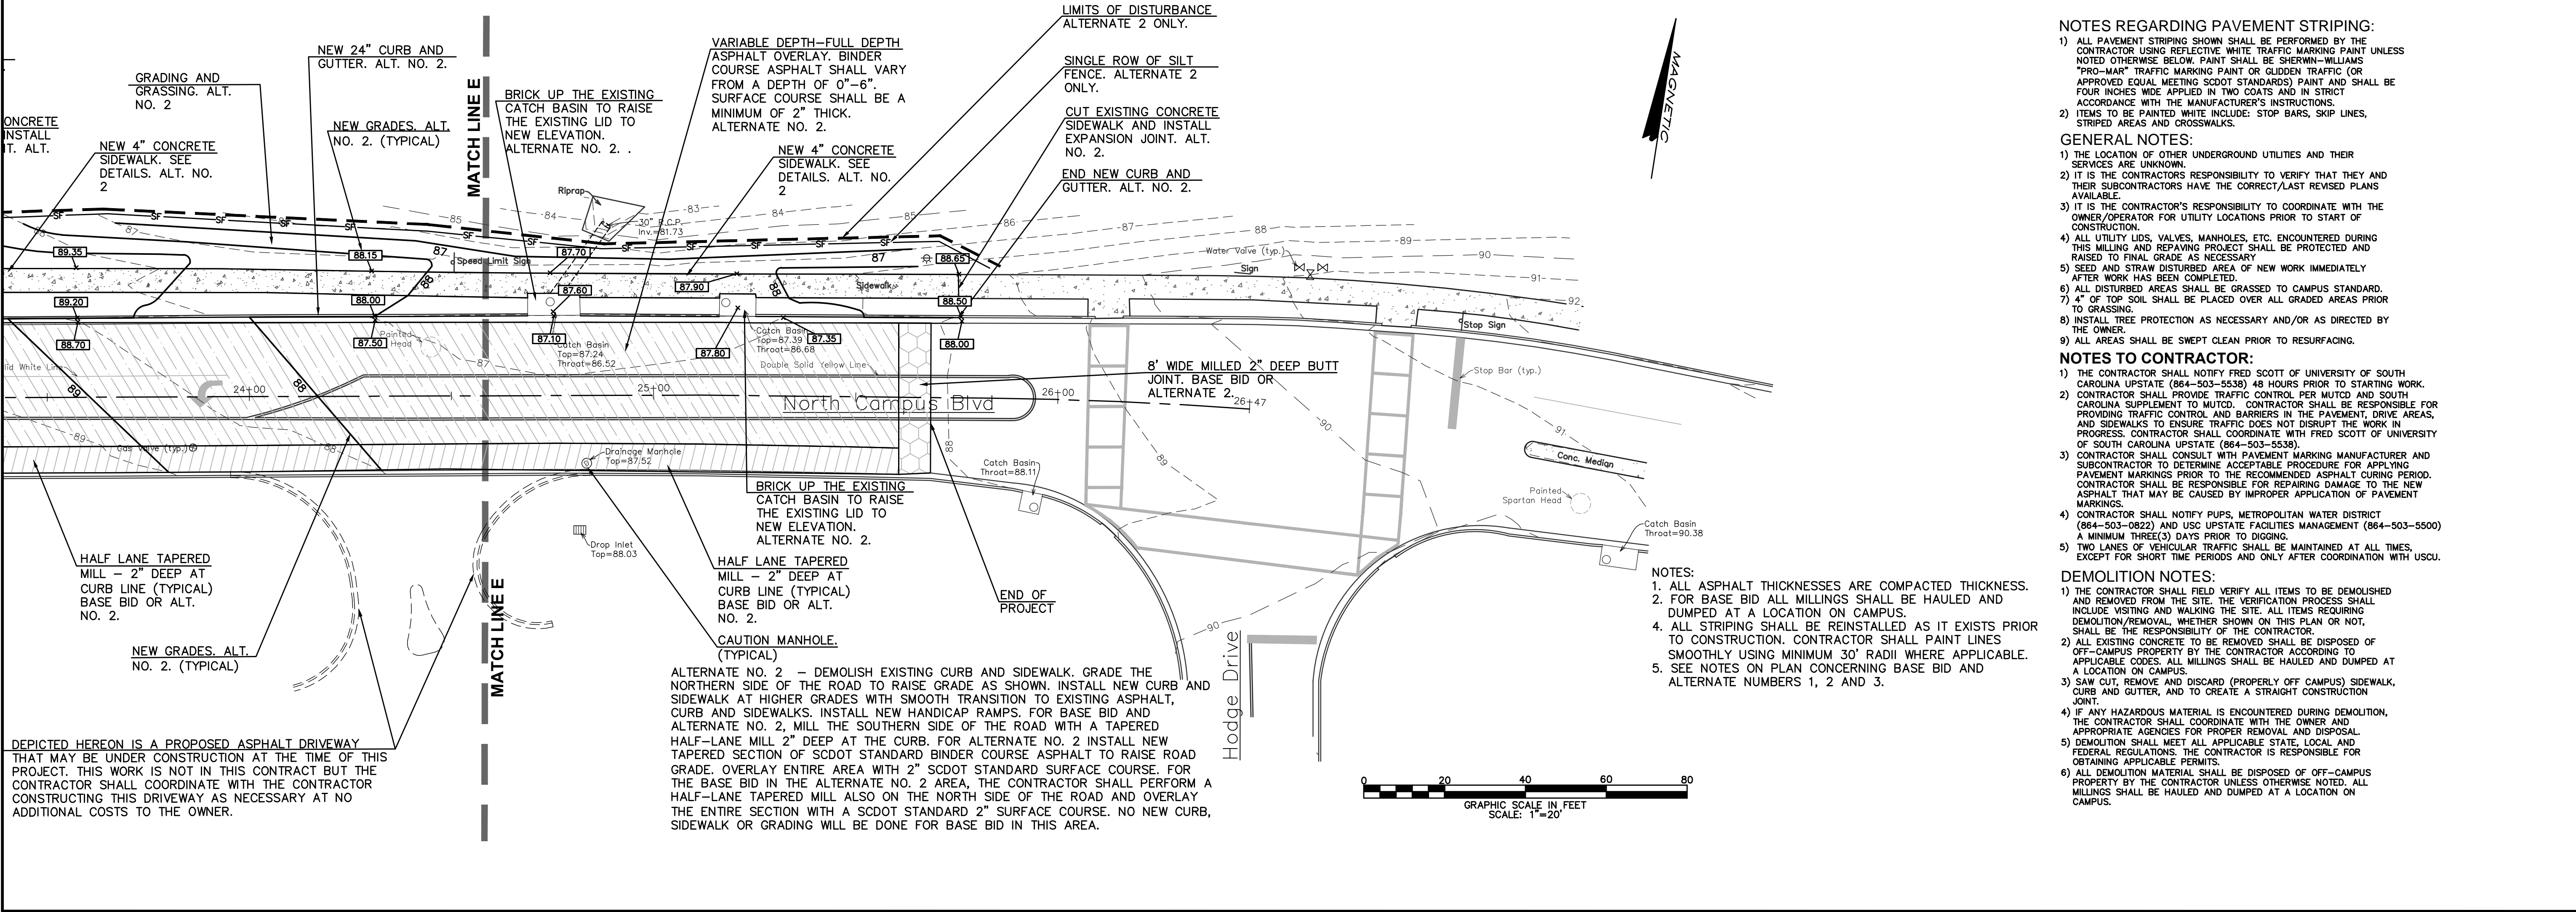


NO.	DATE	REVISIONS	DESCRIPTION

DEVELOPER:
 UNIVERSITY OF SOUTH CAROLINA
 Facilities Design and Construction
 743 Green Street
 Columbia, SC 29208
 803.777.5811
 PROJECT CONTACT:
 Fred Scott
 864.503.5538

BID SET
 UNIVERSITY OF SOUTH CAROLINA UPSTATE
 NORTH CAMPUS BOULEVARD REPAIR / IMPROVEMENTS
 STATE PROJECT H34-1360
 LOCATED IN SPARTANBURG
 SPARTANBURG COUNTY, SOUTH CAROLINA
REPAVING/REHABILITATION PLAN
 TMS 6-08-00-010.01
 BOOK Y-58-24 SF NO. N/A
 PROJECT NO. 1703 SHEET NO. **C3 of 6**
 DATE 5/10/2013

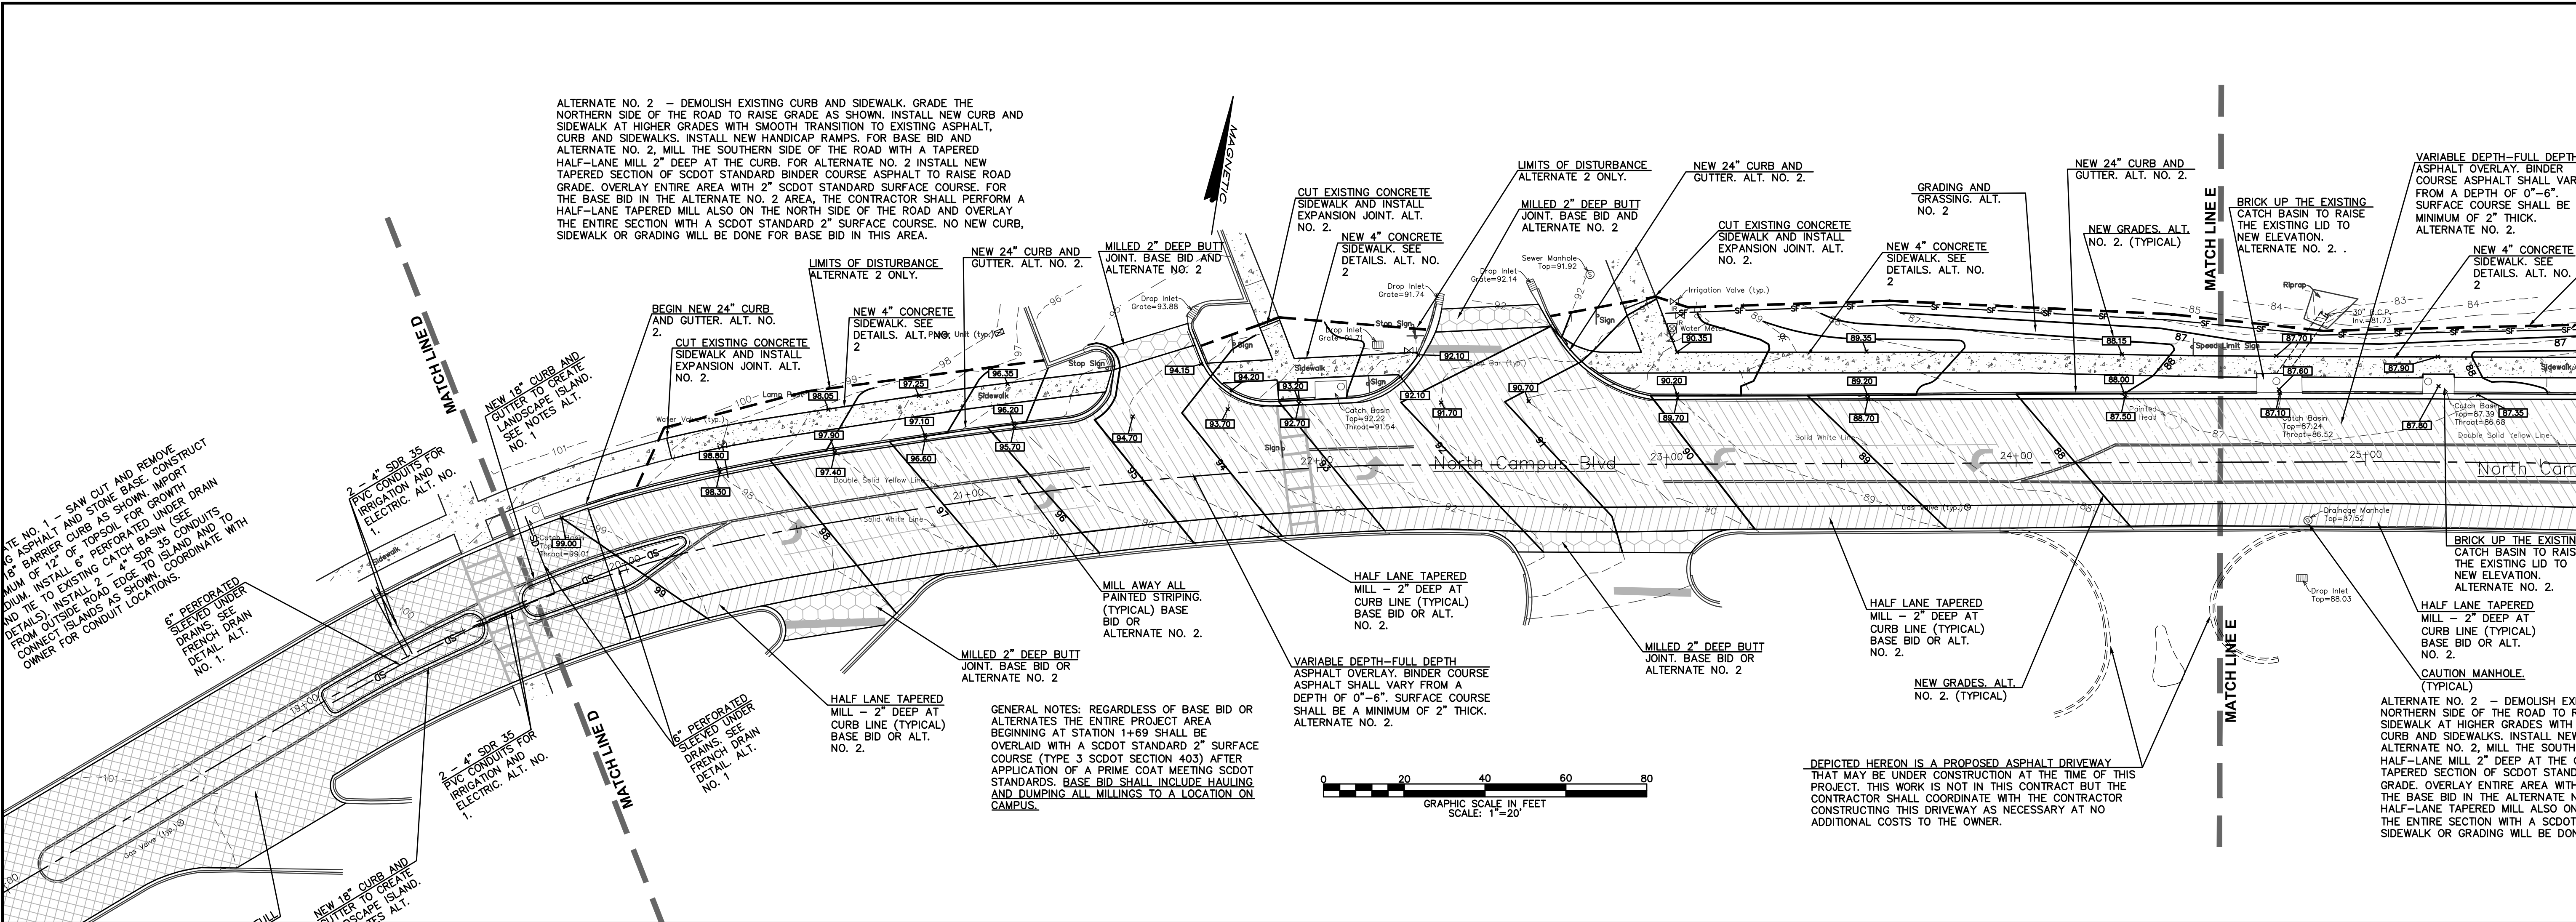

G:\Proj\1703 USC Update\RepaVing\Drawings\1703_Site.dwg, Plotted By: dkh, Plotted: May 14, 2013 3:17pm
 COPYRIGHT © 2013 COX AND DINKINS, INC. ALL RIGHTS RESERVED.