

Seat count = 110 seats
(104 + 6 Removable)


ADA Wheelchair spaces =
5 provided in exist flat area

ADA Designated Arm =
5% of aisle seats
1 required; 2 provided

Left handed =
5% total
5 minimum; 8 provided

Basic code items
(based on IBC 2015):
- Occupant count per 1004.4

- Aisle Access - dual access rows
exceeding 14 to have increased
aisle width; provide aisle widths
as required for egress

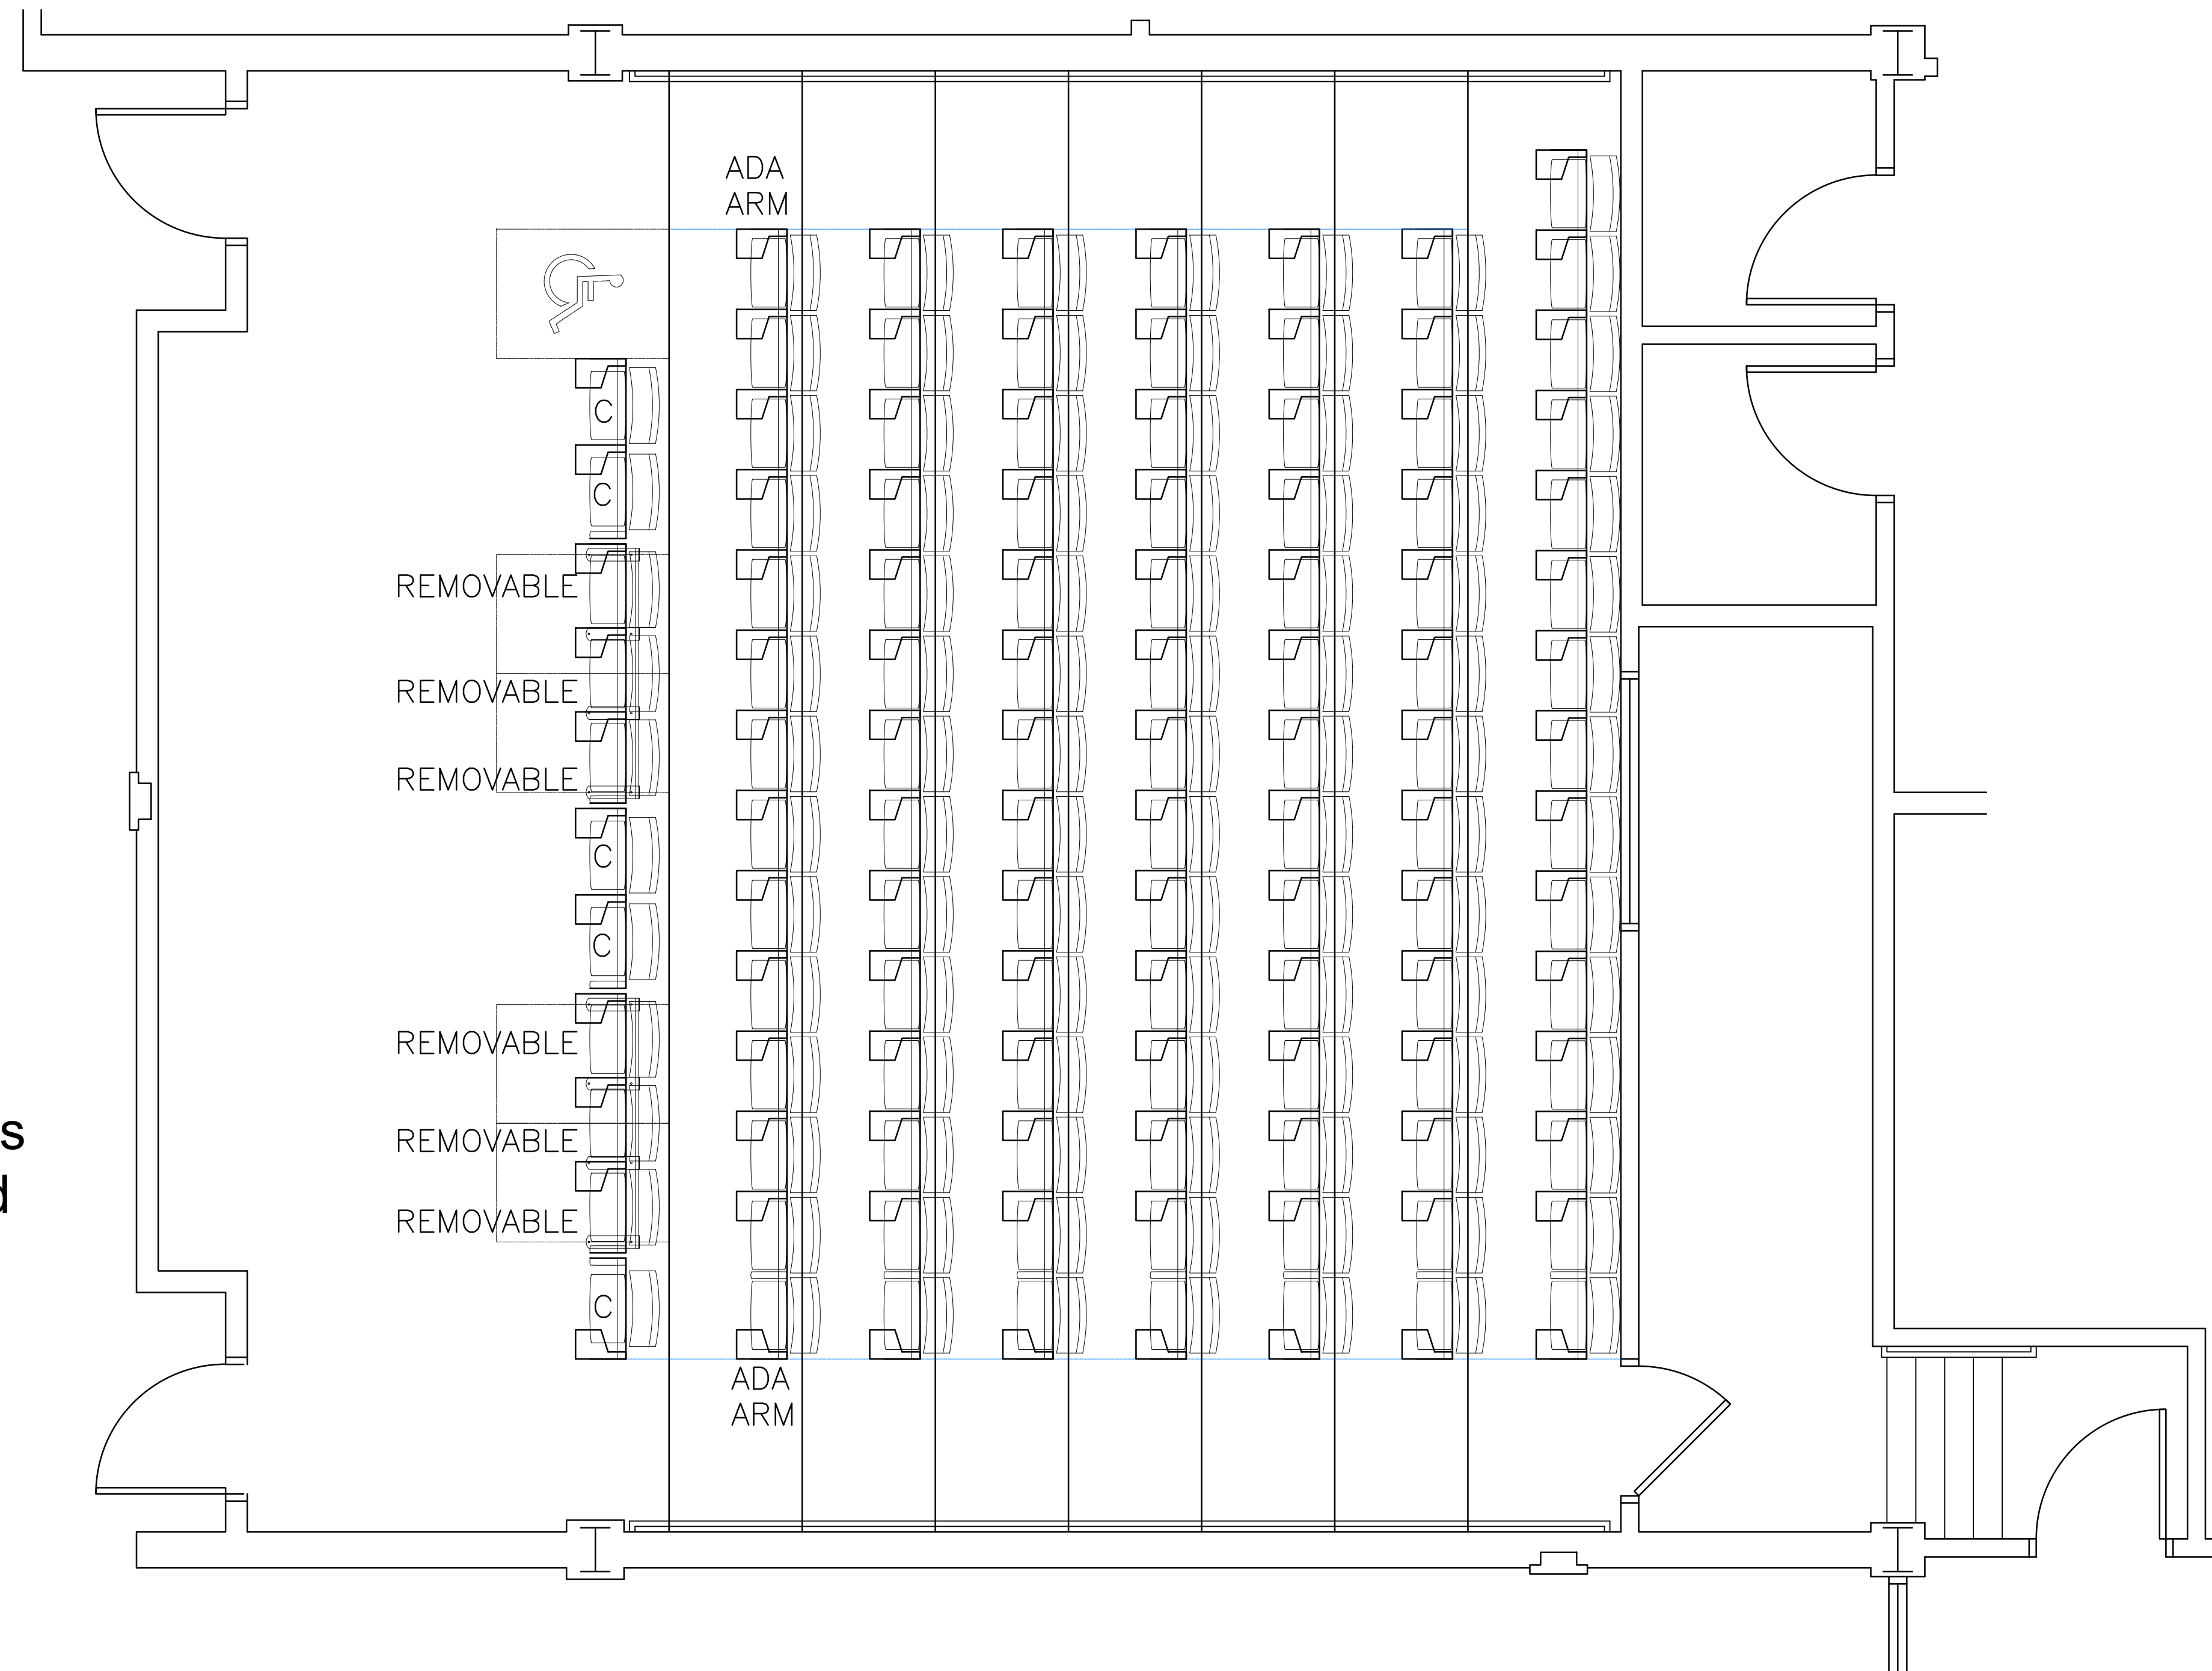

Floor Plan - McMaster Room 214

NO SCALE

2-26-2019

UNIVERSITY OF SOUTH CAROLINA
MCMASTER - BUILDNG NO. 033 - EXISTING TIERED CLASSROOM
PROJECT NO. 50003348-4