


1224 SUMTER STREET


1310-A
6 Floors (1932)

1310 LADY STREET

1310-B
10 Floors (1954)

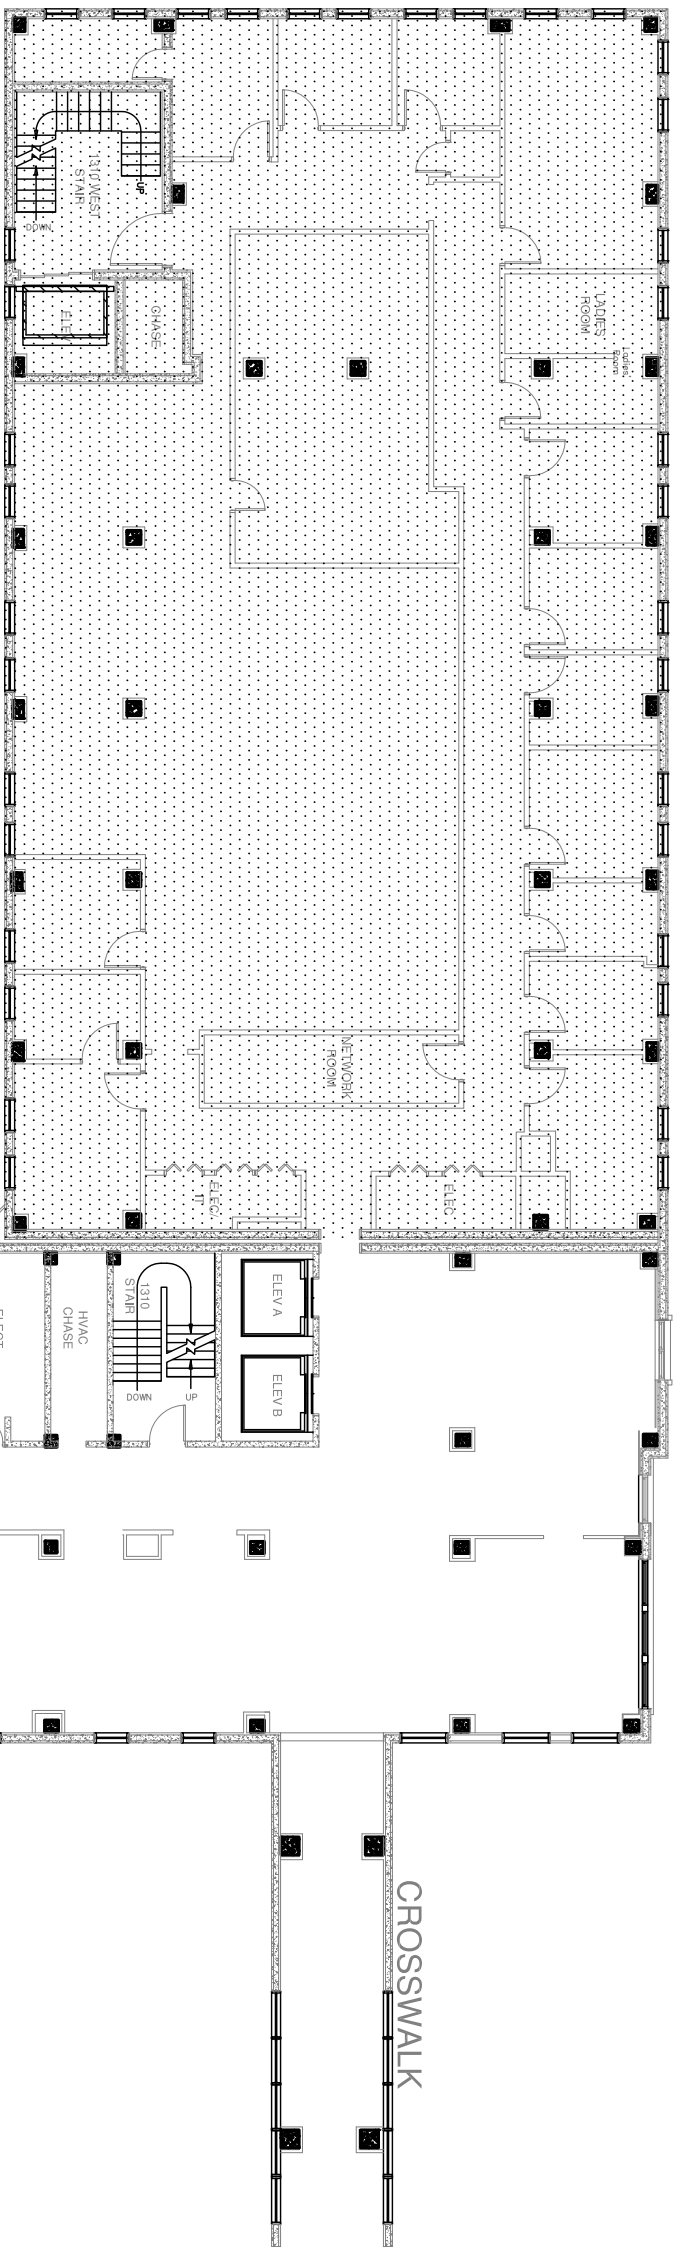

ROOF BELOW
GROUND FLOOR ONLY

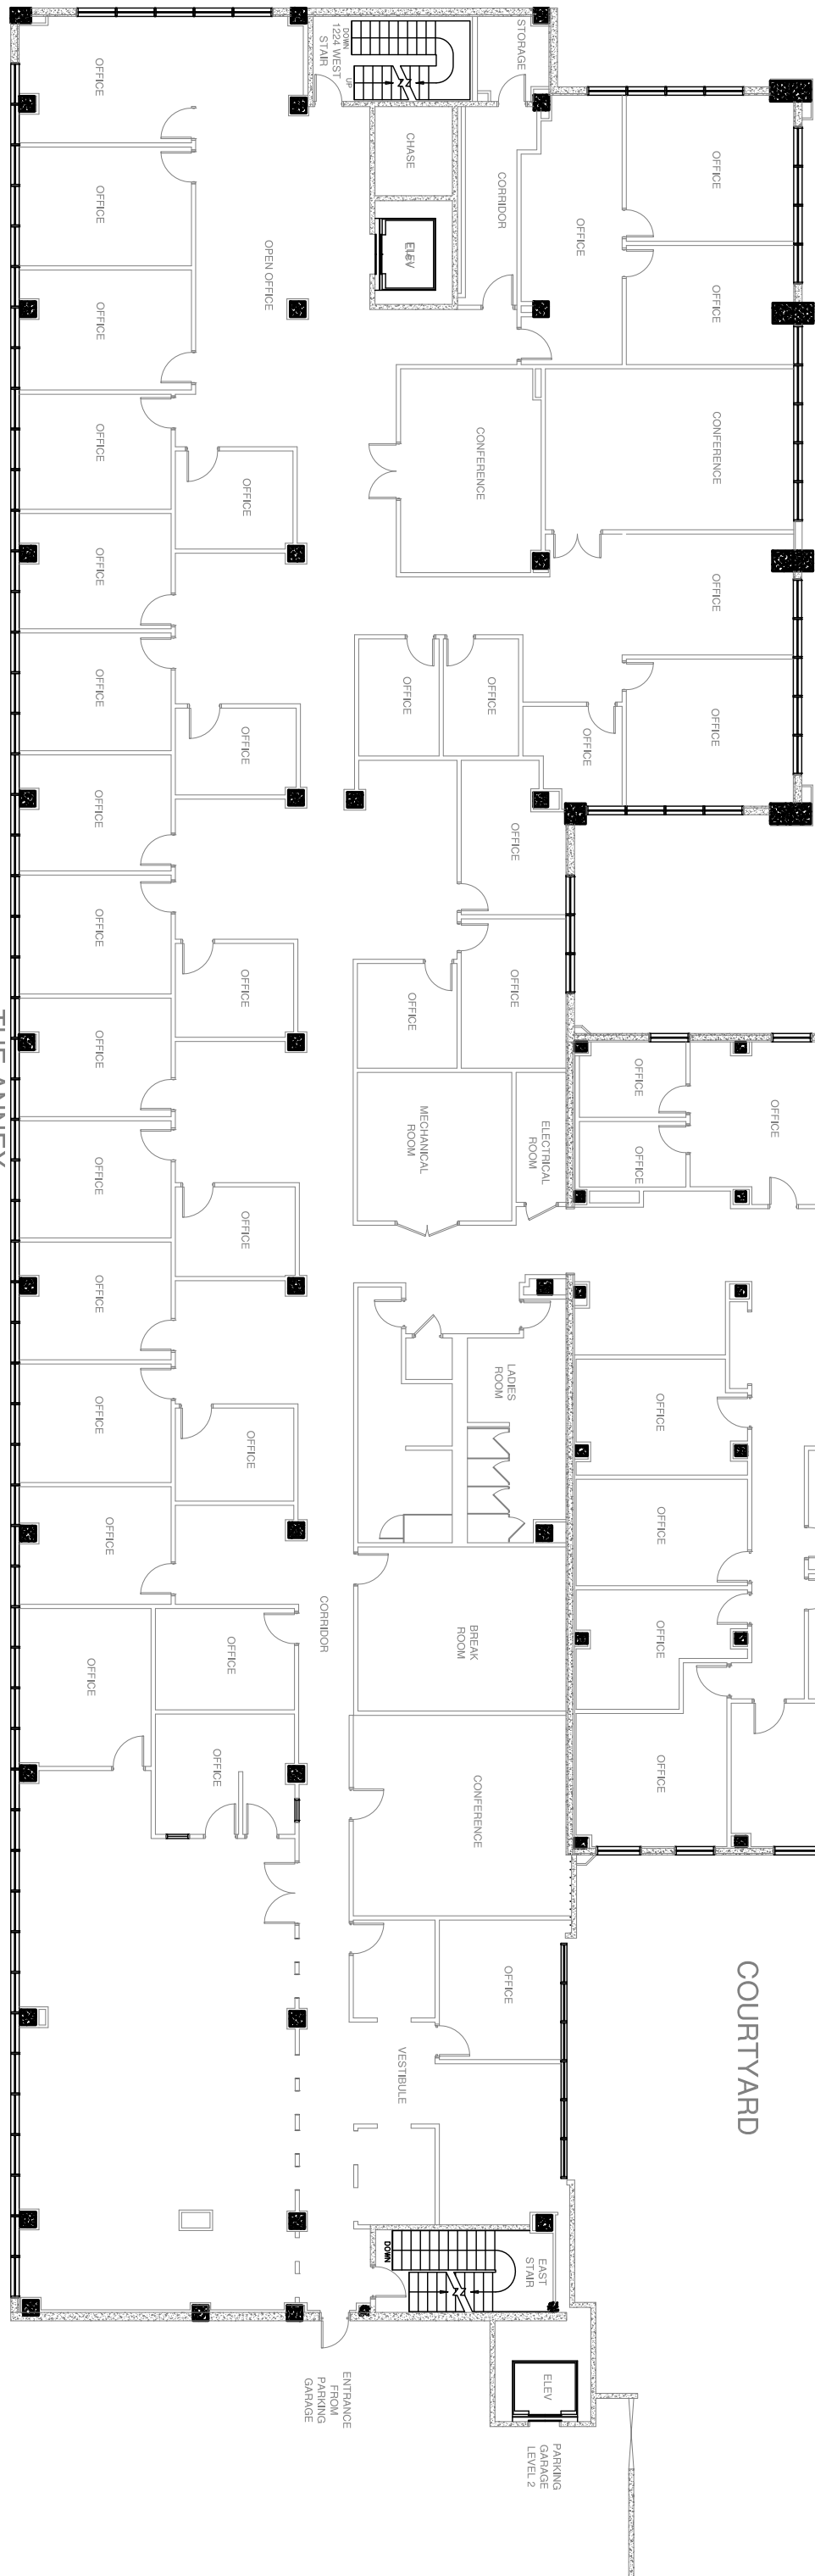

THE ANNEX
3 FLOORS (1983)