
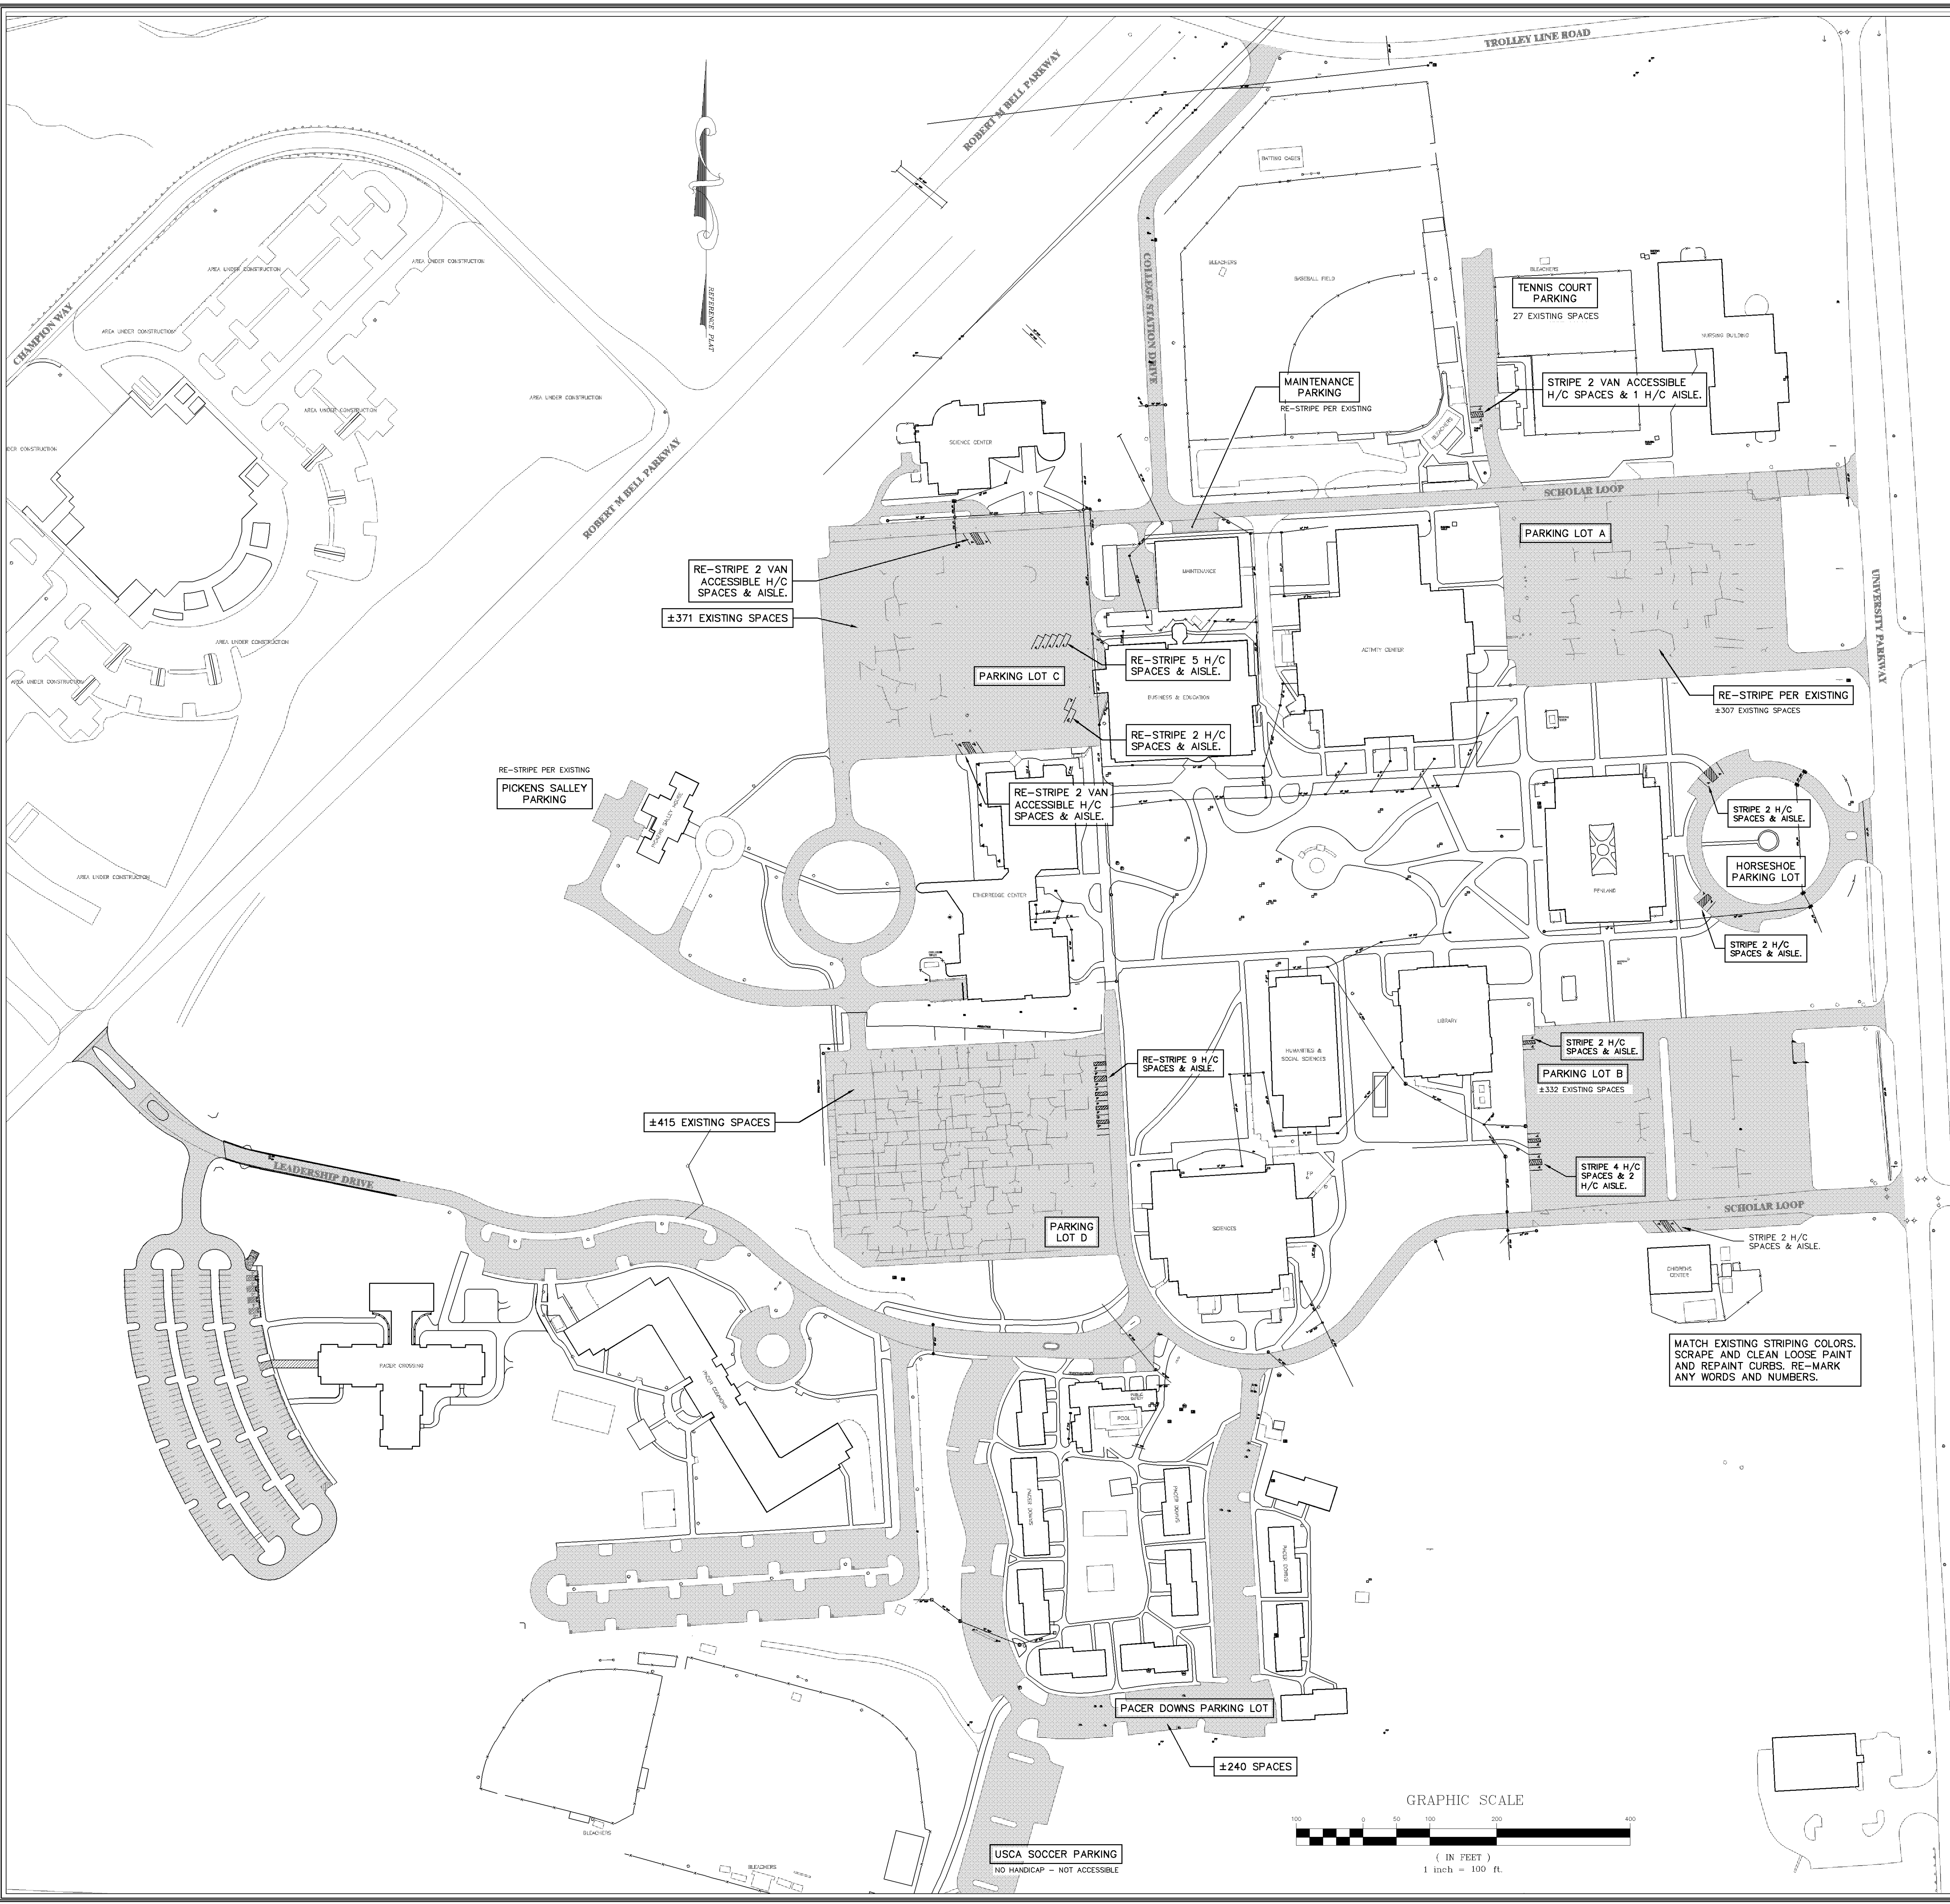


**USC-A
 PARKING LOTS**

LOCATED IN THE CITY OF AIKEN
 AIKEN COUNTY, SOUTH CAROLINA
 SCALE: 1" = 100' DATE: JUNE 1, 2020

PREPARED FOR:
**UNIVERSITY OF SOUTH
 CAROLINA AIKEN**

PREPARED BY:
HASS & HILDBRAND, Inc.
 POST OFFICE BOX 3276
 133 GREENVILLE STREET, SW
 AIKEN, S.C. 29802 (803) 649-1316

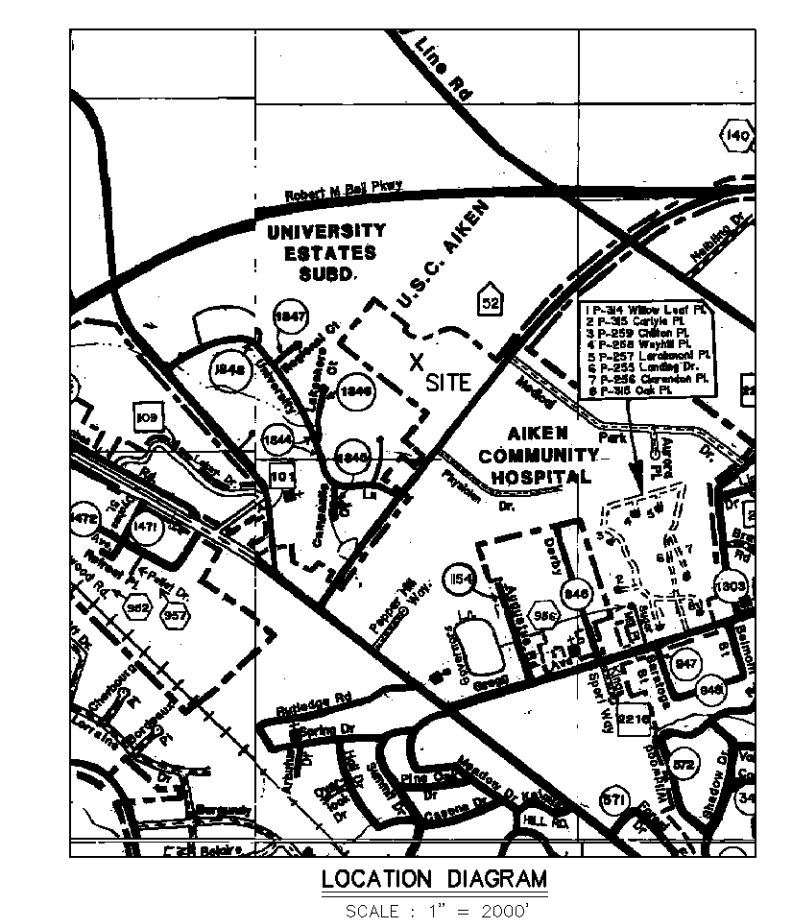

MATCH EXISTING STRIPING COLORS. SCRAPE AND CLEAN LOOSE PAINT AND REPAINT CURBS. RE-MARK ANY WORDS AND NUMBERS.

