 UNIVERSITY OF SOUTH CAROLINA	BEST VALUE BID SOLICITATION	Solicitation Number Date Issued Date Posted Procurement Officer Phone E-Mail Address	USC-RFP-1704-MLS July 1, 2010 July 1, 2010 Mary L. Sims 803-777-5253 Mary.sims@sc.edu
---	--	---	--

DESCRIPTION: **Contract to Provide for the Installation of a Card Activated Locking Hardware System.**

USING GOVERNMENT AGENCY: UNIVERSITY OF SOUTH CAROLINA

The Term "Offer" Means Your "Bid" or "Proposal".

SUBMIT OFFER BY: (Opening Date/Time): **08/2/10, 2:30 pm EST** See "Deadline for Submission of Offer" provision

QUESTIONS MUST BE RECEIVED BY: **07/19/10, 12:00 pm EST** See "Questions From Offerors" provision

NUMBER OF COPIES TO BE SUBMITTED: **One (1) original and four (4) copies, Plus one electronic disc**

Offers must be submitted in a sealed package. Solicitation Number & Opening Date must appear on package exterior.

SUBMIT YOUR SEALED OFFER TO EITHER OF THE FOLLOWING ADDRESSES:

MAILING ADDRESS:	PHYSICAL ADDRESS:
University of South Carolina – Purchasing Dept. 1600 Hampton St., Suite 606 Columbia, SC 29208	University of South Carolina – Purchasing Dept. 1600 Hampton St., Suite 606 Columbia, SC 29208

See "Submitting Your Offer" provision

CONFERENCE TYPE: N/A DATE & TIME: N/A As appropriate, see "Conferences-Pre-Bid/Proposal" & "Site Visit" provisions	LOCATION:
--	------------------

AWARD & AMENDMENTS	Award will be posted at the Physical Address stated above on August 9, 2010 . The award, this solicitation, and any amendments will be posted at the following web address: http://purchasing.sc.edu
-------------------------------	--

You must submit a signed copy of this form with Your Offer. By submitting a bid or proposal, You agree to be bound by the terms of the Solicitation. You agree to hold Your Offer open for a minimum of thirty (30) calendar days after the Opening Date.	
NAME OF OFFEROR <small>(Full legal name of business submitting the offer)</small>	OFFEROR'S TYPE OF ENTITY: <small>(Check one)</small> <input type="checkbox"/> Sole Proprietorship <input type="checkbox"/> Partnership <input type="checkbox"/> Corporate entity (not tax-exempt) <input type="checkbox"/> Tax –exempt corporate entity <input type="checkbox"/> Government entity (federal, state, or local) <input type="checkbox"/> Other _____ <small>(See "Signing Your Offer" provision.)</small>
AUTHORIZED SIGNATURE <small>(Person signing must be authorized to submit binding offer to enter contract on behalf of Offeror named above.)</small>	
TITLE <small>(Business title of person signing above)</small>	
PRINTED NAME <small>(Printed name of person signing above)</small>	
Instructions regarding Offeror's name: Any award issued will be issued to, and the contract will be formed with, the entity identified as the offeror above. An offer may be submitted by only one legal entity. The entity named as the offeror must be a single and distinct legal entity. Do not use the name of a branch office or a division of a larger entity if the branch or division is not a separate legal entity, <i>i.e.</i> , a separate corporation, partnership, sole proprietorship, etc.	
STATE OF INCORPORATION <small>(If offeror is a corporation, identify the state of Incorporation.)</small>	
TAXPAYER IDENTIFICATION NO. <small>(See "Taxpayer Identification Number" provision)</small>	

PAGE TWO

(Return Page Two with Your Offer)

<p>HOME OFFICE ADDRESS (Address for offeror's home office / principal place of business)</p> 	<p>NOTICE ADDRESS (Address to which all procurement and contract related notices should be sent.) (See "Notice" clause)</p> <p style="text-align: right;">Area Code - _____</p> <p>Number - Extension Facsimile</p> <p style="text-align: right;">E-mail Address _____</p>
---	---

<p>PAYMENT ADDRESS (Address to which payments will be sent.) (See "Payment" clause)</p> <p>____ Payment Address same as Home Office Address</p> <p>____ Payment Address same as Notice Address (check only one)</p>	<p>ORDER ADDRESS (Address to which purchase orders will be sent) (See "Purchase Orders and "Contract Documents" clauses)</p> <p>____ Order Address same as Home Office Address</p> <p>____ Order Address same as Notice Address (check only one)</p>
---	--

ACKNOWLEDGMENT OF AMENDMENTS
 Offeror acknowledges receipt of amendments by indicating amendment number and its date of issue. (See "Amendments to Solicitation" Provision)

Amendment No.	Amendment Issue Date	Amendment No.	Amendment Issue Date	Amendment No.	Amendment Issue Date	Amendment No.	Amendment Issue Date

<p>DISCOUNT FOR PROMPT PAYMENT (See "Discount for Prompt Payment" clause)</p>	10 Calendar Days (%)	20 Calendar Days (%)	30 Calendar Days (%)	____ Calendar Days (%)
---	----------------------	----------------------	----------------------	------------------------

PREFERENCES - A NOTICE TO VENDORS (SEP. 2009): On June 16, 2009, the South Carolina General Assembly rewrote the law governing preferences available to in-state vendors, vendors using in-state subcontractors, and vendors selling in-state or US end products. This law appears in Section 11-35-1524 of the South Carolina Code of Laws. A summary of the new preferences is available at www.procurement.sc.gov/preferences. ***ALL THE PREFERENCES MUST BE CLAIMED AND ARE APPLIED BY LINE ITEM, REGARDLESS OF WHETHER AWARD IS MADE BY ITEM OR LOT. VENDORS ARE CAUTIONED TO CAREFULLY REVIEW THE STATUTE BEFORE CLAIMING ANY PREFERENCES. THE REQUIREMENTS TO QUALIFY HAVE CHANGED. IF YOU REQUEST A PREFERENCE, YOU ARE CERTIFYING THAT YOUR OFFER QUALIFIES FOR THE PREFERENCE YOU HAVE CLAIMED. IMPROPERLY REQUESTING A PREFERENCE CAN HAVE SERIOUS CONSEQUENCES.*** [11-35-1524(E)(4)&(6)]

PREFERENCES - ADDRESS AND PHONE OF IN-STATE OFFICE: Please provide the address and phone number for your in-state office in the space provided below. An in-state office is necessary to claim either the Resident Vendor Preference (11-35-1524(C)(1)(i)&(ii)) or the Resident Contractor Preference (11-35-1524(C)(1)(iii)). Accordingly, you must provide this information to qualify for the preference. An in-state office is not required, but can be beneficial, if you are claiming the Resident Subcontractor Preference (11-35-1524(D)).

____ In-State Office Address same as Home Office Address

____ In-State Office Address same as Notice Address (check only one)

USC-BVB-1712-MLS

Solicitation Outline

- I. Scope of Solicitation
- II. Instructions to Offerors
 - A. General Instructions
 - B. Special Instructions
- III. Scope of Work / Specifications
May be blank if Bidding Schedule / Cost Proposal attached
- IV. Information for Offerors to Submit
- V. Qualifications
- VI. Award Criteria
- VII. Terms and Conditions
 - A. General
 - B. Special
- VIII. Bidding Schedule / Cost Proposal
- IX. Attachments to Solicitation

I. Scope Of Solicitation

ACQUIRE SERVICES (January 2006): The purpose of this solicitation is to acquire services complying with the enclosed description and/or specifications and conditions. **The University of South Carolina is seeking qualified sources to a Card Activated Locking Hardware System as specified herein.**

MAXIMUM CONTRACT PERIOD — ESTIMATED (January 2006): **[Date of August 3, 2010 through August 2, 2015]**
Dates provided are estimates only. Any resulting contract will begin on the date specified in the notice of award. See clause entitled "Term of Contract – Effective Date / Initial Contract Period".

II. Instructions To Offerors - A. General Instructions

DEFINITIONS (JANUARY 2006) EXCEPT AS OTHERWISE PROVIDED HEREIN, THE FOLLOWING DEFINITIONS ARE APPLICABLE TO ALL PARTS OF THE SOLICITATION.

AMENDMENT – means a document issued to supplement the original solicitation document.

BUYER – means the Procurement Officer.

CHANGE ORDER - means any written alteration in specifications, delivery point, rate of delivery, period of performance, price, quantity, or other provisions of any contract accomplished by mutual agreement of the parties to the contract.

CONTRACT - See clause entitled "Contract Documents & Order of Precedence."

CONTRACT MODIFICATION – means a written order signed by the Procurement Officer, directing the contractor to make changes which the changes clause of the contract authorizes the Procurement Officer to order without the consent of the contractor.

CONTRACTOR - means the Offeror receiving an award as a result of this solicitation.

COVER PAGE – means the top page of the original solicitation on which the solicitation is identified by number. Offerors are cautioned that Amendments may modify information provided on the Cover Page.

OFFER – means the bid or proposal submitted in response this solicitation. The terms "Bid" and "Proposal" are used interchangeably with the term "Offer."

OFFEROR – means the single legal entity submitting the offer. The term "Bidder" is used interchangeably with the term "Offeror." See bidding provisions entitled "Signing Your Offer" and "Bid/Proposal As Offer To Contract."

ORDERING ENTITY - Using Governmental Unit that has submitted a Purchase Order.

PAGE TWO – means the second page of the original solicitation, which is labeled Page Two.

PROCUREMENT OFFICER – means the person, or his successor, identified as such on the Cover Page.

YOU and YOUR – means Offeror.

SOLICITATION – means this document, including all its parts, attachments, and any Amendments.

STATE – means the Using Governmental Unit(s) identified on the Cover Page.

SUBCONTRACTOR – means any person having a contract to perform work or render service to Contractor as a part of the Contractor's agreement arising from this solicitation.

USING GOVERNMENTAL UNIT – means the unit(s) of government identified as such on the Cover Page. If the Cover Page names a "Statewide Term Contract" as the Using Governmental Unit, the Solicitation seeks to establish a Term Contract [11-35-310(35)] open for use by all South Carolina Public Procurement Units [11-35-4610(5)].

USC-BVB-1712-MLS

WORK - means all labor, materials, equipment and services provided or to be provided by the Contractor to fulfill the Contractor's obligations under the Contract.

AMENDMENTS TO SOLICITATION (JANUARY 2006) (a) The Solicitation may be amended at any time prior to opening. All actual and prospective Offerors should monitor the following web site for the issuance of Amendments: <http://purchasing.sc.edu>. (b) Offerors shall acknowledge receipt of any amendment to this solicitation (1) by signing and returning the amendment, (2) by identifying the amendment number and date in the space provided for this purpose on Page Two, (3) by letter, or (4) by submitting a bid that indicates in some way that the bidder received the amendment. (c) If this solicitation is amended, then all terms and conditions which are not modified remain unchanged.

AWARD NOTIFICATION (NOV 2007): Notice regarding any award or cancellation of award will be posted at the location specified on the Cover Page. If the contract resulting from this Solicitation has a total or potential value of fifty thousand dollars or more, such notice will be sent to all Offerors responding to the Solicitation. Should the contract resulting from this Solicitation have a total or potential value of one hundred thousand dollars or more, such notice will be sent to all Offerors responding to the Solicitation and any award will not be effective until the eleventh day after such notice is given. [02-2A010-1]

BID/PROPOSAL AS OFFER TO CONTRACT (JANUARY 2006) By submitting Your Bid or Proposal, You are offering to enter into a contract with the Using Governmental Unit(s). Without further action by either party, a binding contract shall result upon final award. Any award issued will be issued to, and the contract will be formed with, the entity identified as the Offeror on the Cover Page. An Offer may be submitted by only one legal entity; "joint bids" are not allowed.

BID ACCEPTANCE PERIOD (JANUARY 2006) In order to withdraw Your Offer after the minimum period specified on the Cover Page, You must notify the Procurement Officer in writing.

BID IN ENGLISH & DOLLARS (JANUARY 2006) Offers submitted in response to this solicitation shall be in the English language and in US dollars, unless otherwise permitted by the Solicitation.

CERTIFICATION REGARDING DEBARMENT AND OTHER RESPONSIBILITY MATTERS (JANUARY 2006)

(a)(1) By submitting an Offer, Offeror certifies, to the best of its knowledge and belief, that-

(i) Offeror and/or any of its Principals-

(A) Are not presently debarred, suspended, proposed for debarment, or declared ineligible for the award of contracts by any state or federal agency;

(B) Have not, within a three-year period preceding this offer, been convicted of or had a civil judgment rendered against them for: commission of fraud or a criminal offense in connection with obtaining, attempting to obtain, or performing a public (Federal, state, or local) contract or subcontract; violation of Federal or state antitrust statutes relating to the submission of offers; or commission of embezzlement, theft, forgery, bribery, falsification or destruction of records, making false statements, tax evasion, or receiving stolen property; and

(C) Are not presently indicted for, or otherwise criminally or civilly charged by a governmental entity with, commission of any of the offenses enumerated in paragraph (a)(1)(i)(B) of this provision.

(ii) Offeror has not, within a three-year period preceding this offer, had one or more contracts terminated for default by any public (Federal, state, or local) entity.

(2) "Principals," for the purposes of this certification, means officers; directors; owners; partners; and, persons having primary management or supervisory responsibilities within a business entity (e.g., general manager; plant manager; head of a subsidiary, division, or business segment, and similar positions).

(b) Offeror shall provide immediate written notice to the Procurement Officer if, at any time prior to contract award, Offeror learns that its certification was erroneous when submitted or has become erroneous by reason of changed circumstances.

(c) If Offeror is unable to certify the representations stated in paragraphs (a)(1), Offer must submit a written explanation regarding its inability to make the certification. The certification will be considered in connection with a review of the Offeror's responsibility. Failure of the Offeror to furnish additional information as requested by the Procurement Officer may render the Offeror nonresponsible.

USC-BVB-1712-MLS

(d) Nothing contained in the foregoing shall be construed to require establishment of a system of records in order to render, in good faith, the certification required by paragraph (a) of this provision. The knowledge and information of an Offeror is not required to exceed that which is normally possessed by a prudent person in the ordinary course of business dealings.

(e) The certification in paragraph (a) of this provision is a material representation of fact upon which reliance was placed when making award. If it is later determined that the Offeror knowingly or in bad faith rendered an erroneous certification, in addition to other remedies available to the State, the Procurement Officer may terminate the contract resulting from this solicitation for default.

CERTIFICATE OF INDEPENDENT PRICE DETERMINATION (MAY 2008) GIVING FALSE, MISLEADING, OR INCOMPLETE INFORMATION ON THIS CERTIFICATION MAY RENDER YOU SUBJECT TO PROSECUTION UNDER SECTION 16-9-10 OF THE SOUTH CAROLINA CODE OF LAWS AND OTHER APPLICABLE LAWS.

(a) By submitting an offer, the offeror certifies that:

(1) The prices in this offer have been arrived at independently, without, for the purpose of restricting competition, any consultation, communication, or agreement with any other offeror or competitor relating to-

- (i) Those prices;
- (ii) The intention to submit an offer; or
- (iii) The methods or factors used to calculate the prices offered.

(2) The prices in this offer have not been and will not be knowingly disclosed by the offeror, directly or indirectly, to any other offeror or competitor before bid opening (in the case of a sealed bid solicitation) or contract award (in the case of a negotiated solicitation) unless otherwise required by law; and

(3) No attempt has been made or will be made by the offeror to induce any other concern to submit or not to submit an offer for the purpose of restricting competition.

(b) Each signature on the offer is considered to be a certification by the signatory that the signatory-

(1) Is the person in the offeror's organization responsible for determining the prices being offered in this bid or proposal, and that the signatory has not participated and will not participate in any action contrary to paragraphs (a)(1) through (a)(3) of this certification; or

(2)(i) Has been authorized, in writing, to act as agent for the offeror's principals in certifying that those principals have not participated, and will not participate in any action contrary to paragraphs (a)(1) through (a)(3) of this certification [As used in this subdivision (b)(2)(i), the term "principals" means the person(s) in the offeror's organization responsible for determining the prices offered in this bid or proposal];

(ii) As an authorized agent, does certify that the principals referenced in subdivision (b)(2)(i) of this certification have not participated, and will not participate, in any action contrary to paragraphs (a)(1) through (a)(3) of this certification; and

(iii) As an agent, has not personally participated, and will not participate, in any action contrary to paragraphs (a)(1) through (a)(3) of this certification.

CLARIFICATION (NOV 2007): Pursuant to Section 11-35-1520(8), the Procurement Officer may elect to communicate with you after opening for the purpose of clarifying either your offer or the requirements of the solicitation. Such communications may be conducted only with offerors who have submitted an offer which obviously conforms in all material aspects to the solicitation. Clarification of an offer must be documented in writing and included with the offer. Clarifications may not be used to revise an offer or the solicitation. [Section 11-35-1520(8); R.19-445.2080] [02-2B055-1]

CODE OF LAWS AVAILABLE (JAN 2006): The South Carolina Code of Laws, including the Consolidated Procurement Code, is available at <http://www.scstatehouse.net/code/statmast.htm>. The South Carolina Regulations are available at: <http://www.scstatehouse.net/coderegs/statmast.htm>.

USC-BVB-1712-MLS

COMPLETION OF FORMS / CORRECTION OF ERRORS (JAN 2006): All prices and notations should be printed in ink or typewritten. Errors should be crossed out, corrections entered and initialed by the person signing the bid. Do not modify the solicitation document itself (including bid schedule). (Applicable only to offers submitted on paper.)

DEADLINE FOR SUBMISSION OF OFFER (JANUARY 2006) Any offer received after the Procurement Officer of the governmental body or his designee has declared that the time set for opening has arrived, shall be rejected unless the offer has been delivered to the designated purchasing office or the governmental bodies' mail room which services that purchasing office prior to the bid opening. [R.19-445.2070(H)]

DISCUSSIONS and NEGOTIATIONS (NOV 2007): Submit your best terms from a cost or price and from a technical standpoint. Your proposal may be evaluated and your offer accepted without any discussions, negotiations, or prior notice. Ordinarily, nonresponsive proposals will be rejected outright. Nevertheless, the State may elect to conduct discussions, including the possibility of limited proposal revisions, but only for those proposals reasonably susceptible of being selected for award. If improper revisions are submitted, the State may elect to consider only your unrevised initial proposal. [11-35-1530(6); R.19-445.2095(I)] The State may also elect to conduct negotiations, beginning with the highest ranked offeror, or seek best and final offers, as provided in Section 11-35-1530(8). If negotiations are conducted, the State may elect to disregard the negotiations and accept your original proposal. [02-2B060-1]

DRUG FREE WORK PLACE CERTIFICATION (JANUARY 2006) By submitting an Offer, Contractor certifies that, if awarded a contract, Contractor will comply with all applicable provisions of The Drug-free Workplace Act, Title 44, Chapter 107 of the South Carolina Code of Laws, as amended.

DUTY TO INQUIRE (JANUARY 2006) Offeror, by submitting an Offer, represents that it has read and understands the Solicitation and that its Offer is made in compliance with the Solicitation. Offerors are expected to examine the Solicitation thoroughly and should request an explanation of any ambiguities, discrepancies, errors, omissions, or conflicting statements in the Solicitation. Failure to do so will be at the Offeror's risk. Offeror assumes responsibility for any patent ambiguity in the Solicitation that Offeror does not bring to the State's attention.

ETHICS CERTIFICATE (May 2008): By submitting an offer, the offeror certifies that the offeror has and will comply with, and has not, and will not, induce a person to violate Title 8, Chapter 13 of the South Carolina Code of Laws, as amended (ethics act). The following statutes require special attention: Section 8-13-700, regarding use of official position for financial gain; Section 8-13-705, regarding gifts to influence action of public official; Section 8-13-720, regarding offering money for advice or assistance of public official; Sections 8-13-755 and 8-13-760, regarding restrictions on employment by former public official; Section 8-13-775, prohibiting public official with economic interests from acting on contracts; Section 8-13-790, regarding recovery of kickbacks; Section 8-13-1150, regarding statements to be filed by consultants; and Section 8-13-1342, regarding restrictions on contributions by contractor to candidate who participated in awarding of contract. The state may rescind any contract and recover all amounts expended as a result of any action taken in violation of this provision. If contractor participates, directly or indirectly, in the evaluation or award of public contracts, including without limitation, change orders or task orders regarding a public contract, contractor shall, if required by law to file such a statement, provide the statement required by Section 8-13-1150 to the procurement officer at the same time the law requires the statement to be filed. [02-2A075-2]

ILLEGAL IMMIGRATION CLAUSES (2008)

Procurement Code Transactions: Non-Construction

ILLEGAL IMMIGRATION (NOV. 2008): (An overview is available at www.procurement.sc.gov) By signing your offer, you certify that you will comply with the applicable requirements of Title 8, Chapter 14 of the South Carolina Code of Laws and agree to provide to the State upon request any documentation required to establish either: (a) that Title 8, Chapter 14 is inapplicable to you and your subcontractors or sub-subcontractors; or (b) that you and your subcontractors or sub-subcontractors are in compliance with Title 8, Chapter 14. Pursuant to Section 8-14-60, "A person who knowingly makes or files any false, fictitious, or fraudulent document, statement, or report pursuant to this chapter is guilty of a felony, and, upon conviction, must be fined within the discretion of the court or imprisoned for not more than five years, or both." You agree to include in any contracts with your subcontractors language requiring your subcontractors to (a) comply with the applicable requirements of Title 8, Chapter 14, and (b) include in their contracts with the sub-subcontractors language requiring the sub-subcontractors to comply with the applicable requirements of Title 8, Chapter 14. [07-7B097-1]

Procurement Code Transactions: Construction

USC-BVB-1712-MLS

By signing its bid or proposal, Contractor certifies that it will comply with the applicable requirements of Title 8, Chapter 14 of the South Carolina Code of Laws and agrees to provide to the State upon request any documentation required to establish either: (a) that Title 8, Chapter 14 is inapplicable both to Contractor and its subcontractors or sub-subcontractors; or (b) that Contractor and its subcontractors or sub-subcontractors are in compliance with Title 8, Chapter 14. Pursuant to Section 8-14-60, "A person who knowingly makes or files any false, fictitious, or fraudulent document, statement, or report pursuant to this chapter is guilty of a felony, and, upon conviction, must be fined within the discretion of the court or imprisoned for not more than five years, or both." Contractor agrees to include in any contracts with its subcontractors language requiring its subcontractors to (a) comply with the applicable requirements of Title 8, Chapter 14, and (b) include in their contracts with the sub-subcontractors language requiring the sub-subcontractors to comply with the applicable requirements of Title 8, Chapter 14. (An overview is available at www.procurement.sc.gov)

Other Transactions

By submitting an offer, Contractor certifies that it will comply with the applicable requirements of Title 8, Chapter 14 of the South Carolina Code of Laws (originally enacted as Section 3 of The South Carolina Illegal Immigration Reform Act, 2008 S.C. Act No. 280) and agrees to provide upon request any documentation required to establish either: (a) the applicability of Title 8, Chapter 14 to Contractor and any subcontractors or sub-subcontractors; or (b) the compliance with Title 8, Chapter 14 by Contractor and any subcontractor or sub-subcontractor. Pursuant to Section 8-14-60, "A person who knowingly makes or files any false, fictitious, or fraudulent document, statement, or report pursuant to this chapter is guilty of a felony, and, upon conviction, must be fined within the discretion of the court or imprisoned for not more than five years, or both." Contractor agrees to include in any contracts with its subcontractors language requiring the subcontractors to (a) comply with the applicable requirements of Title 8, Chapter 14, and (b) include in any contracts with the sub-subcontractors language requiring the sub-subcontractor to comply with the applicable requirements of Title 8, Chapter 14.

OMIT TAXES FROM PRICE (JANUARY 2006): Do not include any sales or use taxes in Your price that the State may be required to pay.

PROCUREMENT AGENT (AUG 2004) Authorized Agent. All authority regarding the conduct of this procurement is vested solely with the responsible Procurement Officer. Unless specifically delegated in writing, the Procurement Officer is the only government official authorized to bind the government with regard to this procurement.

PROTESTS (JUNE 2006) Any prospective bidder, offeror, contractor, or subcontractor who is aggrieved in connection with the solicitation of a contract shall protest within fifteen days of the date of issuance of the applicable solicitation document at issue. Any actual bidder, offeror, contractor, or subcontractor who is aggrieved in connection with the intended award or award of a contract shall protest within ten days of the date notification of award is posted in accordance with this code. A protest shall be in writing, shall set forth the grounds of the protest and the relief requested with enough particularity to give notice of the issues to be decided, and must be received by the appropriate Chief Procurement Officer within the time provided. See clause entitled "Protest-CPO". [~ 11-35-4210]

PUBLIC OPENING (JANUARY 2006) Offers will be publicly opened at the date / time and at the location identified on the Cover Page, or last Amendment, whichever is applicable

QUESTIONS FROM OFFERORS (JANUARY 2006): (a) Any prospective offeror desiring an explanation or interpretation of the solicitation, drawings, specifications, etc., must request it in writing. Questions must be received by the Procurement Officer no later than five (5) days prior to opening unless otherwise stated on the Cover Page. Label any communication regarding your questions with the name of the procurement officer, and the solicitation's title and number. Oral explanations or instructions will not be binding. Any information given a prospective offeror concerning a solicitation will be furnished promptly to all other prospective offerors as an Amendment to the solicitation, if that information is necessary for submitting offers or if the lack of it would be prejudicial to other prospective offerors. (b) The State seeks to permit maximum practicable competition. Offerors are urged to advise the Procurement Officer – as soon as possible – regarding any aspect of this procurement, including any aspect of the Solicitation that unnecessarily or inappropriately limits full and open competition.

REJECTION/CANCELLATION (JAN 2004) The State may cancel this solicitation in whole or in part. The State may reject any or all proposals in whole or in part. [SC Code Section 11-35-1710 & R.19-445.2065.]

RESPONSIVENESS/IMPROPER OFFERS (JANUARY 2006)

(a) Bid as Specified. Offers for supplies or services other than those specified will not be considered unless authorized by the Solicitation.

USC-BVB-1712-MLS

(b) Multiple Offers. Offerors may submit more than one Offer, provided that each Offer has significant differences other than price. Each separate Offer must satisfy all Solicitation requirements. If this solicitation is an Invitation for Bids, each separate offer must be submitted as a separate document. If this solicitation is a Request for Proposals, multiple offers may be submitted as one document, provided that you clearly differentiate between each offer and you submit a separate cost proposal for each offer, if applicable.

(c) Responsiveness. Any Offer which fails to conform to the material requirements of the Solicitation may be rejected as nonresponsive. Offers which impose conditions that modify material requirements of the Solicitation may be rejected. If a fixed price is required, an Offer will be rejected if the total possible cost to the State cannot be determined. Offerors will not be given an opportunity to correct any material nonconformity. Any deficiency resulting from a minor informality may be cured or waived at the sole discretion of the Procurement Officer. [R.19-445.2070 and Section 11-35-1520(13)]

(d) Price Reasonableness: Any offer may be rejected if the Procurement Officer determines in writing that it is unreasonable as to price. [R. 19-445.2070].

(e) Unbalanced Bidding. The State may reject an Offer as nonresponsive if the prices bid are materially unbalanced between line items or subline items. A bid is materially unbalanced when it is based on prices significantly less than cost for some work and prices which are significantly overstated in relation to cost for other work, and if there is a reasonable doubt that the bid will result in the lowest overall cost to the State even though it may be the low evaluated bid, or if it is so unbalanced as to be tantamount to allowing an advance payment.

RESTRICTIONS APPLICABLE TO OFFERORS (JANUARY 2006) Violation of these restrictions may result in disqualification of your offer, suspension or debarment, and may constitute a violation of the state Ethics Act. (a) After issuance of the solicitation, ***you agree not to discuss this procurement activity in any way with the Using Governmental Unit or its employees, agents or officials.*** All communications must be solely with the Procurement Officer. This restriction may be lifted by express written permission from the Procurement Officer. This restriction expires once a contract has been formed. (b) Unless otherwise approved in writing by the Procurement Officer, ***you agree not to give anything to any Using Governmental Unit***

SIGNING YOUR OFFER (JANUARY 2006) Every Offer must be signed by an individual with actual authority to bind the Offeror. (a) If the Offeror is an individual, the Offer must be signed by that individual. If the Offeror is an individual doing business as a firm, the Offer must be submitted in the firm name, signed by the individual, and state that the individual is doing business as a firm. (b) If the Offeror is a partnership, the Offer must be submitted in the partnership name, followed by the words "by its Partner," and signed by a general partner. (c) If the Offeror is a corporation, the Offer must be submitted in the corporate name, followed by the signature and title of the person authorized to sign. (d) An Offer may be submitted by a joint venturer involving any combination of individuals, partnerships, or corporations. If the Offeror is a joint venture, the Offer must be submitted in the name of the Joint Venture and signed by every participant in the joint venture in the manner prescribed in paragraphs (a) through (c) above for each type of participant. (e) If an Offer is signed by an agent, other than as stated in subparagraphs (a) through (d) above, the Offer must state that it has been signed by an Agent. Upon request, Offeror must provide proof of the agent's authorization to bind the principal.

STATE OFFICE CLOSINGS (JANUARY 2006) If an emergency or unanticipated event interrupts normal government processes so that offers cannot be received at the government office designated for receipt of bids by the exact time specified in the solicitation, the time specified for receipt of offers will be deemed to be extended to the same time of day specified in the solicitation on the first work day on which normal government processes resume. In lieu of an automatic extension, an Amendment may be issued to reschedule bid opening. If state offices are closed at the time a pre-bid or pre-proposal conference is scheduled, an Amendment will be issued to reschedule the conference. Useful information may be available at: http://www.scemd.org/scgovweb/weather_alert.htm.

SUBMITTING REDACTED OFFERS (FEB 2007): You are required to mark the original copy of your offer to identify any information that is exempt from public disclosure. You must do so in accordance with the clause entitled "Submitting Confidential Information." In addition, you must also submit one complete copy of your offer from which you have removed any information that you marked as exempt, i.e., a redacted copy. The information redacted should mirror in ever detail the information marked as exempt from public disclosure. The redacted copy should (i) reflect the same pagination as the original, (ii) show the empty space from which information was redacted, and (iii) be submitted on magnetic media. (See clause entitled "Magnetic Media Required Format.") Except for the redacted information, the CD must be identical to the original hard copy. Portable Document Format (.pdf) is preferred. [04-4030-1]

USC-BVB-1712-MLS

SUBMITTING CONFIDENTIAL INFORMATION (AUG 2002): (An overview is available at www.procurement.sc.gov) For every document Offeror submits in response to or with regard to this solicitation or request, Offeror must separately mark with the word "CONFIDENTIAL" every page, or portion thereof, that Offeror contends contains information that is exempt from public disclosure because it is either (a) a trade secret as defined in Section 30-4-40(a)(1), or (b) privileged and confidential, as that phrase is used in Section 11-35-410. For every document Offeror submits in response to or with regard to this solicitation or request, Offeror must separately mark with the words "TRADE SECRET" every page, or portion thereof, that Offeror contends contains a trade secret as that term is defined by Section 39-8-20 of the Trade Secrets Act. For every document Offeror submits in response to or with regard to this solicitation or request, Offeror must separately mark with the word "PROTECTED" every page, or portion thereof, that Offeror contends is protected by Section 11-35-1810. All markings must be conspicuous; use color, bold, underlining, or some other method in order to conspicuously distinguish the mark from the other text. Do not mark your entire response (bid, proposal, quote, etc.) as confidential, trade secret, or protected! If your response, or any part thereof, is improperly marked as confidential or trade secret or protected, the State may, in its sole discretion, determine it nonresponsive. If only portions of a page are subject to some protection, do not mark the entire page. By submitting a response to this solicitation or request, Offeror (1) agrees to the public disclosure of every page of every document regarding this solicitation or request that was submitted at any time prior to entering into a contract (including, but not limited to, documents contained in a response, documents submitted to clarify a response, and documents submitted during negotiations), unless the page is conspicuously marked "TRADE SECRET" or "CONFIDENTIAL" or "PROTECTED", (2) agrees that any information not marked, as required by these bidding instructions, as a "Trade Secret" is not a trade secret as defined by the Trade Secrets Act, and (3) agrees that, notwithstanding any claims or markings otherwise, any prices, commissions, discounts, or other financial figures used to determine the award, as well as the final contract amount, are subject to public disclosure. In determining whether to release documents, the State will detrimentally rely on Offeror's marking of documents, as required by these bidding instructions, as being either "Confidential" or "Trade Secret" or "PROTECTED". By submitting a response, Offeror agrees to defend, indemnify and hold harmless the State of South Carolina, its officers and employees, from every claim, demand, loss, expense, cost, damage or injury, including attorney's fees, arising out of or resulting from the State withholding information that Offeror marked as "confidential" or "trade secret" or "PROTECTED". (All references to S.C. Code of Laws.)

SUBMITTING YOUR OFFER OR MODIFICATION (JANUARY 2006) (a) Offers and offer modifications shall be submitted in sealed envelopes or packages (unless submitted by electronic means) – (1) Addressed to the office specified in the Solicitation; and (2) Showing the time and date specified for opening, the solicitation number, and the name and address of the bidder. (b) If you are responding to more than one solicitation, each offer must be submitted in a different envelope or package. (c) Each Offeror must submit the number of copies indicated on the Cover Page. (d) Offerors using commercial carrier services shall ensure that the Offer is addressed and marked on the outermost envelope or wrapper as prescribed in paragraphs (a)(1) and (2) of this provision when delivered to the office specified in the Solicitation. (e) Facsimile or e-mail offers, modifications, or withdrawals, will not be considered unless authorized by the Solicitation. (f) Offers submitted by electronic commerce shall be considered only if the electronic commerce method was specifically stipulated or permitted by the solicitation.

TAX CREDIT FOR SUBCONTRACTING WITH DISADVANTAGED SMALL BUSINESSES (JAN 2008): Pursuant to Section 12-6-3350, a taxpayer having a contract with this State who subcontracts with a socially and economically disadvantaged small business is eligible for an income tax credit equal to four percent of the payments to that subcontractor for work pursuant to the contract. The subcontractor must be certified as a socially and economically disadvantaged small business as defined in Section 11-35-5010 and regulations pursuant to it. The credit is limited to a maximum of fifty thousand dollars annually. A taxpayer is eligible to claim the credit for ten consecutive taxable years beginning with the taxable year in which the first payment is made to the subcontractor that qualifies for the credit. After the above ten consecutive taxable years, the taxpayer is no longer eligible for the credit. A taxpayer claiming the credit shall maintain evidence of work performed for the contract by the subcontractor. The credit may be claimed on Form TC-2, "Minority Business Credit." A copy of the subcontractor's certificate from the Governor's Office of Small and Minority Business (OSMBA) is to be attached to the contractor's income tax return. Questions regarding the tax credit and how to file are to be referred to: SC Department of Revenue, Research and Review, Phone: (803) 898-5786, Fax: (803) 898-5888. Questions regarding subcontractor certification are to be referred to: Governor's Office of Small and Minority Business Assistance, Phone: (803) 734-0657, Fax: (803) 734-2498. [02-2A135-1]

TAXPAYER IDENTIFICATION NUMBER (JANUARY 2006): (a) If Offeror is owned or controlled by a common parent as defined in paragraph (b) of this provision, Offeror shall submit with its Offer the name and TIN of common parent. (b) Definitions: "Common parent," as used in this provision, means that corporate entity that owns or controls an affiliated group of corporations that files its Federal income tax returns on a consolidated basis, and of which the offeror is a member.

USC-BVB-1712-MLS

"Taxpayer Identification Number (TIN)," as used in this provision, means the number required by the Internal Revenue Service (IRS) to be used by the offeror in reporting income tax and other returns. The TIN may be either a Social Security Number or an Employer Identification Number.

(c) If Offeror does not have a TIN, Offeror shall indicate if either a TIN has been applied for or a TIN is not required. If a TIN is not required, indicate whether (i) Offeror is a nonresident alien, foreign corporation, or foreign partnership that does not have income effectively connected with the conduct of a trade or business in the United States and does not have an office or place of business or a fiscal paying agent in the United States; (ii) Offeror is an agency or instrumentality of a state or local government; (iii) Offeror is an agency or instrumentality of a foreign government; or (iv) Offeror is an agency or instrumentality of the Federal Government.

WITHDRAWAL OR CORRECTION OF OFFER (JANUARY 2006) Offers may be withdrawn by written notice received at any time before the exact time set for opening. If the Solicitation authorizes facsimile offers, offers may be withdrawn via facsimile received at any time before the exact time set for opening. A bid may be withdrawn in person by a bidder or its authorized representative if, before the exact time set for opening, the identity of the person requesting withdrawal is established and the person signs a receipt for the bid. The withdrawal and correction of Offers is governed by S.C. Code Section 11-35-1520 and Regulation 19-445.2085.

II. Instructions To Offerors - B. Special Instructions

CONTENTS OF OFFER (RFP) – SPO (JAN 2006): (a) Offers should be complete and carefully worded and should convey all of the information requested. (b) Offers should be prepared simply and economically, providing a straightforward, concise description of offeror's capabilities to satisfy the requirements of the RFP. Emphasis should be on completeness and clarity of content. (c) Each copy of your offer should be bound in a single volume where practical. All documentation submitted with your offer should be bound in that single volume. (d) If your offer includes any comment over and above the specific information requested in the solicitation, you are to include this information as a separate appendix to your offer. Offers which include either modifications to any of the solicitation's contractual requirements or an offeror's standard terms and conditions may be deemed non-responsive and not considered for award.

DISCUSSION WITH OFFERORS (JAN 2006): After opening, the Procurement Officer may, in his sole discretion, initiate discussions with you to discuss your offer. [Section 11-35-1530(6)]

CONTENTS OF OFFER (RFP) - SPO (JAN 2006): (a) Offers should be complete and carefully worded and should convey all of the information requested. (b) Offers should be prepared simply and economically, providing a straightforward, concise description of offeror's capabilities to satisfy the requirements of the RFP. Emphasis should be on completeness and clarity of content. (c) Each copy of your offer should be bound in a single volume where practical. All documentation submitted with your offer should be bound in that single volume. (d) If your offer includes any comment over and above the specific information requested in the solicitation, you are to include this information as a separate appendix to your offer. Offers which include either modifications to any of the solicitation's contractual requirements or an offeror's standard terms and conditions may be deemed non-responsive and not considered for award.

DESCRIPTIVE LITERATURE – REQUIRED (JAN 2006): Your offer must include manufacturer's latest literature showing complete product specifications.

DISCUSSIONS WITH BIDDERS (JAN 2006) After opening, the Procurement Officer may, in his sole discretion, initiate discussions with you to discuss your bid. Discussions are possible only if your bid is apparently responsive and only for the purpose of clarification to assure your full understanding of the solicitation's requirements. Any discussions will be documented in writing and shall be included with the bid.

MAGNETIC MEDIA - REQUIRED FORMAT (JAN 2006): As noted on the cover page, an original hard copy of your offer must be accompanied by the specified number of copies in the following electronic format: compact disk (CD) in one of the following formats: CD-R; DVD ROM; DVD-R; or DVD+R. Formats such as CD-RW, DVD-RAM, DVD-RW, DVD+RW, or DVIX are not acceptable and will result in the Offeror's proposal being rejected. Every CD must be labeled with offeror's name, solicitation number, and specify whether contents address technical proposal or business proposal. If multiple CD sets are provided, each CD in the set must be appropriately identified as to its relationship to the set, e.g., 1 of 2. Each CD must be identical to the original hard copy. File format shall be MS Word 97 or later.

PRICE AS DISCOUNT (JAN 2006): Your price must be in the form of a single percentage discount to apply to a catalog, price sheet, or price schedule as described.

DELIVERY / PERFORMANCE LOCATION - SPECIFIED (JAN 2006): After award, all deliveries shall be made and all services provided to the successful contractor.

USC-BVB-1712-MLS

OPERATIONAL MANUALS (JAN 2006): Unless otherwise specified, contractor shall provide one operational manual for each item acquired.

TECHNICAL SUPPORT - INCLUDED (JAN 2006): Upon request, contractor shall provide technical assistance or service. Such service shall be available within the agreed upon hours following request.

TRAINING (JAN 2006): Upon request, contractor shall demonstrate equipment within the agreed upon days after delivery.

PROTEST - CPO - ITMO ADDRESS (JUNE 2006)

Any protest must be addressed to the Chief Procurement Officer, Information Technology Management Office, and submitted in writing (a) by email to protest-itmo@itmo.sc.gov, (b) by facsimile at 803-737-0102, or (c) by post or delivery to 1201 Main Street, Suite 430, Columbia, SC 29201. [02-2B120-1]

III. Scope of Work/Specifications

- 3.1 The intent of the University of South Carolina over the next five years to equip approximately 7000 resident entrances throughout the campus with a locking hardware system. (See Exhibit 1 for listing of Card Access Locks).
- 3.2 The successful contractor shall provide an integrated, off-the-shelf, locking hardware system with multiple options including offline, hardwired and wireless locksets for the University of South Carolina campus. It is not the intent to require custom manufacturing of special products to meet the requirements of the technical specification. The technical proposal shall describe the supplier's proposed response to these requirements and shall provide subsequent data for evaluation of the proposed system.
- 3.3 The Locking Hardware System shall be a distributed system, based upon the standard products of the manufacturer, installed across the University of South Carolina campus using conventional LAN / WAN and wireless network communication for information distribution with the exception of the offline applications.
- 3.4 The required Locking Hardware system must be provided with Enterprise Software and integration into the existing Johnson Controls P2000 Card Access System and CBORD to allow expansion throughout all Student Housing.
- 3.5 The offeror shall be responsible for presenting the University of South Carolina with the desired features and functions. Typical requirements include but are not limited to control of locksets, programming of locksets, alarm messages, security schedules, duress alarms, integration with third party systems, etc.
- 3.6 The Locking Hardware System shall provide networked and wireless communications between all noted field equipment and the central head end / server and client workstations.
- 3.7 Operational and maintenance training shall be provided as specified for The University of South Carolina personnel to allow them to operate and maintain the proposed system.

IV. INFORMATION FOR OFFERORS TO SUBMIT - EVALUATION (JANUARY 2006): In addition to information requested elsewhere in this solicitation, offerors should submit the following information for purposes of evaluation:

INFORMATION FOR OFFERORS TO SUBMIT - GENERAL (JAN 2006): Offeror shall submit a signed Cover Page and Page Two. Offeror should submit all other information and documents requested in this part and in parts II.B. Special Instructions; III. Scope of Work/Specifications; V. Qualifications; VIII. Bidding Schedule/Price Proposal; and any appropriate attachments addressed in section IX. Attachments to Solicitations.

USC-BVB-1712-MLS

To be considered for award, all proposals should include, as a minimum, the following information. **Offerors shall submit all information and documents required here or elsewhere in this solicitation. All information should be presented in the order listed.**

4.1 BACKGROUND, EXPERIENCE AND QUALIFICATIONS

- 4.1.1** Offerors shall provide a description of the general background, experience and qualifications of the company. Relevant experience should be mentioned and include projects similar in features to those desired by the University of South Carolina.
- 4.1.2** Offerors must provide a general description of similar projects for the past three years. Include information regarding the name of the project, total dollar amount and the names, addresses and telephone numbers of administrative personnel who are in a position to evaluate the quality of the project. The University of South Carolina reserves the right to conduct telephone interviews (of offerors customers) and/or on-site interviews (to proposer customer sites).
- 4.1.3** Offerors shall provide a list of any contracts terminated within the last five (5) years, along with a contact name and telephone number and a brief description of the reason for termination.
- 4.1.4** Offerors must provide a brief history of the company and the number of years the company has been in business along with the most current, certified year-end balance sheet and income statement for their company.
- 4.1.5** Offerors must provide an explanation of any current or past litigation. Explanations must be brief and conclude by noting whether or not the litigation has been resolved or is ongoing.

4.2 TECHNICAL APPROACH AND EASE OF INTEGRATION

- 4.2.1** Offeror must provide a solution that meets the requirements of the specifications. Should there be any deviations from these requirements or the technical specifications, deviations must be described in writing. Indicate page and paragraph numbers where requirements occur which may not be met by the system proposed.
- 4.2.2** Offeror must describe their technical approach to provide the University of South Carolina with a Card Activated Locking Hardware System. Provide a functional block diagram showing the relationship of all major components of the proposed system including all interfaces.
- 4.2.3** Offeror must provide a solution that integrates with the existing Johnson Controls P2000 and CBORD card access systems. Describe level of integration and how cardholder data and access privileges are transferred or downloaded to the Locking Hardware System.
- 4.2.4** Offeror must describe how the proposed Locking Hardware System provides networked and wireless communications between field equipment and the central headend/server and client workstations. The description must provide details on levels of security/encryption utilized to protect the integrity of the communications network. Description should include communications from:
 - 4.2.4.1** Offline locksets with combination HID proximity card reader and keypad

USC-BVB-1712-MLS

4.2.4.2 Hardwired locksets with combination HID proximity card reader and keypad

4.2.4.3 Wireless Locksets with combination HID proximity card reader and keypad

4.2.4.4 Field Controller Panel to Reader Interface Panel within buildings (if necessary)

4.2.4.5 Field Controller Panel to Central Server (if necessary)

4.2.4.6 Central Server to Client Work Stations

4.2.4.7 Central Server to Johnson Controls P2000 Card Access System

4.2.4.8 Central Server to external data sources (CBORD)

4.2.5 The technical proposal must incorporate a list of all hardware items. Provide a complete list of equipment proposed. List must include name of device, manufacturer's name and model number and a brief description of any special features or options.

4.2.6 Offeror must list any equipment, software, wiring or other items required to make system functional that Offeror will not provide as part of their system.

4.2.7 Offeror must provide a description of the operational and maintenance training proposed for University of South Carolina personnel to allow them to operate and maintain the proposed system. Description may include basic outline of topics covered, training goals, and experience and knowledge prerequisites for trainees

4.2.8 The technical proposal must be submitted with a description of a one year hardware maintenance and software support proposal that would start after the initial warranty period. Provide a description of the proposed plan for maintenance of the locking hardware system. Include the number of people designated or available to support the site. Describe their levels of experience and certifications.

4.2.9 Offeror shall warranty the system for a minimum of one (1) year including all parts and labor. For the duration of the warranty period, the offeror shall be responsible for responding on site to system failures within an eight (8) hour period. The offeror shall describe in detail how this requirement shall be met and with what resources. This requirement shall remain in force during weekends and holidays.

4.2.10 Offeror shall state whether it offers "I Class" technology. If not offeror shall state if it plans to offer this technology in the future and an estimated date of implementation. Offeror shall also state what changes it would anticipate would be required to the locks installed prior to making "I Class" available.

4.3 COST AND FINANCIAL PROPOSAL

4.3.1 Offeror must provide a unit price or itemized list for the Locking Hardware System. This price list shall be one that the offeror publishes on a national or regional basis to a stated class of Customer (i.e. Universities, Hotels, Federal Government, etc.).

The Offeror shall state which customer class the University's price list will be from and list at least five existing customers to whom this price list is offered. This price list will be in effect for the term of this contract and any subsequent renewals as defined previously. The price list may be changed by Offeror only if it is also simultaneously changed for all customers in the customer class that includes the University.

USC-BVB-1712-MLS

4.3.2 Offeror shall state a discount factor, if any, that shall be given to the University of South Carolina from the attached price list. This discount factor shall remain in effect for the term of the resulting contract and renewal thereof.

4.3.3 To provide a basis for evaluating the cost of the proposed system, the offeror must provide a detail cost estimate for installing locks on selected doors at the NADA Residence.

Reference the drawings for device quantities and locations in Exhibit 2. The cost estimate shall be based on the wireless version of the lockset with pin pad, proximity reader and metal key override.

The detail proposal shall list the quantities of each piece of equipment required, its list price and its discounted price. The cost estimate shall list in a separate section any one-time cost that would be required to place the system in operation (Software, card encoder, portable programming unit, etc.).

4.3.4 Offeror must provide pricing for labor rates that include overhead and profit

5 MINORITY PARTICIPATION (JAN 2006)

6 Is the bidder a South Carolina Certified Minority Business? ? Yes ? NO

7 Is the bidder a Minority Business certified by another governmental entity? ? Yes ? NO

8 If so, please list the certifying governmental entity: _____

9 Will any of the work under this contract be performed by a SC certified Minority Business as a subcontractor? ? Yes ? NO

10 If so, what percentage of the total value of the contract will be performed by a SC certified Minority Business as a subcontractor? ? Yes ? NO

11 Will any of the work under this contract be performed by a minority business certified by another governmental entity as a subcontractor? ? Yes ? NO

12 If so, what percentage of the total value of the contract will be performed by a minority business certified by another governmental entity as a subcontractor? ? Yes ? NO

13 If a certified Minority Business is participating in this contract, please indicate all categories for which the Business is certified:

14 ? Traditional minority

15 ? Traditional minority, but female

16 ? Women (Caucasian females)

17 ? Hispanic minorities

18 ? DOT referral (Traditional minority)

19 ? DOT referral (Caucasian female)

20 ? Temporary certification

21 ? SBA 8 (a) certification referral

22 ? Other minorities (Native American, Asian, etc.)

23 (If more than one minority contractor will be utilized in the performance of this contract, please provide the information above for each minority business.)

24

25 OFFSHORE CONTRACTING (JAN 2006)

26 Work that will be performed offshore by the Offeror and/or its subcontractors must be identified in the Offeror's response. For the purpose of this solicitation, offshore is defined as outside the 50 States and US territories. Offeror is to include an explanation for the following:

27 (a) What type of work is being contracted offshore?

28 _____

29 (b) What percentage (%) of the total work is being contracted offshore?

30 _____

31 (c) What percentage (%) of the total value of the contract is being contracted offshore?

32 _____

USC-BVB-1712-MLS

33 (d) Provide a Service Level Agreement (SLA) demonstrating the arrangement between the off-shore contractor and the Offeror. Attach Service Level Agreement to this document or paste here. Data provided by the Offeror in regards to this clause is for information only and will not be used in the evaluation and determination of an award.

34

35 RECYCLED PRODUCT (JAN 2006): Offeror shall identify which product(s) is made out of or contains recycled materials. This information will be used for future research

36 Yes _____ No _____ (Items: _____)

37 If the above applies to more than one item, please indicate above.

V. Qualifications

QUALIFICATION OF OFFEROR (JANUARY 2006): To be eligible for award of a contract, a prospective contractor must be responsible. In evaluating an Offeror's responsibility, the State Standards of Responsibility [R.19-445.2125] and information from any other source may be considered. An Offeror must, upon request of the State, furnish satisfactory evidence of its ability to meet all contractual requirements. Unreasonable failure to supply information promptly in connection with a responsibility inquiry may be grounds for determining that you are ineligible to receive an award. S.C. Code Section 11-35-1810.

VI. Award Criteria

Award will be made to one offeror for all services. (SPM038)

AWARD CRITERIA – BEST VALUE BIDS (JANUARY 2006): Award will be made to the highest ranked, responsive and responsible offeror whose offer is determined to be the most advantageous to the State.

EVALUATION FACTORS – BEST VALUE BID (JANUARY 2006) Offers will be evaluated using only the factors stated below. Numerical weightings are provided for each evaluation factor. All evaluation factors, other than cost (which must be at least 60%), will be considered prior to determining the effect of cost on the score for each offeror. Once evaluation is complete, all responsive offerors will be ranked from most advantageous to least advantageous.

6.1 COST AND FINANCIAL PROPOSAL

6.2 TECHNICAL APPROACH and EASE OF INTEGRATION

6.3 BACKGROUND, EXPERIENCE AND QUALIFICATIONS

NEGOTIATIONS (JAN 2006): The Procurement Officer may elect to make an award without conducting negotiations. However, after the offers have been ranked, the Procurement Officer may elect to negotiate price or the general scope of work with the highest ranked offeror. If a satisfactory agreement cannot be reached, negotiations may be conducted with the second, and then the third, and so on, ranked offerors to such level of ranking as determined by the Procurement Officer.

UNIT PRICE GOVERNS (JAN 2006): In determining award, unit prices will govern over extended prices unless otherwise stated.

VII. Terms and Conditions - A. General

ASSIGNMENT (JAN 2006): No contract or its provisions may be assigned, sublet, or transferred without the written consent of the Procurement Officer.

BANKRUPTCY (JAN 2006): (a) Notice. In the event the Contractor enters into proceedings relating to bankruptcy, whether voluntary or involuntary, the Contractor agrees to furnish written notification of the bankruptcy to the Using Governmental Unit. This notification shall be furnished within five (5) days of the initiation of the proceedings relating to the bankruptcy filing. This notification shall include the date on which the bankruptcy petition was filed, the identity of the court in which the bankruptcy petition was filed, and a listing of all State contracts against which final payment has not been made. This obligation remains in effect until final payment under this Contract. (b) Termination. This contract is voidable and subject to immediate termination by the State upon the contractor's insolvency, including the filing of proceedings in bankruptcy.

USC-BVB-1712-MLS

CHOICE-OF-LAW (JAN 2006): The Agreement, any dispute, claim, or controversy relating to the Agreement, and all the rights and obligations of the parties shall, in all respects, be interpreted, construed, enforced and governed by and under the laws of the State of South Carolina, except its choice of law rules. As used in this paragraph, the term "Agreement" means any transaction or agreement arising out of, relating to, or contemplated by the solicitation.

CONTRACT DOCUMENTS & ORDER OF PRECEDENCE (JAN 2006): (a) Any contract resulting from this solicitation shall consist of the following documents: (1) a Record of Negotiations, if any, executed by you and the Procurement Officer, (2) documentation regarding the clarification of an offer [e.g., 11-35-1520(8) or 11-35-1530(6)], if applicable, (3) the solicitation, as amended, (4) modifications, if any, to your offer, if accepted by the Procurement Officer, (5) your offer, (6) any statement reflecting the state's final acceptance (a/k/a "award"), and (7) purchase orders. These documents shall be read to be consistent and complimentary. Any conflict among these documents shall be resolved by giving priority to these documents in the order listed above. (b) The terms and conditions of documents (1) through (6) above shall apply notwithstanding any additional or different terms and conditions in either (i) a purchase order or other instrument submitted by the State or (ii) any invoice or other document submitted by Contractor. Except as otherwise allowed herein, the terms and conditions of all such documents shall be void and of no effect. (c) No contract, license, or other agreement containing contractual terms and conditions will be signed by any Using Governmental Unit. Any document signed or otherwise agreed to by persons other than the Procurement Officer shall be void and of no effect.

DISCOUNT FOR PROMPT PAYMENT (JAN 2006)

(a) Discounts for prompt payment will not be considered in the evaluation of offers. However, any offered discount will form a part of the award, and will be taken if payment is made within the discount period indicated in the offer by the offeror. As an alternative to offering a discount for prompt payment in conjunction with the offer, offerors awarded contracts may include discounts for prompt payment on individual invoices.

(b) In connection with any discount offered for prompt payment, time shall be computed from the date of the invoice. If the Contractor has not placed a date on the invoice, the due date shall be calculated from the date the designated billing office receives a proper invoice, provided the state annotates such invoice with the date of receipt at the time of receipt. For the purpose of computing the discount earned, payment shall be considered to have been made on the date that appears on the payment check or, for an electronic funds transfer, the specified payment date. When the discount date falls on a Saturday, Sunday, or legal holiday when Federal Government offices are closed and Government business is not expected to be conducted, payment may be made on the following business day.

DISPUTES (JAN 2006): (1) Choice-of-Forum. All disputes, claims, or controversies relating to the Agreement shall be resolved exclusively by the appropriate Chief Procurement Officer in accordance with Title 11, Chapter 35, Article 17 of the South Carolina Code of Laws, or in the absence of jurisdiction, only in the Court of Common Pleas for, or a federal court located in, Richland County, State of South Carolina. Contractor agrees that any act by the Government regarding the Agreement is not a waiver of either the Government's sovereign immunity or the Government's immunity under the Eleventh Amendment of the United State's Constitution. As used in this paragraph, the term "Agreement" means any transaction or agreement arising out of, relating to, or contemplated by the solicitation. (2) Service of Process. Contractor consents that any papers, notices, or process necessary or proper for the initiation or continuation of any disputes, claims, or controversies relating to the Agreement; for any court action in connection therewith; or for the entry of judgment on any award made, may be served on Contractor by certified mail (return receipt requested) addressed to Contractor at the address provided as the Notice Address on Page Two or by personal service or by any other manner that is permitted by law, in or outside South Carolina. Notice by certified mail is deemed duly given upon deposit in the United States mail.

EQUAL OPPORTUNITY (JAN 2006): Contractor is referred to and shall comply with all applicable provisions, if any, of Title 41, Part 60 of the Code of Federal Regulations, including but not limited to Sections 60-1.4, 60-4.2, 60-4.3, 60-250.5(a), and 60-741.5(a), which are hereby incorporated by reference.

FALSE CLAIMS (JAN 2006): According to the S.C. Code of Laws § 16-13-240, "a person who by false pretense or representation obtains the signature of a person to a written instrument or obtains from another person any chattel, money, valuable security, or other property, real or personal, with intent to cheat and defraud a person of that property is guilty" of a crime.

FIXED PRICING REQUIRED (JAN 2006): Any pricing provided by contractor shall include all costs for performing the work associated with that price. Except as otherwise provided in this solicitation, contractor's price shall be fixed for the

USC-BVB-1712-MLS

duration of this contract, including option terms. This clause does not prohibit contractor from offering lower pricing after award.

NON-INDEMNIFICATION (JAN 2006): Any term or condition is void to the extent it requires the State to indemnify anyone.

NOTICE (JAN 2006): (A) After award, any notices shall be in writing and shall be deemed duly given (1) upon actual delivery, if delivery is by hand, (2) upon receipt by the transmitting party of automated confirmation or answer back from the recipient's device if delivery is by telex, telegram, facsimile, or electronic mail, or (3) upon deposit into the United States mail, if postage is prepaid, a return receipt is requested, and either registered or certified mail is used. (B) Notice to contractor shall be to the address identified as the Notice Address on Page Two. Notice to the state shall be to the Procurement Officer's address on the Cover Page. Either party may designate a different address for notice by giving notice in accordance with this paragraph.

PAYMENT (JAN 2006): (a) The Using Governmental Unit shall pay the Contractor, after the submission of proper invoices or vouchers, the prices stipulated in this contract for supplies delivered and accepted or services rendered and accepted, less any deductions provided in this contract. Unless otherwise specified in this contract, including the purchase order, payment shall not be made on partial deliveries accepted by the Government. (b) Unless the purchase order specifies another method of payment, payment will be made by check. (c) Payment and interest shall be made in accordance with S.C. Code Section 11-35-45. Contractor waives imposition of an interest penalty unless the invoice submitted specifies that the late penalty is applicable.

PUBLICITY (JAN 2006): Contractor shall not publish any comments or quotes by State employees, or include the State in either news releases or a published list of customers, without the prior written approval of the Procurement Officer.

PURCHASE ORDERS (JAN 2006): Contractor shall not perform any work prior to the receipt of a purchase order from the using governmental unit. The using governmental unit shall order any supplies or services to be furnished under this contract by issuing a purchase order. Purchase orders may be used to elect any options available under this contract, e.g., quantity, item, delivery date, payment method, but are subject to all terms and conditions of this contract. Purchase orders may be electronic. No particular form is required. An order placed pursuant to the purchasing card provision qualifies as a purchase order.

SETOFF (JAN 2006): The state shall have all of its common law, equitable, and statutory rights of set-off. These rights shall include, but not be limited to, the State's option to withhold for the purposes of set-off any moneys due to the Contractor under this contract up to any amounts due and owing to the state with regard to this contract, any other contract with any state department or agency, including any contract for a term commencing prior to the term of this contract, plus any amounts due and owing to the state for any other reason including, without limitation, tax delinquencies, fee delinquencies or monetary penalties relative thereto.

SURVIVAL OF OBLIGATIONS (JAN 2006): The Parties' rights and obligations which, by their nature, would continue beyond the termination, cancellation, rejection, or expiration of this contract shall survive such termination, cancellation, rejection, or expiration, including, but not limited to, the rights and obligations created by the following clauses: Indemnification - Third Party Claims, Intellectual Property Indemnification, and any provisions regarding warranty or audit.

TAXES (JAN 2006): Any tax the contractor may be required to collect or pay upon the sale, use or delivery of the products shall be paid by the State, and such sums shall be due and payable to the contractor upon acceptance. Any personal property taxes levied after delivery shall be paid by the State. It shall be solely the State's obligation, after payment to contractor, to challenge the applicability of any tax by negotiation with, or action against, the taxing authority. Contractor agrees to refund any tax collected, which is subsequently determined not to be proper and for which a refund has been paid to contractor by the taxing authority. In the event that the contractor fails to pay, or delays in paying, to any taxing authorities, sums paid by the State to contractor, contractor shall be liable to the State for any loss (such as the assessment of additional interest) caused by virtue of this failure or delay. Taxes based on Contractor's net income or assets shall be the sole responsibility of the contractor.

TERMINATION DUE TO UNAVAILABILITY OF FUNDS (JAN 2006): Payment and performance obligations for succeeding fiscal periods shall be subject to the availability and appropriation of funds therefor. When funds are not appropriated or otherwise made available to support continuation of performance in a subsequent fiscal period, the contract shall be canceled. In the event of a cancellation pursuant to this paragraph, contractor will be reimbursed the resulting

USC-BVB-1712-MLS

unamortized, reasonably incurred, nonrecurring costs. Contractor will not be reimbursed any costs amortized beyond the initial contract term.

THIRD PARTY BENEFICIARY (JAN 2006): This Contract is made solely and specifically among and for the benefit of the parties hereto, and their respective successors and assigns, and no other person will have any rights, interest, or claims hereunder or be entitled to any benefits under or on account of this Contract as a third party beneficiary or otherwise.

WAIVER (JAN 2006): The State does not waive any prior or subsequent breach of the terms of the Contract by making payments on the Contract, by failing to terminate the Contract for lack of performance, or by failing to strictly or promptly insist upon any term of the Contract. Only the Procurement Officer has actual authority to waive any of the State's rights under this Contract. Any waiver must be in writing.

VII. Terms and Conditions - B. Special

The initial contract period will be one year from date of award. This contract will automatically extend on each anniversary date unless either party elects to terminate or as otherwise allowed in the contract. The extension may be less than, but will not exceed four (4) additional one (1) year periods. If the contractor elects not to extend on the anniversary date, the contractor must notify the University of South Carolina's Purchasing Department of its intention in writing ninety (90) days prior to the anniversary date.

Certificates of Insurance (IF APPLICABLE)

Certificates of Insurance shall be delivered to the University as requested herein. Such certificates shall also indicate the requirement for advance notice of termination or cancellation of or change in coverage. The contractor must furnish a statement of Worker's Compensation as required by law, or a statement that the contractor is self-insured and will not file a claim against USC.

Minimum requirements are as follows:

- **Worker's compensation: in accordance with the statutory limits set by the State of South Carolina.**
- **Commercial General Liability Insurance: \$1,000,000 per occurrence. Naming USC as an additional insured.**
- **Comprehensive Automobile Liability/Bodily Injury/Property Damage Insurance: \$1,000,000 combined single limit per accident.**

HIPAA LAW: The Contractor agrees that to the extent that some or all of the activities within the scope of this Contract are subject to the Health Insurance Portability Accountability Act of 1996, P.L. 104-91, as amended ("HIPAA"), or its implementing regulations, it will comply with the HIPAA requirements and will execute such agreements and practices as the University of South Carolina may require to ensure compliance. Additional information may be viewed at: <http://www.sc.edu/hipaa/>

PROTECTION OF HUMAN HEALTH AND THE ENVIRONMENT - The University of South Carolina requires that all contractual activities to be in compliance with local, state and federal mandates concerning "protection of human health and the environment". In addition, the University of South Carolina is a "Drug Free Work Place" and requires all contractors to comply with South Carolina Code of Laws Section 41-15-10 ET sequence (1976 w/amendments). Any contractor doing business with the University will be required to document compliance with these mandates and to furnish specific information requested by the University's Department of Environmental Health and Safety when notified to do so. The Contractor understands and agrees that jobsites are open at all times work is being performed by the Contractor to authorized University employees who have been trained to identify unsafe work conditions. The Contractor will immediately correct any deficiencies noted by these inspections when requested by the University's Department of Environmental Health and Safety to do so. In work areas where a specific hazard is posed which includes but is not limited to lead paint and asbestos abatement projects, Contractors will be required to produce Lead Compliance Plans and Asbestos Project Designs which outline their method of work prior to the start of work. Each contractor shall designate a responsible

USC-BVB-1712-MLS

member of the Contractor's organization to be at the site whose duty shall be the prevention of accidents. By submission of this bid, the vendor agrees to take all necessary steps to insure compliance with the requirements outlined above.

CHANGES (JAN 2006):

(1) Contract Modification. By a written order, at any time, and without notice to any surety, the Procurement Officer may, subject to all appropriate adjustments, make changes within the general scope of this contract in any one or more of the following:

- (a) drawings, designs, or specifications, if the supplies to be furnished are to be specially manufactured for the [State] in accordance therewith;
- (b) method of shipment or packing;
- (c) place of delivery;
- (d) description of services to be performed;
- (e) time of performance (i.e., hours of the day, days of the week, etc.); or,
- (f) place of performance of the services.

Subparagraphs (a) to (c) apply only if supplies are furnished under this contract. Subparagraphs (d) to (f) apply only if services are performed under this contract.

(2) Adjustments of Price or Time for Performance. If any such change increases or decreases the contractor's cost of, or the time required for, performance of any part of the work under this contract, whether or not changed by the order, an adjustment shall be made in the contract price, the delivery schedule, or both, and the contract modified in writing accordingly. Any adjustment in contract price made pursuant to this clause shall be determined in accordance with the Price Adjustment Clause of this contract. Failure of the parties to agree to an adjustment shall not excuse the contractor from proceeding with the contract as changed, provided that the State promptly and duly make such provisional adjustments in payment or time for performance as may be reasonable. By proceeding with the work, the contractor shall not be deemed to have prejudiced any claim for additional compensation, or an extension of time for completion.

(3) Time Period for Claim. Within 30 days after receipt of a written contract modification under Paragraph (1) of this clause, unless such period is extended by the Procurement Officer in writing, the contractor shall file notice of intent to assert a claim for an adjustment. Later notification shall not bar the contractor's claim unless the State is prejudiced by the delay in notification.

(4) Claim Barred After Final Payment. No claim by the contractor for an adjustment hereunder shall be allowed if notice is not given prior to final payment under this contract.

COMPLIANCE WITH LAWS (JAN 2006): During the term of the contract, contractor shall comply with all applicable provisions of laws, codes, ordinances, rules, regulations, and tariffs.

CONTRACTOR'S LIABILITY INSURANCE (JAN 2006): (1) Contractor shall purchase from and maintain in a company or companies lawfully authorized to do business in South Carolina such insurance as will protect the contractor from the types of claims set forth below which may arise out of or result from the contractor's operations under the contract and for which the contractor may be legally liable, whether such operations be by the contractor or by a subcontractor or by anyone directly or indirectly employed by any of them, or by anyone for whose acts any of them may be liable: (a) claims under workers' compensation, disability benefit and other similar employee benefit acts which are applicable to the work to be performed; (b) claims for damages because of bodily injury, occupational sickness or disease, or death of the contractor's employees; (c) claims for damages because of bodily injury, sickness or disease, or death of any person other than the contractor's employees; (d) claims for damages insured by usual personal injury liability coverage; (e) claims for damages, other than to the work itself, because of injury to or destruction of tangible property, including loss of use resulting therefrom; (f) claims for damages because of bodily injury, death of a person or property damage arising out of ownership, maintenance or use of a motor vehicle; (g) claims for bodily injury or property damage arising out of completed operations; and (h) claims involving contractual liability insurance applicable to the Contractor's obligations under the provision entitled Indemnification – Third Party Claims.

(2) Coverage shall be written on an occurrence basis and shall be maintained without interruption from date of commencement of the work until date of final payment. Coverage must include the following on a commercial basis: (i) Premises – Operations, (ii) Independent Contractor's Protective, (iii) Products and Completed Operations, (iv) Personal and Advertising Injury, (v) Contractual, including specific provision for contractor's obligations under the provision entitled Indemnification – Third Party Claims, (vi) Broad Form Property Damage including Completed Operations, and (vii) Owned, Non-owned and Hired Motor Vehicles.

(3) The insurance required by this paragraph shall be written for not less than the following limits of liability or as required by law, whichever coverage is greater.:

COMMERCIAL GENERAL LIABILITY:

General Aggregate (per project) \$1,000,000

USC-BVB-1712-MLS

Products/Completed Operations \$1,000,000

Personal and Advertising Injury \$1,000,000

Each Occurrence \$1,000,000

Fire Damage (Any one fire) \$ 50,000

Medical Expense (Any one person) \$ 5,000

BUSINESS AUTO LIABILITY (including All Owned, Nonowned, and Hired Vehicles):

Combined Single Limit \$1,000,000 OR

Bodily Injury & Property Damage (each) \$750,000

WORKER'S COMPENSATION:

State Statutory

Employers Liability \$100,000 Per Acc.

\$500,000 Disease, Policy Limit; \$100,000 Disease, Each Employee

(4) Required Documentation. (a) Prior to commencement of the work, contractor shall provide to the state a signed, original certificate of liability insurance (ACORD 25). The certificate shall identify the types of insurance, state the limits of liability for each type of coverage, include a provision for 30 days notice prior to cancellation, name every applicable using governmental unit (as identified on the cover page) as a Certificate Holder, provide that the general aggregate limit applies per project, and provide that coverage is written on an occurrence basis. (b) Prior to commencement of the work, contractor shall provide to the state a written endorsement to the contractor's general liability insurance policy that (i) names every applicable using governmental unit (as identified on the Cover Page) as an additional insured, (ii) provides that no material alteration, cancellation, non-renewal, or expiration of the coverage contained in such policy shall have effect unless the named governmental unit(s) has been given at least thirty (30) days prior written notice, and (iii) provides that the Contractor's liability insurance policy shall be primary, with any liability insurance of the state as secondary and noncontributory. (c) Both the certificate and the endorsement must be received directly from either the contractor's insurance agent or the insurance company.

(5) Contractor shall provide a minimum of thirty (30) days written notice to every applicable using governmental unit of any proposed reduction of coverage limits (on account of revised limits or claims paid under the General Aggregate) or any substitution of insurance carriers.

(6) The state's failure to demand either a certificate of insurance or written endorsement required by this paragraph is not a waiver of contractor's obligations to obtain the required insurance.

CONTRACTOR PERSONNEL (JAN 2006): The Contractor shall enforce strict discipline and good order among the Contractor's employees and other persons carrying out the Contract. The Contractor shall not permit employment of unfit persons or persons not skilled in tasks assigned to them.

CONTRACTOR'S OBLIGATION - GENERAL (JAN 2006): The contractor shall provide and pay for all materials, tools, equipment, labor and professional and non-professional services, and shall perform all other acts and supply all other things necessary, to fully and properly perform and complete the work. The contractor must act as the prime contractor and assume full responsibility for any subcontractor's performance. The contractor will be considered the sole point of contact with regard to all situations, including payment of all charges and the meeting of all other requirements.

CONTRACTOR'S USE OF STATE PROPERTY (JAN 2006): Upon termination of the contract for any reason, the State shall have the right, upon demand, to obtain access to, and possession of, all State properties, including, but not limited to, current copies of all State application programs and necessary documentation, all data, files, intermediate materials and supplies held by the contractor. Contractor shall not use, reproduce, distribute, display, or sell any data, material, or documentation owned exclusively by the State without the State's written consent, except to the extent necessary to carry out the work.

DEFAULT (JAN 2006):

(a)(1) The State may, subject to paragraphs (c) and (d) of this clause, by written notice of default to the Contractor, terminate this contract in whole or in part if the Contractor fails to-

(i) Deliver the supplies or to perform the services within the time specified in this contract or any extension;

(ii) Make progress, so as to endanger performance of this contract (but see paragraph (a)(2) of this clause); or

(iii) Perform any of the other material provisions of this contract (but see paragraph (a)(2) of this clause).

USC-BVB-1712-MLS

(2) The State's right to terminate this contract under subdivisions (a)(1)(ii) and (1)(iii) of this clause, may be exercised if the Contractor does not cure such failure within 10 days (or more if authorized in writing by the Procurement Officer) after receipt of the notice from the Procurement Officer specifying the failure.

(b) If the State terminates this contract in whole or in part, it may acquire, under the terms and in the manner the Procurement Officer considers appropriate, supplies or services similar to those terminated, and the Contractor will be liable to the State for any excess costs for those supplies or services. However, the Contractor shall continue the work not terminated.

(c) Except for defaults of subcontractors at any tier, the Contractor shall not be liable for any excess costs if the failure to perform the contract arises from causes beyond the control and without the fault or negligence of the Contractor. Examples of such causes include (1) acts of God or of the public enemy, (2) acts of the State in either its sovereign or contractual capacity, (3) fires, (4) floods, (5) epidemics, (6) quarantine restrictions, (7) strikes, (8) freight embargoes, and (9) unusually severe weather. In each instance the failure to perform must be beyond the control and without the fault or negligence of the Contractor.

(d) If the failure to perform is caused by the default of a subcontractor at any tier, and if the cause of the default is beyond the control of both the Contractor and subcontractor, and without the fault or negligence of either, the Contractor shall not be liable for any excess costs for failure to perform, unless the subcontracted supplies or services were obtainable from other sources in sufficient time for the Contractor to meet the required delivery schedule.

(e) If this contract is terminated for default, the State may require the Contractor to transfer title and deliver to the State, as directed by the Procurement Officer, any (1) completed supplies, and (2) partially completed supplies and materials, parts, tools, dies, jigs, fixtures, plans, drawings, information, and contract rights (collectively referred to as "manufacturing materials" in this clause) that the Contractor has specifically produced or acquired for the terminated portion of this contract. Upon direction of the Procurement Officer, the Contractor shall also protect and preserve property in its possession in which the State has an interest.

(f) The State shall pay contract price for completed supplies delivered and accepted. The Contractor and Procurement Officer shall agree on the amount of payment for manufacturing materials delivered and accepted and for the protection and preservation of the property; if the parties fail to agree, the Procurement Officer shall set an amount subject to the Contractor's rights under the Disputes clause. Failure to agree will be a dispute under the Disputes clause. The State may withhold from these amounts any sum the Procurement Officer determines to be necessary to protect the State against loss because of outstanding liens or claims of former lien holders.

(g) If, after termination, it is determined that the Contractor was not in default, or that the default was excusable, the rights and obligations of the parties shall, if the contract contains a clause providing for termination for convenience of the State, be the same as if the termination had been issued for the convenience of the State. If, in the foregoing circumstances, this contract does not contain a clause providing for termination for convenience of the State, the contract shall be adjusted to compensate for such termination and the contract modified accordingly subject to the contractor's rights under the Disputes clause.

(h) The rights and remedies of the State in this clause are in addition to any other rights and remedies provided by law or under this contract.

INDEMNIFICATION - THIRD PARTY CLAIMS (JAN 2006): Notwithstanding any limitation in this agreement, Contractor shall defend and indemnify the State of South Carolina, its instrumentalities, agencies, departments, boards, political subdivisions and all their respective officers, agents and employees against all suits or claims of any nature (and all damages, settlement payments, attorneys' fees, costs, expenses, losses or liabilities attributable thereto) by any third party which arise out of, or result in any way from, any defect in the goods or services acquired hereunder or from any act or omission of Contractor, its subcontractors, their employees, workmen, servants or agents. Contractor shall be given written notice of any suit or claim. State shall allow Contractor to defend such claim so long as such defense is diligently and capably prosecuted through legal counsel. State shall allow Contractor to settle such suit or claim so long as (i) all settlement payments are made by (and any deferred settlement payments are the sole liability of) Contractor, and (ii) the settlement imposes no non-monetary obligation upon State. State shall not admit liability or agree to a settlement or other disposition of the suit or claim, in whole or in part, without the prior written consent of Contractor. State shall reasonably cooperate with Contractor's defense of such suit or claim. The obligations of this paragraph shall survive termination of the parties' agreement.

USC-BVB-1712-MLS

INTELLECTUAL PROPERTY INFRINGEMENT (JAN 2006) (a) Without limitation and notwithstanding any provision in this agreement, Contractor shall, upon receipt of notification, defend and indemnify the State, its instrumentalities, agencies, departments, boards, political subdivisions and all their respective officers, agents and employees against all actions, proceedings or claims of any nature (and all damages, settlement payments, attorneys' fees (including inside counsel), costs, expenses, losses or liabilities attributable thereto) by any third party asserting or involving an IP right related to an acquired item. State shall allow Contractor to defend such claim so long as the defense is diligently and capably prosecuted. State shall allow Contractor to settle such claim so long as (i) all settlement payments are made by Contractor, and (ii) the settlement imposes no non-monetary obligation upon State. State shall reasonably cooperate with Contractor's defense of such claim. (b) In the event an injunction or order shall be obtained against State's use of any acquired item, or if in Contractor's opinion, the acquired item is likely to become the subject of a claim of infringement or violation of an IP right, Contractor shall, without in any way limiting the foregoing, and at its expense, either: (1) procure for State the right to continue to use, or have used, the acquired item, or (2) replace or modify the acquired item so that it becomes non-infringing but only if the modification or replacement does not adversely affect the specifications for the acquired item or its use by State. If neither (1) nor (2), above, is practical, State may require that Contractor remove the acquired item from State, refund to State any charges paid by State therefor, and take all steps necessary to have State released from any further liability. (c) Contractor's obligations under this paragraph do not apply to a claim to the extent (i) that the claim is caused by Contractor's compliance with specifications furnished by the State unless Contractor knew its compliance with the State's specifications would infringe an IP right, or (ii) that the claim is caused by Contractor's compliance with specifications furnished by the State if the State knowingly relied on a third party's IP right to develop the specifications provided to Contractor and failed to identify such product to Contractor. (d) As used in this paragraph, these terms are defined as follows: "IP right(s)" means a patent, copyright, trademark, trade secret, or any other proprietary right. "Acquired item(s)" means the rights, goods, or services furnished under this agreement. "Specification(s)" means a detailed, exact statement of particulars such as a statement prescribing materials, dimensions, and quality of work. (e) Contractor's obligations under this clause shall survive the termination, cancellation, rejection, or expiration of this Agreement.

LICENSES AND PERMITS (JAN 2006): During the term of the contract, the Contractor shall be responsible for obtaining, and maintaining in good standing, all licenses (including professional licenses, if any), permits, inspections and related fees for each or any such licenses, permits and /or inspections required by the State, county, city or other government entity or unit to accomplish the work specified in this solicitation and the contract.

SOFTWARE LICENSES (JAN 2006):

Proprietary Software: Proprietary software is non-custom written, non-made for hire computer software supplied by the contractor and documentation used to describe, maintain and use the software.

License: The State is hereby granted a non-exclusive, fully paid perpetual license to use the proprietary software acquired hereunder.

Title: Title to any proprietary software provided by the Contractor to the State will remain with the Contractor.

Trade Secrets: The State agrees that the proprietary software is a trade secret of the contractor. The State agrees to take reasonable precautions to protect the trade secret nature of the proprietary software and to prevent its disclosure to unauthorized personnel. The license herein granted cannot be transferred, assigned, or made available by the State for use by any other individual, firm, partnership, or legal entity not affiliated, associated, or connected with the State without the prior expressed written consent of the contractor, which consent will not be unreasonably withheld. Such transfer shall also be conditioned upon the execution by the transferee of a written declaration agreeing to be bound by the terms and conditions of confidentiality provided for in this section.

Source Code: Source code includes files used by assembly, basic, c or other language compatibles to produce object modules for linkage into applications programs. The source code media will contain source code, files for compiling and linking software, and any other files and documentation available in machine-readable form to facilitate compiling and linking the code.

In the event the contractor, at any point during the continued installation and operation of the products acquired under this contract, discontinues the conduct of business, or for any reason fails to continue to support its proprietary software, it will either make provision for the continued support under the same terms and conditions or provide the State with a copy of the source code for said proprietary software, at no expense to the State.

Export Control: The State acknowledges that the products acquired hereunder may be licensable by the U. S. Government. It further acknowledges that a valid export license must be obtained from the Department of Commerce prior to export of said products.

Customized Software: Customized software is made-for-hire, custom written and customer specific software or customizations to proprietary software developed for the State by contractor and documentation used to describe, maintain and use the software.

Title: Title to the customized software vests in the State as set forth herein. Contractor shall thereafter have no right, title or interest in any customized software. As herein used, title includes providing to the State all intellectual elements of the

USC-BVB-1712-MLS

customized software including, but not limited to, developmental work product, notes, object and source codes, documentation, and any other items which would aid the State in understanding, using, maintaining, and enhancing said customized software.

Software Tools: The contractor shall provide to the STATE, simultaneous with its initial installation, and any subsequent enhancements, upgrades, fixes, etc., software tools (including, but not limited to compilers, editors, etc.) that the STATE would require to maintain or enhance the customized software. The price for said tools and the cost to train State personnel to maintain and/or to enhance the customized software shall be noted separately and included in the contractor'S cost proposal submitted to the State in response to the State's solicitation.

Escrow for Source Code: In the event the contractor at any point during the continued installation and operation of the software herein acquired discontinues the conduct of business or for any other reason fails to continue to support the software, the state shall be provided a copy of the source code for said software within thirty days at no expense to the State.

For the effective term of this contract, contractor will provide, to a mutually agreed upon escrow agent in the United States, the most recent version of the source code on magnetic media.

Proprietary source code shall be deposited into the escrow account within fifteen (15) days of the initiation of the contract, or any major update, non-customized enhancement, version or release of said licensed software.

The source code may be accessed only upon the following conditions:

- a. Contractor refuses to provide software maintenance, bug fixes, upgrades, updates and/or enhancement services under the terms set forth in this contract or as generally provided similarly situated customers; or
- b. Contractor ceases to do business or exist as a valid business entity, as evidenced by an adjudication of bankruptcy or other definitive measure of cessation of operations.

With regards to proprietary software, the state may not sell, assign lease, or otherwise provide said source code(s) to any other person or entity, regardless of modification, without the express written consent of contractor, its successors, and assigns.

TERM OF CONTRACT - EFFECTIVE DATE / INITIAL CONTRACT PERIOD (JAN 2006): The effective date of this contract is the first day of the Maximum Contract Period as specified on the final statement of award. The initial term of this agreement is one year from the effective date. Regardless, this contract expires no later than the last date stated on the final statement of award.

TERM OF CONTRACT - OPTION TO RENEW (JAN 2006): At the end of the initial term, and at the end of each renewal term, this contract shall automatically renew for a period of one year, unless contractor receives notice that the state elects not to renew the contract at least thirty (30) days prior to the date of renewal. Regardless, this contract expires no later than the last date stated on the final statement of award.

TERM OF CONTRACT - TERMINATION BY CONTRACTOR (JAN 2006): Contractor may terminate this contract at the end of the initial term, or any renewal term, by providing the Procurement Officer notice of its election to terminate under this clause at least ninety (90) days prior to the expiration of the then current term.

TERMINATION FOR CONVENIENCE (JAN 2006): (1) Termination. The Procurement Officer may terminate this contract in whole or in part, for the convenience of the State. The Procurement Officer shall give written notice of the termination to the contractor specifying the part of the contract terminated and when termination becomes effective. (2) Contractor's Obligations. The contractor shall incur no further obligations in connection with the terminated work and on the date set in the notice of termination the contractor will stop work to the extent specified. The contractor shall also terminate outstanding orders and subcontracts as they relate to the terminated work. The contractor shall settle the liabilities and claims arising out of the termination of subcontracts and orders connected with the terminated work. The Procurement Officer may direct the contractor to assign the contractor's right, title, and interest under terminated orders or subcontracts to the State. The contractor must still complete the work not terminated by the notice of termination and may incur obligations as are necessary to do so. (3) Right to Supplies. The Procurement Officer may require the contractor to transfer title and deliver to the State in the manner and to the extent directed by the Procurement Officer: (a) any completed supplies; and (b) such partially completed supplies and materials, parts, tools, dies, jigs, fixtures, plans, drawings, information, and contract rights (hereinafter called "manufacturing material") as the contractor has specifically produced or specially acquired for the performance of the terminated part of this contract. The contractor shall, upon direction of the Procurement Officer, protect and preserve property in the possession of the contractor in which the State has an interest. If the Procurement Officer does not exercise this right, the contractor shall use best efforts to sell such supplies and manufacturing materials in a accordance with the standards of Uniform Commercial Code Section 2-706. Utilization of this Section in no way implies that the State has breached the contract by exercise of the Termination for Convenience Clause.

USC-BVB-1712-MLS

(4) Compensation. (a) The contractor shall submit a termination claim specifying the amounts due because of the termination for convenience together with cost or pricing data required by Section 11-35-1830 bearing on such claim. If the contractor fails to file a termination claim within one year from the effective date of termination, the Procurement Officer may pay the contractor, if at all, an amount set in accordance with Subparagraph (c) of this Paragraph.

(b) The Procurement Officer and the contractor may agree to a settlement and that the settlement does not exceed the total contract price plus settlement costs reduced by payments previously made by the State, the proceeds of any sales of supplies and manufacturing materials under Paragraph (3) of this clause, and the contract price of the work not terminated;

(c) Absent complete agreement under Subparagraph (b) of this Paragraph, the Procurement Officer shall pay the contractor the following amounts, provided payments agreed to under Subparagraph (b) shall not duplicate payments under this Subparagraph:

(i) contract prices for supplies or services accepted under the contract;

(ii) costs reasonably incurred in performing the terminated portion of the work less amounts paid or to be paid for accepted supplies or services;

(iii) reasonable costs of settling and paying claims arising out of the termination of subcontracts or orders pursuant to Paragraph (2) of this clause. These costs must not include costs paid in accordance with Subparagraph (c)(ii) of this paragraph;

(iv) any other reasonable costs that have resulted from the termination. The total sum to be paid the contractor under this Subparagraph shall not exceed the total contract price plus the reasonable settlement costs of the contractor reduced by the amount of payments otherwise made, the proceeds of any sales of supplies and manufacturing materials under Subparagraph (b) of this Paragraph, and the contract price of work not terminated.

(d) Contractor must demonstrate any costs claimed, agreed to, or established under Subparagraphs (b) and (c) of this Paragraph using its standard record keeping system, provided such system is consistent with any applicable Generally Accepted Accounting Principles.

(5) Contractor's failure to include an appropriate termination for convenience clause in any subcontract shall not (i) affect the state's right to require the termination of a subcontract, or (ii) increase the obligation of the state beyond what it would have been if the subcontract had contained an appropriate clause.

VIII. BIDDING SCHEDULE / PRICE-BUSINESS PROPOSAL

Intentional left blank

IX. ATTACHMENTS TO SOLICITATION

EXHIBIT 1

Card Access Locks List

BUILDING NAME	NUMBER of ROOMS
Harper/Elliott	24
Maxcy	92
DeSaussure	24
Thornwell	24
Capstone	300
Columbia Hall	250
820 Henderson	6
Woodrow	42
Rutledge	46
Preston	120
Pinckney/LeGare	24
McBryde	125
McClintock	78
Wade Hampton	80
Sims	120
Patterson Hall	280
South Tower	192
South Quad	100
East Quad	115
Bates House	279
Bates West	101
Cliff Apartments	102
Carolina Gardens	72
Roost	51
Green Quad	129
Honors Hall	356
Total Rooms	3,132

IMPORTANT TAX NOTICE - NONRESIDENTS ONLY


Withholding Requirements for Payments to Nonresidents: Section 12-8-550 of the South Carolina Code of Laws requires persons hiring or contracting with a nonresident conducting a business or performing personal services of a temporary nature within South Carolina to withhold 2% of each payment made to the nonresident. The withholding requirement does not apply to (1) payments on purchase orders for tangible personal property when the payments are not accompanied by services to be performed in South Carolina, (2) nonresidents who are not conducting business in South Carolina, (3) nonresidents for contracts that do not exceed \$10,000 in a calendar year, or (4) payments to a nonresident who (a) registers with either the S.C. Department of Revenue or the S.C. Secretary of State and (b) submits a Nonresident Taxpayer Registration Affidavit - Income Tax Withholding, Form I-312 to the person letting the contract.

The withholding requirement applies to every governmental entity that uses a contract ("Using Entity"). Nonresidents should submit a separate copy of the Nonresident Taxpayer Registration Affidavit - Income Tax Withholding, Form I-312 to every Using Entity that makes payment to the nonresident pursuant to this solicitation. Once submitted, an affidavit is valid for all contracts between the nonresident and the Using Entity, unless the Using Entity receives notice from the Department of Revenue that the exemption from withholding has been revoked.

Section 12-8-540 requires persons making payment to a nonresident taxpayer of rentals or royalties at a rate of \$1,200.00 or more a year for the use of or for the privilege of using property in South Carolina to withhold 7% of the total of each payment made to a nonresident taxpayer who is not a corporation and 5% if the payment is made to a corporation. Contact the Department of Revenue for any applicable exceptions.

For information about other withholding requirements (e.g., employee withholding), contact the Withholding Section at the South Carolina Department of Revenue at 803-898-5383 or visit the Department's website at www.sctax.org.

This notice is for informational purposes only. This agency does not administer and has no authority over tax issues. All registration questions should be directed to the License and Registration Section at 803-898-5872 or to the South Carolina Department of Revenue, Registration Unit, Columbia, S.C. 29214-0140. All withholding questions should be directed to the Withholding Section at 803-898-5383.

	STATE OF SOUTH CAROLINA DEPARTMENT OF REVENUE NONRESIDENT TAXPAYER REGISTRATION AFFIDAVIT INCOME TAX WITHHOLDING	I-312 (Rev. 5/7/04) 3323
---	---	---------------------------------------

The undersigned nonresident taxpayer on oath, being first duly sworn, hereby certifies as follows:

1. Name of Nonresident Taxpayer: _____
2. Trade Name, if applicable (Doing Business As): _____
3. Mailing Address: _____
4. Federal Identification Number: _____
5. Hiring or Contracting with: _____
- Name: _____
- Address: _____
- Receiving Rentals or Royalties From: _____
- Name: _____
- Address: _____
- Beneficiary of Trusts and Estates: _____
- Name: _____
- Address: _____

6. I hereby certify that the above named nonresident taxpayer is currently registered with

(check the appropriate box):

- The South Carolina Secretary of State or
- The South Carolina Department of Revenue

Date of Registration: _____

7. I understand that by this registration, the above named nonresident taxpayer has agreed to be subject to the jurisdiction of the South Carolina Department of Revenue and the courts of South Carolina to determine its South Carolina tax liability, including estimated taxes, together with any related interest and penalties.

8. I understand the South Carolina Department of Revenue may revoke the withholding exemption granted under Code Sections 12-8-540 (rentals), 12-8-550 (temporarily doing business or professional services in South Carolina), and 12-8-570 (distributions to nonresident beneficiary by trusts or estates) at any time it determines that the above named nonresident taxpayer is not cooperating with the Department in the determination of its correct South Carolina tax liability.

The undersigned understands that any false statement contained herein could be punished by fine, imprisonment or both.

Recognizing that I am subject to the criminal penalties under Code Section 12-54-44 (B) (6) (a) (i), I declare that I have examined this affidavit and to the best of my knowledge and belief, it is true, correct and complete.

(Seal)

 Signature of Nonresident Taxpayer (Owner, Partner or Corporate Officer, when relevant)

 Date

If Corporate officer state title:

 (Name - Please Print)

Mail to: The company or individual you are contracting with.

OFFEROR'S CHECKLIST

AVOID COMMON BID/PROPOSAL MISTAKES

Review this checklist prior to submitting your bid/proposal.
If you fail to follow this checklist, you risk having your bid/proposal rejected.

- DO NOT INCLUDE ANY OF YOUR STANDARD CONTRACT FORMS!
- UNLESS EXPRESSLY REQUIRED, DO NOT INCLUDE ANY ADDITIONAL BOILERPLATE CONTRACT CLAUSES.
- REREAD YOUR ENTIRE BID/PROPOSAL TO MAKE SURE YOUR BID/PROPOSAL DOES NOT TAKE EXCEPTION TO ANY OF THE STATE'S MANDATORY REQUIREMENTS.
- MAKE SURE YOU HAVE PROPERLY MARKED ALL PROTECTED, CONFIDENTIAL, OR TRADE SECRET INFORMATION IN ACCORDANCE WITH THE INSTRUCTIONS ENTITLED: SUBMITTING CONFIDENTIAL INFORMATION. ***DO NOT MARK YOUR ENTIRE BID/PROPOSAL AS CONFIDENTIAL, TRADE SECRET, OR PROTECTED! DO NOT INCLUDE A LEGEND ON THE COVER STATING THAT YOUR ENTIRE RESPONSE IS NOT TO BE RELEASED!***
- HAVE YOU PROPERLY ACKNOWLEDGED ALL AMENDMENTS? INSTRUCTIONS REGARDING HOW TO ACKNOWLEDGE AN AMENDMENT SHOULD APPEAR IN ALL AMENDMENTS ISSUED.
- MAKE SURE YOUR BID/PROPOSAL INCLUDES A COPY OF THE SOLICITATION COVER PAGE. MAKE SURE THE COVER PAGE IS SIGNED BY A PERSON THAT IS AUTHORIZED TO CONTRACTUALLY BIND YOUR BUSINESS.
- MAKE SURE YOUR BID/PROPOSAL INCLUDES THE NUMBER OF COPIES REQUESTED.
- CHECK TO ENSURE YOUR BID/PROPOSAL INCLUDES EVERYTHING REQUESTED!
- IF YOU HAVE CONCERNS ABOUT THE SOLICITATION, DO NOT RAISE THOSE CONCERNS IN YOUR RESPONSE! **AFTER OPENING, IT IS TOO LATE! IF THIS SOLICITATION INCLUDES A PRE-BID/PROPOSAL CONFERENCE OR A QUESTION & ANSWER PERIOD, RAISE YOUR QUESTIONS AS A PART OF THAT PROCESS!** PLEASE SEE INSTRUCTIONS UNDER THE HEADING "SUBMISSION OF QUESTIONS" AND ANY PROVISIONS REGARDING PRE-BID/PROPOSAL CONFERENCES.

This checklist is included only as a reminder to help offerors avoid common mistakes.
Responsiveness will be evaluated against the solicitation, not against this checklist.
You do not need to return this checklist with your response.

Card Access Locks List

BUILDING NAME	NUMBER of ROOMS
Harper/Elliott	24
Maxcy	92
DeSaussure	24
Thornwell	24
Capstone	300
Columbia Hall	250
820 Henderson	6
Woodrow	42
Rutledge	46
Preston	120
Pinckney/LeGare	24
McBryde	125
McClintock	78
Wade Hampton	80
Sims	120
Patterson Hall	280
South Tower	192
South Quad	100
East Quad	115
Bates House	279
Bates West	101
Cliff Apartments	102
Carolina Gardens	72
Roost	51
Green Quad	129
Honors Hall	356
Total Rooms	3,132

WIRELESS LOCKING HARDWARE PROJECT

NADA RESIDENCE

UNIVERSITY OF SOUTH CAROLINA

COLUMBIA, SC

SUBMITTED ON: JUNE 4, 2010

DEVICE LEGEND:

-  EXISTING CEILING MOUNT WIRELESS ACCESS POINT.
-  WIRELESS LOCKSET COMBINATION CARD READER AND KEYPAD LOCK MOUNTED IN DOOR. REPLACE EXISTING DOOR HARDWARE WITH WIRELESS LOCKSET. SEE PLAN DETAILS FOR REQUIREMENTS.


SHEET LEGEND:

- LV-000 LEGEND AND COVER SHEET
- LV-200 NADA DORMITORY - BASEMENT FLOOR PLAN
- LV-201 NADA DORMITORY - FIRST FLOOR PLAN
- LV-202 NADA DORMITORY - SECOND FLOOR PLAN
- LV-203 NADA DORMITORY - THIRD FLOOR PLAN
- LV-501 DETAILS

J & A Engineering, LLC
ENGINEERING CONSULTANTS

4343 Shallowford Road, Suite F5
Marietta, GA 30062
Phone: 770-817-4220
Fax: 770-234-6878

Professional Seal

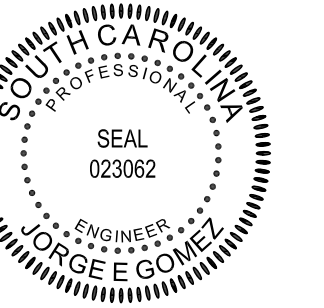

100% CONSTRUCTION DOCUMENTS

WIRELESS LOCKING HARDWARE PROJECT
NADA RESIDENCE
UNIVERSITY OF SOUTH CAROLINA
COLUMBIA, SC


100% CD 2010-06-04

Original Document Size = 30" x 42"
These drawings are the property of J&A Engineering and may not be reproduced or reused without permission of J&A Engineering, LLC 2009

Project No: **10003**
Drawn By: **B. WARD**
Checked By: **J. GOMEZ**

LEGEND AND COVER SHEET

LV-000

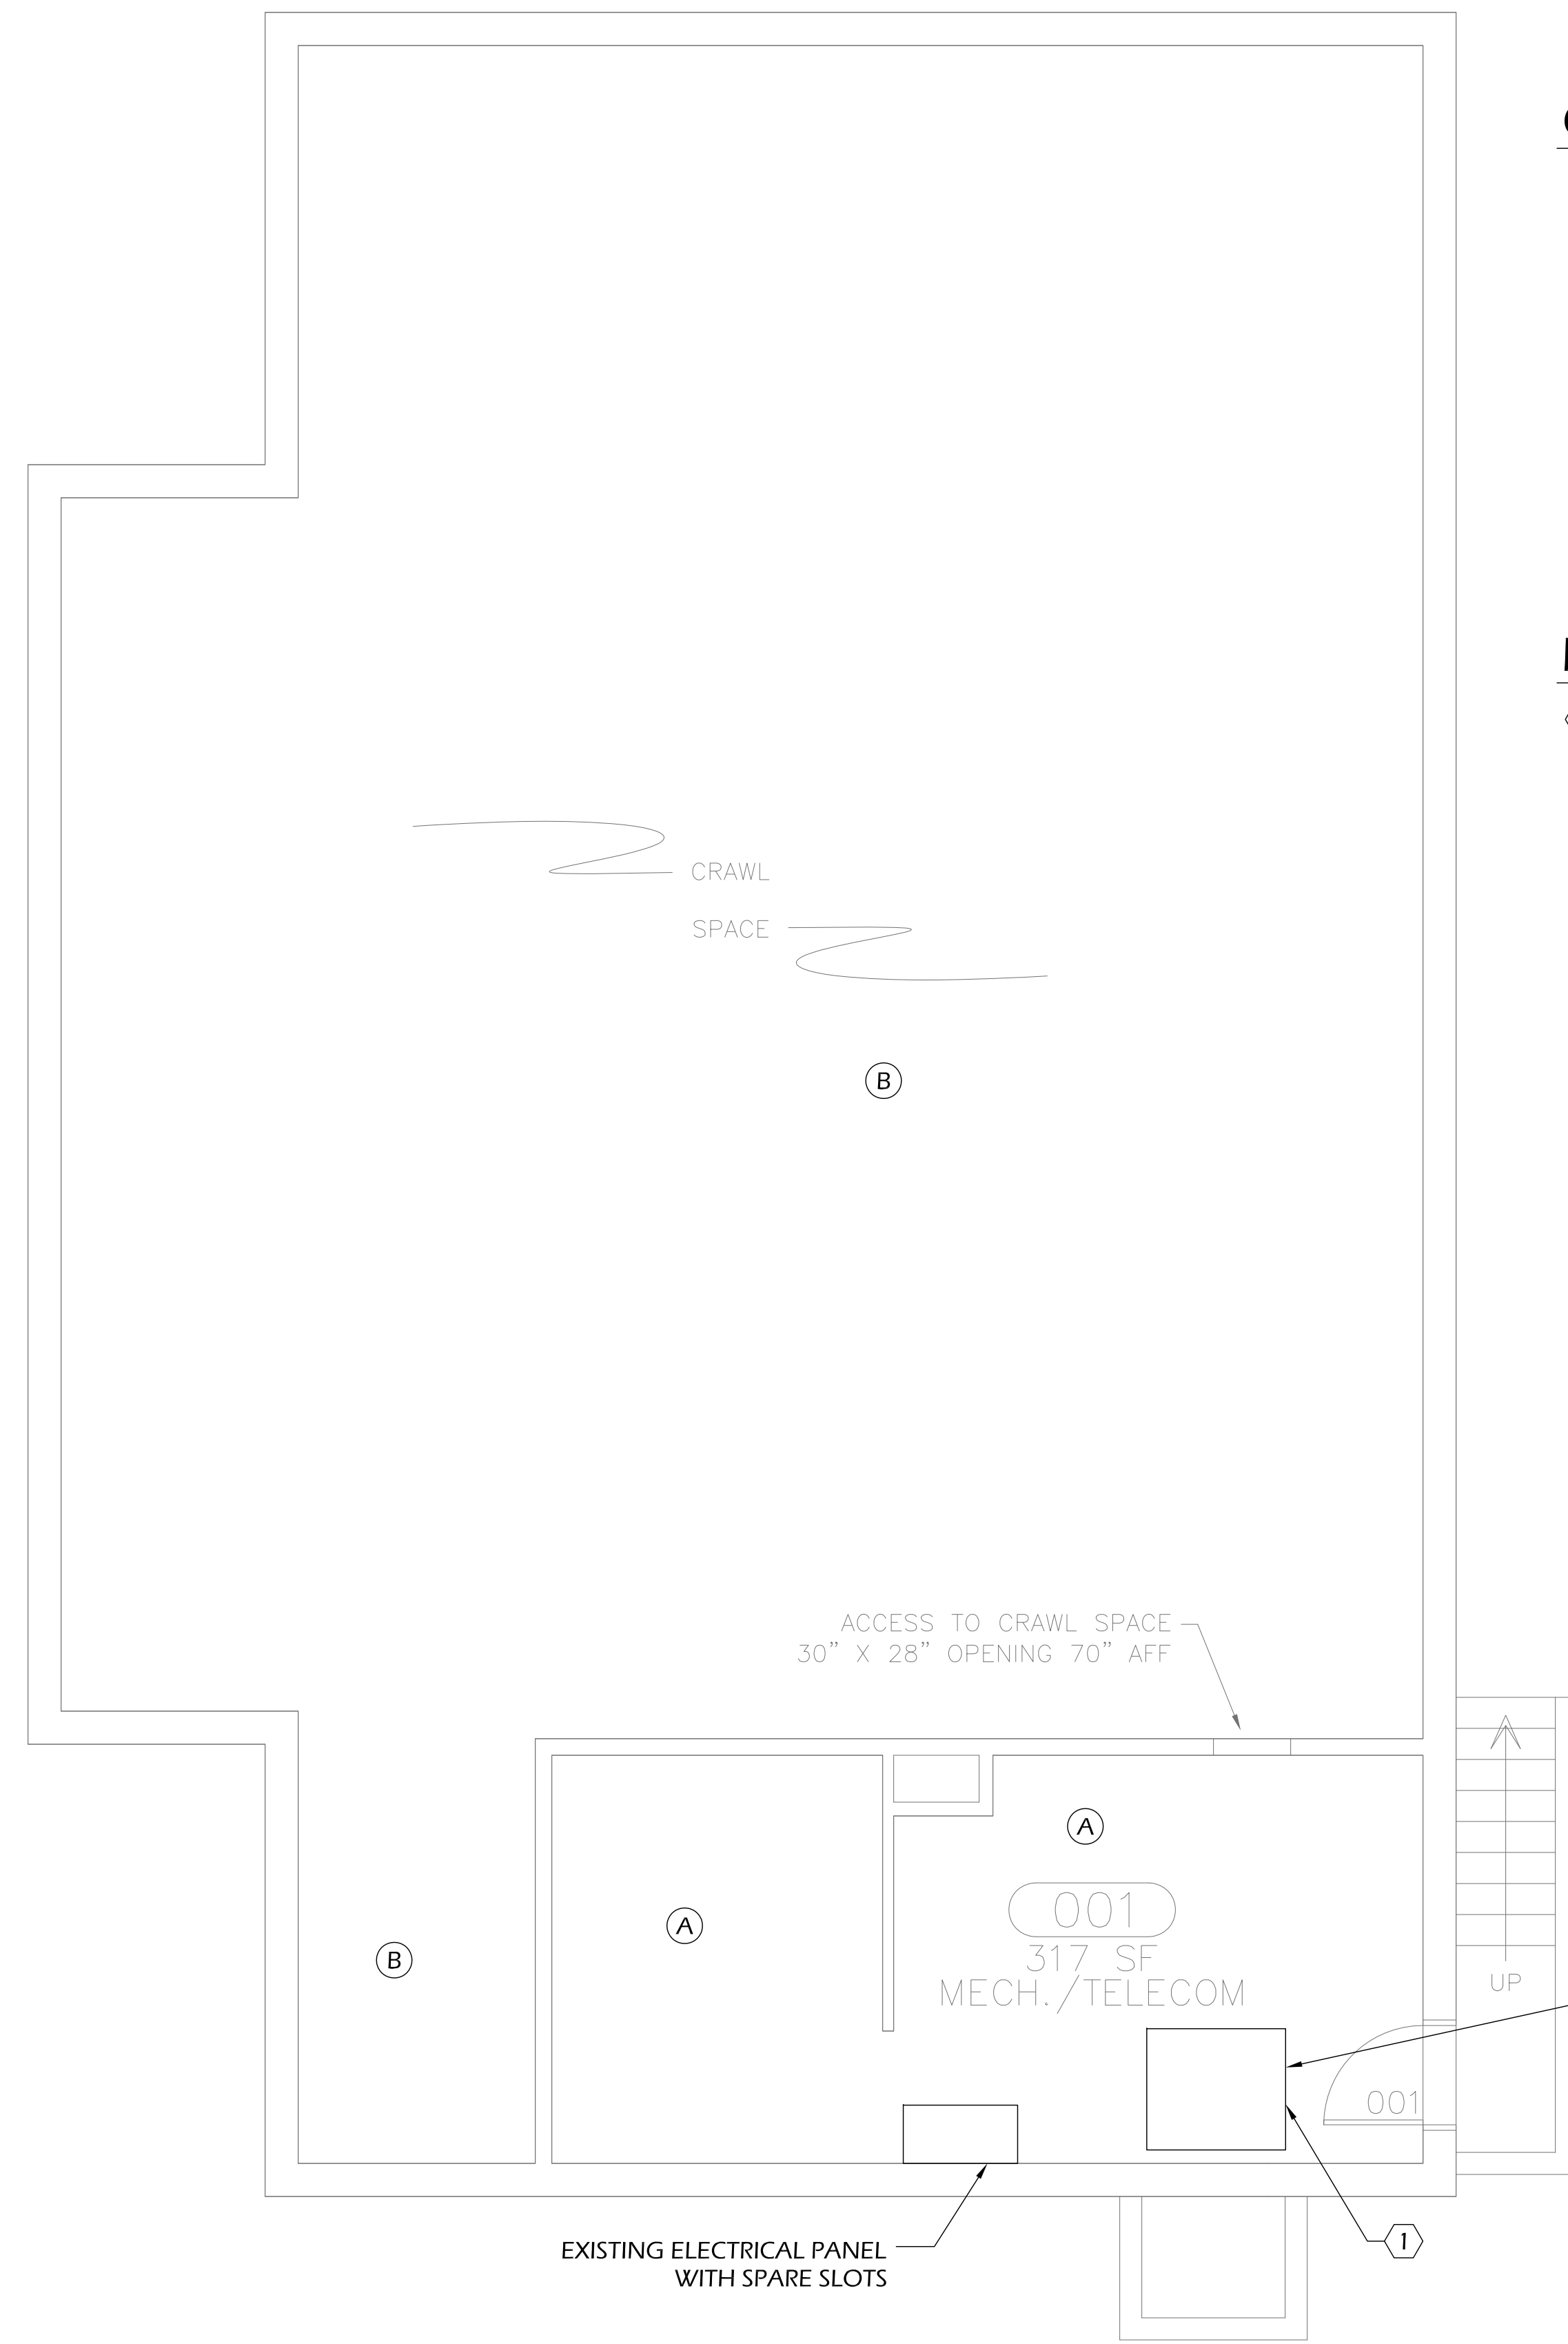

GENERAL NOTES:

- A. ALL DATA CABLES SHALL BE A MINIMUM OF CAT6 AND COLORED "PURPLE"
- B. ALL J-BOXES PROVIDED AND INSTALLED AS PART OF THIS PROJECT MUST HAVE COVERS WITH SECURITY SCREWS.
- C. ALL EMT CONDUIT MUST BE A MINIMUM OF SIZE OF 3/4"
- D. OWNER TO REPLACE DOORS AS NEEDED. CONTRACTOR TO COORDINATE WITH OWNER PRIOR TO STARTING THE PROJECT.
- E. BUILDING IS NOT CURRENTLY EQUIPPED WITH JOHNSON CONTROLS CARD ACCESS SYSTEM.


KEY NOTES:

- ① EXISTING NETWORK EQUIPMENT RACK IN BASEMENT.

CEILING LEGEND:

- (A) OPEN TO STRUCTURE AT 8'-0"
- (B) CRAWL SPACE


Professional Seal

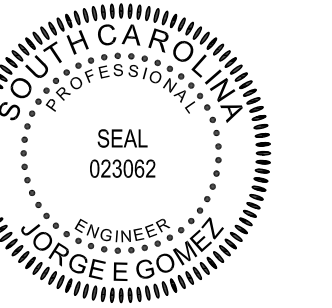

100% CONSTRUCTION DOCUMENTS

WIRELESS LOCKING HARDWARE PROJECT
 NADA RESIDENCE
 UNIVERSITY OF SOUTH CAROLINA
 COLUMBIA, SC


100% CD 2010-06-04

 

Original Document Size = 30" x 42"
 These drawings are the property of J&A Engineering and may not be reproduced or reused without permission of J&A Engineering, LLC 2009

Project No: **10003**
 Drawn By: **B. WARD**
 Checked By: **J. GOMEZ**

BASEMENT FLOOR PLAN - BUILDING 048

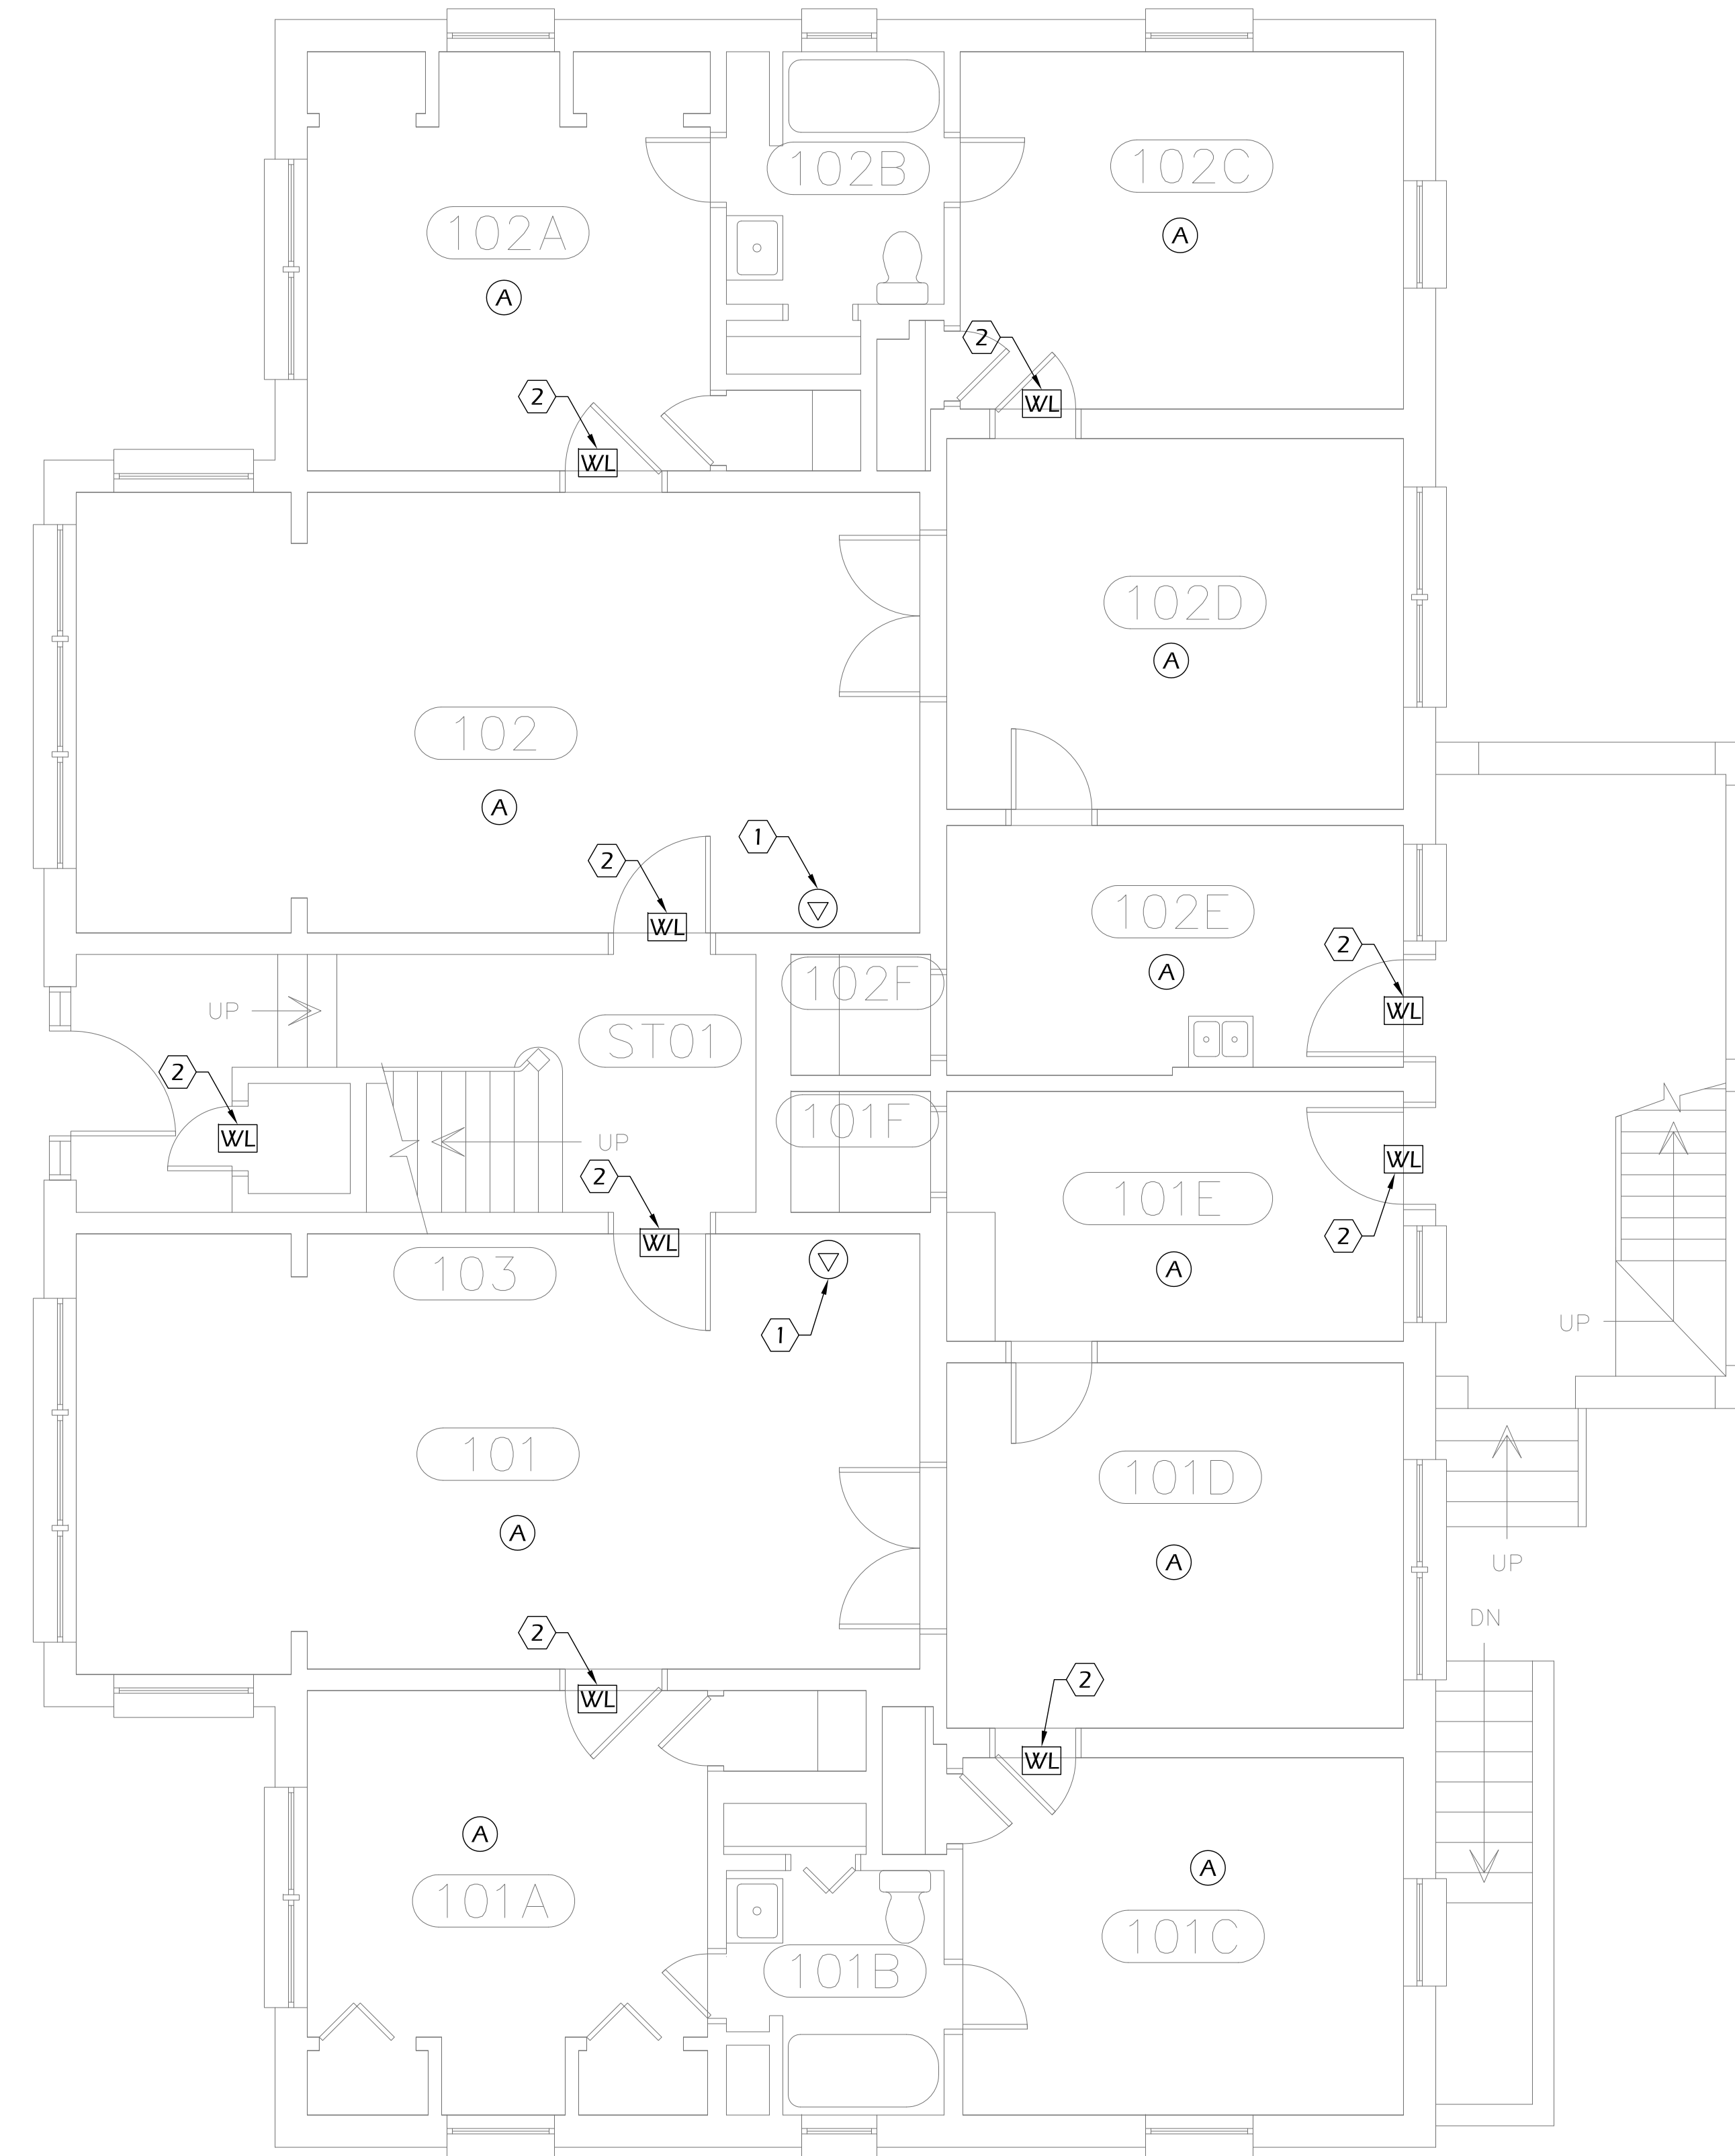

SCALE 1/4" = 1'-0"
1 FIRST FLOOR PLAN
 BUILDING 048 - NADA RESIDENCE

GENERAL NOTES:

- A. ALL DATA CABLES SHALL BE A MINIMUM OF CAT6 AND COLORED "PURPLE"
- B. ALL J-BOXES PROVIDED AND INSTALLED AS PART OF THIS PROJECT MUST HAVE COVERS WITH SECURITY SCREWS.
- C. ALL EMT CONDUIT MUST BE A MINIMUM OF SIZE OF 3/4"
- D. OWNER TO REPLACE DOORS AS NEEDED. CONTRACTOR TO COORDINATE WITH OWNER PRIOR TO STARTING THE PROJECT.
- E. WIRELESS LOCKSET SHALL INCORPORATE CARD READER AND KEYPAD.
- F. BUILDING IS NOT CURRENTLY EQUIPPED WITH JOHNSON CONTROLS CARD ACCESS SYSTEM.


KEY NOTES:

- ① EXISTING WIRELESS ACCESS POINT. CONTRACTOR TO UTILIZE OWNER'S EXISTING WIRELESS ACCESS POINTS AND NETWORK FOR WIRELESS LOCKSET CONNECTIVITY.
- ② CONTRACTOR TO PROVIDE AND INSTALL WIRELESS LOCKSET ON EXISTING INTERIOR DOOR.

CEILING LEGEND:

- (A) HARD PLASTER CEILING AT 8'-0"

Professional Seal

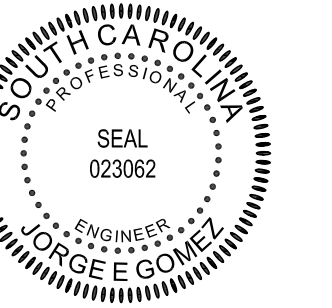


100% CONSTRUCTION DOCUMENTS

WIRELESS LOCKING HARDWARE PROJECT

NADA RESIDENCE

UNIVERSITY OF SOUTH CAROLINA
 COLUMBIA, SC

100% CD 2010-06-04

 


Original Document Size = 30" x 42"
 These drawings are the property of J&A Engineering and may not be reproduced or reused without permission of J&A Engineering, LLC 2009

Project No: **10003**
 Drawn By: B. WARD
 Checked By: J. GOMEZ

FIRST FLOOR PLAN-
 BUILDING 048

LV-201

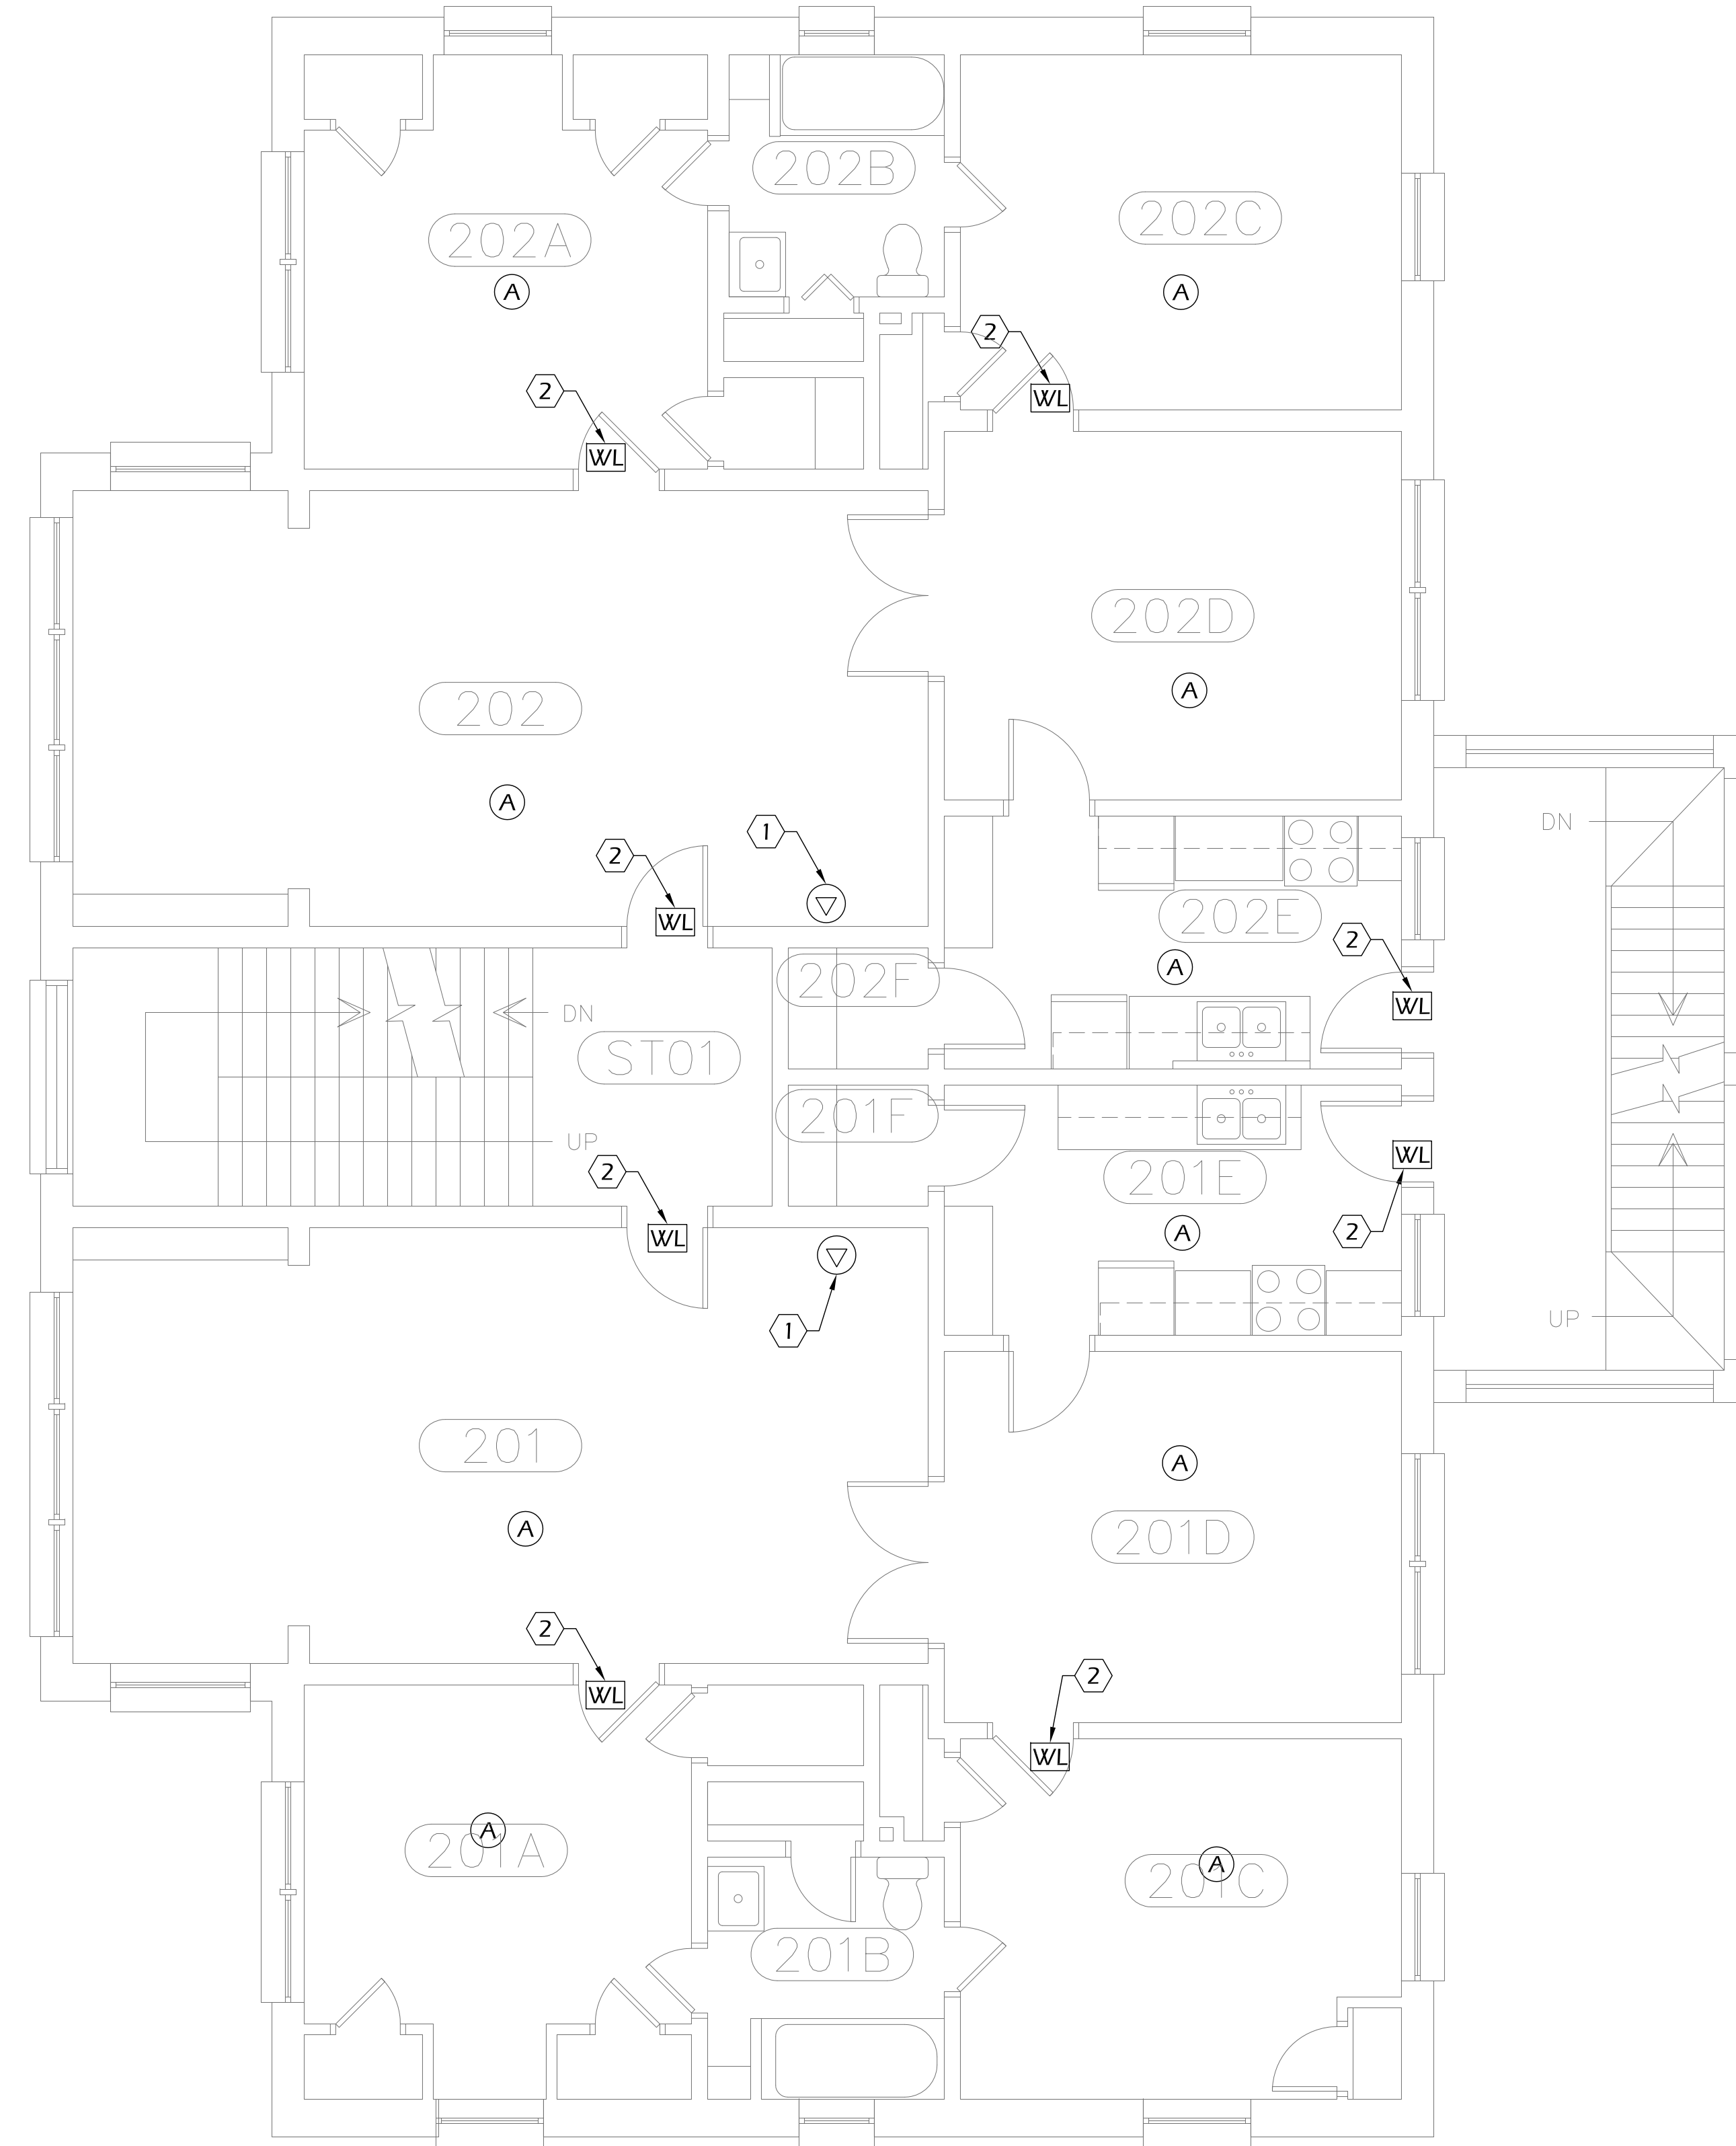

SCALE 1/4" = 1'-0"
1 SECOND FLOOR PLAN
 BUILDING 048 - NADA RESIDENCE

GENERAL NOTES:

- A. ALL DATA CABLES SHALL BE A MINIMUM OF CAT6 AND COLORED "PURPLE"
- B. ALL J-BOXES PROVIDED AND INSTALLED AS PART OF THIS PROJECT MUST HAVE COVERS WITH SECURITY SCREWS.
- C. ALL EMT CONDUIT MUST BE A MINIMUM OF SIZE OF 3/4"
- D. OWNER TO REPLACE DOORS AS NEEDED. CONTRACTOR TO COORDINATE WITH OWNER PRIOR TO STARTING THE PROJECT.
- E. WIRELESS LOCKSET SHALL INCORPORATE CARD READER AND KEYPAD.
- F. BUILDING IS NOT CURRENTLY EQUIPPED WITH JOHNSON CONTROLS CARD ACCESS SYSTEM.


KEY NOTES:

- ① EXISTING WIRELESS ACCESS POINT. CONTRACTOR TO UTILIZE OWNER'S EXISTING WIRELESS ACCESS POINTS AND NETWORK FOR WIRELESS LOCKSET CONNECTIVITY.
- ② CONTRACTOR TO PROVIDE AND INSTALL WIRELESS LOCKSET ON EXISTING INTERIOR DOOR.

CEILING LEGEND:

- (A) HARD PLASTER CEILING AT 8'-0"

Professional Seal

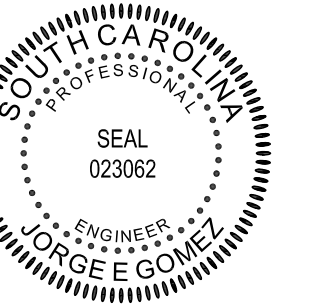


100% CONSTRUCTION DOCUMENTS

WIRELESS LOCKING HARDWARE PROJECT

NADA RESIDENCE

UNIVERSITY OF SOUTH CAROLINA
 COLUMBIA, SC

100% CD 2010-06-04

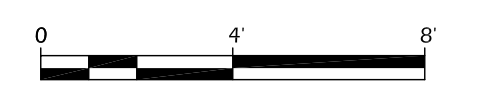


Original Document Size = 30' x 42'
 These drawings are the property of J&A Engineering and may not be reproduced or reused without permission of J&A Engineering, LLC 2009

Project No: **10003**
 Drawn By: B. WARD
 Checked By: J. GOMEZ

SECOND FLOOR PLAN-
 BUILDING 048

LV-202

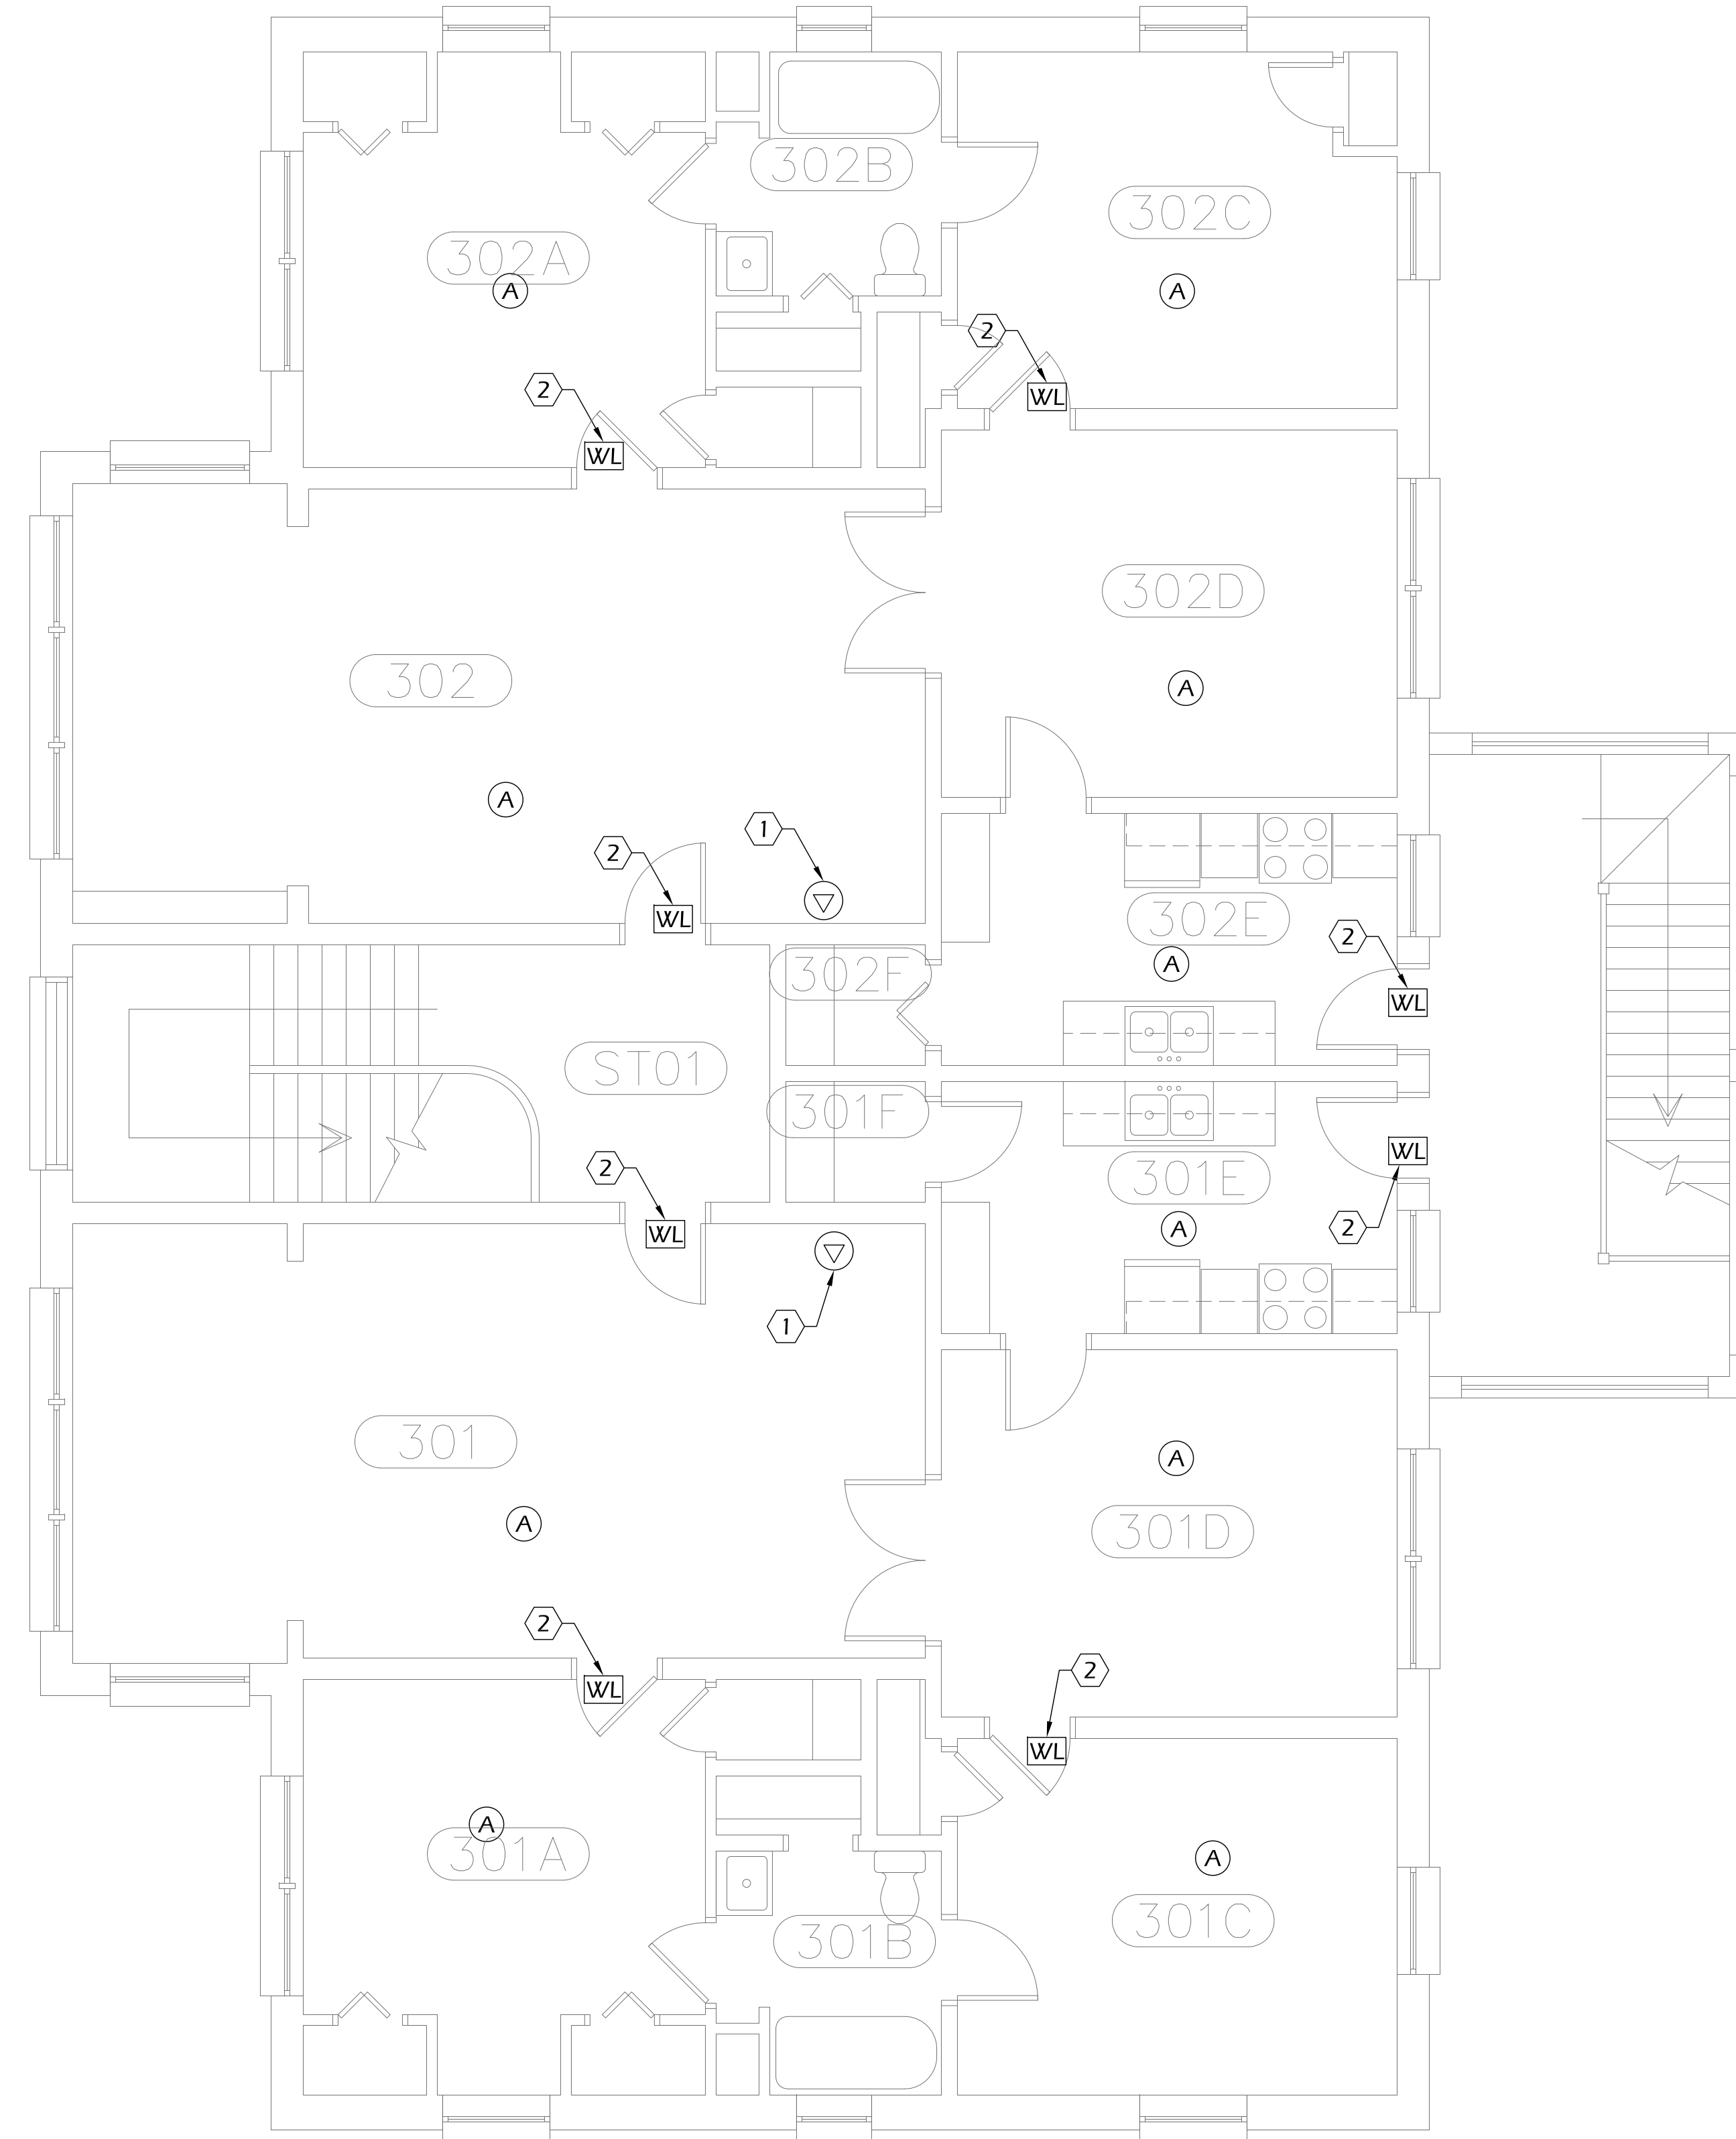

SCALE 1/4" = 1'-0"
1 THIRD FLOOR PLAN
 BUILDING 048 - NADA RESIDENCE

GENERAL NOTES:

- A. ALL DATA CABLES SHALL BE A MINIMUM OF CAT6 AND COLORED "PURPLE"
- B. ALL J-BOXES PROVIDED AND INSTALLED AS PART OF THIS PROJECT MUST HAVE COVERS WITH SECURITY SCREWS.
- C. ALL EMT CONDUIT MUST BE A MINIMUM OF SIZE OF 3/4"
- D. OWNER TO REPLACE DOORS AS NEEDED. CONTRACTOR TO COORDINATE WITH OWNER PRIOR TO STARTING THE PROJECT.
- E. WIRELESS LOCKSET SHALL INCORPORATE CARD READER AND KEYPAD.
- F. BUILDING IS NOT CURRENTLY EQUIPPED WITH JOHNSON CONTROLS CARD ACCESS SYSTEM.


KEY NOTES:

- ① EXISTING WIRELESS ACCESS POINT. CONTRACTOR TO UTILIZE OWNER'S EXISTING WIRELESS ACCESS POINTS AND NETWORK FOR WIRELESS LOCKSET CONNECTIVITY.
- ② CONTRACTOR TO PROVIDE AND INSTALL WIRELESS LOCKSET ON EXISTING INTERIOR DOOR.

CEILING LEGEND:

- (A) HARD PLASTER CEILING AT 8'-0"

Professional Seal

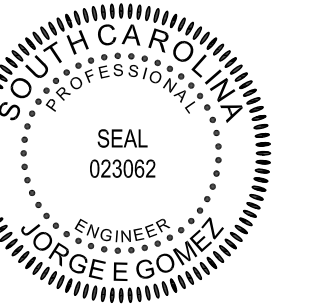


100% CONSTRUCTION DOCUMENTS

WIRELESS LOCKING HARDWARE PROJECT

NADA RESIDENCE

UNIVERSITY OF SOUTH CAROLINA
 COLUMBIA, SC

100% CD 2010-06-04

 


0 4 8

Original Document Size = 30' x 42'
 These drawings are the property of J&A Engineering and may not be reproduced or reused without permission of J&A Engineering, LLC 2009

Project No: **10003**
 Drawn By: B. WARD
 Checked By: J. GOMEZ

THIRD FLOOR PLAN-
 BUILDING 048

LV-203

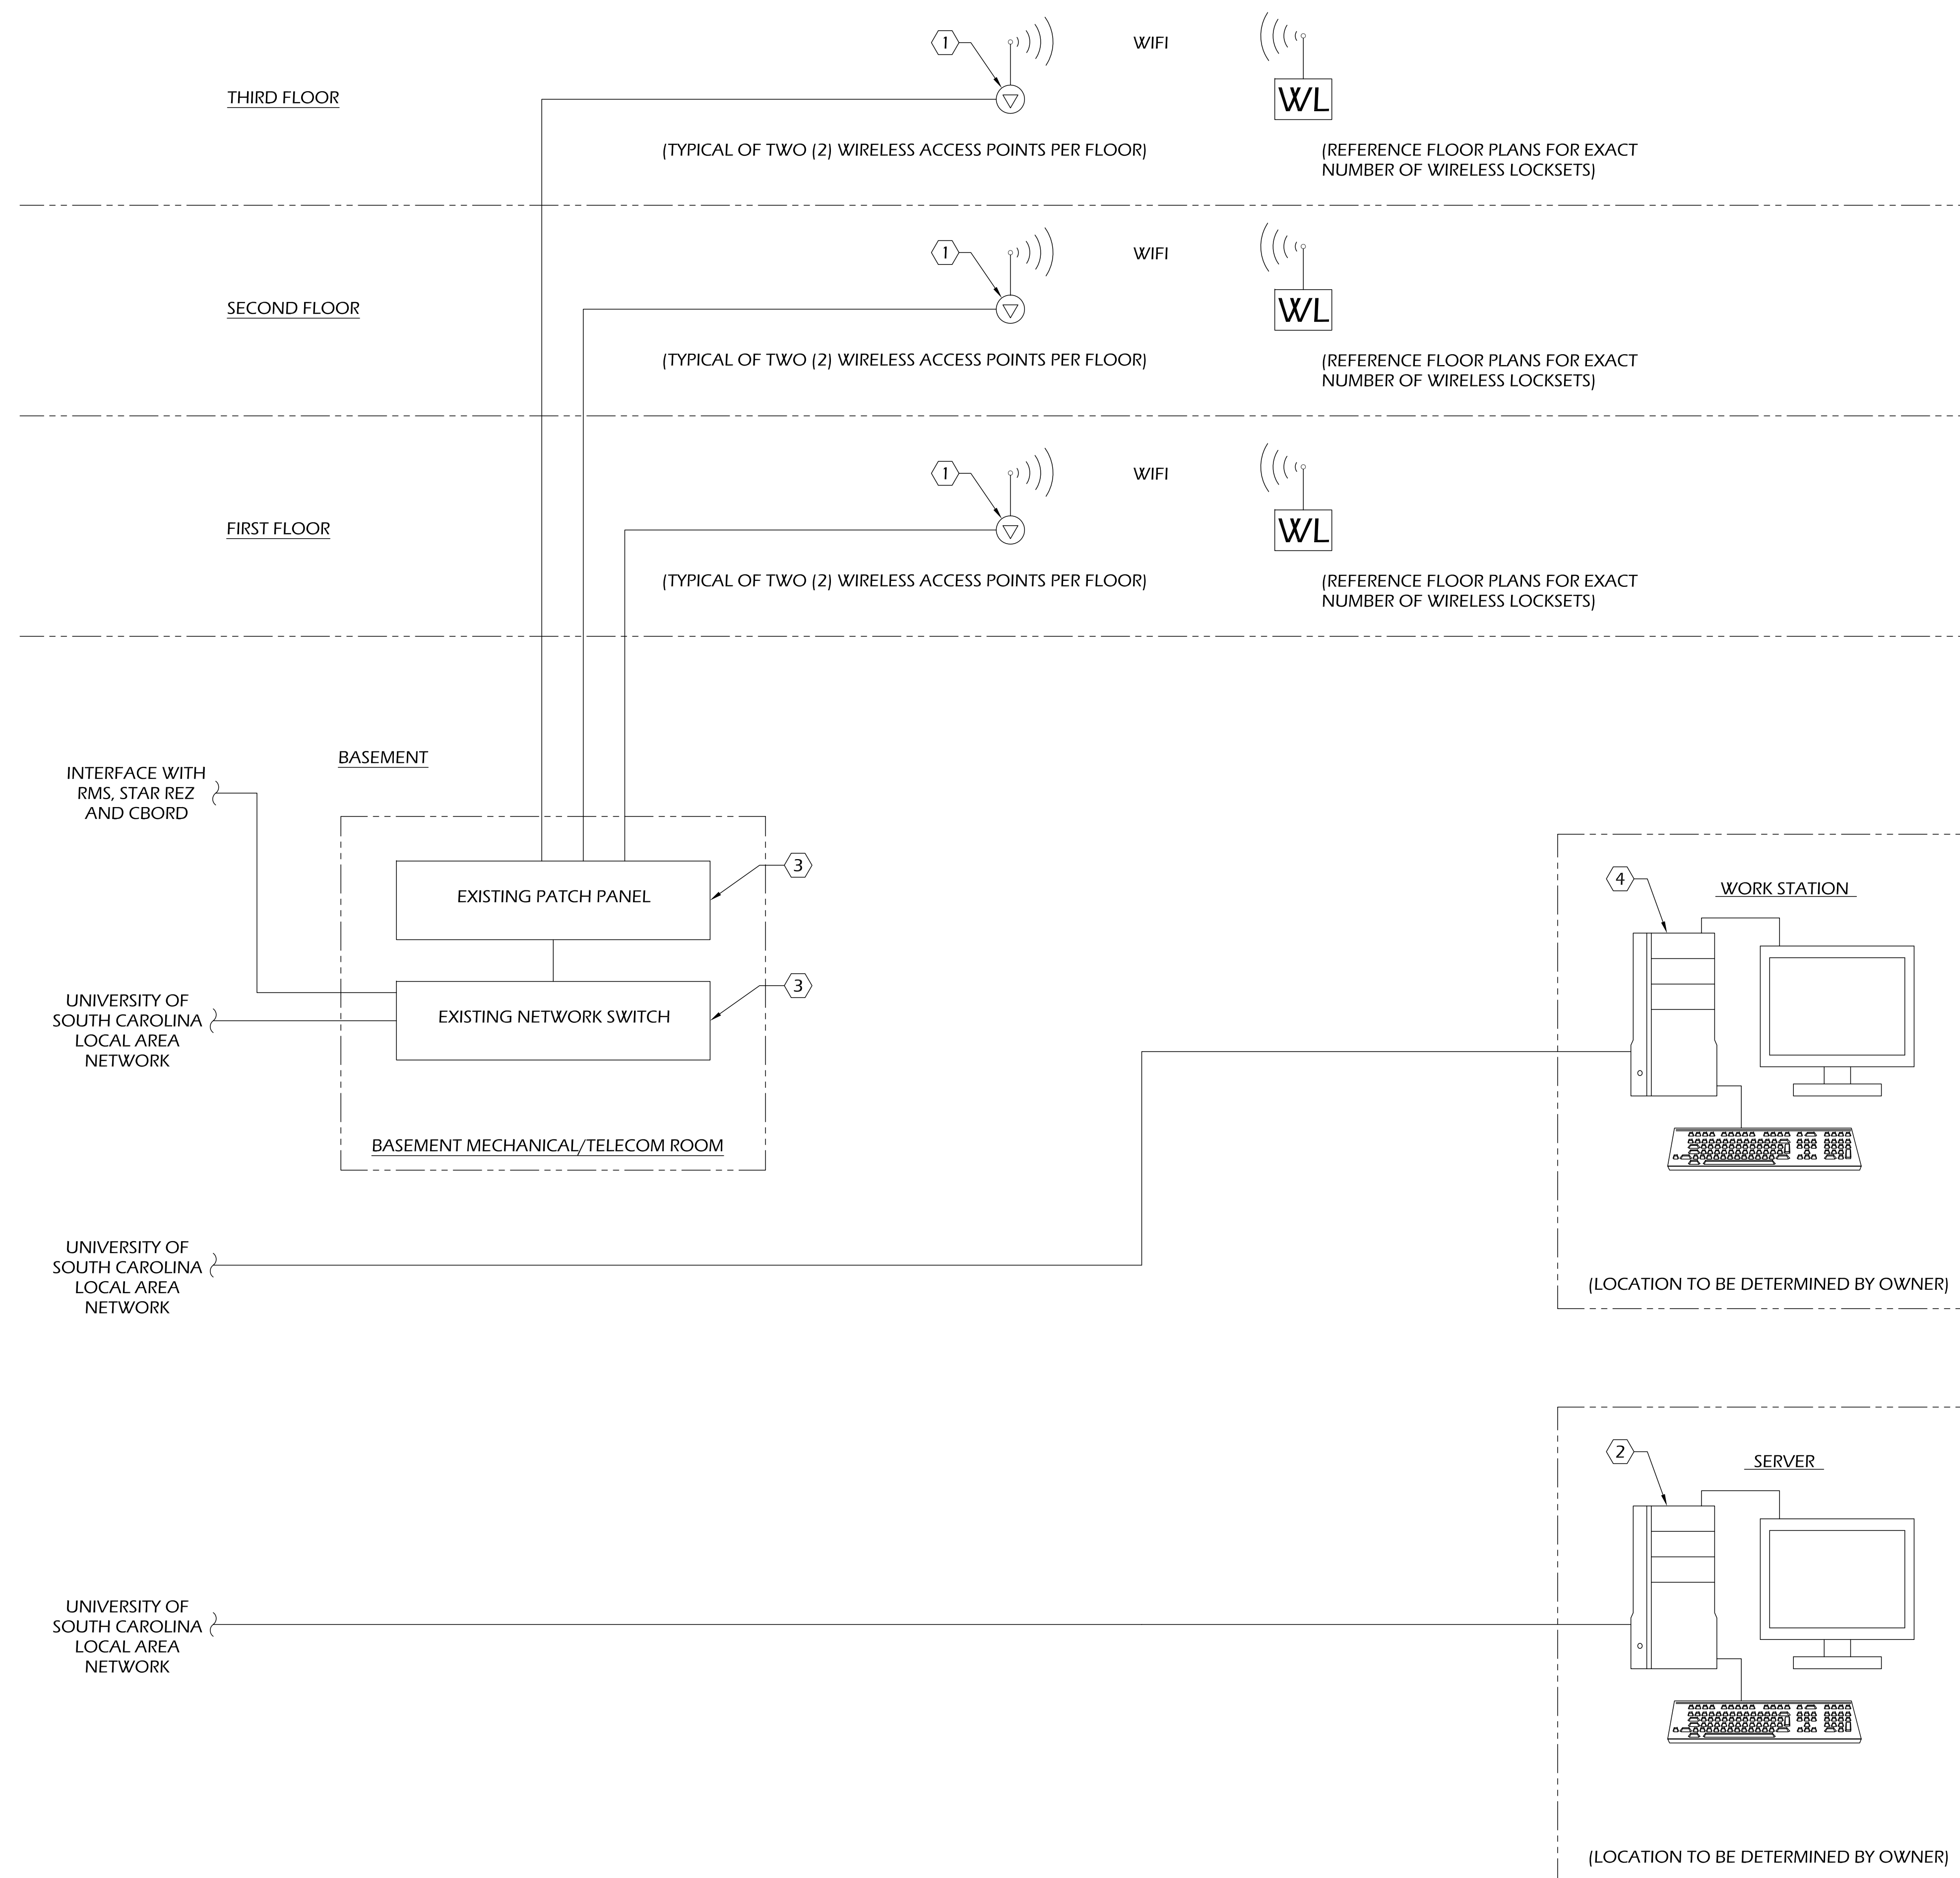


KEY NOTES:

- ① EXISTING WIRELESS ACCESS POINTS TO PROVIDE CONNECTIVITY TO USC NETWORK.
- ② CONTRACTOR TO PROVIDE AND INSTALL WIRELESS LOCKSET CONFIGURATION AND CONTROL SERVER (ALL COMPUTER HARDWARE AND SOFTWARE). CONNECT TO USC NETWORK. LOCATION HAS NOT YET BEEN DETERMINED.
- ③ EXISTING PATCH PANEL AND NETWORK SWITCH IS PART OF UNIVERSITY OF SOUTH CAROLINA LOCAL AREA NETWORK. CONTRACTOR MUST COORDINATE WITH UNIVERSITY FOR IP ADDRESSES.
- ④ CONTRACTOR TO PROVIDE AND INSTALL WORKSTATION (INCLUDING ALL SOFTWARE AND COMPUTER HARDWARE) FOR PROGRAMMING AND ISSUING TEMPORARY ACCESS CARDS. THEN CONNECT WORK STATION TO OWNER PROVIDED NETWORK. COORDINATE WITH OWNER FOR EXACT LOCATION OF WORK STATION.

SCALE NONE **1** ONE-LINE DIAGRAM
 BUILDING 048 - NADA RESIDENCE

Professional Seal

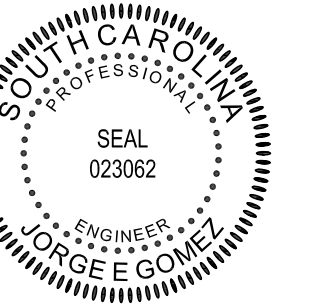

100% CONSTRUCTION DOCUMENTS

WIRELESS LOCKING HARDWARE PROJECT
 NADA RESIDENCE
 UNIVERSITY OF SOUTH CAROLINA
 COLUMBIA, SC

100% CD 2010-06-04

Original Document Size = 30" x 42"
 These drawings are the property of J&A Engineering and may not be reproduced or reused without permission of J&A Engineering, LLC 2009

Project No: **10003**
 Drawn By: B. WARD
 Checked By: J. GOMEZ

ONE-LINE DIAGRAM

LV-401