

INVITATION FOR BID

Solicitation Number
Date Issued
Date Posted
Procurement Officer
Phone
E-Mail Address

USC-IFB-2107-LW 12/08/2011 12/08/2011 Lana Widener 803-777-4115 llw@mailbox.sc.edu

DESCRIPTION: Rental of Chiller Equipment for the University of South Carolina Aiken Campus

USING GOVERNMENT AGENCY: UNIVERSITY OF SOUTH CAROLINA

The Terms "O	ffor" Moons	Vour "Did" on	'Duonosal"						
The Term Q	jjer means	Your "Bid" or	Froposai .						
SUBMIT OFFER BY: (Opening Date/Time):	1/6/2012 at	11:00 AM, EST	See "Deadline for Submission of Offer" provision						
QUESTIONS MUST BE RECEIVED BY:	12/15/2011 EST	at 11:00 AM,	See "Questions From Offerors" provision						
NUMBER OF COPIES TO BE SUBMITTED:		riginal in Haro shall prevail).	lcopy and one (1) copy marked 'Copy'						
Offers must be submitted in a sealed packag	e. Solicitation	Number & Openi	ng Date must appear on package exterior.						
SUBMIT YOUR SEALED OFFER TO EITHER	OF THE FO	OLLOWING A	DDRESSES:						
MAILING ADDRESS:		PHYSICAL .	ADDRESS:						
University of South Carolina – Purchasi 1600 Hampton St., Suite 606 Columbia, SC 29208	University of South Carolina – Purchasing Dept. 1600 Hampton St., Suite 606 University of South Carolina – Purchasing Dept. 1600 Hampton St., Suite 606								
L			See "Submitting Your Offer" provision						
CONFERENCE TYPE: N/A DATE & TIME:		LOCATIO	DN: N/A						
As appropriate, see "Conferences-Pre-Bid/Proposal" & "Site	Visit" provisior	ns							
THE STATE OF THE S									
AWARD & Award will be posted at the Phy AMENDMENTS amendments will be posted at the			01/09/2012. The award, this solicitation, and any ://purchasing.sc.edu						
You must submit a signed copy of this form with Your Offer You agree to hold Your Offer open for a minimum of thirty (
NAME OF OFFEROR (Full legal name of			OFFEROR'S TYPE OF ENTITY: (Check one)						
			Sole Proprietorship						
AUTHORIZED SIGNATURE			Partnership						
(Dayson signing must be outhorized to submit hinding offer to output	ntroot on hoholf o	f Offerer named above	Corporate entity (not tax-exempt) Tax -exempt corporate entity						
(Person signing must be authorized to submit binding offer to enter co		person signing above)	Government entity (federal, state, or local)						
			Other						
PRINTED NAME (Printed name of person sig	ning above)	DATE SIGNE	D (See "Signing Your Offer" provision.)						
Instructions regarding Offeror's name: Any award issued will An offer may be submitted by only one legal entity. The entity branch office or a division of a larger entity if the branch or diproprietorship, etc.	y named as the	offeror must be a s	ingle and distinct legal entity. Do not use the name of a						
STATE OF INCORPORATION		(If offeror is a co	orporation, identify the state of Incorporation.)						
TAXPAYER IDENTIFICATION NO.									

(See "Taxpayer Identification Number" provision)

COVER PAGE USC (APRIL 2006)

PAGE TWO

(Return Page Two with Your Offer)

HOME OFFICE principal place of		3S (A	Address for offeror	r's hor	me office /			ORESS (Address to bould be sent.) (See "I			ement and contract		
						Number - Extension Facsimile E- mail Address							
PAYMENT A (See "Payment" c		ORDER ADDRESS (Address to which purchase orders willbe sent) (See "Purchase Orders and "Contract Documents" clauses) Order Address same as Home Office Address											
ACKNOWLE	EDGMENT C	OF A	otice Address (d	ΓS	•			ress same as Notic		<u> </u>	,		
Amendment No.	Amendment Iss Date		Amendment No.		endment Issue Date	Amendment No. Amendment Issue Ame Date Amendment No.				dment No.	Amendment Issue Date		
DISCOUNT PROMPT PA (See "Discount f Payment" cl	YMENT for Prompt	10 0	Calendar Days (%))	20 Calenda	ır Days (%)		30 Calendar Days ((%)	C	alendar Days (%)		
PREFERENCES - A NOTICE TO VENDORS (SEP. 2009): On June 16, 2009, the South Carolina General Assemble rewrote the law governing preferences available to in-state vendors, vendors using in-state subcontractors, and vendor selling in-state or US end products. This law appears in Section 11-35-1524 of the South Carolina Code of Laws. A summary of the new preferences is available at www.procurement.sc.gov/preferences . ALL THE PREFERENCE, MUST BE CLAIMED AND ARE APPLIED BY LINE ITEM, REGARDLESS OF WHETHER AWARD IS MADE BY LINE ITEM OR LOT. VENDORS ARE CAUTIONED TO CAREFULLY REVIEW THE STATUTE BEFORE CLAIMING ANY PREFERENCES. THE REQUIREMENTS TO QUALIFY HAVE CHANGED. IF YOU REQUEST A PREFERENCE, YOU ARE CERTIFYING THAT YOUR OFFER QUALIFIES FOR THE PREFERENCE YOU'VE CLAIMED. IMPROPERLY REQUESTING A PREFERENCE CAN HAVE SERIOUS CONSEQUENCES. [11-35-1524(E)(4)&(6)]										rs, and vendors de of Laws. A REFERENCES DIS MADE BY TE BEFORE ED. IF YOU'S FOR THE			
your in-state Preference (1) must provide	office in the 1-35-1524(C) this informat	e spa ()(1)(tion 1	ace provided b (i)&(ii)) or the	below e Res the p	w. An in-sta esident Contr preference. A	ate office is ractor Prefer An in-state of	ne ren	ase provide the accessary to claim ace (11-35-1524 be is not required	n eith (C)(1)	er the Ro (iii)). Ac	esident Vendor ecordingly, you		
	In-State Office Address same as Home Office Address In-State Office Address same as Notice Address (check only one)												

PAGE TWO (SEP 2009)

End of PAGE TWO

Solicitation Outline

- I. Scope of Solicitation
- II. Instructions to Offerors
 - A. General Instructions
 - B. Special Instructions
- III. Scope of Work / Specifications
 - May be blank if Bidding Schedule / Cost Proposal attached
- IV. Information for Offerors to Submit
- V. Qualifications
- VI. Award Criteria
- VII. Terms and Conditions
 - A. General
 - B. Special
- VIII. Bidding Schedule / Cost Proposal
- IX. Attachments to Solicitation

I. Scope Of Solicitation

ACQUIRE SERVICES & SUPPLIES / EQUIPMENT (JAN 2006): The purpose of this solicitation is to acquire services and supplies or equipment complying with the enclosed description and/or specifications and conditions.

It is the intent of the University of South Carolina to solicit proposals from qualified sources of supply to provide rental of a 645 GPM Chiller Water Pump, a 860 GPM Condenser Water Pump and a 260 Chiller in accordance with all the requirements stated herein.

II. Instructions To Offerors - A. General Instructions

DEFINITIONS (JANUARY 2006) EXCEPT AS OTHERWISE PROVIDED HEREIN, THE FOLLOWING DEFINITIONS ARE APPLICABLE TO ALL PARTS OF THE SOLICITATION.

AMENDMENT – means a document issued to supplement the original solicitation document.

BUYER – means the Procurement Officer.

CHANGE ORDER - means any written alteration in specifications, delivery point, rate of delivery, period of performance, price, quantity, or other provisions of any contract accomplished by mutual agreement of the parties to the contract.

CONTRACT - See clause entitled "Contract Documents & Order of Precedence."

CONTRACT MODIFICATION – means a written order signed by the Procurement Officer, directing the contractor to make changes which the changes clause of the contract authorizes the Procurement Officer to order without the consent of the contractor.

CONTRACTOR - means the Offeror receiving an award as a result of this solicitation.

COVER PAGE – means the top page of the original solicitation on which the solicitation is identified by number. Offerors are cautioned that Amendments may modify information provided on the Cover Page.

OFFER – means the bid or proposal submitted in response this solicitation. The terms "Bid" and "Proposal" are used interchangeably with the term "Offer."

OFFEROR – means the single legal entity submitting the offer. The term "Bidder" is used interchangeably with the term "Offeror." See bidding provisions entitled "Signing Your Offer" and "Bid/Proposal As Offer To Contract."

ORDERING ENTITY - Using Governmental Unit that has submitted a Purchase Order.

PAGE TWO – means the second page of the original solicitation, which is labeled Page Two.

PROCUREMENT OFFICER – means the person, or his successor, identified as such on the Cover Page.

YOU and YOUR - means Offeror.

SOLICITATION – means this document, including all its parts, attachments, and any Amendments.

STATE – means the Using Governmental Unit(s) identified on the Cover Page.

SUBCONTRACTOR – means any person having a contract to perform work or render service to Contractor as a part of the Contractor's agreement arising from this solicitation.

USING GOVERNMENTAL UNIT – means the unit(s) of government identified as such on the Cover Page. If the Cover Page names a "Statewide Term Contract" as the Using Governmental Unit, the Solicitation seeks to establish a Term Contract [11-35-310(35)] open for use by all South Carolina Public Procurement Units [11-35-4610(5)].

WORK - means all labor, materials, equipment and services provided or to be provided by the Contractor to fulfill the Contractor's obligations under the Contract.

AMENDMENTS TO SOLICITATION (JANUARY 2006) (a) The Solicitation may be amended at any time prior to opening. All actual and prospective Offerors should monitor the following web site for the issuance of Amendments: http://purchasing.sc.edu. (b) Offerors shall acknowledge receipt of any amendment to this solicitation (1) by signing and

returning the amendment, (2) by identifying the amendment number and date in the space provided for this purpose on Page Two, (3) by letter, or (4) by submitting a bid that indicates in some way that the bidder received the amendment. (c) If this solicitation is amended, then all terms and conditions which are not modified remain unchanged.

AWARD NOTIFICATION (NOV 2007): Notice regarding any award or cancellation of award will be posted at the location specified on the Cover Page. If the contract resulting from this Solicitation has a total or potential value of fifty thousand dollars or more, such notice will be sent to all Offerors responding to the Solicitation. Should the contract resulting from this Solicitation have a total or potential value of one hundred thousand dollars or more, such notice will be sent to all Offerors responding to the Solicitation and any award will not be effective until the eleventh day after such notice is given. [02-2A010-1]

BID / PROPOSAL AS OFFER TO CONTRACT (JANUARY 2006) By submitting Your Bid or Proposal, You are offering to enter into a contract with the Using Governmental Unit(s). Without further action by either party, a binding contract shall result upon final award. Any award issued will be issued to, and the contract will be formed with, the entity identified as the Offeror on the Cover Page. An Offer may be submitted by only one legal entity; "joint bids" are not allowed.

BID ACCEPTANCE PERIOD (JANUARY 2006) In order to withdraw Your Offer after the minimum period specified on the Cover Page, You must notify the Procurement Officer in writing.

BID IN ENGLISH & DOLLARS (JANUARY 2006) Offers submitted in response to this solicitation shall be in the English language and in US dollars, unless otherwise permitted by the Solicitation.

CERTIFICATION REGARDING DEBARMENT AND OTHER RESPONSIBILITY MATTERS (JANUARY 2006) (a)(1) By submitting an Offer, Offeror certifies, to the best of its knowledge and belief, that-

- (i) Offeror and/or any of its Principals-
- (A) Are not presently debarred, suspended, proposed for debarment, or declared ineligible for the award of contracts by any state or federal agency;
- (B) Have not, within a three-year period preceding this offer, been convicted of or had a civil judgment rendered against them for: commission of fraud or a criminal offense in connection with obtaining, attempting to obtain, or performing a public (Federal, state, or local) contract or subcontract; violation of Federal or state antitrust statutes relating to the submission of offers; or commission of embezzlement, theft, forgery, bribery, falsification or destruction of records, making false statements, tax evasion, or receiving stolen property; and
- (C) Are not presently indicted for, or otherwise criminally or civilly charged by a governmental entity with, commission of any of the offenses enumerated in paragraph (a)(1)(i)(B) of this provision.
- (ii) Offeror has not, within a three-year period preceding this offer, had one or more contracts terminated for default by any public (Federal, state, or local) entity.
- (2) "Principals," for the purposes of this certification, means officers; directors; owners; partners; and, persons having primary management or supervisory responsibilities within a business entity (e.g., general manager; plant manager; head of a subsidiary, division, or business segment, and similar positions).
- (b) Offeror shall provide immediate written notice to the Procurement Officer if, at any time prior to contract award, Offeror learns that its certification was erroneous when submitted or has become erroneous by reason of changed circumstances.
- (c) If Offeror is unable to certify the representations stated in paragraphs (a)(1), Offer must submit a written explanation regarding its inability to make the certification. The certification will be considered in connection with a review of the Offeror's responsibility. Failure of the Offeror to furnish additional information as requested by the Procurement Officer may render the Offeror nonresponsible.
- (d) Nothing contained in the foregoing shall be construed to require establishment of a system of records in order to render, in good faith, the certification required by paragraph (a) of this provision. The knowledge and information of an Offeror is not required to exceed that which is normally possessed by a prudent person in the ordinary course of business dealings.
- (e) The certification in paragraph (a) of this provision is a material representation of fact upon which reliance was placed when making award. If it is later determined that the Offeror knowingly or in bad faith rendered an erroneous certification, in addition to other remedies available to the State, the Procurement Officer may terminate the contract resulting from this solicitation for default.

CERTIFICATE OF INDEPENDENT PRICE DETERMINATION (MAY 2008)

GIVING FALSE, MISLEADING, OR INCOMPLETE INFORMATION ON THIS CERTIFICATION MAY RENDER YOU SUBJECT TO PROSECUTION UNDER SECTION 16-9-10 OF THE SOUTH CAROLINA CODE OF LAWS AND OTHER APPLICABLE LAWS.

- (a) By submitting an offer, the offeror certifies that-
- (1) The prices in this offer have been arrived at independently, without, for the purpose of restricting competition, any consultation, communication, or agreement with any other offeror or competitor relating to-
- (i) Those prices;
- (ii) The intention to submit an offer; or
- (iii) The methods or factors used to calculate the prices offered.
- (2) The prices in this offer have not been and will not be knowingly disclosed by the offeror, directly or indirectly, to any other offeror or competitor before bid opening (in the case of a sealed bid solicitation) or contract award (in the case of a negotiated solicitation) unless otherwise required by law; and
- (3) No attempt has been made or will be made by the offeror to induce any other concern to submit or not to submit an offer for the purpose of restricting competition.
- (b) Each signature on the offer is considered to be a certification by the signatory that the signatory-
- (1) Is the person in the offeror's organization responsible for determining the prices being offered in this bid or proposal, and that the signatory has not participated and will not participate in any action contrary to paragraphs (a)(1) through (a)(3) of this certification; or
- (2)(i) Has been authorized, in writing, to act as agent for the offeror's principals in certifying that those principals have not participated, and will not participate in any action contrary to paragraphs (a)(1) through (a)(3) of this certification [As used in this subdivision (b)(2)(i), the term "principals" means the person(s) in the offeror's organization responsible for determining the prices offered in this bid or proposal];
- (ii) As an authorized agent, does certify that the principals referenced in subdivision (b)(2)(i) of this certification have not participated, and will not participate, in any action contrary to paragraphs (a)(1) through (a)(3) of this certification; and
- (iii) As an agent, has not personally participated, and will not participate, in any action contrary to paragraphs (a)(1) through (a)(3) of this certification.

CLARIFICATION (NOV 2007): Pursuant to Section 11-35-1520(8), the Procurement Officer may elect to communicate with you after opening for the purpose of clarifying either your offer or the requirements of the solicitation. Such communications may be conducted only with offerors who have submitted an offer which obviously conforms in all material aspects to the solicitation. Clarification of an offer must be documented in writing and included with the offer. Clarifications may not be used to revise an offer or the solicitation. [Section 11-35-1520(8); R.19-445.2080] [02-2B055-1]

CODE OF LAWS AVAILABLE (JAN 2006): The South Carolina Code of Laws, including the Consolidated Procurement Code, is available at http://www.scstatehouse.net/code/statmast.htm. The South Carolina Regulations are available at: http://www.scstatehouse.net/coderegs/statmast.htm.

COMPLETION OF FORMS / CORRECTION OF ERRORS (JAN 2006): All prices and notations should be printed in ink or typewritten. Errors should be crossed out, corrections entered and initialed by the person signing the bid. Do not modify the solicitation document itself (including bid schedule). (Applicable only to offers submitted on paper.)

DEADLINE FOR SUBMISSION OF OFFER (JANUARY 2006) Any offer received after the Procurement Officer of the governmental body or his designee has declared that the time set for opening has arrived, shall be rejected unless the offer has been delivered to the designated purchasing office or the governmental bodies' mail room which services that purchasing office prior to the bid opening. [R.19-445.2070(H)]

DISCLOSURE OF CONFLICTS OF INTEREST OR UNFAIR COMPETITIVE ADVANTAGE (MAY 2011): You warrant and represent that your offer identifies and explains any unfair competitive advantage you may have in competing for the proposed contract and any actual or potential conflicts of interest that may arise from your participation in this competition or your receipt of an award. The two underlying principles are (a) preventing the existence of conflicting roles

that might bias a contractor's judgment, and (b) preventing an unfair competitive advantage. If you have an unfair competitive advantage or a conflict of interest, the state may withhold award. Before withholding award on these grounds, an offeror will be notified of the concerns and provided a reasonable opportunity to respond. Efforts to avoid or mitigate such concerns, including restrictions on future activities, may be considered.

DRUG FREE WORK PLACE CERTIFICATION (JANUARY 2006) By submitting an Offer, Contractor certifies that, if awarded a contract, Contractor will comply with all applicable provisions of The Drug-free Workplace Act, Title 44, Chapter 107 of the South Carolina Code of Laws, as amended.

DUTY TO INQUIRE (JANUARY 2006) Offeror, by submitting an Offer, represents that it has read and understands the Solicitation and that its Offer is made in compliance with the Solicitation. Offerors are expected to examine the Solicitation thoroughly and should request an explanation of any ambiguities, discrepancies, errors, omissions, or conflicting statements in the Solicitation. Failure to do so will be at the Offeror's risk. Offeror assumes responsibility for any patent ambiguity in the Solicitation that Offeror does not bring to the State's attention.

ETHICS CERTIFICATE (May 2008): By submitting an offer, the offeror certifies that the offeror has and will comply with, and has not, and will not, induce a person to violate Title 8, Chapter 13 of the South Carolina Code of Laws, as amended (ethics act). The following statutes require special attention: Section 8-13-700, regarding use of official position for financial gain; Section 8-13-705, regarding gifts to influence action of public official; Section 8-13-720, regarding offering money for advice or assistance of public official; Sections 8-13-755 and 8-13-760, regarding restrictions on employment by former public official; Section 8-13-775, prohibiting public official with economic interests from acting on contracts; Section 8-13-790, regarding recovery of kickbacks; Section 8-13-1150, regarding statements to be filed by consultants; and Section 8-13-1342, regarding restrictions on contributions by contractor to candidate who participated in awarding of contract. The state may rescind any contract and recover all amounts expended as a result of any action taken in violation of this provision. If contractor participates, directly or indirectly, in the evaluation or award of public contracts, including without limitation, change orders or task orders regarding a public contract, contractor shall, if required by law to file such a statement, provide the statement required by Section 8-13-1150 to the procurement officer at the same time the law requires the statement to be filed. [02-2A075-2]

ILLEGAL IMMIGRATION (NOV. 2008): (An overview is available at www.procurement.sc.gov) By signing your offer, you certify that you will comply with the applicable requirements of Title 8, Chapter 14 of the South Carolina Code of Laws and agree to provide to the State upon request any documentation required to establish either: (a) that Title 8, Chapter 14 is inapplicable to you and your subcontractors or sub-subcontractors; or (b) that you and your subcontractors or sub-subcontractors are in compliance with Title 8, Chapter 14. Pursuant to Section 8-14-60, "A person who knowingly makes or files any false, fictitious, or fraudulent document, statement, or report pursuant to this chapter is guilty of a felony, and, upon conviction, must be fined within the discretion of the court or imprisoned for not more than five years, or both." You agree to include in any contracts with your subcontractors language requiring your subcontractors to (a) comply with the applicable requirements of Title 8, Chapter 14, and (b) include in their contracts with the sub-subcontractors language requiring the sub-subcontractors to comply with the applicable requirements of Title 8, Chapter 14. [07-7B097-1]

Procurement Code Transactions: Construction

By signing its bid or proposal, Contractor certifies that it will comply with the applicable requirements of Title 8, Chapter 14 of the South Carolina Code of Laws and agrees to provide to the State upon request any documentation required to establish either: (a) that Title 8, Chapter 14 is inapplicable both to Contractor and its subcontractors or sub-subcontractors; or (b) that Contractor and its subcontractors or sub-subcontractors are in compliance with Title 8, Chapter 14. Pursuant to Section 8-14-60, "A person who knowingly makes or files any false, fictitious, or fraudulent document, statement, or report pursuant to this chapter is guilty of a felony, and, upon conviction, must be fined within the discretion of the court or imprisoned for not more than five years, or both." Contractor agrees to include in any contracts with its subcontractors language requiring its subcontractors to (a) comply with the applicable requirements of Title 8, Chapter 14, and (b) include in their contracts with the sub-subcontractors language requiring the sub-subcontractors to comply with the applicable requirements of Title 8, Chapter 14. (An overview is available at www.procurement.sc.gov)

Other Transactions

By submitting an offer, Contractor certifies that it will comply with the applicable requirements of Title 8, Chapter 14 of the South Carolina Code of Laws (originally enacted as Section 3 of The South Carolina Illegal Immigration Reform Act, 2008 S.C. Act No. 280) and agrees to provide upon request any documentation required to establish either: (a) the applicability of Title 8, Chapter 14 to Contractor and any subcontractors or sub-subcontractors; or (b) the compliance with Title 8, Chapter 14 by Contractor and any subcontractor or sub-subcontractor. Pursuant to Section 8-14-60, "A person who knowingly makes or files any false, fictitious, or fraudulent document, statement, or report pursuant to this chapter is guilty of a felony, and, upon conviction, must be fined within the discretion of the court or imprisoned for not more than five years, or both." Contractor agrees to include in any contracts with its subcontractors language requiring the subcontractors

to (a) comply with the applicable requirements of Title 8, Chapter 14, and (b) include in any contracts with the subsubcontractors language requiring the sub-subcontractor to comply with the applicable requirements of Title 8, Chapter 14.

OMIT TAXES FROM PRICE (JANUARY 2006): Do not include any sales or use taxes in Your price that the State may be required to pay.

PROCUREMENT AGENT (AUG 2004) Authorized Agent. All authority regarding the conduct of this procurement is vested solely with the responsible Procurement Officer. Unless specifically delegated in writing, the Procurement Officer is the only government official authorized to bind the government with regard to this procurement.

PROTESTS (JUNE 2006) Any prospective bidder, offeror, contractor, or subcontractor who is aggrieved in connection with the solicitation of a contract shall protest within fifteen days of the date of issuance of the applicable solicitation document at issue. Any actual bidder, offeror, contractor, or subcontractor who is aggrieved in connection with the intended award or award of a contract shall protest within ten days of the date notification of award is posted in accordance with this code. A protest shall be in writing, shall set forth the grounds of the protest and the relief requested with enough particularity to give notice of the issues to be decided, and must be received by the appropriate Chief Procurement Officer within the time provided. See clause entitled "Protest-CPO". [~ 11-35-4210]

PUBLIC OPENING (JANUARY 2006) Offers will be publicly opened at the date / time and at the location identified on the Cover Page, or last Amendment, whichever is applicable

QUESTIONS FROM OFFERORS (JANUARY 2006): (a) Any prospective offeror desiring an explanation or interpretation of the solicitation, drawings, specifications, etc., must request it in writing. Questions must be received by the Procurement Officer no later than five (5) days prior to opening unless otherwise stated on the Cover Page. Label any communication regarding your questions with the name of the procurement officer, and the solicitation's title and number. Oral explanations or instructions will not be binding. Any information given a prospective offeror concerning a solicitation will be furnished promptly to all other prospective offerors as an Amendment to the solicitation, if that information is necessary for submitting offers or if the lack of it would be prejudicial to other prospective offerors. (b) The State seeks to permit maximum practicable competition. Offerors are urged to advise the Procurement Officer – as soon as possible – regarding any aspect of this procurement, including any aspect of the Solicitation that unnecessarily or inappropriately limits full and open competition.

REJECTION/CANCELLATION (JAN 2004) The State may cancel this solicitation in whole or in part. The State may reject any or all proposals in whole or in part. [SC Code Section 11-35-1710 & R.19-445.2065.]

RESPONSIVENESS / IMPROPER OFFERS (JANUARY 2006)

- (a) Bid as Specified. Offers for supplies or services other than those specified will not be considered unless authorized by the Solicitation.
- (b) Multiple Offers. Offerors may submit more than one Offer, provided that each Offer has significant differences other than price. Each separate Offer must satisfy all Solicitation requirements. If this solicitation is an Invitation for Bids, each separate offer must be submitted as a separate document. If this solicitation is a Request for Proposals, multiple offers may be submitted as one document, provided that you clearly differentiate between each offer and you submit a separate cost proposal for each offer, if applicable.
- (c) Responsiveness. Any Offer which fails to conform to the material requirements of the Solicitation may be rejected as nonresponsive. Offers which impose conditions that modify material requirements of the Solicitation may be rejected. If a fixed price is required, an Offer will be rejected if the total possible cost to the State cannot be determined. Offerors will not be given an opportunity to correct any material nonconformity. Any deficiency resulting from a minor informality may be cured or waived at the sole discretion of the Procurement Officer. [R.19-445.2070 and Section 11-35-1520(13)]
- (d) Price Reasonableness: Any offer may be rejected if the Procurement Officer determines in writing that it is unreasonable as to price. [R. 19-445.2070].
- (e) Unbalanced Bidding. The State may reject an Offer as nonresponsive if the prices bid are materially unbalanced between line items or subline items. A bid is materially unbalanced when it is based on prices significantly less than cost for some work and prices which are significantly overstated in relation to cost for other work, and if there is a reasonable doubt that the bid will result in the lowest overall cost to the State even though it may be the low evaluated bid, or if it is so unbalanced as to be tantamount to allowing an advance payment.

RESTRICTIONS APPLICABLE TO OFFERORS (JANUARY 2006) Violation of these restrictions may result in disqualification of your offer, suspension or debarment, and may constitute a violation of the state Ethics Act. (a) After issuance of the solicitation, you agree not to discuss this procurement activity in any way with the Using Governmental

Unit or its employees, agents or officials. All communications must be solely with the Procurement Officer. This restriction may be lifted by express written permission from the Procurement Officer. This restriction expires once a contract has been formed. (b) Unless otherwise approved in writing by the Procurement Officer, you agree not to give anything to any Using Governmental Unit

SIGNING YOUR OFFER (JANUARY 2006) Every Offer must be signed by an individual with actual authority to bind the Offeror. (a) If the Offeror is an individual, the Offer must be signed by that individual. If the Offeror is an individual doing business as a firm, the Offer must be submitted in the firm name, signed by the individual, and state that the individual is doing business as a firm. (b) If the Offeror is a partnership, the Offer must be submitted in the partnership name, followed by the words "by its Partner," and signed by a general partner. (c) If the Offeror is a corporation, the Offer must be submitted in the corporate name, followed by the signature and title of the person authorized to sign. (d) An Offer may be submitted by a joint venturer involving any combination of individuals, partnerships, or corporations. If the Offeror is a joint venture, the Offer must be submitted in the name of the Joint Venture and signed by every participant in the joint venture in the manner prescribed in paragraphs (a) through (c) above for each type of participant. (e) If an Offer is signed by an agent, other than as stated in subparagraphs (a) through (d) above, the Offer must state that is has been signed by an Agent. Upon request, Offeror must provide proof of the agent's authorization to bind the principal.

STATE OFFICE CLOSINGS (JANUARY 2006) If an emergency or unanticipated event interrupts normal government processes so that offers cannot be received at the government office designated for receipt of bids by the exact time specified in the solicitation, the time specified for receipt of offers will be deemed to be extended to the same time of day specified in the solicitation on the first work day on which normal government processes resume. In lieu of an automatic extension, an Amendment may be issued to reschedule bid opening. If state offices are closed at the time a pre-bid or pre-proposal conference is scheduled, an Amendment will be issued to reschedule the conference. Useful information may be available at: http://www.scemd.org/scgovweb/weather_alert.htm.

SUBMITTING CONFIDENTIAL INFORMATION (AUG 2002): (An overview is available at www.procurement.sc.gov) For every document Offeror submits in response to or with regard to this solicitation or request, Offeror must separately mark with the word "CONFIDENTIAL" every page, or portion thereof, that Offeror contends contains information that is exempt from public disclosure because it is either (a) a trade secret as defined in Section 30-4-40(a)(1), or (b) privileged and confidential, as that phrase is used in Section 11-35-410. For every document Offeror submits in response to or with regard to this solicitation or request, Offeror must separately mark with the words "TRADE SECRET" every page, or portion thereof, that Offeror contends contains a trade secret as that term is defined by Section 39-8-20 of the Trade Secrets Act. For every document Offeror submits in response to or with regard to this solicitation or request, Offeror must separately mark with the word "PROTECTED" every page, or portion thereof, that Offeror contends is protected by Section 11-35-1810. All markings must be conspicuous; use color, bold, underlining, or some other method in order to conspicuously distinguish the mark from the other text. Do not mark your entire response (bid, proposal, quote, etc.) as confidential, trade secret, or protected! If your response, or any part thereof, is improperly marked as confidential or trade secret or protected, the State may, in its sole discretion, determine it nonresponsive. If only portions of a page are subject to some protection, do not mark the entire page. By submitting a response to this solicitation or request, Offeror (1) agrees to the public disclosure of every page of every document regarding this solicitation or request that was submitted at any time prior to entering into a contract (including, but not limited to, documents contained in a response, documents submitted to clarify a response, and documents submitted during negotiations), unless the page is conspicuously marked "TRADE SECRET" or "CONFIDENTIAL" or "PROTECTED", (2) agrees that any information not marked, as required by these bidding instructions, as a "Trade Secret" is not a trade secret as defined by the Trade Secrets Act, and (3) agrees that, notwithstanding any claims or markings otherwise, any prices, commissions, discounts, or other financial figures used to determine the award, as well as the final contract amount, are subject to public disclosure. In determining whether to release documents, the State will detrimentally rely on Offeror's marking of documents, as required by these bidding instructions, as being either "Confidential" or "Trade Secret" or "PROTECTED". By submitting a response, Offeror agrees to defend, indemnify and hold harmless the State of South Carolina, it's officers and employees, from every claim, demand, loss, expense, cost, damage or injury, including attorney's fees, arising out of or resulting from the State withholding information that Offeror marked as "confidential" or "trade secret" or "PROTECTED". (All references to S.C. Code of Laws.)

SUBMITTING YOUR OFFER OR MODIFICATION (JANUARY 2006) (a) Offers and offer modifications shall be submitted in sealed envelopes or packages (unless submitted by electronic means) – (1) Addressed to the office specified in the Solicitation; and (2) Showing the time and date specified for opening, the solicitation number, and the name and address of the bidder. (b) If you are responding to more than one solicitation, each offer must be submitted in a different envelope or package. (c) Each Offeror must submit the number of copies indicated on the Cover Page. (d) Offerors using commercial carrier services shall ensure that the Offer is addressed and marked on the outermost envelope or wrapper as prescribed in paragraphs (a)(1) and (2) of this provision when delivered to the office specified in the Solicitation. (e) Facsimile or e-mail offers, modifications, or withdrawals, will not be considered unless authorized by the Solicitation. (f) Offers submitted by electronic commerce shall be considered only if the electronic commerce method was specifically stipulated or permitted by the solicitation.

TAX CREDIT FOR SUBCONTRACTING WITH DISADVANTAGED SMALL BUSINESSES (JAN 2008):

Pursuant to Section 12-6-3350, a taxpayer having a contract with this State who subcontracts with a socially and economically disadvantaged small business is eligible for an income tax credit equal to four percent of the payments to that subcontractor for work pursuant to the contract. The subcontractor must be certified as a socially and economically disadvantaged small business as defined in Section 11-35-5010 and regulations pursuant to it. The credit is limited to a maximum of fifty thousand dollars annually. A taxpayer is eligible to claim the credit for ten consecutive taxable years beginning with the taxable year in which the first payment is made to the subcontractor that qualifies for the credit. After the above ten consecutive taxable years, the taxpayer is no longer eligible for the credit. A taxpayer claiming the credit shall maintain evidence of work performed for the contract by the subcontractor. The credit may be claimed on Form TC-2, "Minority Business Credit." A copy of the subcontractor's certificate from the Governor's Office of Small and Minority Business (OSMBA) is to be attached to the contractor's income tax return. Questions regarding the tax credit and how to file are to be referred to: SC Department of Revenue, Research and Review, Phone: (803) 898-5786, Fax: (803) 898-5888. Questions regarding subcontractor certification are to be referred to: Governor's Office of Small and Minority Business Assistance, Phone: (803) 734-0657, Fax: (803) 734-2498. [02-2A135-1]

TAXPAYER IDENTIFICATION NUMBER (JANUARY 2006): (a) If Offeror is owned or controlled by a common parent as defined in paragraph (b) of this provision, Offeror shall submit with its Offer the name and TIN of common parent.

- (b) Definitions: "Common parent," as used in this provision, means that corporate entity that owns or controls an affiliated group of corporations that files its Federal income tax returns on a consolidated basis, and of which the offeror is a member. "Taxpayer Identification Number (TIN)," as used in this provision, means the number required by the Internal Revenue Service (IRS) to be used by the offeror in reporting income tax and other returns. The TIN may be either a Social Security Number or an Employer Identification Number.
- (c) If Offeror does not have a TIN, Offeror shall indicate if either a TIN has been applied for or a TIN is not required. If a TIN is not required, indicate whether (i) Offeror is a nonresident alien, foreign corporation, or foreign partnership that does not have income effectively connected with the conduct of a trade or business in the United States and does not have an office or place of business or a fiscal paying agent in the United States; (ii) Offeror is an agency or instrumentality of a state or local government; (iii) Offeror is an agency or instrumentality of the Federal Government.

WITHDRAWAL OR CORRECTION OF OFFER (JANUARY 2006) Offers may be withdrawn by written notice received at any time before the exact time set for opening. If the Solicitation authorizes facsimile offers, offers may be withdrawn via facsimile received at any time before the exact time set for opening. A bid may be withdrawn in person by a bidder or its authorized representative if, before the exact time set for opening, the identity of the person requesting withdrawal is established and the person signs a receipt for the bid. The withdrawal and correction of Offers is governed by S.C. Code Section 11-35-1520 and Regulation 19-445.2085.

II. Instructions To Offerors - B. Special Instructions

SUBMISSION OF QUESTIONS

Mark envelopes on questions mailed: QUESTIONS: USC-IFB-2107-LW

Title: Furnish and Deliver Chiller Equipment for the University of South Carolina Aiken Campus

Attn: Lana Widener

QUESTIONS MAY BE E-MAILED TO: llw@mailbox.sc.edu

FAXED TO: 803-777-2032

DISCUSSIONS WITH BIDDERS (JAN 2006) After opening, the Procurement Officer may, in his sole discretion, initiate discussions with you to discuss your bid. Discussions are possible only if your bid is apparently responsive and only for the purpose of clarification to assure your full understanding of the solicitation's requirements. Any discussions will be documented in writing and shall be included with the bid.

PROTEST – CPO - MMO ADDRESS (JAN 2006): Any protest must be submitted in writing to the Chief Procurement Officer, Materials Management Office, and submitted in writing (a) by email to protest-mmo@mmo.state.sc.us, (b) by facsimile at 803-737-0639, or (c) by post or delivery to 1201 Main Street, Suite 600, Columbia, SC 29201.

PREFERENCES - A NOTICE TO VENDORS (SEP. 2009): On June 16, 2009, the South Carolina General Assembly rewrote the law governing preferences available to in-state vendors, vendors using in-state subcontractors, and vendors selling in-state or US end products. This law appears in Section 11-35-1524 of the South Carolina Code of Laws. A

summary of the new preferences is available at www.procurement.sc.gov/preferences. ALL THE PREFERENCES MUST BE CLAIMED AND ARE APPLIED BY LINE ITEM, REGARDLESS OF WHETHER AWARD IS MADE BY ITEM OR LOT. VENDORS ARE CAUTIONED TO CAREFULLY REVIEW THE STATUTE BEFORE CLAIMING ANY PREFERENCES. THE REQUIREMENTS TO QUALIFY HAVE CHANGED. IF YOU REQUEST A PREFERENCE, YOU ARE CERTIFYING THAT YOUR OFFER QUALIFIES FOR THE PREFERENCE YOU'VE CLAIMED. IMPROPERLY REQUESTING A PREFERENCE CAN HAVE SERIOUS CONSEQUENCES. [11-35-1524(E)(4)&(6)]

PREFERENCES - SC/US END-PRODUCT (SEP 2009): Section 11-35-1524 provides a preference to vendors offering South Carolina end-products or US end-products, if those products are made, manufactured, or grown in SC or the US, respectively. An end-product is the tangible project identified for acquisition in this solicitation, including all component parts in final form and ready for the use intended. The terms "made," "manufactured," and "grown" are defined by Section 11-35-1524(A). By signing your offer and checking the appropriate space(s) provided and identified on the bid schedule, you certify that the end-product(s) is either made, manufactured or grown in South Carolina, or other states of the United States, as applicable. Preference will be applied as required by law. Post award substitutions are prohibited. See "Substitutions Prohibited - End Product Preferences (Sep 2009)" provision.

PREFERENCES - RESIDENT VENDOR PREFERENCE (SEP 2009): To qualify for the RVP, you must maintain an office in this state. An office is a nonmobile place for the regular transaction of business or performance of a particular service which has been operated as such by the bidder for at least one year before the bid opening and during that year the place has been staffed for at least fifty weeks by at least two employees for at least thirty five hours a week each. In addition, you must either: (1) maintain at a location in South Carolina at the time of the bid an inventory of expendable items which are representative of the general type of commodities for which the award will be made and which have a minimum total value, based on the bid price, equal to the lesser of fifty thousand dollars [\$50,000] or the annual amount of the contract; or (2) be a manufacturer headquartered and having an annual payroll of at least one million dollars in South Carolina and the end product being sold is either made or processed from raw materials into a finished end product by that manufacturer or its affiliate (as defined in Section 1563 of the Internal Revenue Code).

UNIT PRICES REQUIRED (JAN 2006): Unit price to be shown for each item.

III. Scope of Work / Specifications

DELIVERY / PERFORMANCE LOCATION – PURCHASE ORDER (JAN 2006): After award, all deliveries shall be made and all services provided to the location specified by the Using Governmental Unit in its purchase order.

SCOPE OF WORK

Monthly rental of the following chiller equipment for the University of South Carolina Aiken campus: A 645 GPM Chiller Water Pump, a 860 GPM Condenser Water Pump and a 260 Chiller.

PRODUCT SPECIFICATION

GENERAL

MANUFACTURERS' FIELD SERVICES

- A. When specified, require material or product suppliers or manufacturers to provide qualified staff personnel to observe site conditions, conditions of surfaces and installation, quality of workmanship, start-up of equipment, test, adjust and balance of equipment as applicable, and to initiate instructions when necessary.
- B. Report observations and site decisions or instructions given to applicators or installers that are supplemental or contrary to manufacturers' written instructions.
- C. Coordinate with installation contractor on schedule required for field services.
- D. Ensure that no warranties are voided due to installation contractor's installation. Notify Owner and Architect of any discrepancies.

PRODUCT OPTIONS

A. Products Specified by Naming One or More Manufacturers: Use a product of one of the manufacturers named

and meeting specifications, no options or substitutions allowed.

TRANSPORTATION AND HANDLING

- A. Coordinate schedule of product delivery to designated prepared areas in order to minimize site storage time and potential damage to stored materials.
- B. Coordinate with installation contractor on delivery location, time, storage, etc.
 - 1. Pay for delivery to the project site including all taxes, fees and required expenses.
 - 2. Deliver at the place and time as required by the installation contractor.
 - 3. The installation contractor is not named and the required delivery date is not specified, but is estimated to be March 2012.
- C. Transport and handle products in accordance with manufacturer's instructions.
- D. Transport materials in covered trucks to prevent contamination of product and littering of surrounding areas.
- E. Promptly inspect shipments to ensure that products comply with requirements, quantities are correct, and products are undamaged.
- F. Provide equipment and personnel to handle products by methods to prevent soiling, disfigurement, or damage.
- G. Arrange for the return of packing materials, such as wood pallets, where economically feasible.

STORAGE AND PROTECTION

- A. Designate receiving/storage areas for incoming products so that they are delivered according to installation schedule and placed convenient to work area in order to minimize waste due to excessive materials handling and misapplication.
- B. Coordinate with installation contractor.
- C. Store and protect products in accordance with manufacturers' instructions.
- D. Store with seals and labels intact and legible.
- E. Store sensitive products in weather tight, climate controlled, enclosures in an environment favorable to product.
- F. Cover products subject to deterioration with impervious sheet covering. Provide ventilation to prevent condensation and degradation of products.
- G. Store loose granular materials on solid flat surfaces in a well-drained area. Prevent mixing with foreign matter.
- H. Prevent contact with material that may cause corrosion, discoloration, or staining.
- I. Provide equipment and personnel to store products by methods to prevent soiling, disfigurement, or damage.
- J. Arrange storage of products to permit access for inspection. Periodically inspect to verify products are undamaged and are maintained in acceptable condition.

INTERPRETATION OF DOCUMENTS

- A. It shall be understood that the specifications and drawings are complimentary and are to be taken together for a complete interpretation of the work.
- B. No exclusions from, or limitations in, the language used in the drawings or specifications shall be interpreted as meaning that the appurtenances or accessories necessary to complete any required system or item of equipment are to be omitted
- C. The use of words in the singular shall not be considered as limiting where other indications denote that more than one item is referred to.

PERFORMANCE REQUIREMENTS

A. All equipment with electrical components shall bear the UL label.

MATERIALS AND MANUFACTURERS

- A. Equipment and materials installed under this contract shall be new and without blemish or defect.
- B. Each major component of equipment shall have the manufacturer's name, address, model number and rating on a plate securely affixed in a conspicuous place. The nameplate of a distributing agent will not be acceptable. ASME Code Ratings, UL label, or other data which is die-stamped into the surface of the equipment shall be stamped in a location easily visible.

VARIABLE FREQUENCY CONTROLLERS

SUBMITTALS

- A. Product Data: Provide catalog sheets showing voltage, controller size, ratings and size of switching and overcurrent protective devices, short circuit ratings, dimensions, and enclosure details.
- B. Shop Drawings: Indicate front and side views of enclosures with overall dimensions and weights shown; conduit entrance locations and requirements; and nameplate legends.
- C. Operation and Maintenance Manuals: Include in manuals the information listed below.
 - 1. Local representative
 - 2. Emergency instructions
 - 3. Recommended spare parts
 - 4. Spare parts lists
 - 5. Operating instructions
 - 6. Maintenance instructions, including preventative and corrective maintenance.
 - 7. Copies of warranties
 - 8. Wiring diagrams
 - 9. Shop drawings and product data

QUALITY ASSURANCE

- A. Conform to requirements of NFPA 70.
- Products: Listed and classified by Underwriters Laboratories, Inc. as suitable for the purpose specified and indicated.

MAINTENANCE SERVICE

A. Provide service and maintenance of controller for one year from Date of Substantial Completion.

MANUFACTURERS

A. ABB

DESCRIPTION

- A. Variable Frequency Controllers: Enclosed controllers suitable for operating the indicated loads, in conformance with requirements of NEMA ICS 7. Select unspecified features and options in accordance with NEMA ICS 3.1.
 - 1. Employ microprocessor-based inverter logic isolated from power circuits.
 - 2. Employ pulse-width-modulated inverter system.
 - 3. Design for ability to operate controller with motor disconnected from output.
 - 4. Design to attempt five automatic restarts following fault condition before locking out and requiring manual restart.
- B. Finish: Manufacturer's standard enamel.

OPERATING REQUIREMENTS

- A. Displacement Power Factor: Between 1.0 and 0.95, lagging, over entire range of operating speed and load.
- B. Operating Ambient: 0 degrees C to 40 degrees C.
- C. Volts Per Hertz Adjustment: Plus or minus 10 percent.
- D. Current Limit Adjustment: 60 to 110 percent of rated.
- E. Acceleration Rate Adjustment: 0.5 to 30 seconds.
- F. Deceleration Rate Adjustment: 1 to 30 seconds.
- G. Input Signal: 4 to 20 mA DC.
- H. Harmonic current content less than 5%.

COMPONENTS

- A. Display: Provide integral digital display to indicate output voltage, output frequency, and output current.
- B. Status Indicators: Separate indicators for overcurrent, overvoltage, ground fault, overtemperature, and input power ON.

- C. Furnish HAND-OFF-AUTOMATIC selector switch and manual speed control.
- D. Include undervoltage release.
- E. Control Power Source: Integral control transformer.
- F. Door Interlocks: Furnish mechanical means to prevent opening of equipment with power connected, or to disconnect power if door is opened; include means for defeating interlock by qualified persons.
- G. Safety Interlocks: Furnish terminals for remote contact to inhibit starting under both manual and automatic mode.
- H. Control Interlocks: Furnish terminals for remote contact to allow starting in automatic mode.
- I. Emergency Stop: Use dynamic brakes for emergency stop function.
- J. Disconnecting Means: Include integral fused disconnect switch on the line side of each controller.
- K. Wiring Terminations: Match conductor materials and sizes indicated.
- L. Manual Speed Control Potentiometer to set speed in the manual mode.
- M. Minimum and maximum speed adjustment potentiometers.
- N. Isolation transformer or live filters to guarantee compliance with FCC Rule 15, subpart J and IEEE STD 519-1981.
- O. Speed indicating meter, calibrated in per cent speed, to indicate speed of the converter-powered motor.
- P. Status lights for all normal and alarm functions.
- Q. 120 volt control transformer and instrument outlet.
- R. Voltmeter 0-500 volt scale.
- S. Over temperature trip and alarm light.
- T. Ammeter corresponding to motor rating.
- U. Short circuit and ground fault protection.
- V. Frequency meter 0-120 Hz scale.
- W. Manual Auto bypass with across the line magnetic motor starter To operate motor at constant speed.
- X. Elapsed time meter to totalize converter running time.

SOURCE QUALITY CONTROL

A. Shop inspect and perform standard productions tests for each controller.

HVAC PUMPS

SUBMITTALS

- A. Operation and Maintenance Manuals: Include in manuals the information listed below.
 - 1. Local representative
 - 2. Safety instructions
 - 3. Recommended spare parts
 - 4. Spare parts lists
 - 5. Operating instructions
 - 6. Maintenance instructions, including preventative and corrective maintenance.
 - 7. Copies of warranties
 - 8. Wiring diagrams
 - 9. Inspection procedures
 - 10. Shop drawings and product data

APPROVED MANUFACTURERS

- A. Armstrong Pumps Inc: www.armstrongpumps.com.
- B. ITT Bell & Gossett: www.bellgossett.com.
- C. TACO

HVAC PUMPS - GENERAL

- A. Provide pumps that operate at specified system fluid temperatures without vapor binding and cavitation, are non-overloading in parallel or individual operation, and operate within 25 percent of midpoint of published maximum efficiency curve.
- B. Base Mounted Pumps: Aligned by qualified millwright.
- C. Products Requiring Electrical Connection: Listed and classified by UL or testing agency acceptable to authority having jurisdiction as suitable for the purpose specified and indicated.

BASE MOUNTED PUMPS

- A. Type: Horizontal shaft, single stage, direct connected, radially or horizontally split casing, for 125 psi maximum working pressure.
- B. Casing: Cast iron, with suction and discharge gage ports, renewable bronze casing wearing rings, seal flush connection, drain plug, flanged suction and discharge.
- C. Impeller: Bronze, fully enclosed, keyed to shaft.
- D. Bearings: Oil lubricated roller or ball bearings.
- E. Shaft: Alloy steel with copper, bronze, or stainless steel shaft sleeve.
- F. Seal: Mechanical seal, 225 degrees F maximum continuous operating temperature.
- G. Seal: Packing gland with minimum four rings graphite impregnated packing and bronze lantern rings, 250 degrees F maximum continuous operating temperature.
- H. Drive: Flexible coupling with coupling guard.
- I. Baseplate: Cast iron or fabricated steel with integral drain rim.
- J. Electrical Characteristics:
 - 1. Wiring Terminations: Provide terminal lugs to match branch circuit conductor quantities, sizes, and materials indicated. Enclose terminal lugs in terminal box sized to NFPA 70.

CENTRIFUGAL WATER CHILLERS

SUBMITTALS

- A. Product Data: Provide rated capacities, weights, specialties and accessories, electrical requirements and wiring diagrams.
- B. Shop Drawings: Indicate components, assembly, dimensions, weights and loadings, required clearances, and location and size of field connections. Indicate equipment, piping and connections, valves, strainers, and thermostatic valves required for complete system.
- C. Manufacturer's Certificate: Certify that components of package not furnished by manufacturer have been selected in accordance with manufacturer's requirements.
- D. Warranty: Submit manufacturer's warranty and ensure forms have been filled out in Owner's name and registered with manufacturer.
- E. Operation and Maintenance Manuals: Include in manuals the information listed below.
 - 1. Recommended spare parts
 - 2. Spare parts lists
 - 3. Operating instructions
 - 4. Maintenance instructions, including preventative and corrective maintenance.
 - 5. Copies of warranties
 - 6. Wiring diagrams
 - 7. Shop drawings and product data

WARRANTY

A. The chiller manufacturer's warranty shall cover parts and labor costs for the repair or replacement of defects in material or workmanship for a period of one year from equipment startup or 18 months from shipment, whichever occurs first. Warranty support shall be provided by company direct or factory authorized service permanently located near the job site.

MANUFACTURERS

- A. Daiken/ McQuay International: http://www.mcquay.com.
- B. Smardt: http://www.smardt.com/

UNIT DESCRIPTION

- A. Provide and install as shown on the plans a factory assembled, charged, and tested water-cooled packaged centrifugal chiller. Chillers shall have no more than two oil-free, magnetic bearing, semi-hermetic centrifugal compressors (no exceptions). Each compressor shall have an integrated variable-frequency drive operating in concert with inlet guide vanes for optimized full and part load efficiency. On two compressor units, the evaporator and condenser refrigerant sides and the expansion valve shall be common and the chiller shall be capable of running on one compressor with the other compressor or any of its auxiliaries inoperable or removed.
- B. Each chiller shall be factory run-tested under load conditions for a minimum of one hour on an AHRI qualified test stand with evaporator and condenser water flow at job conditions (excluding glycol applications). Operating controls shall be adjusted and checked. The refrigerant charge shall be adjusted for optimum operation and recorded on the unit nameplate. Any deviation in performance or operation shall be remedied prior to shipment and the unit retested if necessary to confirm repairs or adjustments. Manufacturer shall supply a certificate of completion of a successful run-test upon request.

DESIGN REQUIREMENTS

- A. General: Provide a complete water-cooled, semi-hermetic oil-free centrifugal compressor water chiller as specified herein. In general, unit shall consist of one or two magnetic bearing, completely oil-free centrifugal compressors, refrigerant, condenser and evaporator, and control systems including integrated variable frequency drive, operating controls and equipment protection controls. Chillers shall be designed to operate within an ambient temperature range of 20°F to 130°F with a maximum humidity of 95% (non-condensing) and shall be charged with refrigerant HFC-134a. If manufacturer offers a chiller using any HCFC refrigerant that is subject to phase out by the Montreal Protocol or the U.S. Clean Air Act, manufacturer shall provide, in writing, documentation signed by an officer of the company assuring refrigerant availability and price schedule for a 20-year period.
- B. The entire chiller system, including all pressure vessels, shall remain above atmospheric pressure during all operating conditions and during shut down to ensure that non-condensables and moisture do not contaminate the refrigerant and chiller system. If any portion of the chiller system is below atmospheric pressure during either operation or shut down, the manufacturer shall include, at no charge:
 - 1. Purge System
 - a. A complete purge system capable of removing non-condensables and moisture during operation and shut-down. The system shall consist of an air cooled condensing unit, purge condensing tank, pumpout compressor, and control system.
 - b. A dedicated condensing unit shall be provided with the purge system to provide a cooling source whether or not the chiller is running. The condensing unit shall provide a low purge coil temperature to result in a maximum loss of 0.1 pounds of refrigerant per pound of purged air.
 - c. The purge system shall be connected to a 100% reclaim device.
 - d. A 20-year purge maintenance agreement that provides parts, labor, and all preventative maintenance required by the manufacturer's operating and maintenance instructions.
 - 2. Annual Oil/Refrigerant Analysis
 - a. The manufacturer shall also include at no charge for a period of 20 years an annual oil and refrigerant analysis report to identify chiller contamination due to vacuum leaks. If the analysis identifies water, acid, or other contaminant levels higher than specified by the manufacturer, the oil and/or refrigerant must be replaced or returned to the manufacturer's original specification at no cost to the owner.
 - 3. Shell Pressurization System
 - a. The manufacturer shall include a factory-installed and wired system that will enable service personnel to readily elevate the vessel pressure during shutdown to facilitate leak testing.
 - b. A factory mounted, wired, and installed shell pressurization system shall be provided to keep air out of the chiller when the unit is not in service. Electric blanket or hot water circulation system are both acceptable.
 - 4. Performance: Refer to chiller performance rating.

CHILLER COMPONENTS

A. Compressors:

1. The unit shall utilize magnetic bearing, oil-free, semi-hermetic centrifugal compressors. The levitated shaft position shall be digitally controlled and shall be monitored by X-axis position sensor, Y-axis position sensor, and Z-axis position sensor. The compressor drive train shall be capable of coming to a controlled,

- safe stop in the event of a power failure by diverting stored power to the magnetic bearing controls system.
- 2. The motor shall be of the semi-hermetic type, of sufficient size to efficiently fulfill compressor horsepower requirements. It shall be liquid refrigerant cooled with internal thermal sensing devices in the stator windings. The motor shall be compatible with variable frequency drive operation.
- 3. If unit contains an atmospheric shaft seal, the manufacturer shall provide the following at no additional charge:
 - a. 20 year warranty and all preventive maintenance required to maintain the shaft seal including appropriate disposal of all oil lost through the shaft seal. Such disposal shall be done in a manner consistent with all Federal, state, and local laws pertaining to disposal and documentation of appropriate disposal shall be provided
 - b. Replacement and re-charging on a semi-annual basis, or more often if required, of all oil lost through the shaft seal
 - c. 20 year refrigerant replacement warranty for any loss of refrigerant that can be directly attributable to the failure of the atmospheric shaft seal
- 4. If the compressor drive motor is an open design the chiller manufacturer shall provide at no additional charge a self contained air conditioning system in the mechanical space sized to handle the maximum heat output the open drive motor. The energy required to operate this air conditioning system shall be added to the chiller power at all rating points for energy evaluation purposes.
- 5. If the compressor drive motor uses any form of antifriction bearings (roller, ball, etc) the chiller manufacturer shall provide the following at no additional charge:
 - a. A 20 year motor bearing warranty and all preventative maintenance, including lubrication, required to maintain the bearings as specified in the manufacturer's operating and maintenance instructions
 - b. At start up a three axis vibration analysis and written report which establishes a baseline of motor bearing condition.
 - An annual three axis vibration analysis and written report to indicate the trend of bearing wear.
- 6. The chiller shall be equipped with an integrated Variable Frequency Drive (VFD) to automatically regulate compressor speed in response to cooling load and the compressor pressure lift requirement. Movable inlet guide vanes and variable compressor speed acting together, shall provide unloading. The chiller controls shall coordinate compressor speed and guide vane position to optimize chiller efficiency.
- 7. Each compressor circuit shall be equipped with a line reactor to help protect against incoming power surges and help reduce harmonic distortion.
- 8. The unit shall have a minimum of a 0.90 power factor at compressor full load.

B. Evaporator and Condenser:

- 1. The evaporator and condenser shall be separate vessels of the shell-and-tube type, designed, constructed, tested and stamped according to the requirements of the ASME Code, Section VIII. Regardless of the operating pressure, the refrigerant side of each vessel will bear the ASME stamp indicating compliance with the code and indicating a test pressure of 1.1 times the working pressure, but not less than 100 psig. The tubes shall be individually replaceable and secured to the intermediate supports without rolling or expanding to facilitate replacement if required.
- 2. The evaporator shall be flooded type with 0.025 in wall copper internally and externally enhanced tubes rolled into carbon steel tubesheets. The water side shall be designed for a minimum of 150 psig. The refrigerant side shall be designed for a minimum of 200 psi. Provide intermediate tube supports at a maximum of 24 inch spacing. The heads shall be carbon steel. Water connections shall be flanged connections. The evaporator shall have dished heads with valved drain and vent.
- 3. The condenser shall have 0.025 in) wall copper internally and externally enhanced tubes rolled into carbon steel. Water connections shall be flanged. The water side shall be designed for a minimum of 150 psig. The refrigerant side shall be designed for a minimum of 200 psi. Provide intermediate tube supports at a maximum of 24 inch spacing. The condenser shall have dished heads with valved drain and vent connections. The heads shall be carbon steel and the tubesheets shall be carbon steel.
- 4. Provide sufficient isolation valves and condenser volume to hold the full unit refrigerant charge the condenser at 90°F in accordance with ANSIASHRAE 15.A during servicing or provide a separate pumpout system and storage tank sufficient to hold the charge of the largest unit being furnished.
- 5. An electronic expansion valve shall control refrigerant flow to the evaporator. Fixed orifice devices or float controls with hot gas bypass are not acceptable because of inefficient control at low load conditions. The liquid line shall have moisture indicating sight glass.
- 6. Re-seating type spring loaded pressure relief valves according to ASHRAE-15 safety code shall be furnished. The evaporator shall be provided with single or multiple valves. The condenser shall be provided with dual relief valves equipped with a transfer valve so one relief valve can be removed for testing or replacement without loss of refrigerant or removal of refrigerant from the condenser. Rupture disks are not acceptable. If rupture disks are required on negative pressure units to prevent air and moisture ingress, then factory mounted spring loaded pressure relief valves shall be provided in series with the rupture disks to contain the remaining refrigerant in the event of vessel over-pressurization. The space between the rupture

- disk and the relief valve shall include a suitable telltale indicator integrated into the chiller control system to alert the operator that a potential safety issue exists in the pressure relief system.
- 7. The evaporator, including water heads, suction line, and any other component or part of a component subject to condensing moisture shall be insulated with UL recognized 1 ½ inch closed cell insulation. All joints and seams shall be carefully sealed to form a vapor barrier.
- 8. Provide factory-mounted and wired, thermal-dispersion water flow switches on each vessel to prevent unit operation with no or low water flow. Paddle and pressure differential type switches are not acceptable due to high rates of failure and false indications from these types of flow indicators.

C. Long Term Reliability

- 1. All compressor/motor designs that require oil to lubricate their respective roller/ball bearing system must denote exactly how many gallons of oil are required for safe operation. The manufacturer must then provide the engineer and owner with a real world energy analysis showing the energy degradation over time due oil contamination of heat transfer surfaces.
- 2. Chillers containing oil shall include at no additional charge a 10 year parts and labor warranty on all oil system components including:
 - a. Pumps
 - b. Starter
 - c. Piping
 - d. Tank
 - e. Heater
 - f. Cooler
 - g. Controls
 - h. Valves
- 3. Manufacturer shall be responsible for covering all costs associated with annual oil and oil filter changes plus oil analysis as required.

D. Vibration Isolation

1. Provide neoprene waffle-type vibration isolators for each corner of the unit.

E. Chiller Control

- 1. The unit shall have a microprocessor-based control system consisting of a 15-inch VGA touchscreen operator interface and a unit controller.
- 2. The touch-screen shall display the unit operating parameters, accept setpoint changes (multi-level password protected) and be capable of resetting faults and alarms. The following parameters shall be displayed on the home screen and also as trend curves on the trend screen:
 - a. Entering and leaving chilled water temperatures
 - b. Entering and leaving condenser water temperatures
 - c. Evaporator saturated refrigerant pressure
 - d. Condenser saturated refrigerant pressure
 - e. Percent of 100% speed (per compressor)
 - f. % of rated load amps for entire unit
- 3. In addition to the trended items above, all other important real-time operating parameters shall also be shown on the touch-screen. These items shall be displayed on a chiller graphic showing each component. At a minimum, the following critical areas must be monitored:
 - a. Compressor actual speed, maximum speed, percent speed
 - b. Liquid line temperature
 - c. Chilled water setpoint
 - d. Compressor and unit state and input and output digital and analog values
- 4. A fault history shall be displayed using an easy to decipher, color coded set of messages that a date and time stamped. Time interval scale shall be user selectable as 20 mins, 2 hours, or 8 hours. The alarm history shall be downloadable from the unit's USB port. maintenance manual specific for the unit shall be viewable on the screen.
- 5. All setpoints shall be viewable and changeable (multi-level password protected) on the touch screen and include setpoint description and range of set values
- Automatic corrective action to reduce unnecessary cycling shall be accomplished through preemptive
 control of low evaporator or high discharge pressure conditions to keep the unit operating through
 abnormal transient conditions.
- 7. The chiller shall be capable of sequencing up to two other similar chillers and automatic control of: evaporator and condenser pumps (primary and standby), up to 3 stages of cooling tower fan cycling control and a tower modulating bypass valve or cooling tower fan variable frequency drives.
- 8. All communication from the chiller unit controller as specified in the points list shall be via standard BACnet objects. Proprietary BACnet objects shall not be allowed. BACnet communications shall conform to the BACnet protocol (ANSI/ASHRAE135-2001). A BACnet Protocol Implementation Conformance

Statement (PICS) shall be provided along with the unit submittal.

- 9. The factory supplied VFD and controls should include the following:
 - a. High short circuit panel rating of 35 kA with a field-supplied matching disconnect switch
 - b. Phase loss protection
 - c. Under/over voltage protection
- 10. Energy saving software logic shall at a minimum offer the following
 - a. User programmable compressor soft loading
 - b. Chilled water reset
 - c. Demand limit control
 - Staging options lead lag between multiple compressors on a single chiller or up to two other similar chillers.
 - e. Plotting of historic trends for optimizing efficiency

REFRIGERANT MONITOR

A. General

- 1. Provide a complete installation of a refrigerant leak detection system including a main control panel, sensors, audible/visual alarm devices and emergency break glass switches. This system can be linked to a Controller Unit or to a BAS.
- 2. The system design shall consist of diffusion type sensors and a control unit.
- 3. The system shall include, but not be limited to, the following:
 - a. Future expandability
 - b. Display of refrigerant gas concentration
 - c. Ability to modify alarm set points
 - d. Interlocking with emergency system shut down
 - e. Automatic and manual fan start/stop
 - f. Display of alarm status
- 4. Provide self contained breathing apparatus (SCBA) as follows:
 - a. One (1) unit will be provided and located immediately outside the mechanical room door.
 - b. A second backup unit will also be provided

B. Expansion Unit

- 1. The controller shall provide a 4-20 mA output signal for each sensor corresponding to the measured refrigerant levels of each sensor. In the event of a sensor or controller malfunction, the controller shall energize an on board fault relay and turn on a fault indicator on the front panel.
- 2. The controller shall continuously display the specified refrigerant concentration of each sensor via an LCD display. The controller shall have a minimum of three levels of activation for each detected refrigerant level. There shall be 3 relays corresponding to three alarm levels. The alarm A relay shall be energized and the first alarm (Alarm A) shall be initiated when the refrigerant concentration reaches or exceeds the programmed Alarm A level. Alarm A shall start the mechanical room ventilation equipment. The Alarm B relay shall be energized and the second alarm (Alarm B) shall be initiated when the refrigerant concentration levels reach or exceed the programmed Alarm B level. Alarm B shall energize an onboard red horn strobe unit attached to the controller or a remote red alarm horn strobe. All relays shall be form C, double pole double throw. Dry contacts shall be rated for 5 amps (resistive load) at 240 Vac.
- 3. The controller shall be wall mount type with the following features.
 - a. Enclosure Type- The enclosure shall be NEMA 4 type. Access to the inside of the enclosure and wiring connections shall be through a front facing, full length door. The door shall have a window size sufficient to allow viewing of a 2 line by 20 character LCD display.
 - b. Front Panel Controls- a four button keypad and fan start stop and alarm silence buttons shall provide access to all monitor functions including display, calibration, set-up and diagnostics.
 - c. Audible Alarm A 65dBa (at 3 feet) audible alarm shall be internal to the controller; it shall sound when one of the pre-selected alarm conditions occurs.
 - d. 7) System Power Requirements the system shall operate on 24Vac 2A max.
- 4. BACnet/IP communications capability can be provided to connect to the Building Automation System.

C. Detectors

- 1. The detector shall be of diffusion type with no internal sample pump or filter.
- 2. Detector sensitivity: The detector shall be capable of monitoring over a range of 0-1000 ppm with a resolution of 1 ppm.
- 3. Detector accuracy: The detector shall be capable of maintaining a response of $\pm 8\%$ @ range of 500 ppm.
- 4. Temperature- the system shall operate over a range of 0 to 40 degrees centigrade (32 to 104 degrees F)
- 5. Stability- the 30 day zero and span drift shall be less than 1% F.S. without the aid of automatic or manual recalibration. The system shall not employ any type of auto-zero techniques in order to maintain stability. The use of fresh air sources or scrubbers as zero reference is not permitted.

- 6. Calibration The system must provide a menu driven method of checking both zero and span calibrations. Any adjustments must be made through the front panel keyboard.
- Maximum distance between the sensor and controller shall not exceed 200 ft.
- 8. Detector alarm levels shall be activated with the following parameters.
 - a. Carbon Monoxide, 25 ppm 1st alarm setpoint, 200 ppm 2nd alarm setpoint, 225 ppm 3rd alarm setpoint, 5ft A.F.F mounting height, 50ft coverage.
 - b. Refrigerant, 250 ppm 1st alarm setpoint, 500 ppm 2nd alarm setpoint, 900 ppm 3rd alarm setpoint, 1ft A.F.F mounting height, 1 per chiller.

D. Accessories

- 1. Strobe and Horn
 - a. Provide at each entrance and in the space. A total of two strobe and horns shall be provided.
- 2. Emergency break glass switches
 - a. Break glass manual switches shall be equivalent to Honeywell Analytics, type EMBG.
- 3. Self Contained Breathing Apparatus
 - a. SCBA must be equivalent to Honeywell Analytics NIOSHSCBA with the ability to be wall mounted using Honeywell Analytics wall mount case SCBAWALLCASE.

E. Execution

- 1. Install in accordance with ASHRAE 15.
- 2. The Refrigerant Leak Detection system shall be installed complete and in accordance with the manufacturer's installation instructions.

SYSTEM STARTUP

A. Factory Start-Up Services: Provide for as long a time as is necessary to ensure proper operation of the unit, but in no case for less than two full working days. During the period of start-up, the start-up technician shall instruct the owner's representative in proper care and operation of the unit.

IV. Information For Offerors To Submit

INFORMATION FOR OFFERORS TO SUBMIT – GENERAL (JAN 2006): Offeror shall submit a signed Cover Page and Page Two. Offeror should submit all other information and documents requested in this part and in parts II.B. Special Instructions; III. Scope of Work; V. Qualifications; VIII. Bidding Schedule/Price Proposal; and any appropriate attachments addressed in section IX. Attachments to Solicitations.

REQUEST FOR MANUFACTUER SUBSTITUTION: MUST BE RECEIVED BY NO LATER THAN DECEMBER 19, 2011 BY 3:00 PM

MINORITY PARTICIPATION (JAN 2006)

Is the bidder a South Carolina Certified Minority Business? ☐ Yes ☐ NO

Is the bidder a Minority Business certified by another governmental entity? □ Yes □ NO

If so, please list the certifying governmental entity:

Will any of the work under this contract be performed by a SC certified Minority Business as a subcontractor? \square Yes \square NO If so, what percentage of the total value of the contract will be performed by a SC certified Minority Business as a subcontractor? \square Yes \square NO

Will any of the work under this contract be performed by a minority business certified by another governmental entity as a subcontractor? \Box Yes \Box NO

If so, what percentage of the total value of the contract will be performed by a minority business certified by another governmental entity as a subcontractor? \Box Yes \Box NO

If a certified Minority Business is participating in this contract, please indicate all categories for which the Business is certified:

- □ Traditional minority
- □ Traditional minority, but female
- □ Women (Caucasian females)
- ☐ Hispanic minorities
- □ DOT referral (Traditional minority)
- □ DOT referral (Caucasian female)

П	Temporary	certific	ation
11	remborary	Certific	анон

- □ SBA 8 (a) certification referral
- □ Other minorities (Native American, Asian, etc.)

(If more than one minority contractor will be utilized in the performance of this contract, please provide the information above for each minority business.)

V. Qualifications

QUALIFICATION OF OFFEROR (JANUARY 2006): To be eligible for award of a contract, a prospective contractor must be responsible. In evaluating an Offeror's responsibility, the State Standards of Responsibility [R.19-445.2125] and information from any other source may be considered. An Offeror must, upon request of the State, furnish satisfactory evidence of its ability to meet all contractual requirements. Unreasonable failure to supply information promptly in connection with a responsibility inquiry may be grounds for determining that you are ineligible to receive an award. S.C. Code Section 11-35-1810.

SUBCONTRACTOR – IDENTIFICATION (January, 2006): If you intend to subcontract with another business for any portion of the work and that portion exceeds 10% of your price, your offer must identify that business and the portion of work which they are to perform. Identify potential subcontractors by providing the business' name, address, phone, taxpayer identification number, and the point of contact. In determining your responsibility, the state may evaluate your proposed subcontractors.

VI. Award Criteria

AWARD CRITERIA – BIDS (JAN 2006): Award will be made to the lowest responsible and responsive bidder(s).

AWARD TO ONE OFFEROR (JAN 2006): Award will be made to one Offeror.

UNIT PRICE GOVERNS (JAN 2006): In determining award, unit prices will govern over extended prices unless otherwise stated.

VII. Terms and Conditions - A. General

ASSIGNMENT (JAN 2006): No contract or its provisions may be assigned, sublet, or transferred without the written consent of the Procurement Officer.

BANKRUPTCY (JAN 2006): (a) Notice. In the event the Contractor enters into proceedings relating to bankruptcy, whether voluntary or involuntary, the Contractor agrees to furnish written notification of the bankruptcy to the Using Governmental Unit. This notification shall be furnished within five (5) days of the initiation of the proceedings relating to the bankruptcy filing. This notification shall include the date on which the bankruptcy petition was filed, the identity of the court in which the bankruptcy petition was filed, and a listing of all State contracts against which final payment has not been made. This obligation remains in effect until final payment under this Contract. (b) Termination. This contract is voidable and subject to immediate termination by the State upon the contractor's insolvency, including the filing of proceedings in bankruptcy.

CHOICE-OF-LAW (JAN 2006): The Agreement, any dispute, claim, or controversy relating to the Agreement, and all the rights and obligations of the parties shall, in all respects, be interpreted, construed, enforced and governed by and under the laws of the State of South Carolina, except its choice of law rules. As used in this paragraph, the term "Agreement" means any transaction or agreement arising out of, relating to, or contemplated by the solicitation.

CONTRACT DOCUMENTS & ORDER OF PRECEDENCE (JAN 2006): (a) Any contract resulting from this solicitation shall consist of the following documents: (1) a Record of Negotiations, if any, executed by you and the Procurement Officer, (2) documentation regarding the clarification of an offer [e.g., 11-35-1520(8) or 11-35-1530(6)], if applicable, (3) the solicitation, as amended, (4) modifications, if any, to your offer, if accepted by the Procurement Officer, (5) your offer, (6) any statement reflecting the state's final acceptance (a/k/a "award"), and (7) purchase orders. These documents shall be read to be consistent and complimentary. Any conflict among these documents shall be resolved by giving priority to these documents in the order listed above. (b) The terms and conditions of documents (1) through (6) above shall apply notwithstanding any additional or different terms and conditions in either (i) a purchase order or other instrument submitted by the State or (ii) any invoice or other document submitted by Contractor. Except as otherwise allowed herein, the terms

and conditions of all such documents shall be void and of no effect. (c) No contract, license, or other agreement containing contractual terms and conditions will be signed by any Using Governmental Unit. Any document signed or otherwise agreed to by persons other than the Procurement Officer shall be void and of no effect.

DISCOUNT FOR PROMPT PAYMENT (JAN 2006)

- (a) Discounts for prompt payment will not be considered in the evaluation of offers. However, any offered discount will form a part of the award, and will be taken if payment is made within the discount period indicated in the offer by the offeror. As an alternative to offering a discount for prompt payment in conjunction with the offer, offerors awarded contracts may include discounts for prompt payment on individual invoices.
- (b) In connection with any discount offered for prompt payment, time shall be computed from the date of the invoice. If the Contractor has not placed a date on the invoice, the due date shall be calculated from the date the designated billing office receives a proper invoice, provided the state annotates such invoice with the date of receipt at the time of receipt. For the purpose of computing the discount earned, payment shall be considered to have been made on the date that appears on the payment check or, for an electronic funds transfer, the specified payment date. When the discount date falls on a Saturday, Sunday, or legal holiday when Federal Government offices are closed and Government business is not expected to be conducted, payment may be made on the following business day.

DISPUTES (JAN 2006): (1) Choice-of-Forum. All disputes, claims, or controversies relating to the Agreement shall be resolved exclusively by the appropriate Chief Procurement Officer in accordance with Title 11, Chapter 35, Article 17 of the South Carolina Code of Laws, or in the absence of jurisdiction, only in the Court of Common Pleas for, or a federal court located in, Richland County, State of South Carolina. Contractor agrees that any act by the Government regarding the Agreement is not a waiver of either the Government's sovereign immunity or the Government's immunity under the Eleventh Amendment of the United State's Constitution. As used in this paragraph, the term "Agreement" means any transaction or agreement arising out of, relating to, or contemplated by the solicitation. (2) Service of Process. Contractor consents that any papers, notices, or process necessary or proper for the initiation or continuation of any disputes, claims, or controversies relating to the Agreement; for any court action in connection therewith; or for the entry of judgment on any award made, may be served on Contractor by certified mail (return receipt requested) addressed to Contractor at the address provided as the Notice Address on Page Two or by personal service or by any other manner that is permitted by law, in or outside South Carolina. Notice by certified mail is deemed duly given upon deposit in the United States mail.

EQUAL OPPORTUNITY (JAN 2006): Contractor is referred to and shall comply with all applicable provisions, if any, of Title 41, Part 60 of the Code of Federal Regulations, including but not limited to Sections 60-1.4, 60-4.2, 60-4.3, 60-250.5(a), and 60-741.5(a), which are hereby incorporated by reference.

FALSE CLAIMS (JAN 2006): According to the S.C. Code of Laws § 16-13-240, "a person who by false pretense or representation obtains the signature of a person to a written instrument or obtains from another person any chattel, money, valuable security, or other property, real or personal, with intent to cheat and defraud a person of that property is guilty" of a crime.

FIXED PRICING REQUIRED (JAN 2006): Any pricing provided by contractor shall include all costs for performing the work associated with that price. Except as otherwise provided in this solicitation, contractor's price shall be fixed for the duration of this contract, including option terms. This clause does not prohibit contractor from offering lower pricing after award

NON-INDEMNIFICATION (JAN 2006): Any term or condition is void to the extent it requires the State to indemnify anyone.

NOTICE (JAN 2006): (A) After award, any notices shall be in writing and shall be deemed duly given (1) upon actual delivery, if delivery is by hand, (2) upon receipt by the transmitting party of automated confirmation or answer back from the recipient's device if delivery is by telex, telegram, facsimile, or electronic mail, or (3) upon deposit into the United States mail, if postage is prepaid, a return receipt is requested, and either registered or certified mail is used. (B) Notice to contractor shall be to the address identified as the Notice Address on Page Two. Notice to the state shall be to the Procurement Officer's address on the Cover Page. Either party may designate a different address for notice by giving notice in accordance with this paragraph.

PAYMENT & INTEREST (MAY 2011): (a) Unless otherwise provided in this Solicitation, the State shall pay the Contractor, after the submission of proper invoices or vouchers, the prices stipulated in this contract for supplies delivered and accepted or services rendered and accepted, less any deductions provided in this contract. Unless otherwise specified herein, including the purchase order, payment shall not be made on partial deliveries accepted by the Government. (b) Unless otherwise provided herein, including the purchase order, payment will be made by check. (c) Notwithstanding any

other provision, payment shall be made in accordance with S.C. Code Section 11-35-45, which provides the Contractor's exclusive means of recovering any type of interest from the Owner. Contractor waives imposition of an interest penalty unless the invoice submitted specifies that the late penalty is applicable. Except as set forth in this paragraph, the State shall not be liable for the payment of interest on any debt or claim arising out of or related to this contract for any reason. (d) Amounts due to the State shall bear interest at the rate of interest established by the South Carolina Comptroller General pursuant to Section 11-35-45 ("an amount not to exceed fifteen percent each year"), as amended. (e) Any other basis for interest, including but not limited to general (pre- and post-judgment) or specific interest statutes, including S.C. Code Ann. § 34-31-20, are expressly waived by both parties. If a court, despite this agreement and waiver, requires that interest be paid on any debt by either party other than as provided by items (c) and (d) above, the parties further agree that the applicable interest rate for any given calendar year shall be the lowest prime rate as listed in the first edition of the Wall Street Journal published for each year, applied as simple interest without compounding.

PUBLICITY (JAN 2006): Contractor shall not publish any comments or quotes by State employees, or include the State in either news releases or a published list of customers, without the prior written approval of the Procurement Officer.

PURCHASE ORDERS (JAN 2006): Contractor shall not perform any work prior to the receipt of a purchase order from the using governmental unit. The using governmental unit shall order any supplies or services to be furnished under this contract by issuing a purchase order. Purchase orders may be used to elect any options available under this contract, e.g., quantity, item, delivery date, payment method, but are subject to all terms and conditions of this contract. Purchase orders may be electronic. No particular form is required. An order placed pursuant to the purchasing card provision qualifies as a purchase order.

SETOFF (JAN 2006): The state shall have all of its common law, equitable, and statutory rights of set-off. These rights shall include, but not be limited to, the State's option to withhold for the purposes of set-off any moneys due to the Contractor under this contract up to any amounts due and owing to the state with regard to this contract, any other contract with any state department or agency, including any contract for a term commencing prior to the term of this contract, plus any amounts due and owing to the state for any other reason including, without limitation, tax delinquencies, fee delinquencies or monetary penalties relative thereto.

SURVIVAL OF OBLIGATIONS (JAN 2006): The Parties' rights and obligations which, by their nature, would continue beyond the termination, cancellation, rejection, or expiration of this contract shall survive such termination, cancellation, rejection, or expiration, including, but not limited to, the rights and obligations created by the following clauses: Indemnification - Third Party Claims, Intellectual Property Indemnification, and any provisions regarding warranty or audit.

TAXES (JAN 2006): Any tax the contractor may be required to collect or pay upon the sale, use or delivery of the products shall be paid by the State, and such sums shall be due and payable to the contractor upon acceptance. Any personal property taxes levied after delivery shall be paid by the State. It shall be solely the State's obligation, after payment to contractor, to challenge the applicability of any tax by negotiation with, or action against, the taxing authority. Contractor agrees to refund any tax collected, which is subsequently determined not to be proper and for which a refund has been paid to contractor by the taxing authority. In the event that the contractor fails to pay, or delays in paying, to any taxing authorities, sums paid by the State to contractor, contractor shall be liable to the State for any loss (such as the assessment of additional interest) caused by virtue of this failure or delay. Taxes based on Contractor's net income or assets shall be the sole responsibility of the contractor.

TERMINATION DUE TO UNAVAILABILITY OF FUNDS (JAN 2006): Payment and performance obligations for succeeding fiscal periods shall be subject to the availability and appropriation of funds therefor. When funds are not appropriated or otherwise made available to support continuation of performance in a subsequent fiscal period, the contract shall be canceled. In the event of a cancellation pursuant to this paragraph, contractor will be reimbursed the resulting unamortized, reasonably incurred, nonrecurring costs. Contractor will not be reimbursed any costs amortized beyond the initial contract term.

THIRD PARTY BENEFICIARY (JAN 2006): This Contract is made solely and specifically among and for the benefit of the parties hereto, and their respective successors and assigns, and no other person will have any rights, interest, or claims hereunder or be entitled to any benefits under or on account of this Contract as a third party beneficiary or otherwise.

WAIVER (JAN 2006): The State does not waive any prior or subsequent breach of the terms of the Contract by making payments on the Contract, by failing to terminate the Contract for lack of performance, or by failing to strictly or promptly insist upon any term of the Contract. Only the Procurement Officer has actual authority to waive any of the State's rights under this Contract. Any waiver must be in writing.

HIPAA LAW: The Contractor agrees that to the extent that some or all of the activities within the scope of this Contract are subject to the Health Insurance Portability Accountability Act of 1996, P.L. 104-91, as amended ("HIPAA"), or its implementing regulations, it will comply with the HIPAA requirements and will execute such agreements and practices as the University of South Carolina may require to ensure compliance. Additional information may be viewed at: http://www.sc.edu/hipaa/

PROTECTION OF HUMAN HEALTH AND THE ENVIRONMENT - The University of South Carolina requires that all contractual activities to be in compliance with local, state and federal mandates concerning "protection of human health and the environment". In addition, the University of South Carolina is a "Drug Free Work Place" and requires all contractors to comply with South Carolina Code of Laws Section 41-15-10 ET sequence (1976 w/amendments). Any contractor doing business with the University will be required to document compliance with these mandates and to furnish specific information requested by the University's Department of Environmental Health and Safety when notified to do so. The Contractor understands and agrees that jobsites are open at all times work is being performed by the Contractor to authorized University employees who have been trained to identify unsafe work conditions. The Contractor will immediately correct any deficiencies noted by these inspections when requested by the University's Department of Environmental Health and Safety to do so. In work areas where a specific hazard is posed which includes but is not limited to lead paint and asbestos abatement projects, Contractors will be required to produce Lead Compliance Plans and Asbestos Project Designs which outline their method of work prior to the start of work. Each contractor shall designate a responsible member of the Contractor's organization to be at the site whose duty shall be the prevention of accidents. By submission of this bid, the vendor agrees to take all necessary steps to insure compliance with the requirements outlined above.

CHANGES (JAN 2006):

- (1) Contract Modification. By a written order, at any time, and without notice to any surety, the Procurement Officer may, subject to all appropriate adjustments, make changes within the general scope of this contract in any one or more of the following:
- (a) drawings, designs, or specifications, if the supplies to be furnished are to be specially manufactured for the [State] in accordance therewith;
- (b) method of shipment or packing;
- (c) place of delivery;
- (d) description of services to be performed;
- (e) time of performance (i.e., hours of the day, days of

the week, etc.); or,

- (f) place of performance of the services.
- Subparagraphs (a) to (c) apply only if supplies are furnished under this contract. Subparagraphs (d) to (f) apply only if services are performed under this contract.
- (2) Adjustments of Price or Time for Performance. If any such change increases or decreases the contractor's cost of, or the time required for, performance of any part of the work under this contract, whether or not changed by the order, an adjustment shall be made in the contract price, the delivery schedule, or both, and the contract modified in writing accordingly. Any adjustment in contract price made pursuant to this clause shall be determined in accordance with the Price Adjustment Clause of this contract. Failure of the parties to agree to an adjustment shall not excuse the contractor from proceeding with the contract as changed, provided that the State promptly and duly make such provisional adjustments in payment or time for performance as may be reasonable. By proceeding with the work, the contractor shall not be deemed to have prejudiced any claim for additional compensation, or an extension of time for completion.
- (3) Time Period for Claim. Within 30 days after receipt of a written contract modification under Paragraph (1) of this clause, unless such period is extended by the Procurement Officer in writing, the contractor shall file notice of intent to assert a claim for an adjustment. Later notification shall not bar the contractor's claim unless the State is prejudiced by the delay in notification.
- (4) Claim Barred After Final Payment. No claim by the contractor for an adjustment hereunder shall be allowed if notice is not given prior to final payment under this contract.

DEFAULT (JAN 2006):

- (a)(1) The State may, subject to paragraphs (c) and (d) of this clause, by written notice of default to the Contractor, terminate this contract in whole or in part if the Contractor fails to-
- (i) Deliver the supplies or to perform the services within the time specified in this contract or any extension;
- (ii) Make progress, so as to endanger performance of this contract (but see paragraph (a)(2) of this clause); or
- (iii) Perform any of the other material provisions of this contract (but see paragraph (a)(2) of this clause).

- (2) The State's right to terminate this contract under subdivisions (a)(1)(ii) and (1)(iii) of this clause, may be exercised if the Contractor does not cure such failure within 10 days (or more if authorized in writing by the Procurement Officer) after receipt of the notice from the Procurement Officer specifying the failure.
- (b) If the State terminates this contract in whole or in part, it may acquire, under the terms and in the manner the Procurement Officer considers appropriate, supplies or services similar to those terminated, and the Contractor will be liable to the State for any excess costs for those supplies or services. However, the Contractor shall continue the work not terminated.
- (c) Except for defaults of subcontractors at any tier, the Contractor shall not be liable for any excess costs if the failure to perform the contract arises from causes beyond the control and without the fault or negligence of the Contractor. Examples of such causes include (1) acts of God or of the public enemy, (2) acts of the State in either its sovereign or contractual capacity, (3) fires, (4) floods, (5) epidemics, (6) quarantine restrictions, (7) strikes, (8) freight embargoes, and (9) unusually severe weather. In each instance the failure to perform must be beyond the control and without the fault or negligence of the Contractor.
- (d) If the failure to perform is caused by the default of a subcontractor at any tier, and if the cause of the default is beyond the control of both the Contractor and subcontractor, and without the fault or negligence of either, the Contractor shall not be liable for any excess costs for failure to perform, unless the subcontracted supplies or services were obtainable from other sources in sufficient time for the Contractor to meet the required delivery schedule.
- (e) If this contract is terminated for default, the State may require the Contractor to transfer title and deliver to the State, as directed by the Procurement Officer, any (1) completed supplies, and (2) partially completed supplies and materials, parts, tools, dies, jigs, fixtures, plans, drawings, information, and contract rights (collectively referred to as "manufacturing materials" in this clause) that the Contractor has specifically produced or acquired for the terminated portion of this contract. Upon direction of the Procurement Officer, the Contractor shall also protect and preserve property in its possession in which the State has an interest.
- (f) The State shall pay contract price for completed supplies delivered and accepted. The Contractor and Procurement Officer shall agree on the amount of payment for manufacturing materials delivered and accepted and for the protection and preservation of the property; if the parties fail to agree, the Procurement Officer shall set an amount subject to the Contractor's rights under the Disputes clause. Failure to agree will be a dispute under the Disputes clause. The State may withhold from these amounts any sum the Procurement Officer determines to be necessary to protect the State against loss because of outstanding liens or claims of former lien holders.
- (g) If, after termination, it is determined that the Contractor was not in default, or that the default was excusable, the rights and obligations of the parties shall, if the contract contains a clause providing for termination for convenience of the State, be the same as if the termination had been issued for the convenience of the State. If, in the foregoing circumstances, this contract does not contain a clause providing for termination for convenience of the State, the contract shall be adjusted to compensate for such termination and the contract modified accordingly subject to the contractor's rights under the Disputes clause.
- (h) The rights and remedies of the State in this clause are in addition to any other rights and remedies provided by law or under this contract.

INDEMNIFICATION - THIRD PARTY CLAIMS (JAN 2006): Notwithstanding any limitation in this agreement, Contractor shall defend and indemnify the State of South Carolina, its instrumentalities, agencies, departments, boards, political subdivisions and all their respective officers, agents and employees against all suits or claims of any nature (and all damages, settlement payments, attorneys' fees, costs, expenses, losses or liabilities attributable thereto) by any third party which arise out of, or result in any way from, any defect in the goods or services acquired hereunder or from any act or omission of Contractor, its subcontractors, their employees, workmen, servants or agents. Contractor shall be given written notice of any suit or claim. State shall allow Contractor to defend such claim so long as such defense is diligently and capably prosecuted through legal counsel. State shall allow Contractor to settle such suit or claim so long as (i) all settlement payments are made by (and any deferred settlement payments are the sole liability of) Contractor, and (ii) the settlement imposes no non-monetary obligation upon State. State shall not admit liability or agree to a settlement or other disposition of the suit or claim, in whole or in part, without the prior written consent of Contractor. State shall reasonably cooperate with Contractor's defense of such suit or claim. The obligations of this paragraph shall survive termination of the parties' agreement.

MATERIAL AND WORKMANSHIP (JAN 2006): Unless otherwise specifically provided in this contract, all equipment, material, and articles incorporated in the work covered by this contract are to be new and of the most suitable grade for the purpose intended.

PRICE ADJUSTMENTS (JAN 2006): (1) Method of Adjustment. Any adjustment in the contract price made pursuant to a clause in this contract shall be consistent with this Contract and shall be arrived at through whichever one of the following ways is the most valid approximation of the actual cost to the Contractor (including profit, if otherwise allowed):

- (a) by agreement on a fixed price adjustment before commencement of the pertinent performance or as soon thereafter as practicable;
- (b) by unit prices specified in the Contract or subsequently agreed upon;
- (c) by the costs attributable to the event or situation covered by the relevant clause, including profit if otherwise allowed, all as specified in the Contract; or subsequently agreed upon;
- (d) in such other manner as the parties may mutually agree; or,
- (e) in the absence of agreement by the parties, through a unilateral initial written determination by the Procurement Officer of the costs attributable to the event or situation covered by the clause, including profit if otherwise allowed, all as computed by the Procurement Officer in accordance with generally accepted accounting principles, subject to the provisions of Title 11, Chapter 35, Article 17 of the S.C. Code of Laws.
- (2) Submission of Price or Cost Data. Upon request of the Procurement Officer, the contractor shall provide reasonably available factual information to substantiate that the price or cost offered, for any price adjustments is reasonable, consistent with the provisions of Section 11-35-1830.

PRICING DATA – AUDIT – INSPECTION (JAN 2006) [Clause Included Pursuant to § 11-35-1830, - 2210, & -2220] (a) Cost or Pricing Data. Upon Procurement Officer's request, you shall submit cost or pricing data, as defined by 48 C.F.R. § 2.101 (2004), prior to either (1) any award to contractor pursuant to 11-35-1530 or 11-35-1560, if the total contract price exceeds \$500,000, or (2) execution of a change order or contract modification with contractor which exceeds \$100,000. Your price, including profit or fee, shall be adjusted to exclude any significant sums by which the state finds that such price was increased because you furnished cost or pricing data that was inaccurate, incomplete, or not current as of the date agreed upon between parties. (b) Records Retention. You shall maintain your records for three years from the date of final payment, or longer if requested by the chief Procurement Officer. The state may audit your records at reasonable times and places. As used in this subparagraph (b), the term "records" means any books or records that relate to cost or pricing data submitted pursuant to this clause. In addition to the obligation stated in this subparagraph (b), you shall retain all records and allow any audits provided for by 11-35-2220(2). (c) Inspection. At reasonable times, the state may inspect any part of your place of business which is related to performance of the work. (d) Instructions – Certification. When you submit data pursuant to subparagraph (a), you shall (1) do so in accordance with the instructions appearing in Table 15-2 of 48 C.F.R. § 15.408 (2004) (adapted as necessary for the state context), and (2) submit a Certificate of Current Cost or Pricing Data, as prescribed by 48 CFR § 15.406-2(a) (adapted as necessary for the state context).

(e) Subcontracts. You shall include the above text of this clause in all of your subcontracts. (f) Nothing in this clause limits any other rights of the state.

RELATIONSHIP OF THE PARTIES (JAN 2006): Neither party is an employee, agent, partner, or joint venturer of the other. Neither party has the right or ability to bind the other to any agreement with a third party or to incur any obligation or liability on behalf of the other party.

SHIPPING / RISK OF LOSS (JAN 2006): F.O.B. Destination. Destination is the shipping dock of the Using Governmental Units' designated receiving site, or other location, as specified herein. (See Delivery clause)

SUBSTITUTIONS PROHIBITED - END PRODUCT PREFERENCES (SEP 2009): If you receive the award as a result of the South Carolina end product or United States end product preference, you may not substitute a nonqualifying end product for a qualified end product. If you violate this provision, the State may terminate your contract for cause and you may be debarred. In addition, you shall pay to the State an amount equal to twice the difference between the price paid by the State and your evaluated price for the item for which you delivered a substitute. [11-35-1534(B)(4)]

TERMINATION FOR CONVENIENCE (JAN 2006): (1) Termination. The Procurement Officer may terminate this contract in whole or in part, for the convenience of the State. The Procurement Officer shall give written notice of the termination to the contractor specifying the part of the contract terminated and when termination becomes effective.

- (2) Contractor's Obligations. The contractor shall incur no further obligations in connection with the terminated work and on the date set in the notice of termination the contractor will stop work to the extent specified. The contractor shall also terminate outstanding orders and subcontracts as they relate to the terminated work. The contractor shall settle the liabilities and claims arising out of the termination of subcontracts and orders connected with the terminated work. The Procurement Officer may direct the contractor to assign the contractor's right, title, and interest under terminated orders or subcontracts to the State. The contractor must still complete the work not terminated by the notice of termination and may incur obligations as are necessary to do so.
- (3) Right to Supplies. The Procurement Officer may require the contractor to transfer title and deliver to the State in the manner and to the extent directed by the Procurement Officer: (a) any completed supplies; and (b) such partially completed supplies and materials, parts, tools, dies, jigs, fixtures, plans, drawings, information, and contract rights (hereinafter called

"manufacturing material") as the contractor has specifically produced or specially acquired for the performance of the terminated part of this contract. The contractor shall, upon direction of the Procurement Officer, protect and preserve property in the possession of the contractor in which the State has an interest. If the Procurement Officer does not exercise this right, the contractor shall use best efforts to sell such supplies and manufacturing materials in a accordance with the standards of Uniform Commercial Code Section 2-706. Utilization of this Section in no way implies that the State has breached the contract by exercise of the Termination for Convenience Clause.

- (4) Compensation. (a) The contractor shall submit a termination claim specifying the amounts due because of the termination for convenience together with cost or pricing data required by Section 11-35-1830 bearing on such claim. If the contractor fails to file a termination claim within one year from the effective date of termination, the Procurement Officer may pay the contractor, if at all, an amount set in accordance with Subparagraph (c) of this Paragraph.
- (b) The Procurement Officer and the contractor may agree to a settlement and that the settlement does not exceed the total contract price plus settlement costs reduced by payments previously made by the State, the proceeds of any sales of supplies and manufacturing materials under Paragraph (3) of this clause, and the contract price of the work not terminated;
- (c) Absent complete agreement under Subparagraph (b) of this Paragraph, the Procurement Officer shall pay the contractor the following amounts, provided payments agreed to under Subparagraph (b) shall not duplicate payments under this Subparagraph:
- (i) contract prices for supplies or services accepted under the contract;
- (ii) costs reasonably incurred in performing the terminated portion of the work less amounts paid or to be paid for accepted supplies or services;
- (iii) reasonable costs of settling and paying claims arising out of the termination of subcontracts or orders pursuant to Paragraph (2) of this clause. These costs must not include costs paid in accordance with Subparagraph (c)(ii) of this paragraph;
- (iv) any other reasonable costs that have resulted from the termination. The total sum to be paid the contractor under this Subparagraph shall not exceed the total contract price plus the reasonable settlement costs of the contractor reduced by the amount of payments otherwise made, the proceeds of any sales of supplies and manufacturing materials under Subparagraph (b) of this Paragraph, and the contract price of work not terminated.
- (d) Contractor must demonstrate any costs claimed, agreed to, or established under Subparagraphs (b) and (c) of this Paragraph using its standard record keeping system, provided such system is consistent with any applicable Generally Accepted Accounting Principles.
- (5) Contractor's failure to include an appropriate termination for convenience clause in any subcontract shall not (i) affect the state's right to require the termination of a subcontract, or (ii) increase the obligation of the state beyond what it would have been if the subcontract had contained an appropriate clause.

WARRANTY – STANDARD (JAN 2006): Contractor must provide the manufacturer's standard written warranty upon delivery of product. Contractor warrants that manufacturer will honor the standard written warranty provided.

VIII. BIDDING SCHEDULE / PRICE-BUSINESS PROPOSAL

RENTAL EQUIPMENT

Commodity (Material)

Item	Qty	Unit of Measure	Description	Unit Price	Extended Price
1	2	month	Rental of a 645 GPM Chiller Water Pump per drawing M6.1 dated 11/10/11	\$	\$
		ent Vendor Pa			
		d Product Pr			
Item	Qty	Unit of	Description	Unit Price	Extended Price
2	2	Measure	Dantel of a OCO CDM Condenses Weter		
2	2	month	Rental of a 860 GPM Condenser Water Pump per drawing M6.1 dated 11/10/11	\$	\$
Itom	US En	d Product Pr d Product Pr Unit of	eference	Unit Price	Extended Pric
Item	Qty	Measure	Description	Unit Price	Extended Price
3	2	month	Rental of a 260 Chiller per drawing M6.1 dated 11/10/11	\$	\$
					·
		nt Vendor P			
	SC En	ent Vendor P d Product Pr d Product Pr	eference		
	SC En US En	d Product Pr d Product Pr mmodity pr	eference eference eference eferences do not apply to a single unit of an item		ess of \$50,000 or a
igle av ease re	SC En US En The convard wi	d Product Pr d Product Pr mmodity pr th a total po	eference eference eferences do not apply to a single unit of an item stential value in excess of \$500,000. [11-35-1524] ce clauses listed in the terms and conditions of the	(E)(2)	
igle av ease re	SC En US En The convard wi	d Product Pr d Product Pr mmodity pr th a total po he preferen	eference eference eferences do not apply to a single unit of an item stential value in excess of \$500,000. [11-35-1524] ce clauses listed in the terms and conditions of the	(E)(2)	
ngle aw ease re select OTAL	SC En US En The convard winter to the about	d Product Pr d Product Pr mmodity pr th a total po he preferen we preferen	eference eference eferences do not apply to a single unit of an itemstential value in excess of \$500,000. [11-35-1524 ce clauses listed in the terms and conditions of the ces.	(E)(2)	

COMPANY NAME: _____DELIVERY TIME: _____

IX. ATTACHMENTS TO SOLICITATION

- 1. IMPORTANT TAX NORTICE NONRESIDENTS ONLY
- 2. NONRESIDENT TAXPAYER REGISTRATION AFFIDAVIT INCOME TAX WITHHOLDING
- 3. OFFEROR'S CHECKLIST
- 4. DRAWING M6.1 HVAC SCHEDULES AND DETAILS

IMPORTANT TAX NOTICE - NONRESIDENTS ONLY

Withholding Requirements for Payments to Nonresidents: Section 12-8-550 of the South Carolina Code of Laws requires persons hiring or contracting with a nonresident conducting a business or performing personal services of a temporary nature within South Carolina to withhold 2% of each payment made to the nonresident. The withholding requirement does not apply to (1) payments on purchase orders for tangible personal property when the payments are not accompanied by services to be performed in South Carolina, (2) nonresidents who are not conducting business in South Carolina, (3) nonresidents for contracts that do not exceed \$10,000 in a calendar year, or (4) payments to a nonresident who (a) registers with either the S.C. Department of Revenue or the S.C. Secretary of State and (b) submits a Nonresident Taxpayer Registration Affidavit - Income Tax Withholding, Form I-312 to the person letting the contract.

The withholding requirement applies to every governmental entity that uses a contract ("Using Entity"). Nonresidents should submit a separate copy of the Nonresident Taxpayer Registration Affidavit - Income Tax Withholding, Form I-312 to every Using Entity that makes payment to the nonresident pursuant to this solicitation. Once submitted, an affidavit is valid for all contracts between the nonresident and the Using Entity, unless the Using Entity receives notice from the Department of Revenue that the exemption from withholding has been revoked.

Section 12-8-540 requires persons making payment to a nonresident taxpayer of rentals or royalties at a rate of \$1,200.00 or more a year for the use of or for the privilege of using property in South Carolina to withhold 7% of the total of each payment made to a nonresident taxpayer who is not a corporation and 5% if the payment is made to a corporation. Contact the Department of Revenue for any applicable exceptions.

For information about other withholding requirements (e.g., employee withholding), contact the Withholding Section at the South Carolina Department of Revenue at 803-898-5383 or visit the Department's website at www.sctax.org.

This notice is for informational purposes only. This agency does not administer and has no authority over tax issues. All registration questions should be directed to the License and Registration Section at 803-898-5872 or to the South Carolina Department of Revenue, Registration Unit, Columbia, S.C. 29214-0140. All withholding questions should be directed to the Withholding Section at 803-898-5383.



STATE OF SOUTH CAROLINA DEPARTMENT OF REVENUE

NONRESIDENT TAXPAYER REGISTRATION AFFIDAVIT INCOME TAX WITHHOLDING

I-312 (Rev. 5/7/04) 3323

The undersigned nonresident taxpayer on oath, being first duly sworn, hereby certifies as follows:

 Name of Nonresident Taxpayer: Trade Name, if applicable (Doing Business As): Mailing Address: Federal Identification Number: Hiring or Contracting with: Name: Address: 		
Receiving Rentals or Royalties Fro Name: Address:	om:	
Beneficiary of Trusts and Estates: Name: Address:		
6. I hereby certify that the above named nonresident (check the appropriate box): The South Carolina Secretary of State or The South Carolina Department of Revenue	taxpayer is currently registered with	
Date of Registration:		
7. I understand that by this registration, the above na of the South Carolina Department of Revenue and the liability, including estimated taxes, together with an	ne courts of South Carolina to determi	
8. I understand the South Carolina Department of Ro Sections 12-8-540 (rentals), 12-8-550 (temporarily of 570 (distributions to nonresident beneficiary by trus nonresident taxpayer is not cooperating with the Depliability.	loing business or professional services as or estates) at any time it determines	s in South Carolina), and 12-8-that the above named
The undersigned understands that any false statemen	at contained herein could be punished	by fine, imprisonment or both.
Recognizing that I am subject to the criminal penalt examined this affidavit and to the best of my knowledge.		
Signature of Nonresident Taxpayer (Owner, Partner or Corporate		Date
If Corporate officer state title:		
(Name - Please Print)		

Mail to: The company or individual you are contracting with.

OFFEROR'S CHECKLIST

AVOID COMMON BID/PROPOSAL MISTAKES

Review this checklist prior to submitting your bid/proposal. If you fail to follow this checklist, you risk having your bid/proposal rejected.

- DO NOT INCLUDE ANY OF YOUR STANDARD CONTRACT FORMS!
- Unless expressly required, do not include any additional boilerplate contract clauses.
- REREAD YOUR ENTIRE BID/PROPOSAL TO MAKE SURE YOUR BID/PROPOSAL DOES NOT TAKE EXCEPTION TO ANY OF THE STATE'S MANDATORY REQUIREMENTS.
- Make sure you have properly marked all protected, confidential, or trade secret information in accordance with the instructions entitled: SUBMITTING CONFIDENTIAL INFORMATION. <u>DO NOT MARK YOUR ENTIRE BID/PROPOSAL AS CONFIDENTIAL</u>, <u>TRADE SECRET</u>, <u>OR PROTECTED!</u> <u>DO NOT INCLUDE A LEGEND ON THE COVER STATING THAT YOUR ENTIRE RESPONSE IS NOT TO BE RELEASED!</u>
- HAVE YOU PROPERLY ACKNOWLEDGED ALL AMENDMENTS? INSTRUCTIONS REGARDING HOW TO ACKNOWLEDGE AN
 AMENDMENT SHOULD APPEAR IN ALL AMENDMENTS ISSUED.
- MAKE SURE YOUR BID/PROPOSAL INCLUDES A COPY OF THE SOLICITATION COVER PAGE. MAKE SURE THE COVER PAGE IS SIGNED BY A PERSON THAT IS <u>AUTHORIZED</u> TO CONTRACTUALLY BIND YOUR BUSINESS.
- Make sure your Bid/Proposal includes the number of copies requested.
- CHECK TO ENSURE YOUR BID/PROPOSAL INCLUDES EVERYTHING REQUESTED!
- IF YOU HAVE CONCERNS ABOUT THE SOLICITATION, DO NOT RAISE THOSE CONCERNS IN YOUR RESPONSE! AFTER OPENING, IT IS TOO LATE! IF THIS SOLICITATION INCLUDES A PRE-BID/PROPOSAL CONFERENCE OR A QUESTION & ANSWER PERIOD, RAISE YOUR QUESTIONS AS A PART OF THAT PROCESS! PLEASE SEE INSTRUCTIONS UNDER THE HEADING "SUBMISSION OF QUESTIONS" AND ANY PROVISIONS REGARDING PRE-BID/PROPOSAL CONFERENCES.

This checklist is included only as a reminder to help offerors avoid common mistakes. Responsiveness will be evaluated against the solicitation, <u>not</u> against this checklist. You do not need to return this checklist with your response.

	WATER COOLED CHILLER SCHEDULE																									
TAG	TONS	NPLV	100%	KW/TON	50%	25%	GPM	LAAV	WATER ENT T			CONDENSI MAX PD(a)		LVG T	L (a)	IAXIMUM SIZ W (a)	E * H (a)	WT #	COMP LRA	ELECTRI UNIT MCA		VOLT/PH	REFRIGERANT	MANUFACTURER	MODEL	REMARKS
CH-1	260	0.317	0.59	0.412	0.271	0.259	645	3.0	54.7*	45°	860	14.5	85°	93.5	170.6	48	84	10630	2 @ 132	250	VFD	480/3	134A	MCQUAY	WMC 290D	1, 2, 3, 4, 5, 6, 7, 8

* NOT INCL. STARTER, INCL. MARINE BOX (IF SPECIFIED) (a) FEET 1. .00025 SCALE FACTOR COND., .0001 SCALE FACTOR EVAP. 4. FACTORY MOUNTED VFD

2. 1 PASS EVAPORATOR 3. 2 PASS CONDENSER

5. FACTORY FLOW SWITCHES ON EVAPORATOR AND CONDENSER.


6. BACNET INTERFACE MODULE

7. SINGLE POINT POWER CONNECTION WITH INDIVIDUAL DISCONNECTS FOR EACH COMPRESSOR STARTER. ALL WIRING FROM THE SINGLE POINT CONNECTION TERMINAL BOX SHALL BE FACTORY INSTALLED. 8. REFRIGERANT MONITOR WITH STROBES AND HORNS. SEE SPECIFICATIONS FOR MORE INFORMATION.


	PUMP SCHEDULE													
TAG	TAG SERVICE TYPE	TYPE	/PF FLOW	HEAD	EFFICIENCY	MOTOR			ELECTRICAL	EMERGENCY	MANUFACTURER	MODEL	NOTES	
1710	GEITTIGE	111 2	(GPM)	FT (PSI)	(%)	HP	RPM	TYPE	(VOLTS/PHASE)	POWER	W/ WOT / COTOTALIA	MODEL	110120	
P-1	CONDENSER WATER	END SUCTION	860	21	76.0	10		ODP	480/3	NO	BELL & GOSSETT	1510-6BC	1,2	
P-2	CHILLED WATER	END SUCTION	645	50	82.1	10		ODP	480/3	NO	BELL & GOSSETT	1510-4BC	1,2	
1. FACTOR	FACTORY STARTER													

	ABBRE	VIATIONS	S
ABV AFF BHP CFM CWS CWR CHWS CHWR DD DB EAT ELEC EWB EWT FL HWS HWR HP LAT LWB LWT MAX	Above Above Finished Floor Brake Horsepower Cubic Feet Per Minute Condenser Water Supply Condenser Water Return Chilled Water Return Duct Smoke Detector Dry Bulb Temperature Entering Air Temperature Electric or Electrical Entering Air Wet Bulb Entering Water Temperature Floor Hot Water Supply Hot Water Return Horsepower Leaving Air Temperature Leaving Air Temperature Leaving Air Temperature Leaving Air Temperature Leaving Water Temperature Leaving Water Temperature Maximum	MBH MIN N/A NIC NTS PD RH SA SHT SP SPEC SPL T T-1 TEMP TSTAT TYP VFD WB WPD CH-# P-#	Thousand BTU/Hr (thousands) Minimum Not Applicable Not in Contract Not To Scale Pressure Drop Relative Humidity Supply Air Sheet Static Pressure Specifications Supply Thermostat Tank No. 1 Temperature Thermostat Typical Variable Frequency Drive Wet Bulb Temperature Water Pressure Drop (in. w.g) Water Cooled Chiller — No. Pump — No.

	HVAC	LEGEND	
SYMBOL	DESCRIPTION	SYMBOL	DESCRIPTION
•	CONNECT TO EXISTING		ECCENTRIC REDUCER FLAT ON TOP
18x12	RECTANGULAR DUCT SIZE, FIRST FIGURE IS SIDE SHOWN	-+0+	TEE OUTLET UP
CHWS	CHILLED WATER SUPPLY	-+0+	TEE OUTLET DOWN
CHWR	CHILLED WATER RETURN		GATE VALVE
CWS	CONDENSER WATER SUPPLY		CONTROL VALVE, TWO WAY
CWR	CONDENSER WATER RETURN		END CAP
	EXISTING DUCT WORK TO REMAIN	-+	ELBOW TURNED DOWN
*//////	EXISTING PIPE OR DUCT WORK TO BE REMOVED	-+0	ELBOW TURNED UP
—	UNION		ECCENTRIC REDUCER FLAT ON BOTTOM
	STRAINER	—	BUTTERFLY VALVE
	STRAINER WITH BLOW OFF	<u> </u>	PRESSURE INDICATOR
	CONCENTRIC REDUCER		TEMPERATURE INDICATOR

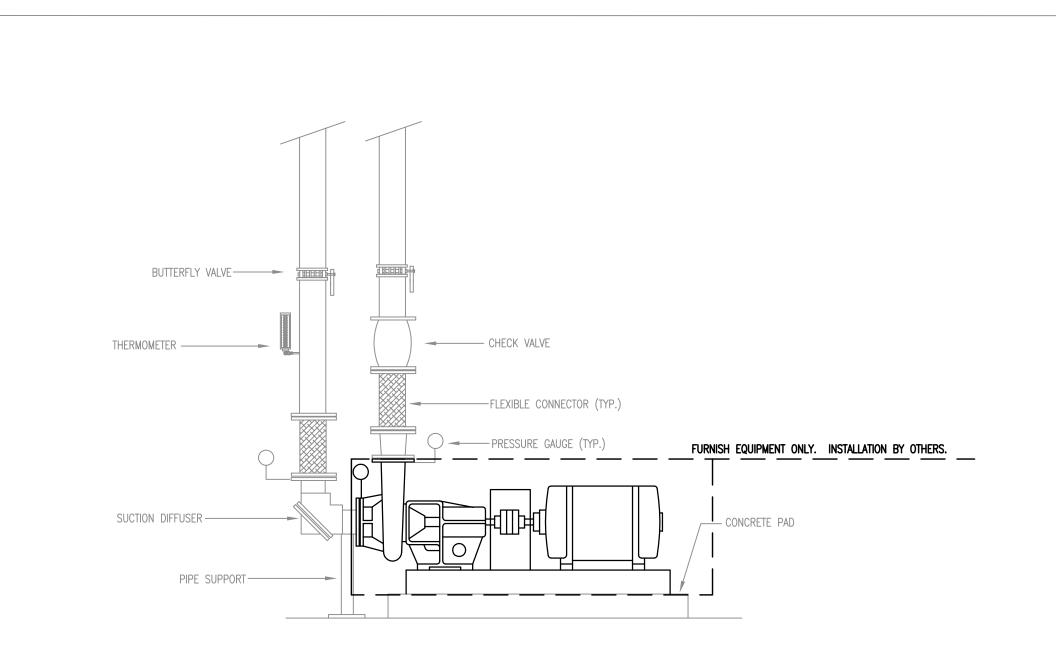



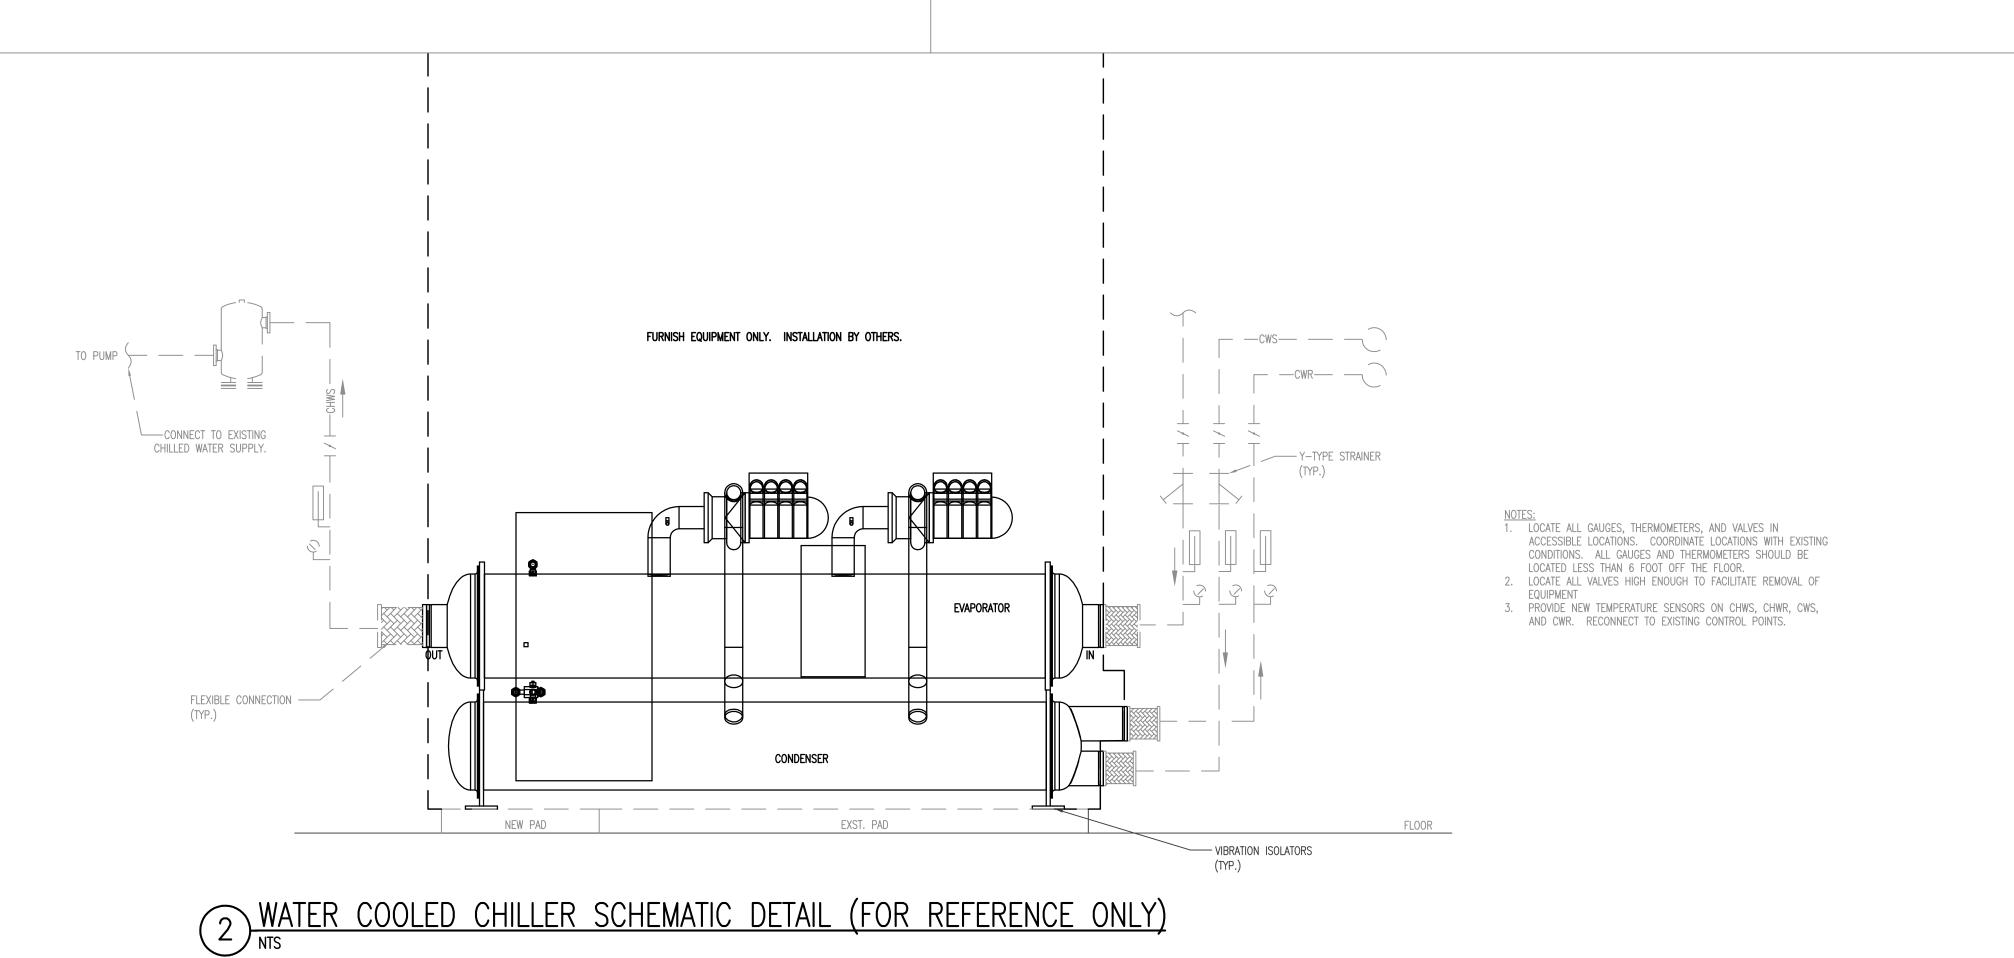

ASSOCIATES, INC.

Design/Planning/Construction 1201 Main Street, Suite 2100

Columbia, S.C. 29201

tel. 803-256-0000

fax 803-255-7243

ALL RIGHTS RESERVED. THIS DRAWING AND THE DESIGN SHOWN THEREON ARE COPYRIGHTED AS PRESCRIBED BY THE LAWS OF THE UNITED STATES AND ARE THE PROPERTY OF GMK ASSOCIATES ARCHITECTURAL DIVISION. ANYONE DUPLICATING, REPRODUCING OR CAUSING TO BE REPRODUCED THE WHOLE OR PART OF THESE DRAWINGS OR THE DESIGN THEREON WITHOUT PERMISSION OF THE ARCHITECT WILL BE SUBJECT TO LEGAL ACTION.

consultants




USC AIKEN 471 UNIVERSITY PARKWAY AIKEN, SOUTH CAROLINA 29801 project name/number USCA B&E Chiller Replacement H29-I335

project number 11023.01



issued for BIDDING

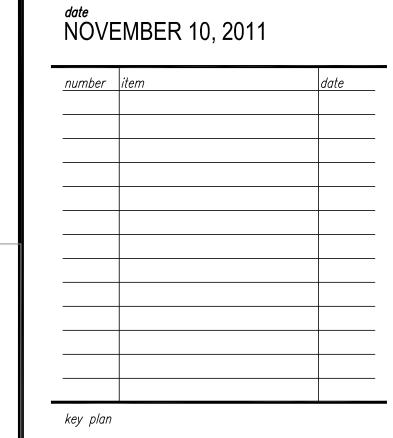

HVAC SCHEDULES AND DETAILS

sheet number

checked by JWB