





© 2010 RAFAEL VINOLY ARCHITECTS

TERMINATION SYMBOL KEY							DEVICE MOUNTING KEY						
TERMINATION ID (SEE SCHEDULE OF TERMINATIONS)							1- MOUNT FLUSH IN CEILING 2- MOUNT AT 12" A.F.F. 3- MOUNT AT 18" A.F.F. 4- MOUNT AT 48" A.F.F. 5- MOUNT AT 12' BELOW CEILING 6- MOUNT PER DETAIL DRAWING OR NOTE 7- CLAMP TO STRUCTURE 8- FREE STANDING 9- FLUSH MOUNT IN FLOOR 0- REFER TO ARCHITECTURAL DETAILS						
LOCATION CONTAINS POWER CIRCUIT(S) P = AUDITORIUM ISOLATED AUDIO/VIDEO TECHNICAL POWER N = CLEAN, AUDIO/VIDEO POWER FROM DEDICATED CIRCUITS B = NON-TECHNICAL BUILDING POWER													
MOUNTING TYPE (SEE DEVICE MOUNTING KEY)													
AUDIO & VIDEO SYSTEM POWER NOT INCLUDED IN AUDIO & VIDEO SYSTEM CONTRACT -SEE ELECTRICAL DOCUMENTS FOR COMPLETE POWER INFORMATION-													
SCHEDULE OF TERMINATIONS - SCHOOL OF BUSINESS													
TERM(1)	TERMINATION FUNCTION	MOUNTING HEIGHT	BACKBOX	WIRE			ROUTE TO(5)						
				GROUP(2)	QTY(3)	TYPE(4)							
SYSTEM INTERFACE:													
AA	MOVEABLE INSTRUCTOR LECTERN - FLOOR, ON-GRADE OR RAISE FLOOR CONDITION	REFER TO MOUNTING KEY	LEGRAND EFB10S	A D D --	1 5 3 2	9451 2412 2412 (\$) AVTP	ZC, YA OR ZE ZC, YA OR ZE BUILDING NETWORK (BY OTHERS) ISOLATED BUILDING POWER						
AB	FIXED INSTRUCTOR LECTERN - FLOOR	REFER TO MOUNTING KEY	LEGRAND EFB10S	D --	4 2	2412 (\$) AVTP	BUILDING NETWORK (BY OTHERS) ISOLATED BUILDING POWER						
AC	FIXED INSTRUCTOR LECTERN - FLOOR	REFER TO MOUNTING KEY	FSR 600P	D --	7 2	2412 (\$) AVTP	BUILDING NETWORK (BY OTHERS) ISOLATED BUILDING POWER						
AD	FUTURE COMPUTER/AUDIO VIDEO INPUT CONNECTION PANEL - WALL	REFER TO MOUNTING KEY	6" X 4" X 4"	B D D D --	4 6 2 2 1	9451 1694A 2412 2412 (\$) AVTP	ZC, AB OR AC ZC, AB OR AC ZC, AB OR AC BUILDING NETWORK (BY OTHERS) ISOLATED BUILDING POWER						
AE	MOVEABLE INSTRUCTOR LECTERN - FLOOR, ON-STRUCTURE CONDITION	REFER TO MOUNTING KEY	LEGRAND EFB10S OR LEGRAND 8AT	A D D --	1 5 2 2	9451 2412 2412 (\$) AVTP	ZC ZC BUILDING NETWORK (BY OTHERS) ISOLATED BUILDING POWER						
AF	PROJECTOR	ABOVE CEILING	4" X 4" X 4"	D D -- D --	1 1 1 1 1	2412 2412 (\$) AVTP	AB, AC, ZA, ZC OR ZE ZC OR BUILDING NETWORK (BY OTHERS) ISOLATED BUILDING POWER						
AG	42" LCD PANEL	5" - 6"	CHIEF PAC522	D -- D --	2 1 2 1	2412 (\$) AVTP	BUILDING NETWORK (BY OTHERS) ISOLATED BUILDING POWER						
AH	65" LCD PANEL W/O SPEAKERS	REFER TO MOUNTING KEY TYP. WALL MOUNT HT 6" - 0"	CHIEF PAC522	D D D --	2 2 1 1	2412 2412 (\$) AVTP	AB, AC, ZA OR ZC ZC OR BUILDING NETWORK (BY OTHERS) ISOLATED BUILDING POWER						
AI	NOT USED												
AJ	PTZ CAMERA (FOR LECTURE CAPTURE IN CLASSROOMS AND AUDITORIUM, CAMERA WILL ALSO PROVIDE VIDEO FEED OF MUSIC PERFORMANCES AS REQUIRED)	REFER TO MOUNTING KEY	6" X 4" X 4"	D D --	1 1 1	1694A 2412 AVTP	ZA OR ZC ZA OR ZC ISOLATED BUILDING POWER						
AK	INTERACTIVE WHITE BOARD	7" - 0"	4" X 4" X 4"	B D D D D D --	2 1 1 1 1 1 1	9451 HDMI RGBHV 2412 2412 (\$) AVTP	GA OR GD GA OR GD GA OR GD GA OR GD BUILDING NETWORK (BY OTHERS) ISOLATED BUILDING POWER						
AL	ROOM SCHEDULE PANEL	REFER TO ARCH. DRAWINGS	1-GANG OR MANUFACTURER BACKBOX	D	1	2412 (\$)	POE BUILDING NETWORK (BY OTHERS)						
AM	INTERACTIVE INFORMATION KIOSK	REFER TO MOUNTING KEY	STEEL CITY 68D	D --	1 1	2412 (\$) AVTP	BUILDING NETWORK (BY OTHERS) ISOLATED BUILDING POWER						
AN	ELECTRIC SCREEN	REFER TO MOUNTING KEY	4" X 4" X 4"	D --	1 1	9831 NTP	AB, AC, ZA, ZB, ZC, YA OR ZE BUILDING POWER						
AO	FUTURE PROJECTOR (INFRASTRUCTURE ONLY PROVIDED WITH AV INSTALLATION)	ABOVE CEILING	4" X 4" X 4"	D D --	1 1 1	2412 2412 (\$) AVTP	AB, AC, ZA, ZC OR ZE ZC OR BUILDING NETWORK (BY OTHERS) ISOLATED BUILDING POWER						
AP	FUTURE SCREEN (INFRASTRUCTURE ONLY PROVIDED WITH AV INSTALLATION)	REFER TO MOUNTING KEY	4" X 4" X 4"	D --	2 1	5300UG NTP	AB, AC, ZA, ZB OR ZC BUILDING POWER						
AQ	FUTURE INTERACTIVE WHITEBOARD (INFRASTRUCTURE ONLY PROVIDED WITH AV INSTALLATION)	7" - 0"	4" X 4" X 4"	D D D D --	10 2 4 4 1	1694A HDMI 2412 AVTP	AE AE AE ISOLATED BUILDING POWER						
AR	LIVE ROOM MIC (FOR ADA AND CAPTURE SYSTEMS)	ABOVE CEILING	1-GANG	A	1	9451	AB, AC, ZA OR ZC						
AS	VIDEO CONFERENCE SYSTEM (NOT OWNER PROVIDED)	7" - 0"	4" X 4" X 4"	D --	1 1	2412 (\$) AVTP	BUILDING NETWORK (BY OTHERS) ISOLATED BUILDING POWER						
AT	THIN-BEZEL FLAT PANEL VIDEO WALL DISPLAY	5" - 6"	6" X 6" X 4"	D D D --	4 4 4 3	2412 2412 (\$) AVTP	ZC ZC OR BUILDING NETWORK (BY OTHERS) ISOLATED BUILDING POWER						
AU	NOT USED												
AV	NOT USED												
AW	PROJECTOR WITH MOTORIZED LIFT	ABOVE CEILING	4" X 4" X 4"	D D D -- D --	2 1 1 1 1 1	2412 2412 (\$) NTP AVTP	ZC BUILDING NETWORK (BY OTHERS) BUILDING POWER ISOLATED BUILDING POWER						
AX	WIRELESS MICROPHONE ANTENNA	REFER TO MOUNTING KEY	4" X 4" X 4"	D	1	9914	AX OR ZF						
AY	CEILING MOUNTED DOCUMENT CAMERA	REFER TO MOUNTING KEY	4" X 4" X 4"	D	2 1	2412 AVTP	AB, AC, ZA OR ZC ISOLATED BUILDING POWER						
AZ	ROOM PARTITION SENSOR	REFER TO MOUNTING KEY	4" X 4" X 4"	D	1	1810A	ZE						
LOUDSPEAKER:													
BA	FLUSH MOUNTED CEILING SPEAKER	REFER TO MOUNTING KEY	N/A	C	1	8471	AB, AC, ZC, ZE OR ZF						
BB	NOT USED												
BC	FUTURE SURFACE MOUNTED SPEAKER (INFRASTRUCTURE ONLY)	TBD	1-GANG	C	1	8471	BC OR ZA						
BD	NOT USED												
SYSTEM CONTROL:													
CA	NOT USED												
CB	ADA IR EMITTER	TBD	1-GANG	D D	1 1	8240 2412	AB, AC, ZC, YA, CB OR ZE AB, AC, ZC, YA, CB OR ZE						
CC	CONTROL SYSTEM TOUCH PANEL	REFER TO MOUNTING KEY	1-GANG OR MANUFACTURER BACKBOX	D	1	2412	ZA OR ZC						
CD	MEETING / COLLABORATION ROOM SYSTEM CONTROLLER	REFER TO MOUNTING KEY	1-GANG OR MANUFACTURER BACKBOX	D D D	1 1 1	2412 (\$) 9831 5300UG	BUILDING NETWORK (BY OTHERS) GV/GV/GX/GY/GZ AND/OR AK GV/GV/GX/GY/GZ AND/OR AK						
CE	WIRELESS TOUCH PANEL AND WALL MOUNT DOCKING STATION	REFER TO MOUNTING KEY	MANUFACTURER BACKBOX	D	1	2412	ZC						
CF	CONTROL SYSTEM WIRELESS ACCESS POINT	REFER TO MOUNTING KEY	1-GANG	D	1	2412	ZC						

SCHEDULE OF TERMINATIONS - SCHOOL OF BUSINESS (CONTINUED)													
TERM(1)	TERMINATION FUNCTION	MOUNTING HEIGHT	BACKBOX	WIRE			ROUTE TO(5)						
				GROUP(2)	QTY(3)	TYPE(4)							
SYSTEM INTERFACE:													
GH	CONFERENCE ROOM FLOORBOX	IN FLOOR	LEGRAND EFB10S	A D 									

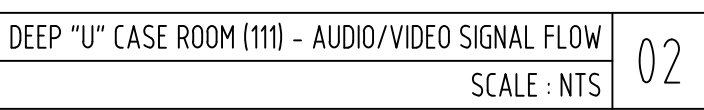


SHEET NUMBER : _____

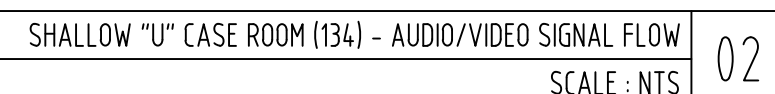
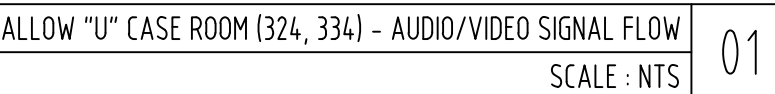
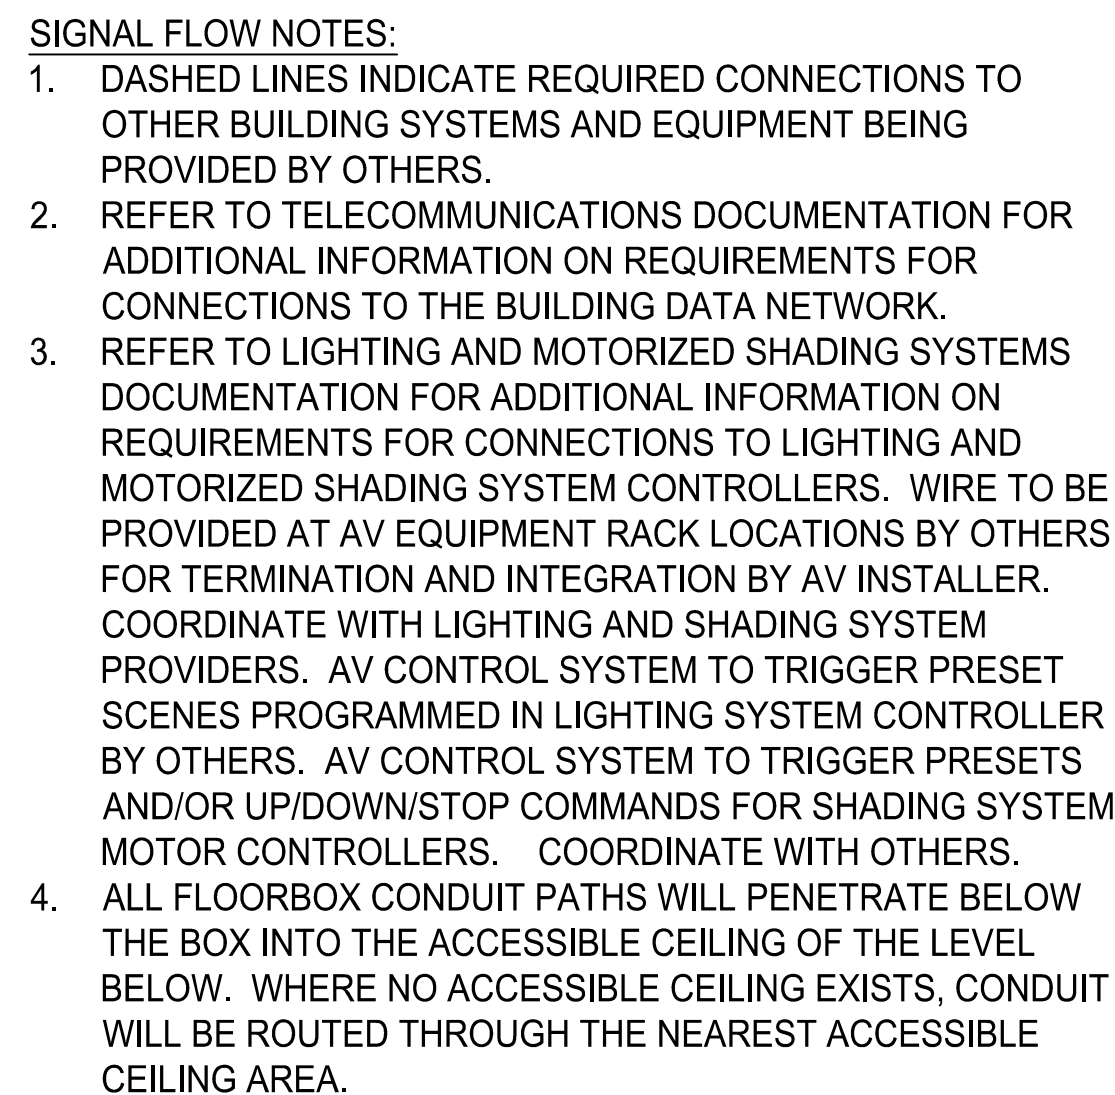


AV0303
SHEET NUMBER:




AV0303
SHEET NUMBER:

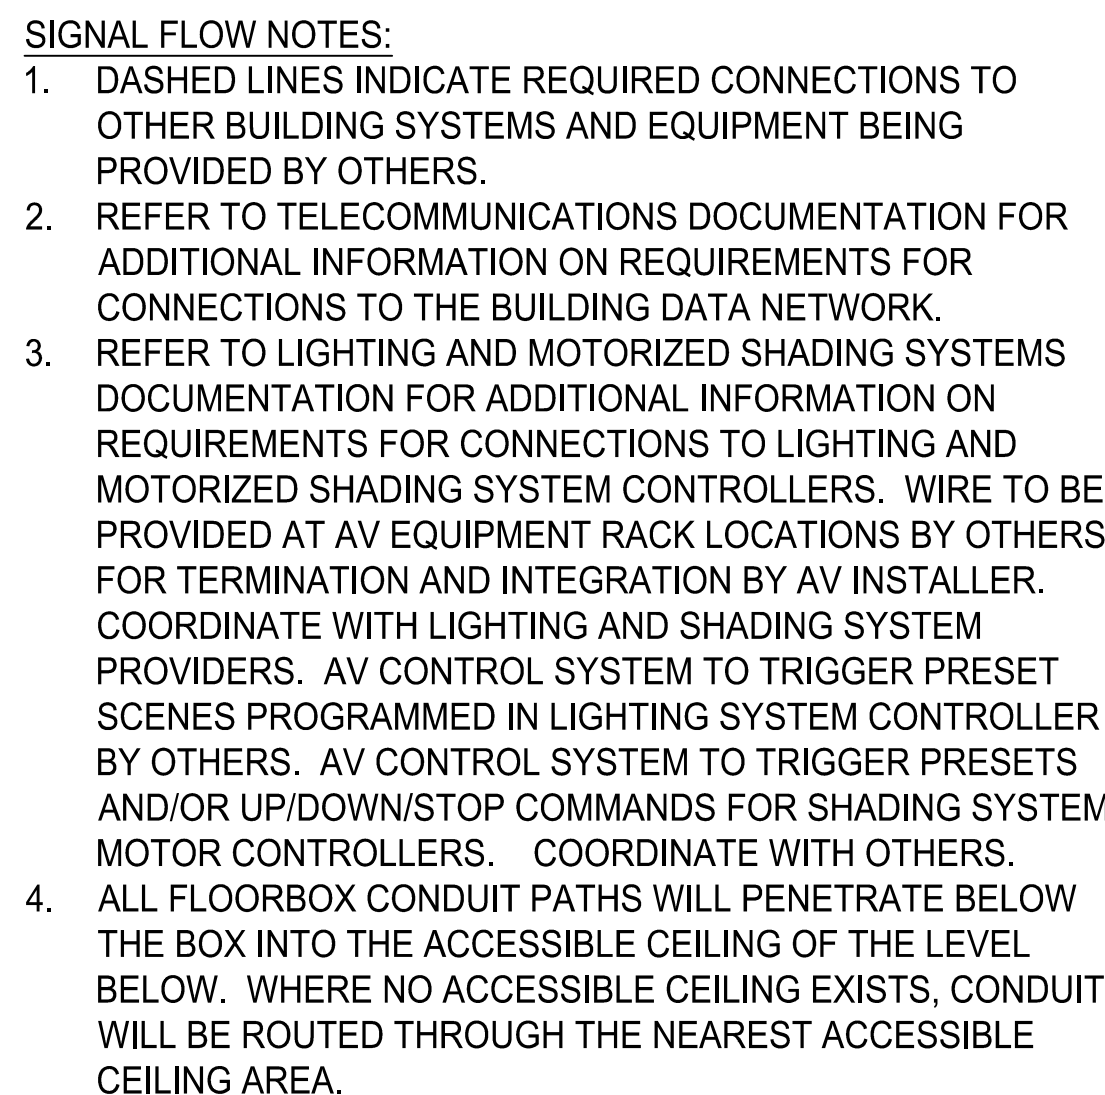

AV0304
SHEET NUMBER :

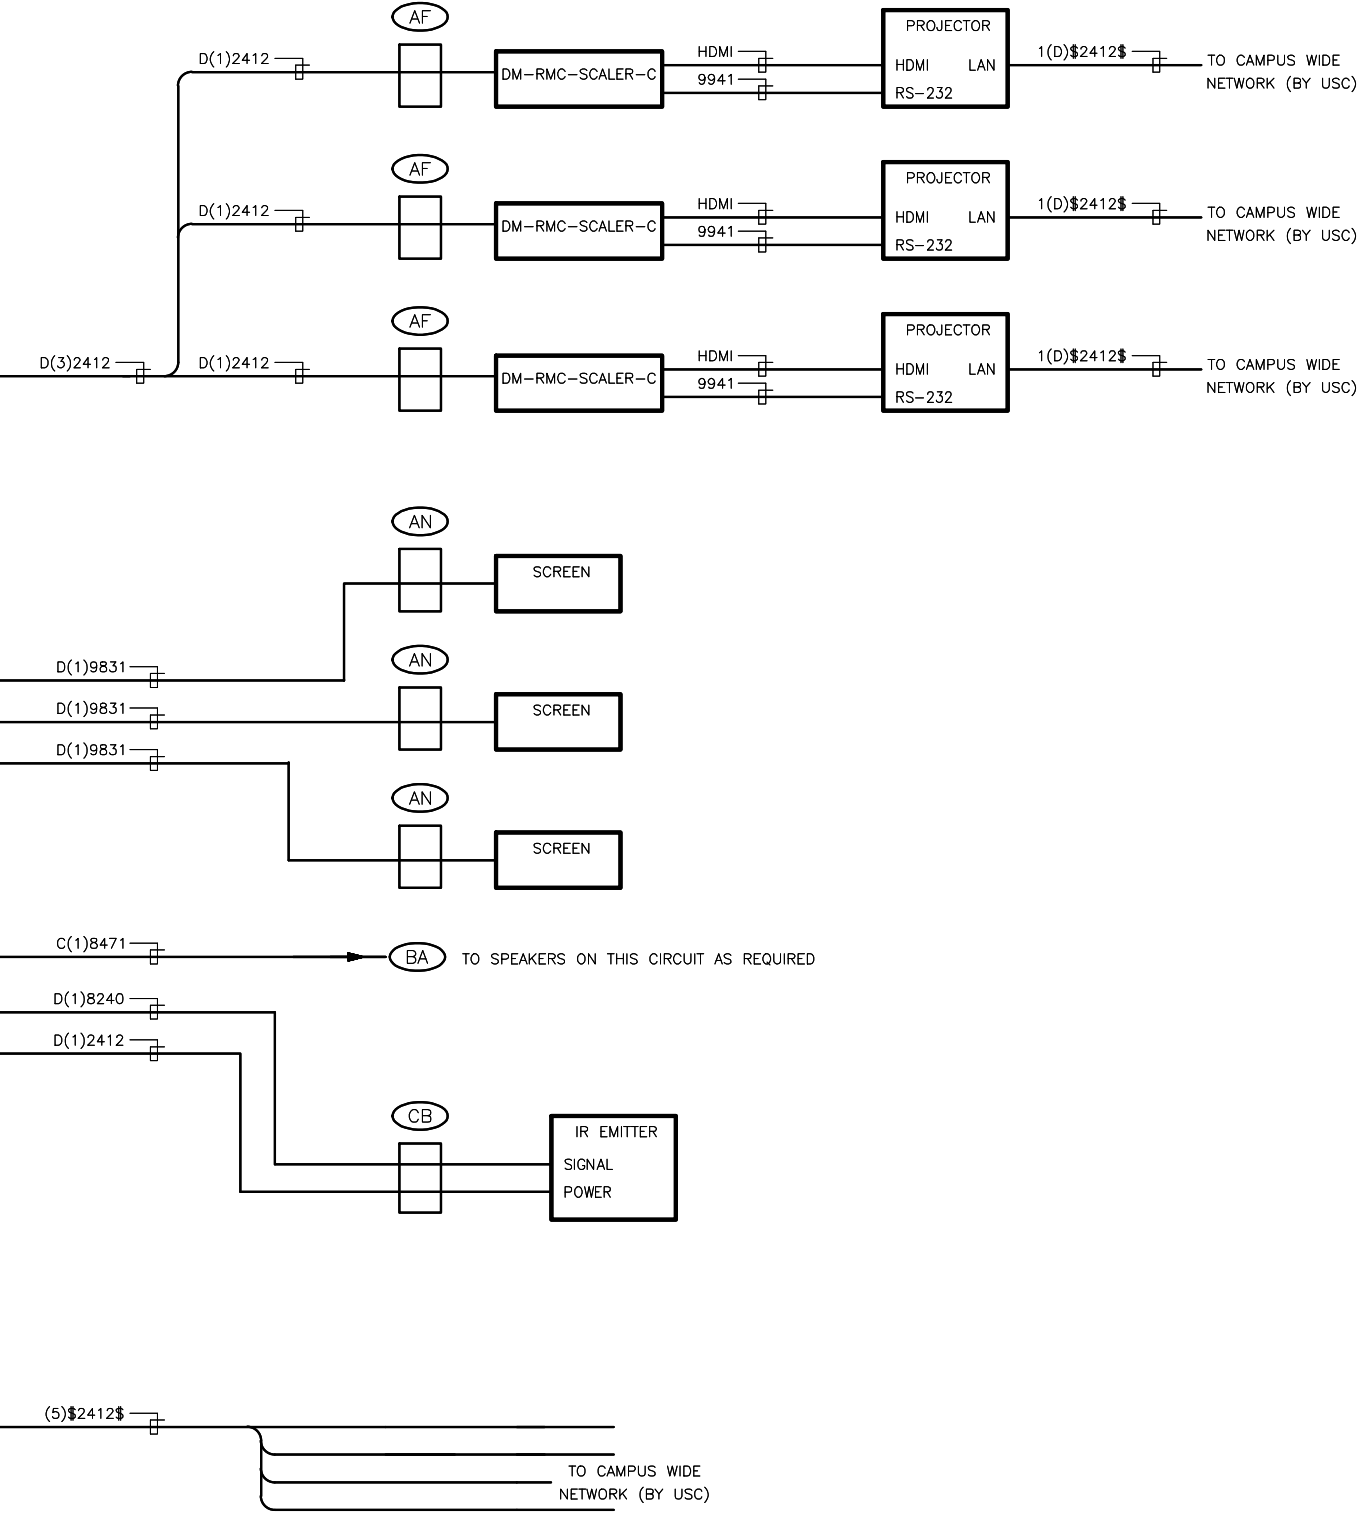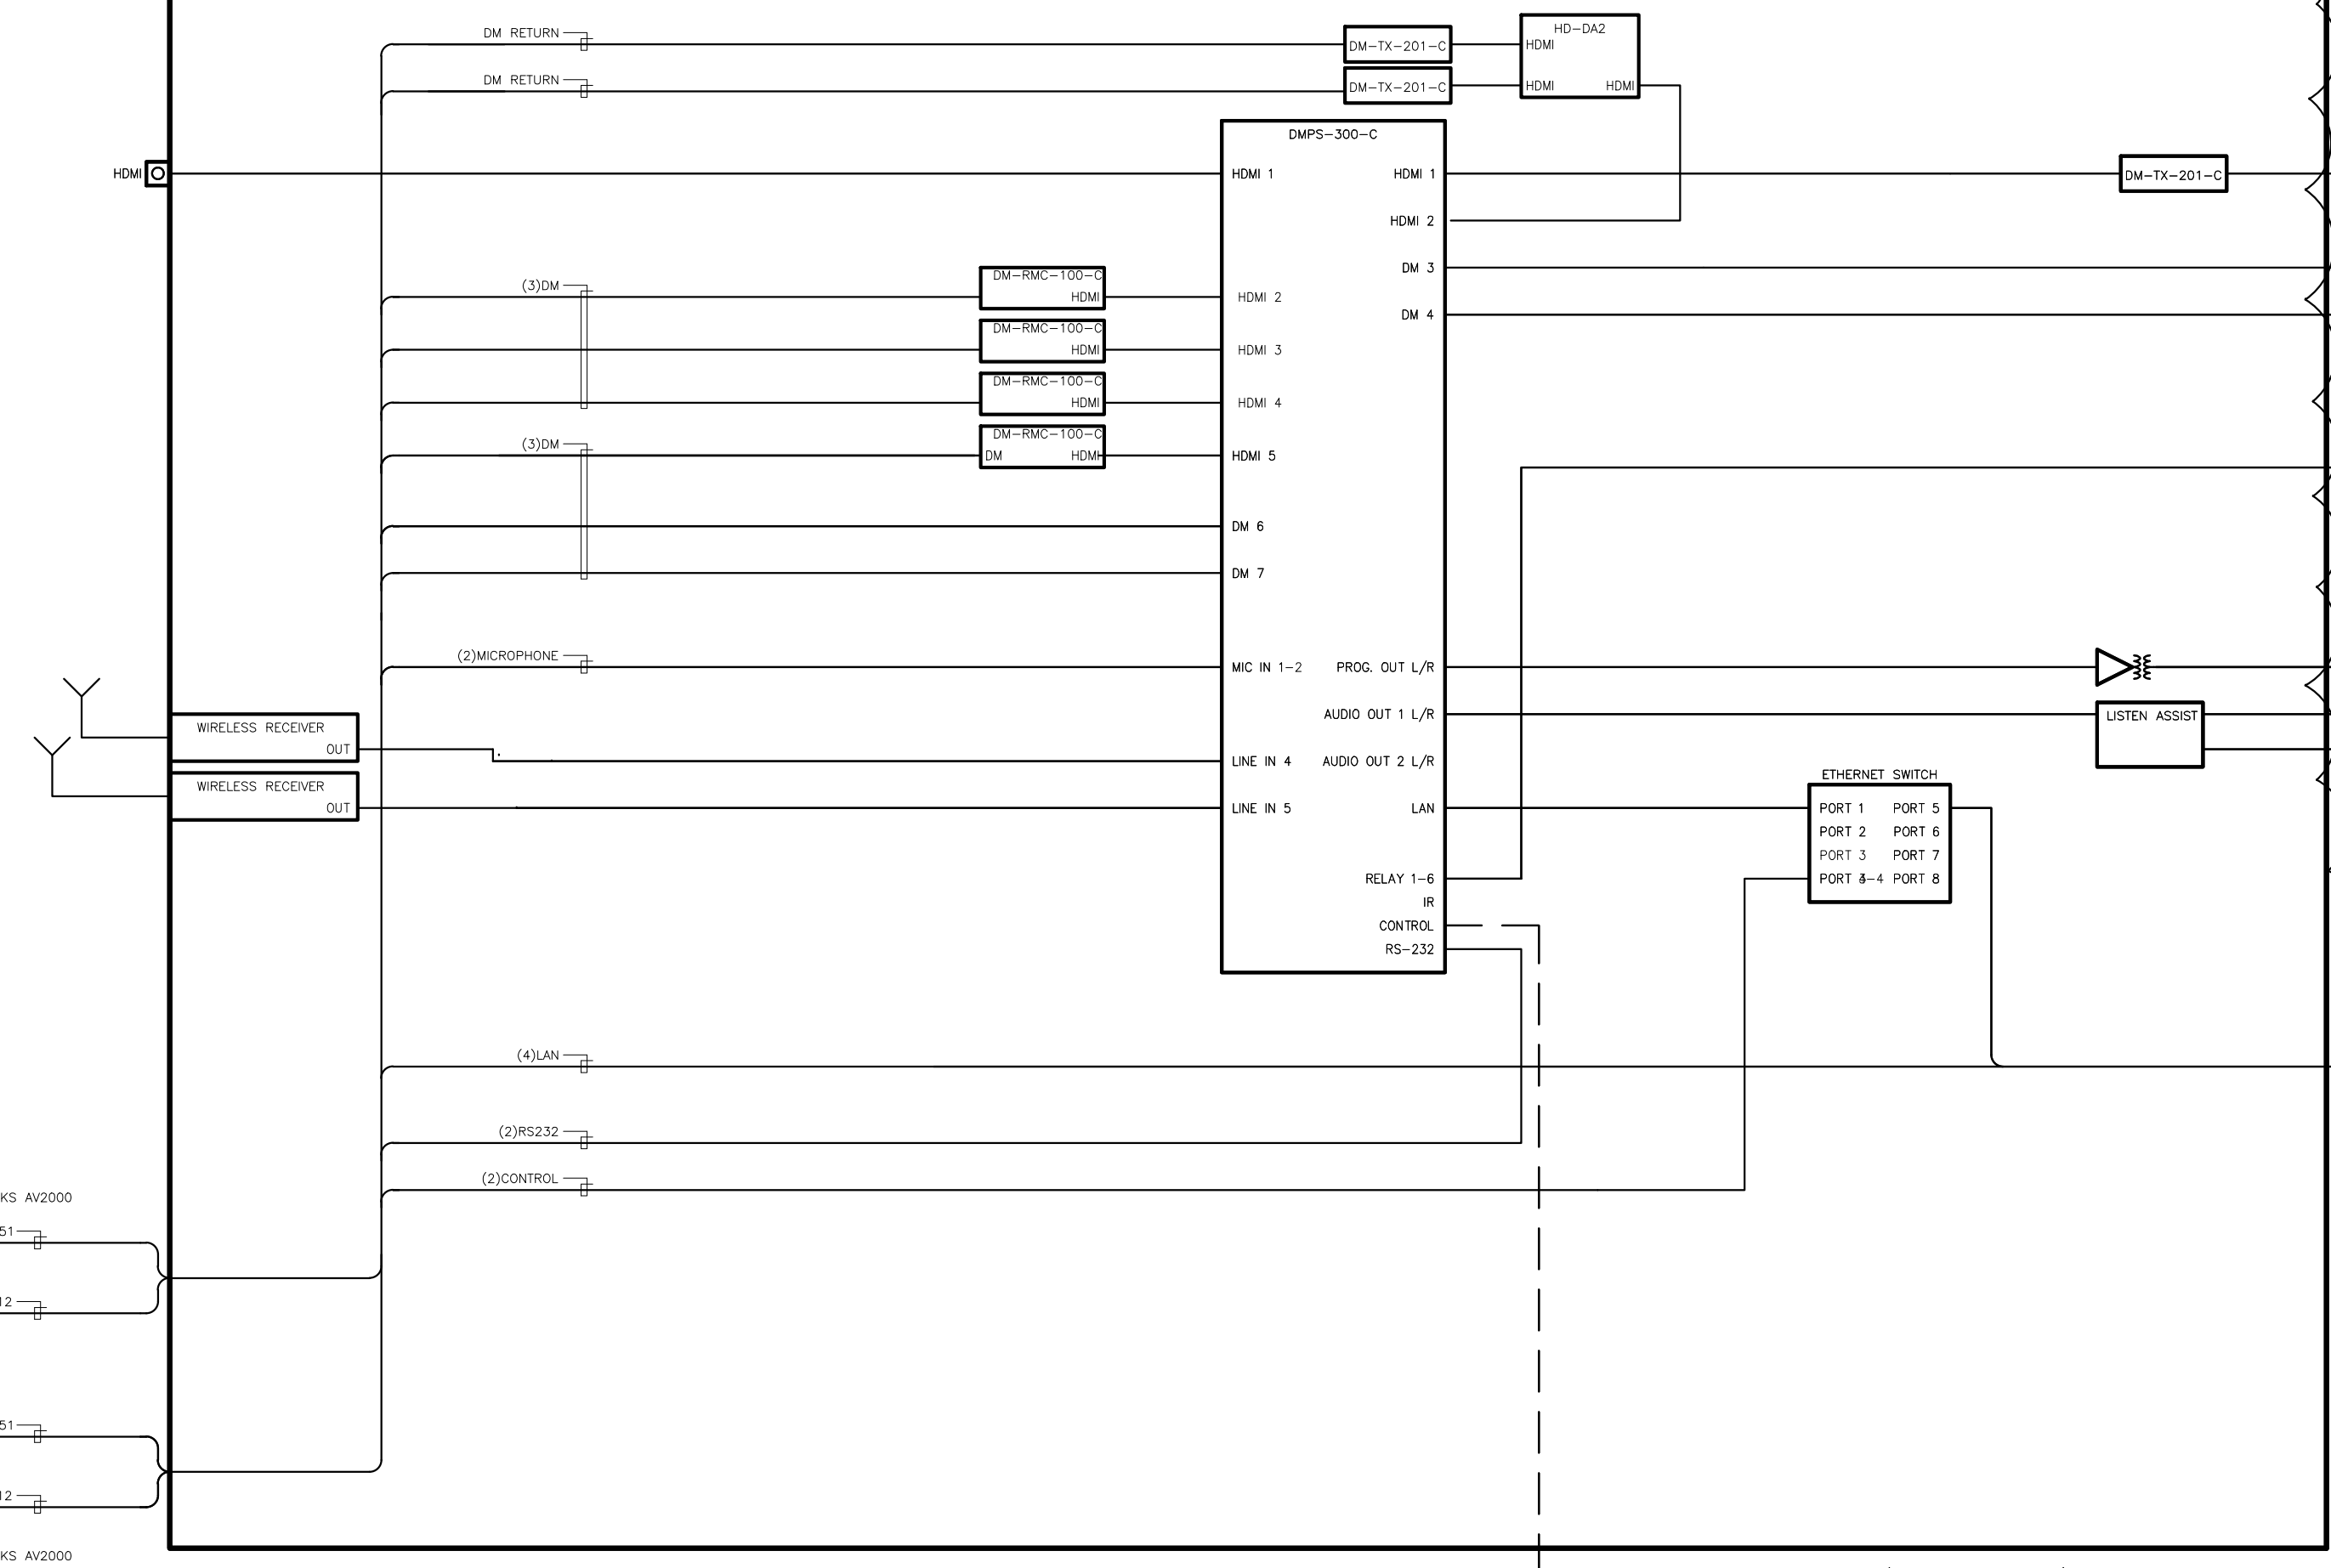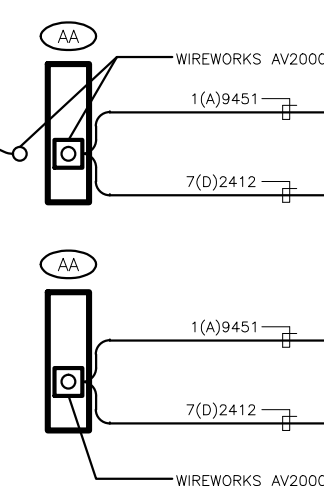

1. DASHED LINES INDICATE REQUIRED CONNECTIONS TO OTHER BUILDING SYSTEMS AND EQUIPMENT BEING PROVIDED BY OTHERS.
2. REFER TO TELECOMMUNICATIONS DOCUMENTATION FOR ADDITIONAL INFORMATION ON REQUIREMENTS FOR CONNECTIONS TO THE BUILDING DATA NETWORK.
3. REFER TO LIGHTING AND MOTORIZED SHADING SYSTEMS DOCUMENTATION FOR ADDITIONAL INFORMATION ON REQUIREMENTS FOR CONNECTIONS TO LIGHTING AND MOTORIZED SHADING SYSTEM CONTROLLERS. WIRE TO BE PROVIDED AT AV EQUIPMENT RACK LOCATIONS BY OTHERS FOR TERMINATION AND INTEGRATION BY AV INSTALLER. COORDINATE WITH LIGHTING AND SHADING SYSTEM PROVIDERS. AV CONTROL SYSTEM TO TRIGGER PRESET SCENES PROGRAMMED IN LIGHTING SYSTEM CONTROLLER BY OTHERS. AV CONTROL SYSTEM TO TRIGGER PRESETS AND/OR UP/DOWN/STOP COMMANDS FOR SHADING SYSTEM MOTOR CONTROLLERS. COORDINATE WITH OTHERS.
4. ALL FLOORBOX CONDUIT PATHS WILL PENETRATE BELOW THE BOX INTO THE ACCESSIBLE CEILING OF THE LEVEL BELOW. WHERE NO ACCESSIBLE CEILING EXISTS, CONDUIT WILL BE ROUTED THROUGH THE NEAREST ACCESSIBLE CEILING AREA.

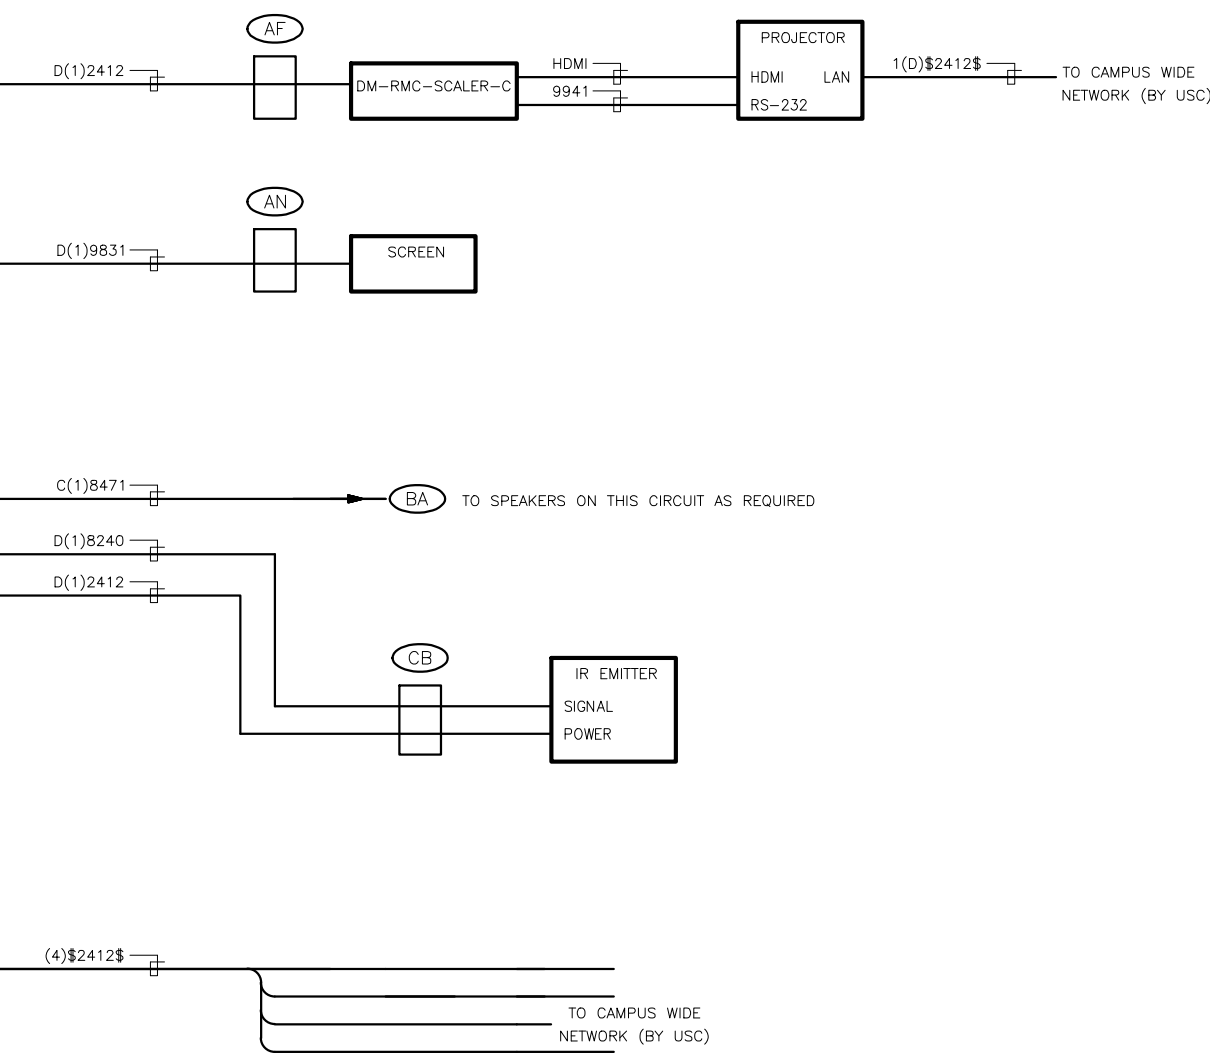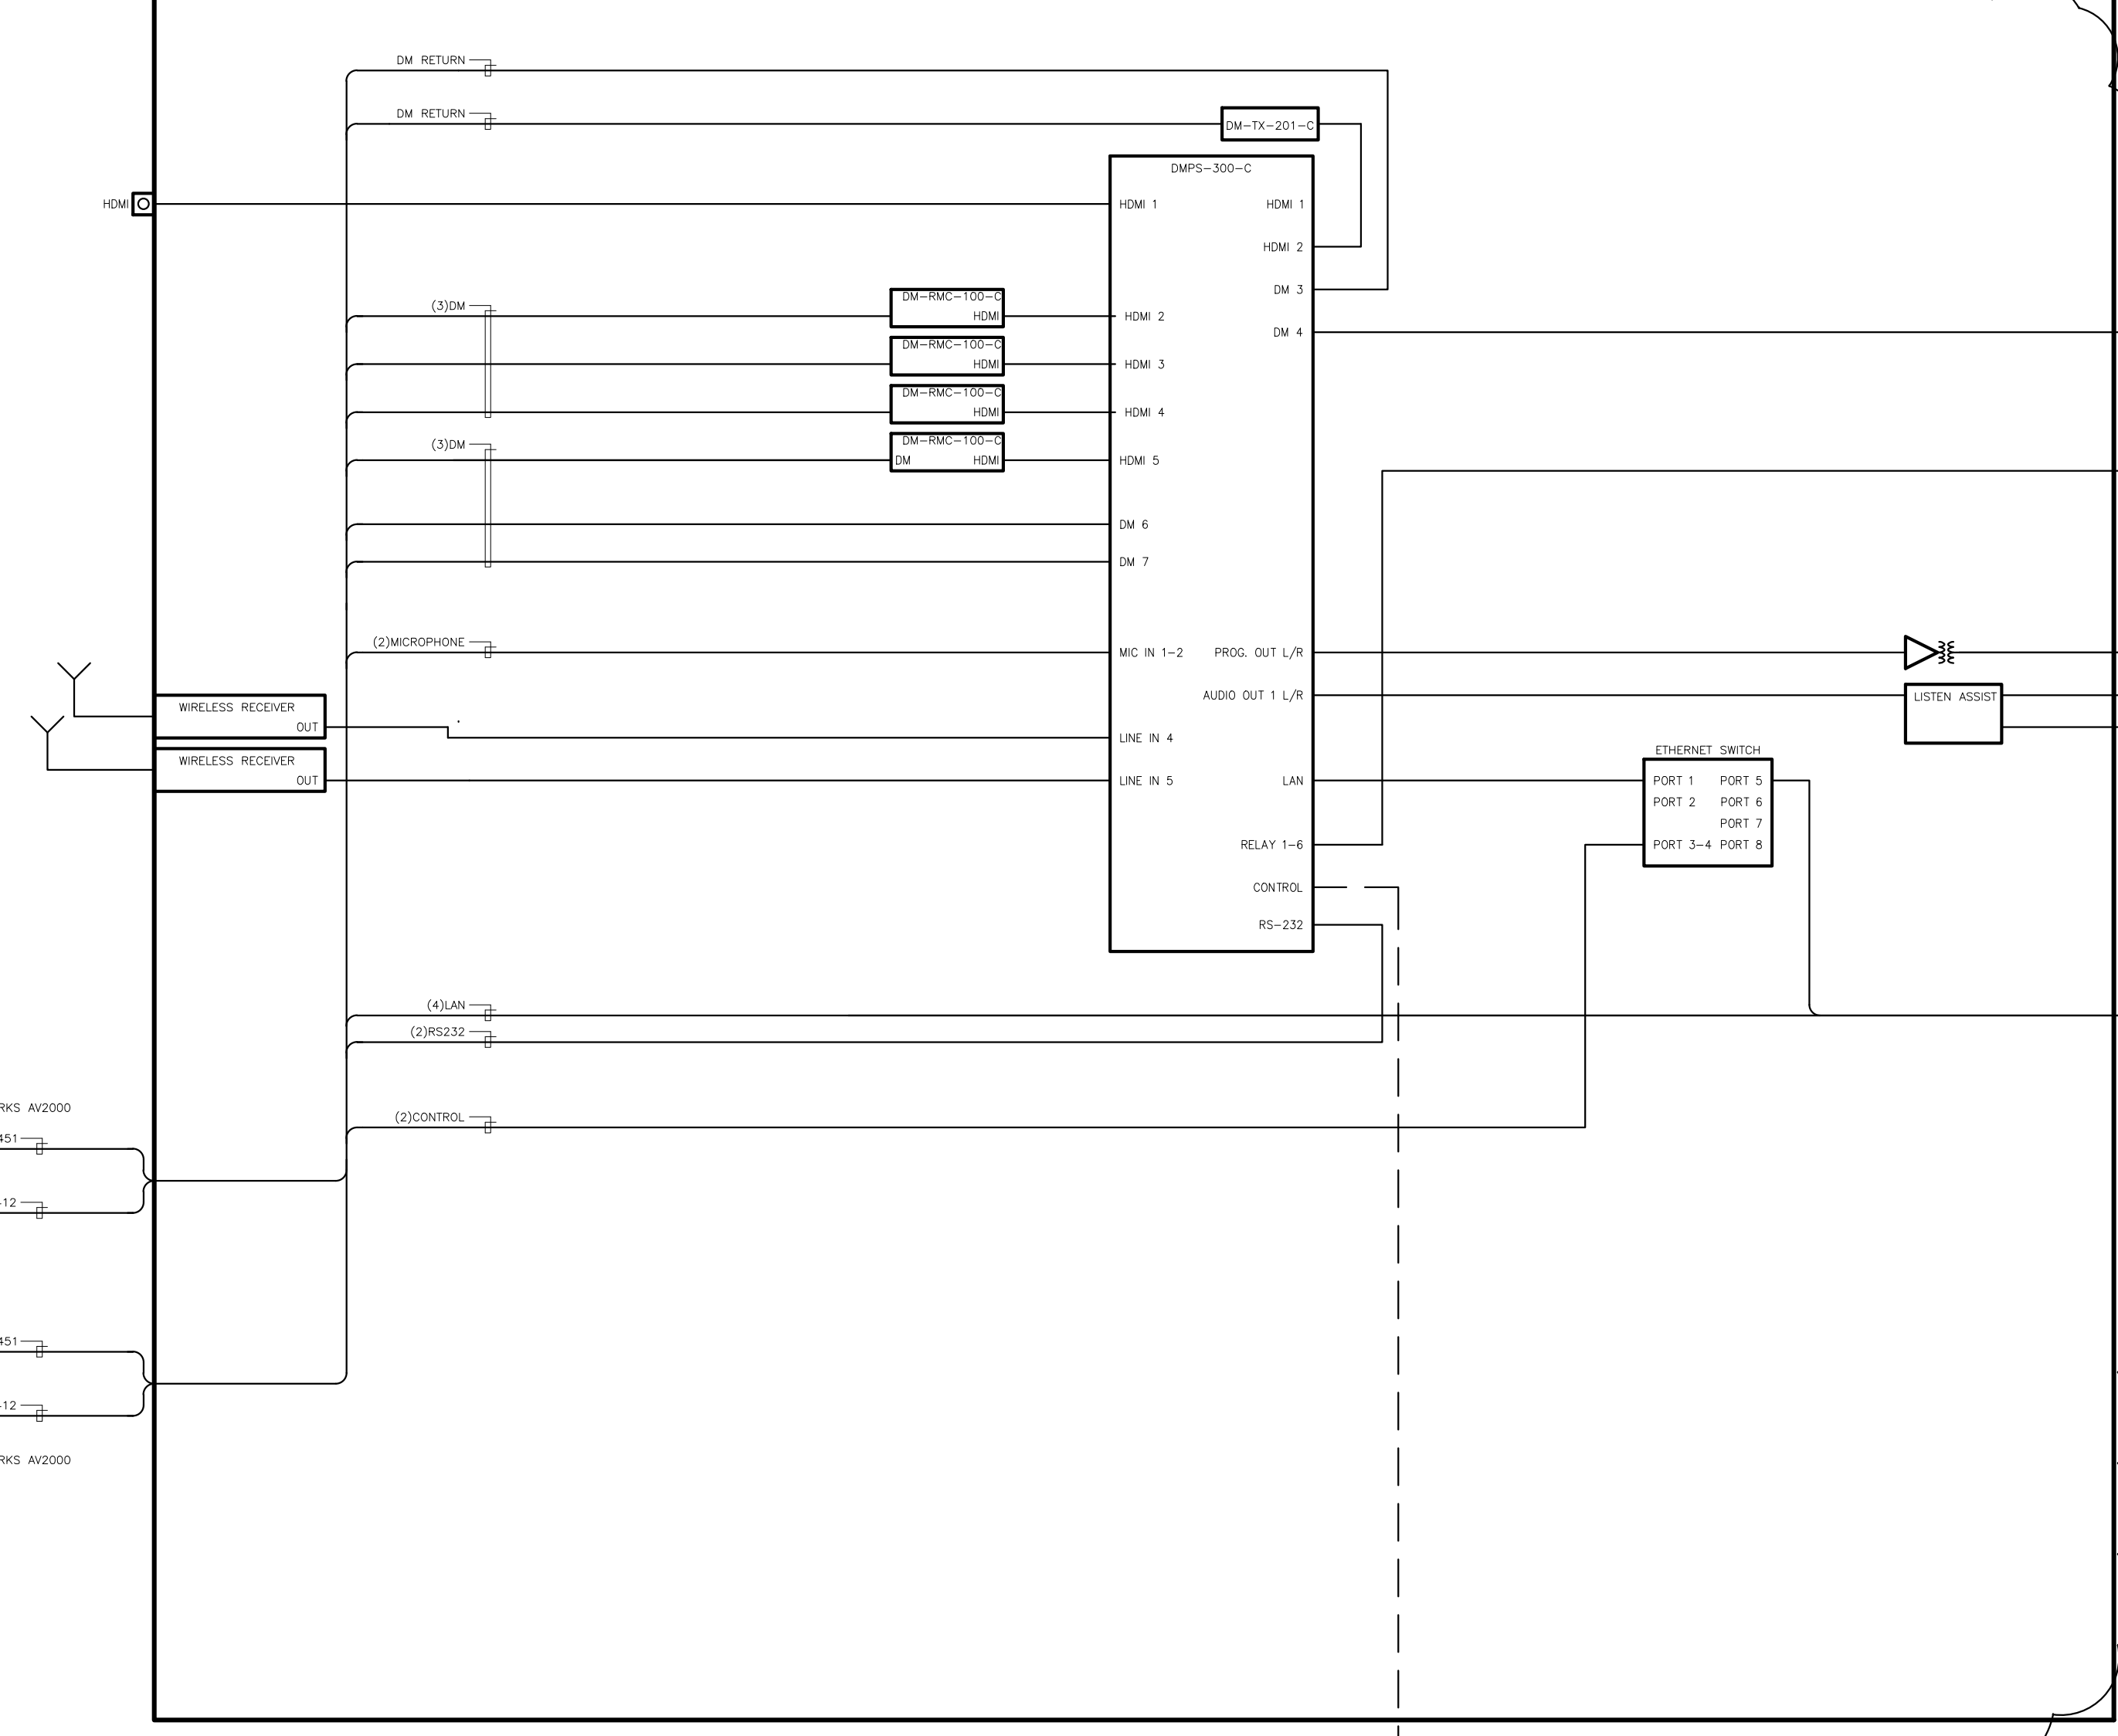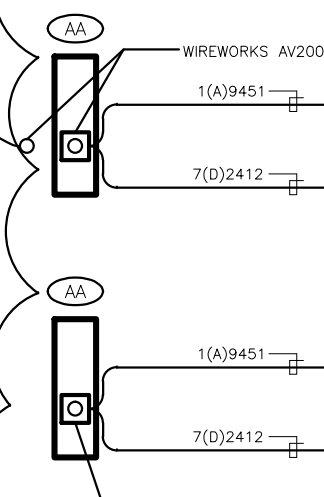

SIGNAL FLOW	02
-------------	----

SIGNAL FLOW	0.4
-------------	-----

USC BUSINESS PARTNERSHIP FOUNDATION
ON BEHALF OF
USE CAMPUS PLANNING & CONSTRUCTION

PROJECT NAME:
UNIVERSITY OF SOUTH CAROLINA
DARLA MORE SCHOOL OF BUSINESS CONSTRUCTION

OSE PROJECT NUMBER:
H27-0606-AC-3

743 GREENE STREET
COLUMBIA, SC 29208
TEL: 803 777 4022 FAX: 803 777 0484

ARCHITECT:
RAPHAEL VINOLY ARCHITECTS PC
50 VANDAM STREET
NEW YORK, NY 10013
TEL: 212 924 5060 FAX: 212 924 5858

STRUCTURAL ENGINEER, MEP ENGINEER,
CIVIL ENGINEER, FIRE PROTECTION
ENGINEER:
STEWART & WILKINSON, SC
1501 MAIN STREET, FLOOR G
COLUMBIA, SC 29201-5801
TEL: 803 765 0230 FAX: 803 254 6209

TELECOMMUNICATIONS, AUDIOVISUAL & ACoustICS:
JAFFE HOLDEN ACoustICS, INC.
100 WASHINGTON STREET
NORWALK, CT 06854-3007
TEL: 803 838 4167 FAX: 203 838 4168

LANDSCAPE ARCHITECT:
GRIMBALL - OTTERILL ASSOCIATES
600 BELTLINE BOULEVARD
COLUMBIA, SC 29935
TEL: 803 738 9252 FAX:

SURVEYOR:
BY BARBER & ASSOCIATES, INC.
10 RESEARCH DRIVE
COLUMBIA, SC 29202-1116
TEL: 803 429 4028 FAX:

BUILDING CODE:
HUGHES ASSOCIATES
3610 COMMERCIAL DRIVE, SUITE #1
BALTIMORE, MD 21227-1652
TEL: 410 737 8677 FAX: 410 737 8688

LIGHTING DESIGNER:
ONE LX STUDIO, LLC
39 WEST 11TH STREET
NEW YORK, NY 10011
TEL: 212 201 5792 FAX: 212 615 3700

FOOD & WASTE MANAGEMENT:
WILLIAM CARUSO & ASSOCIATES, INC.
8055 EAST TUFTS AVE, SUITE 1320
DENVER, CO 80237
TEL: 303 649 9000 FAX: 303 649 1660

SIGNAGE & WAYFINDING:
RAPHAEL VINOLY ARCHITECTS PC
50 VANDAM STREET
NEW YORK, NY 10013
TEL: 212 924 5060 FAX: 212 924 5858

SPECIFICATIONS:
ROBERT SCHWARTZ & ASSOCIATES
580 1/2 AVENUE 17TH FLOOR
NEW YORK, NY 10018
TEL: 212 697 3248 FAX: 212 633 1613


AV BID PACKAGE B
AUDIO/VIDEO SYSTEMS
APRIL 15, 2013

PHASE :

100% CONSTRUCTION
DOCUMENTS

SEAL & SIGNATURE

ISSUE NO.	ISSUE DATE	ISSUE NO.	ISSUE DATE	ISSUE NO.	ISSUE DATE
1	2013.04.15	1		1	
2	2013.01.18	2		2	
3	2012.12.05	3		3	
4	2012.10.26	4		4	
5	2012.09.10	5		5	
6	2012.07.23	6		6	

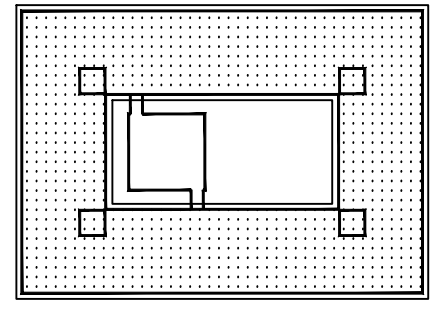

KEY PLAN & NORTH SIGN

IF THIS DRAWING IS NOT 30" X 42" IT IS A REDUCED PRINT
REFER TO GRAPHIC SCALE

0


NTS

AUDIO/VIDEO SYSTEMS
SIGNAL FLOW 6

SHEET TITLE :

AV0306
SHEET NUMBER :

SHEET NUMBER :

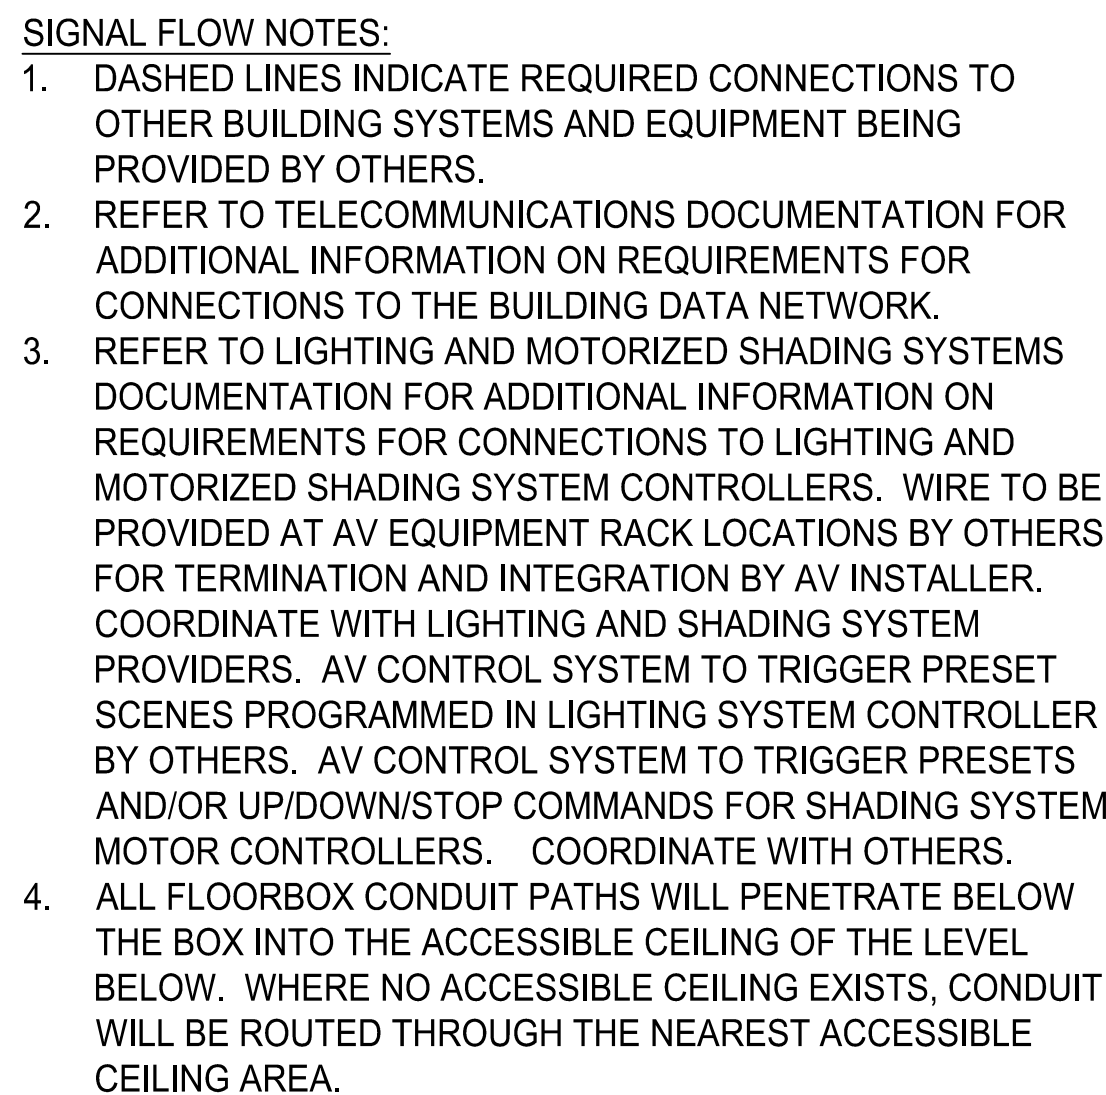


AV BID PACKAGE B
AUDIO/VIDEO SYSTEMS
APRIL 15, 2013

PHASE :

100% CONSTRUCTION
DOCUMENTS

SEAL & SIGNATURE

ISSUE NO.	ISSUE DATE	ISSUE NO.	ISSUE DATE	ISSUE NO.	ISSUE DATE
1	2013.04.15	1	2013.04.15	1	2013.04.15
2	2013.01.18	2	2013.01.18	2	2013.01.18
3	2012.12.05	3	2012.12.05	3	2012.12.05
4	2012.10.26	4	2012.10.26	4	2012.10.26
5	2012.09.10	5	2012.09.10	5	2012.09.10
6	2012.07.23	6	2012.07.23	6	2012.07.23

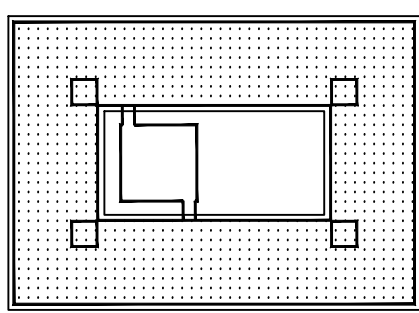

KEY PLAN & NORTH SIGN




IF THIS DRAWING IS NOT 30" X 42" IT IS A REDUCED PRINT,
REFER TO GRAPHIC SCALE

NT9

AUDIO/VIDEO SYSTEMS
SIGNAL FLOW 7

SHEET TITLE :


AV0307
SHEET NUMBER

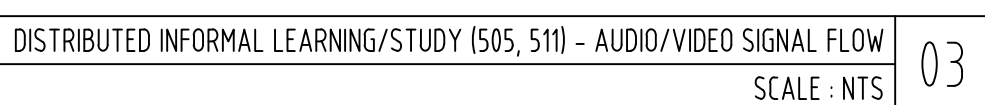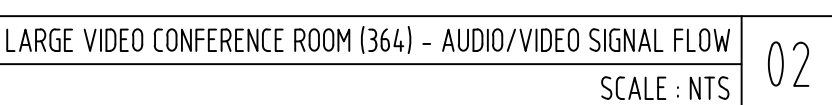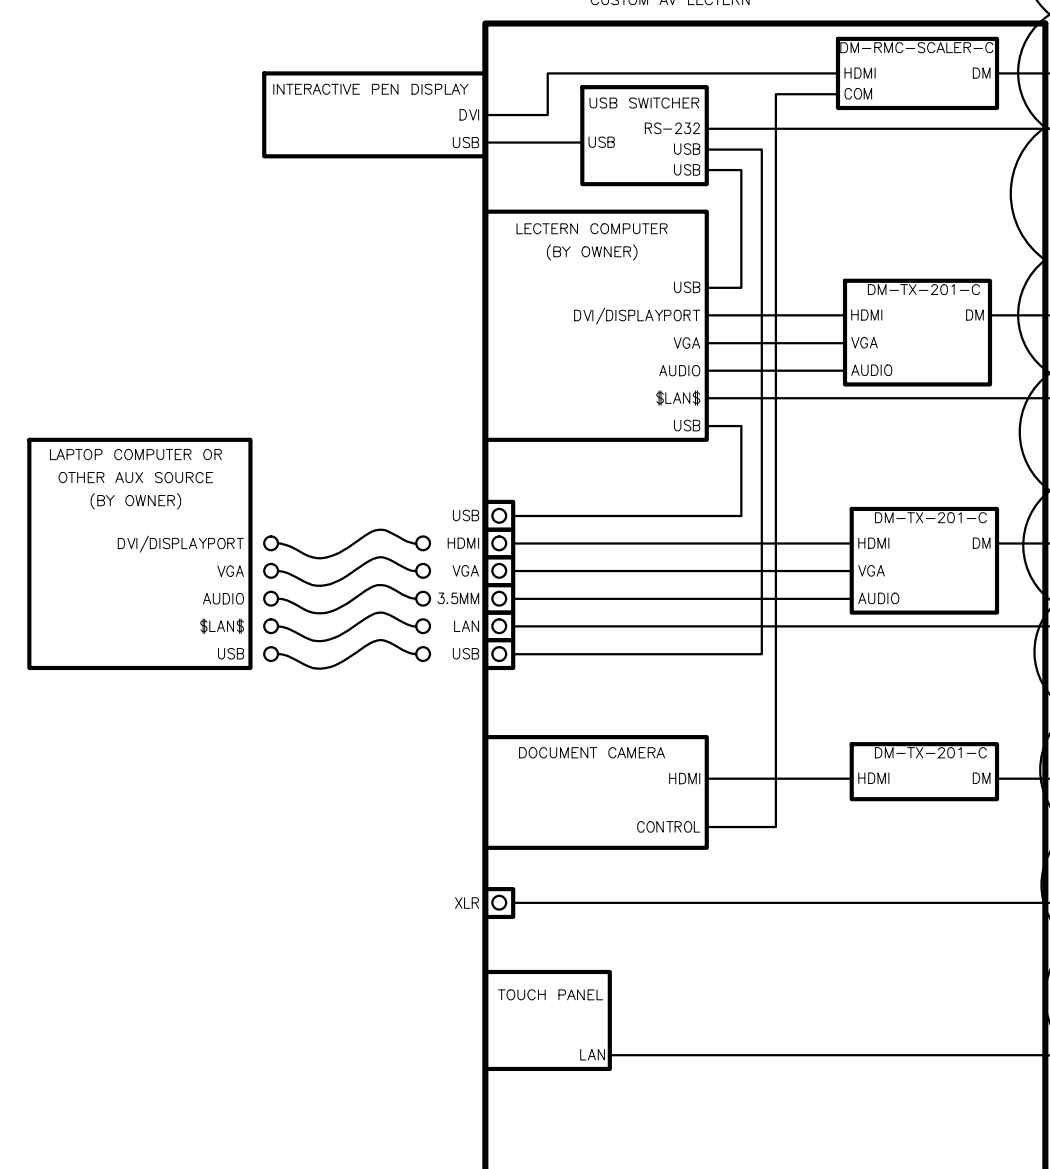

AV BID PACKAGE B
AUDIO/VIDEO SYSTEMS
APRIL 15, 2013

100% CONSTRUCTION
DOCUMENTS

A		A		A	
ISSUE NO.	ISSUE DATE	ISSUE NO.	ISSUE DATE	ISSUE NO.	ISSUE DATE
5	2013.04.15				
4	2013.01.18				
3	2012.12.05				
2	2012.10.26				
1	2012.09.10				
0	2012.07.23				

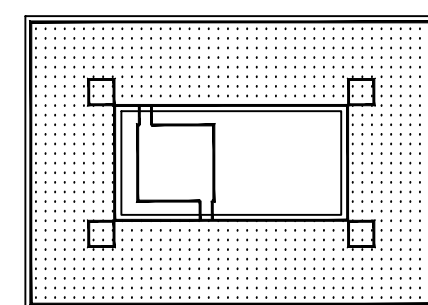

KEY PLAN & NORTH SIGN


IF THIS DRAWING IS NOT 30" X 42" IT IS A REDUCED PRINT
REFER TO GRAPHIC SCALE

0

NTS

AUDIO/VIDEO SYSTEMS
SIGNAL FLOW 9

AV0309
SHEET NUMBER :

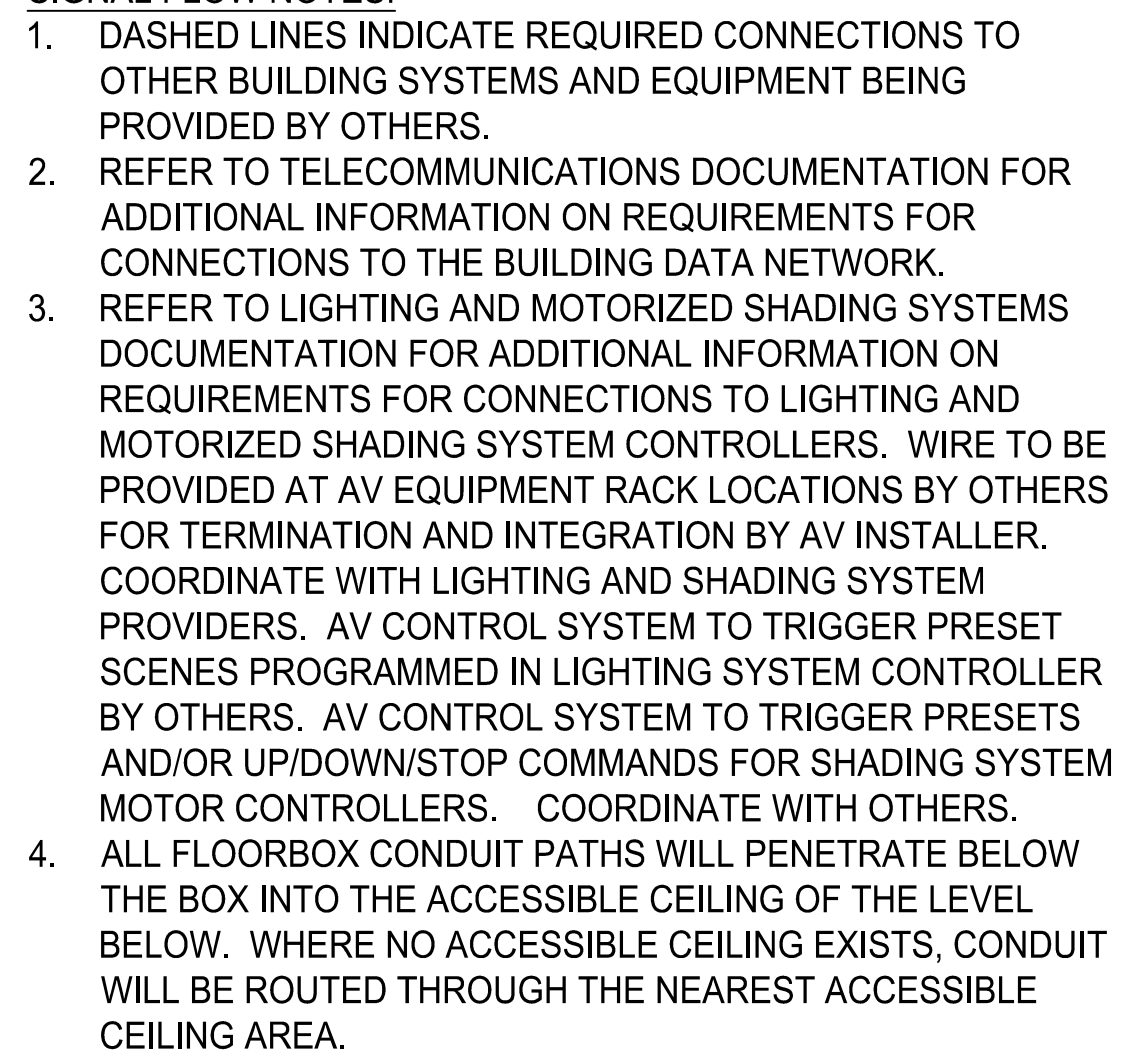

AV0310
SHEET NUMBER :