


SCALE: 1" = 20'

BOUNDARY, TREE, TOPO. & AS-BUILT INFORMATION TAKEN FROM DIGITAL DATA PROVIDED BY COX & DINKINS (FILE NAME:1723 EXISTING C&D.dwg, DATE: 05/28/14).

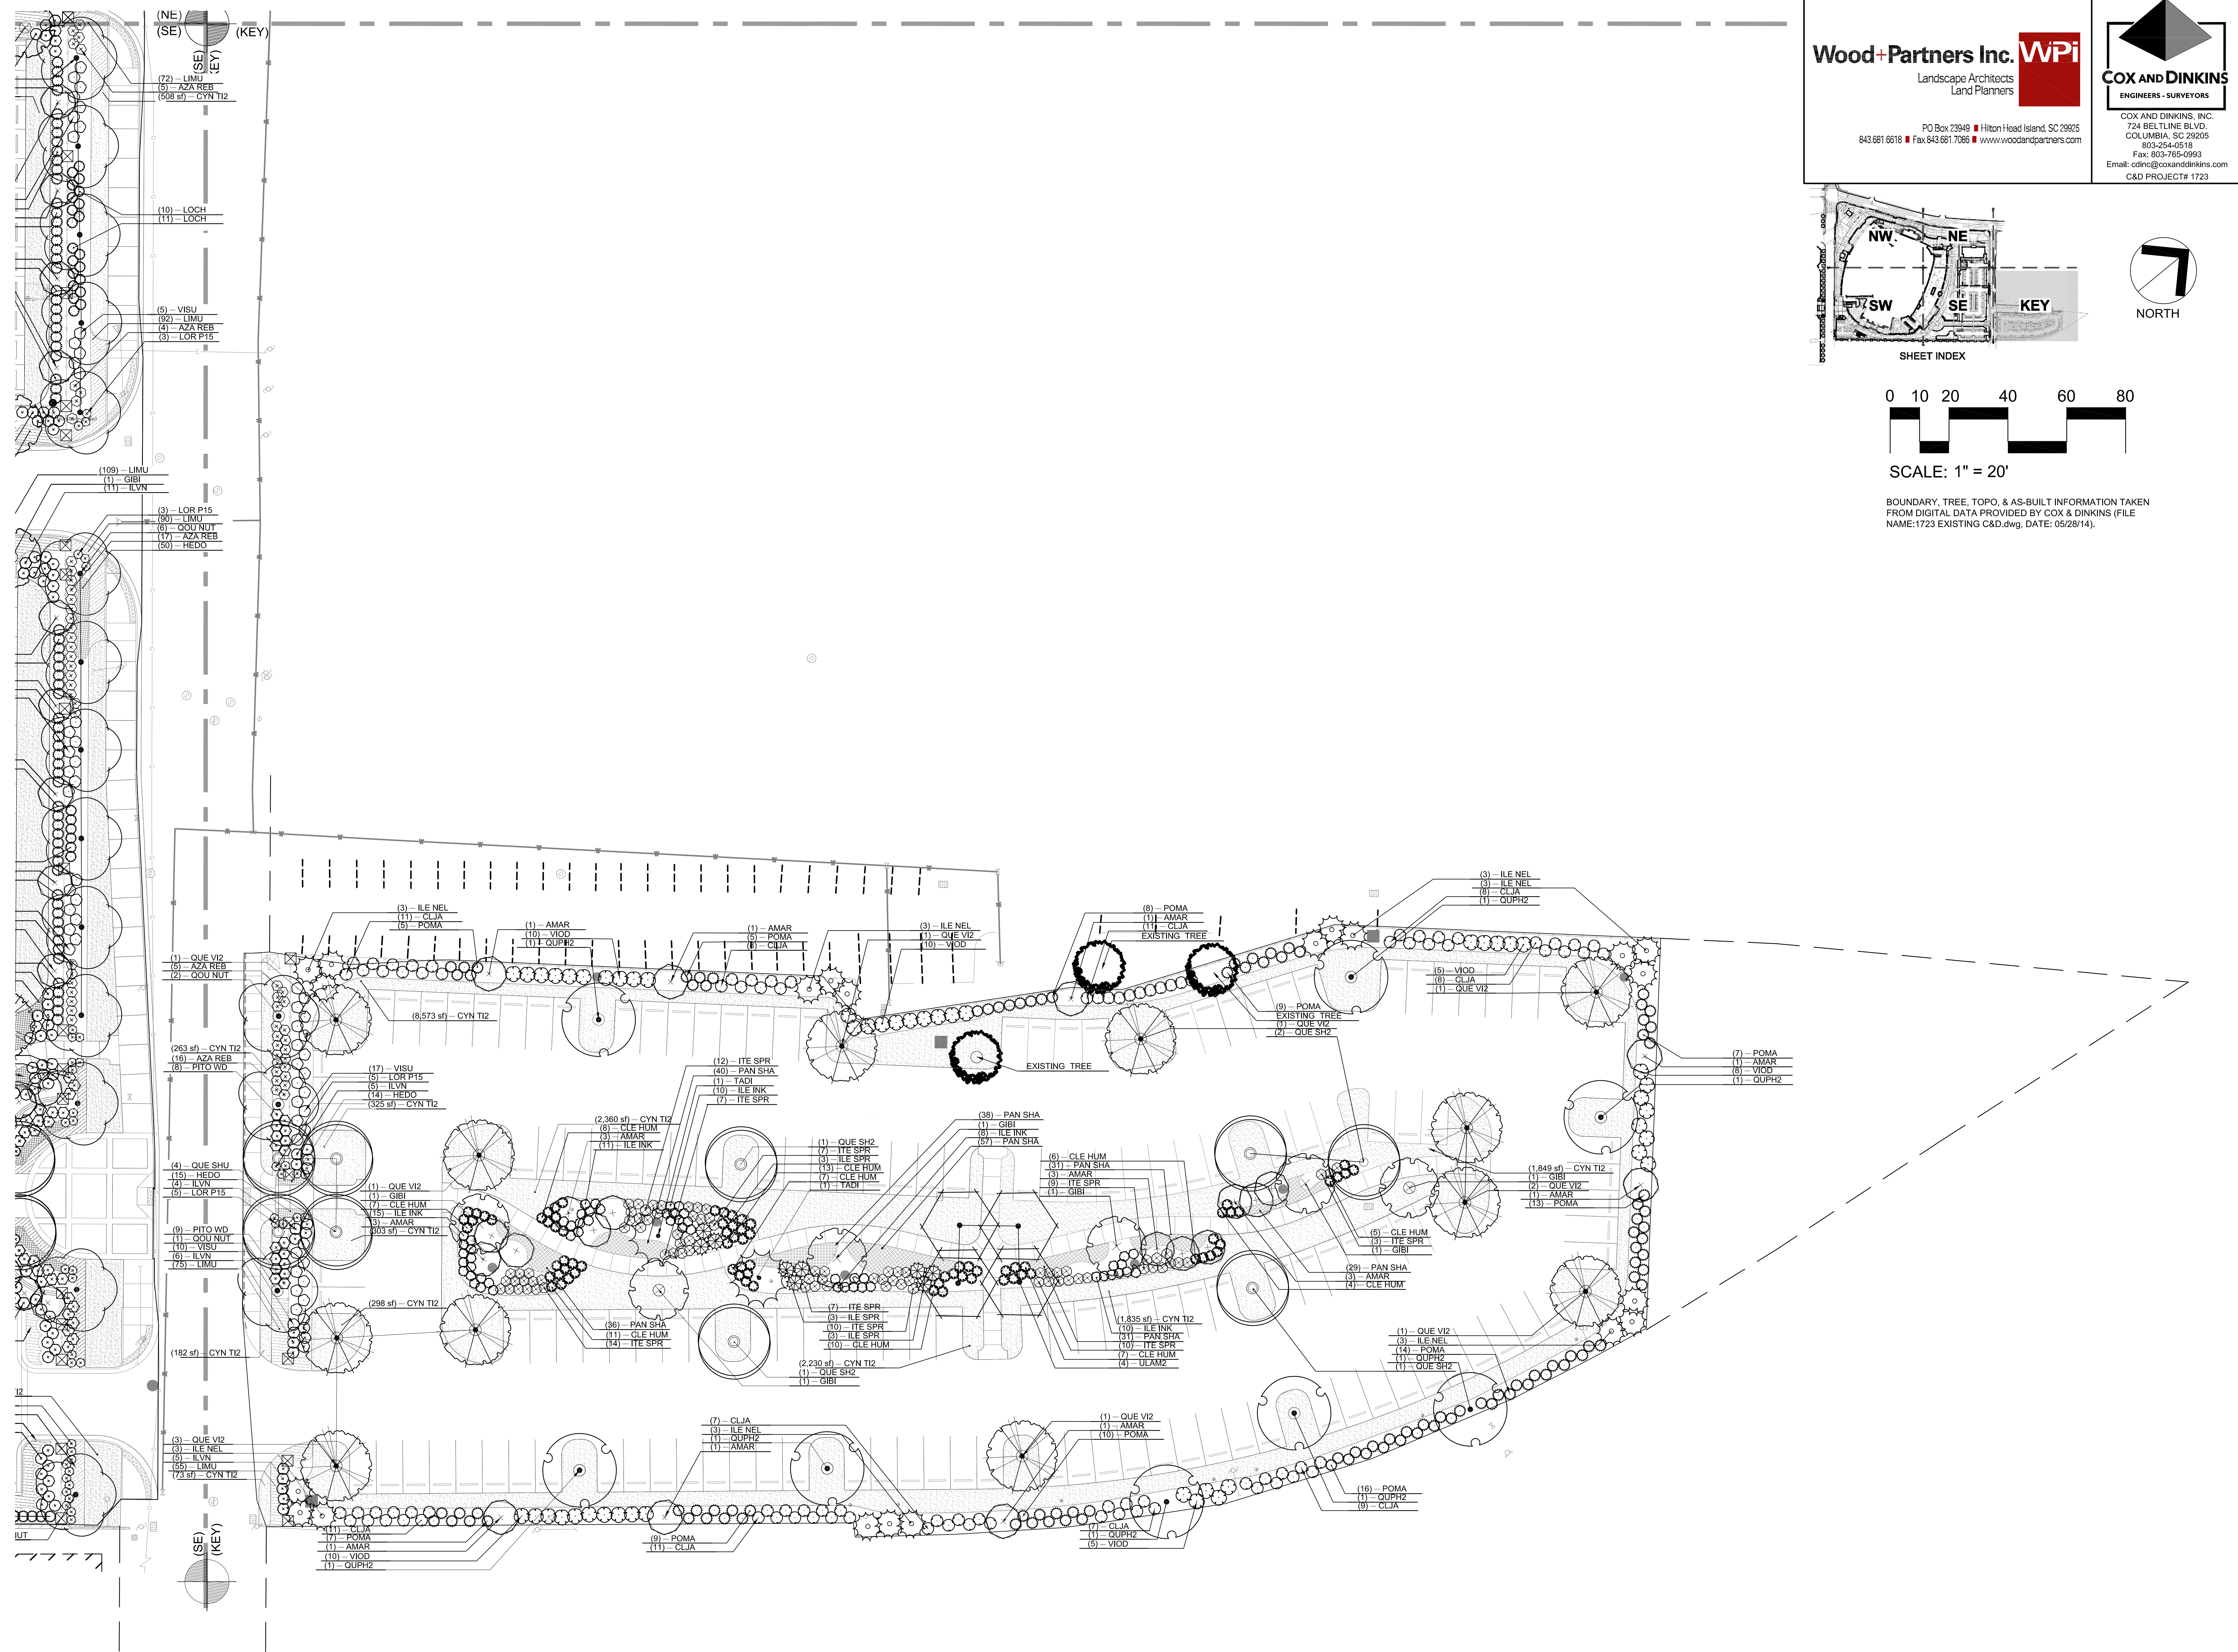

DATE	DESCRIPTION	BY	DATE	DESCRIPTION	BY
9/18/2014					

PROJECT TITLE: WILLIAMS BRICE STADIUM PLAZA SITE UPGRADES - CONSTRUCTION  
STATE PROJECT #H27-6104-MJ-B  
LOCATED IN CITY OF COLUMBIA, RICHLAND COUNTY, SC

UNIVERSITY OF SOUTH CAROLINA

LANDSCAPE PLAN (KEY)  
L304 OF 28  
SHEET IN SET: N/A

