

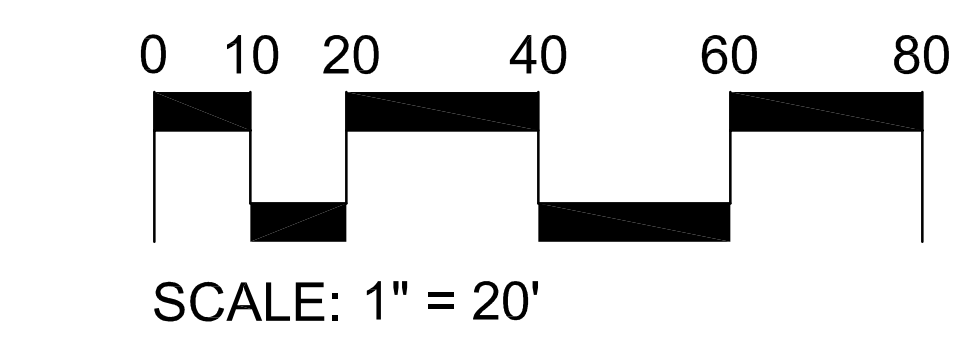
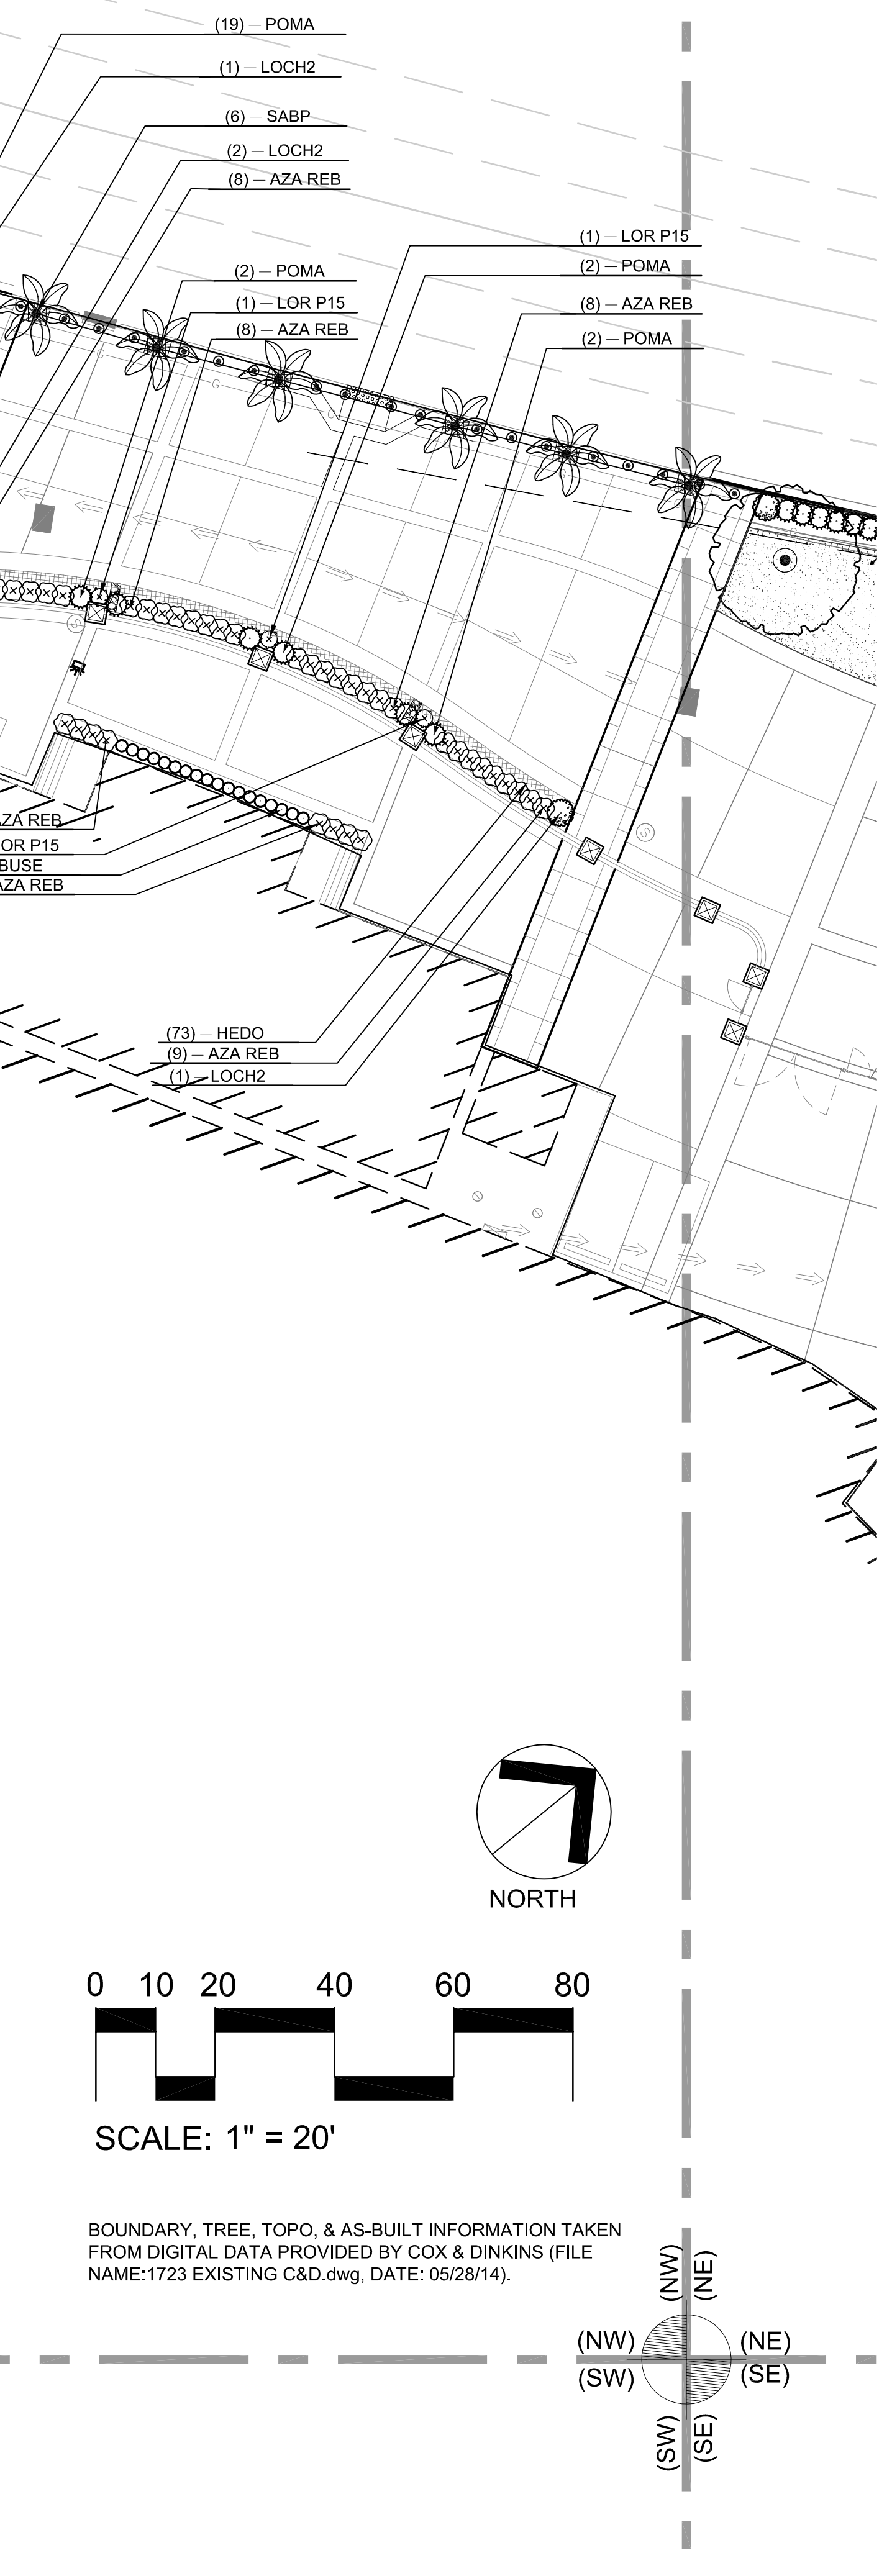


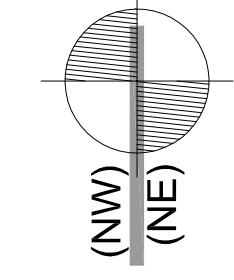


CAMPUS PLANNING
AND CONSTRUCTION
COLUMBIA, SC 29208

[illegible]

STATE PROJECT #H27-6104-NJ-B
 LOCATED IN CITY OF COLUMBIA, RICHLAND COUNTY, SC

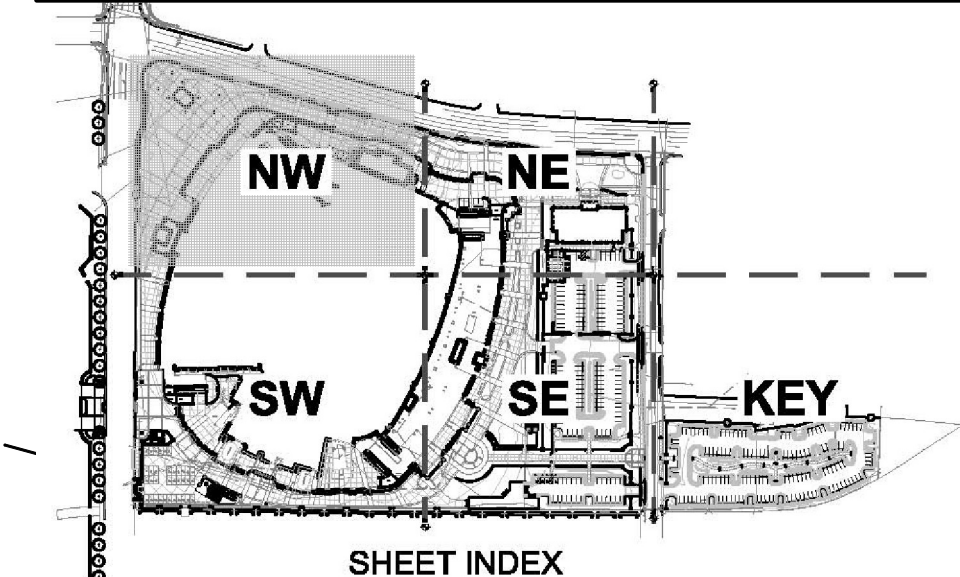

BOUNDARY, TREE, TOPO, & AS-BUILT INFORMATION TAKEN FROM DIGITAL DATA PROVIDED BY COX & DINKINS (FILE NAME:1723 EXISTING C&D.dwg, DATE: 05/28/14).

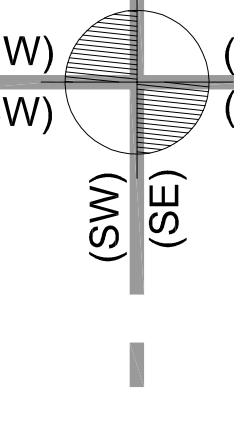



COX AND DINKINS
ENGINEERS - SURVEYORS

CAMPUS PLANNING
AND CONSTRUCTION
COLUMBIA, SC 29208



(1) - LOCH2
(2) - POMA
(3) - CYN TI2
(37) - POMA

(1) - LOCH2
(21) - POMA
(6) - QUOCO
(1,080 sf) - CYN TI2

(895 sf) - CYN TI2
(3) - ERI JAP
(1) - LOCH2

(420 sf) - CYN TI2
EXISTING TREE
(2,581 sf) - ZOY ZEO
(1,739 sf) - MULCH
(6) - HYD ALI
(7) - HYD MUN
(5) - LOR P15

(6) - POMA
(2) - RHO RL5
(6) - AZA REB
(2) - RHO RL5

(2) - QUOCO
(6) - SABP
(55) - POMA
(1) - LOCH2

(1,884 sf) - ZOY ZEO
(1,552 sf) - MULCH
EXISTING TREE

(6) - HYD MUN
(1) - CAYU
(6) - HYD ALI
(11) - AZA REB

(3) - ERI JAP
(6) - HYD MUN
(4) - RHO RL5
(1) - CAYU
(5) - LOR P15

(158) - LIMU
(1) - CAYU
(4) - ROS DOZ

(1) - POMA
(6) - ROS DOZ
(1) - OSFR

(3) - HYD VAU
(5) - HYD MUN
(5) - HYD VAU
(17) - RHO RL5
(7) - HYD MUN

(6) - POMA
(14) - AZA REB
(17) - LOCH
(3) - CLJA
(6) - LOCH

(135) - ASP ELA
(3) - ULAM
(113) - LIMU
(54) - HEDO
(207) - OPH JAP

(382) - LIMU
(167) - AZA REB
(290) - OPH JAP
(12) - RHO RL5
(1) - ULAM

(1) - PRCA
(3) - VVOO
(3) - MAGA
(12) - AZA REB

(1) - ULAM
(745) - OPH JAP
(11) - AZA REB

(3) - AZA REB
(1) - PRCA
(16) - CLJA

(197) - LIMU
(1) - NYSS
(17) - ILVN
(2) - QUE VIR

(3) - CLJA
(2) - MEY GLY
(6) - VVOO
(29) - RHO RL5
(11) - CLJA

(9) - ILVN
(1) - QUE VIR
(65) - LIMU

(1) - GIBI

(65) - LIMU
(1) - GIBI
(1) - ILVN
(5) - OOU NUT
(6) - POMA
(1,070 sf) - CYN TI2

(13) - LOCH
(7) - CLJA
(122) - LIMU
(4) - RHO RL5
(4) - LOR P15

(80) - LIMU
(4) - LOR P15
(36) - HEDO


(13) - LOCH
(7) - CLJA
(122) - LIMU
(4) - RHO RL5
(4) - LOR P15

(72) - LIMU
(5) - AZA REB
(908 sf) - CYN TI2

(KEY)

 University of South Carolina	PRODUCT TITLE: WILLIAMS BRICE STADIUM PLAZA SITE UPGRADES - CONSTRUCTION STATE PROJECT #H27-6104-MJ-B		DRAWING:	DATE:	DRAWN BY:	CHECKED BY:	TG/KT
	LOCATED IN CITY OF COLUMBIA, RICHLAND COUNTY, SC		N/A	9/18/2014	BH	ORIG. BY	DRAWN BY
			REV:	DESCRIPTION	DATE		
SHEET:							
LANDSCAPE PLAN (NE)							
L301 OF 28							
SHEET IN SET:							



 LOCATED IN CITY OF COLUMBIA, RICHLAND COUNTY, SC
University of South Carolina

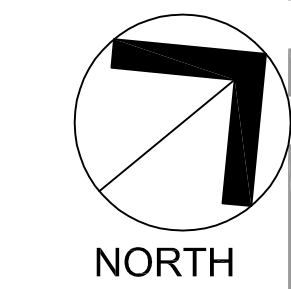

0 10 20 40 60 80

SCALE: 1" = 20'

BOUNDARY, TREE, TOPO, & AS-BUILT INFORMATION TAKEN
FROM DIGITAL DATA PROVIDED BY COX & DINKINS (FILE
NAME:1723 EXISTING C&D.dwg, DATE: 05/28/14).

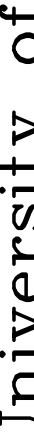PROJECT TITLE: WILLIAMS BRICE STADIUM PLAZA SITE UPGRADES – CONSTRUCTION STATE PROJECT #427–6104–MJ–B LOCATED IN CITY OF COLUMBIA, RICHLAND COUNTY, SC	BUILDING: N/A	DRAWING:	DATE: 9/18/2014	DESIGN BY:	BH	CHECKED BY:	TG/KT
	REV:	DESCRIPTION					DRAWN BY:
 University of South Carolina							
SHEET: LANDSCAPE PLAN (SW) L302 OF 28 SELECT IN SET: N/A							

