


REVISIONS		
NO.	DATE	DESCRIPTION

DATE: 9-27-2016

1ST FL
 FINISH PLAN
ID2.1

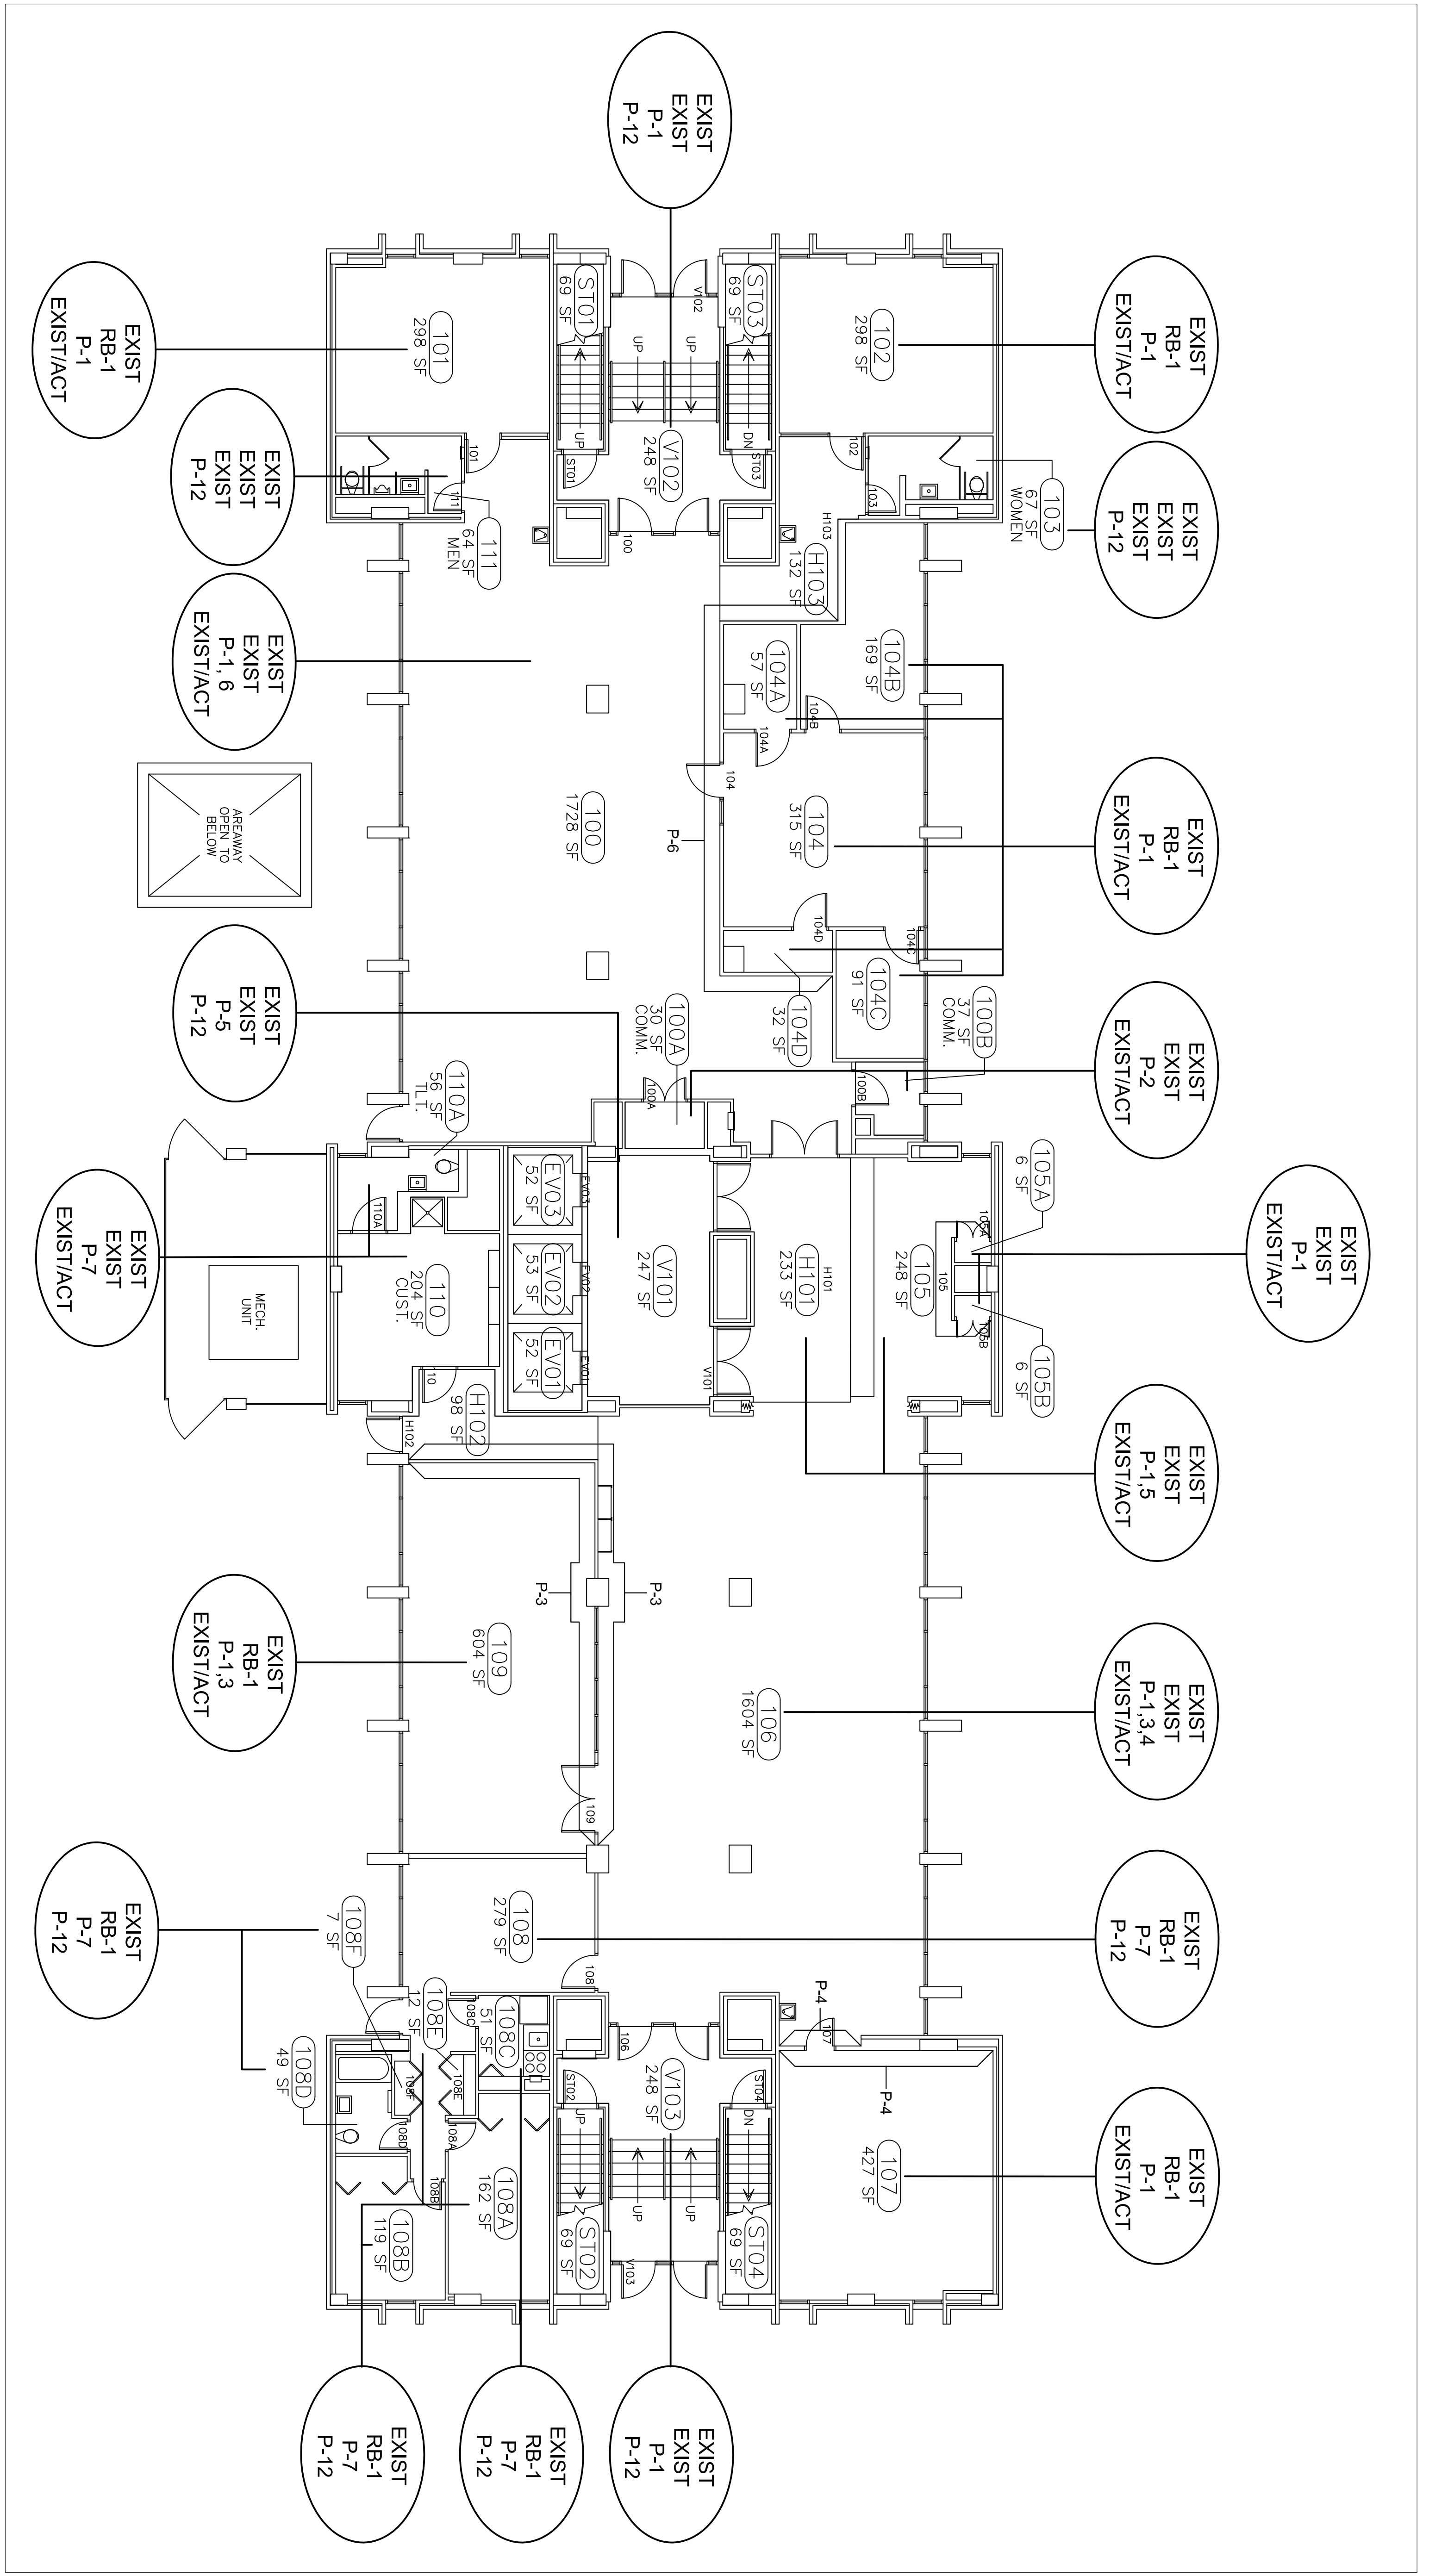

FIRST FLOOR - FINISH PLAN

SCALE: 1/8" = 1'-0"

***NOTE: CONTRACTOR TO FIELD
 VERIFY ALL MEASUREMENTS.