

**UTS Data Center
UTS Annex
514 Main Street
Building 145
Room 011**


Mar. 19, 2018

Legend

- HVAC
- Mainframe related
- Telephone Related
- Network Related
- SAN Related
- Server Related
- Security Related
- Cable TV Related
- Commercial Power
- UPS Related
- Fire Extinguisher
- Room Thermometer
- Alarm System
- ⊕ Floor Drain
- Card Access Reader
- AI Phone

Blossom Street Side

Wheat Street Side

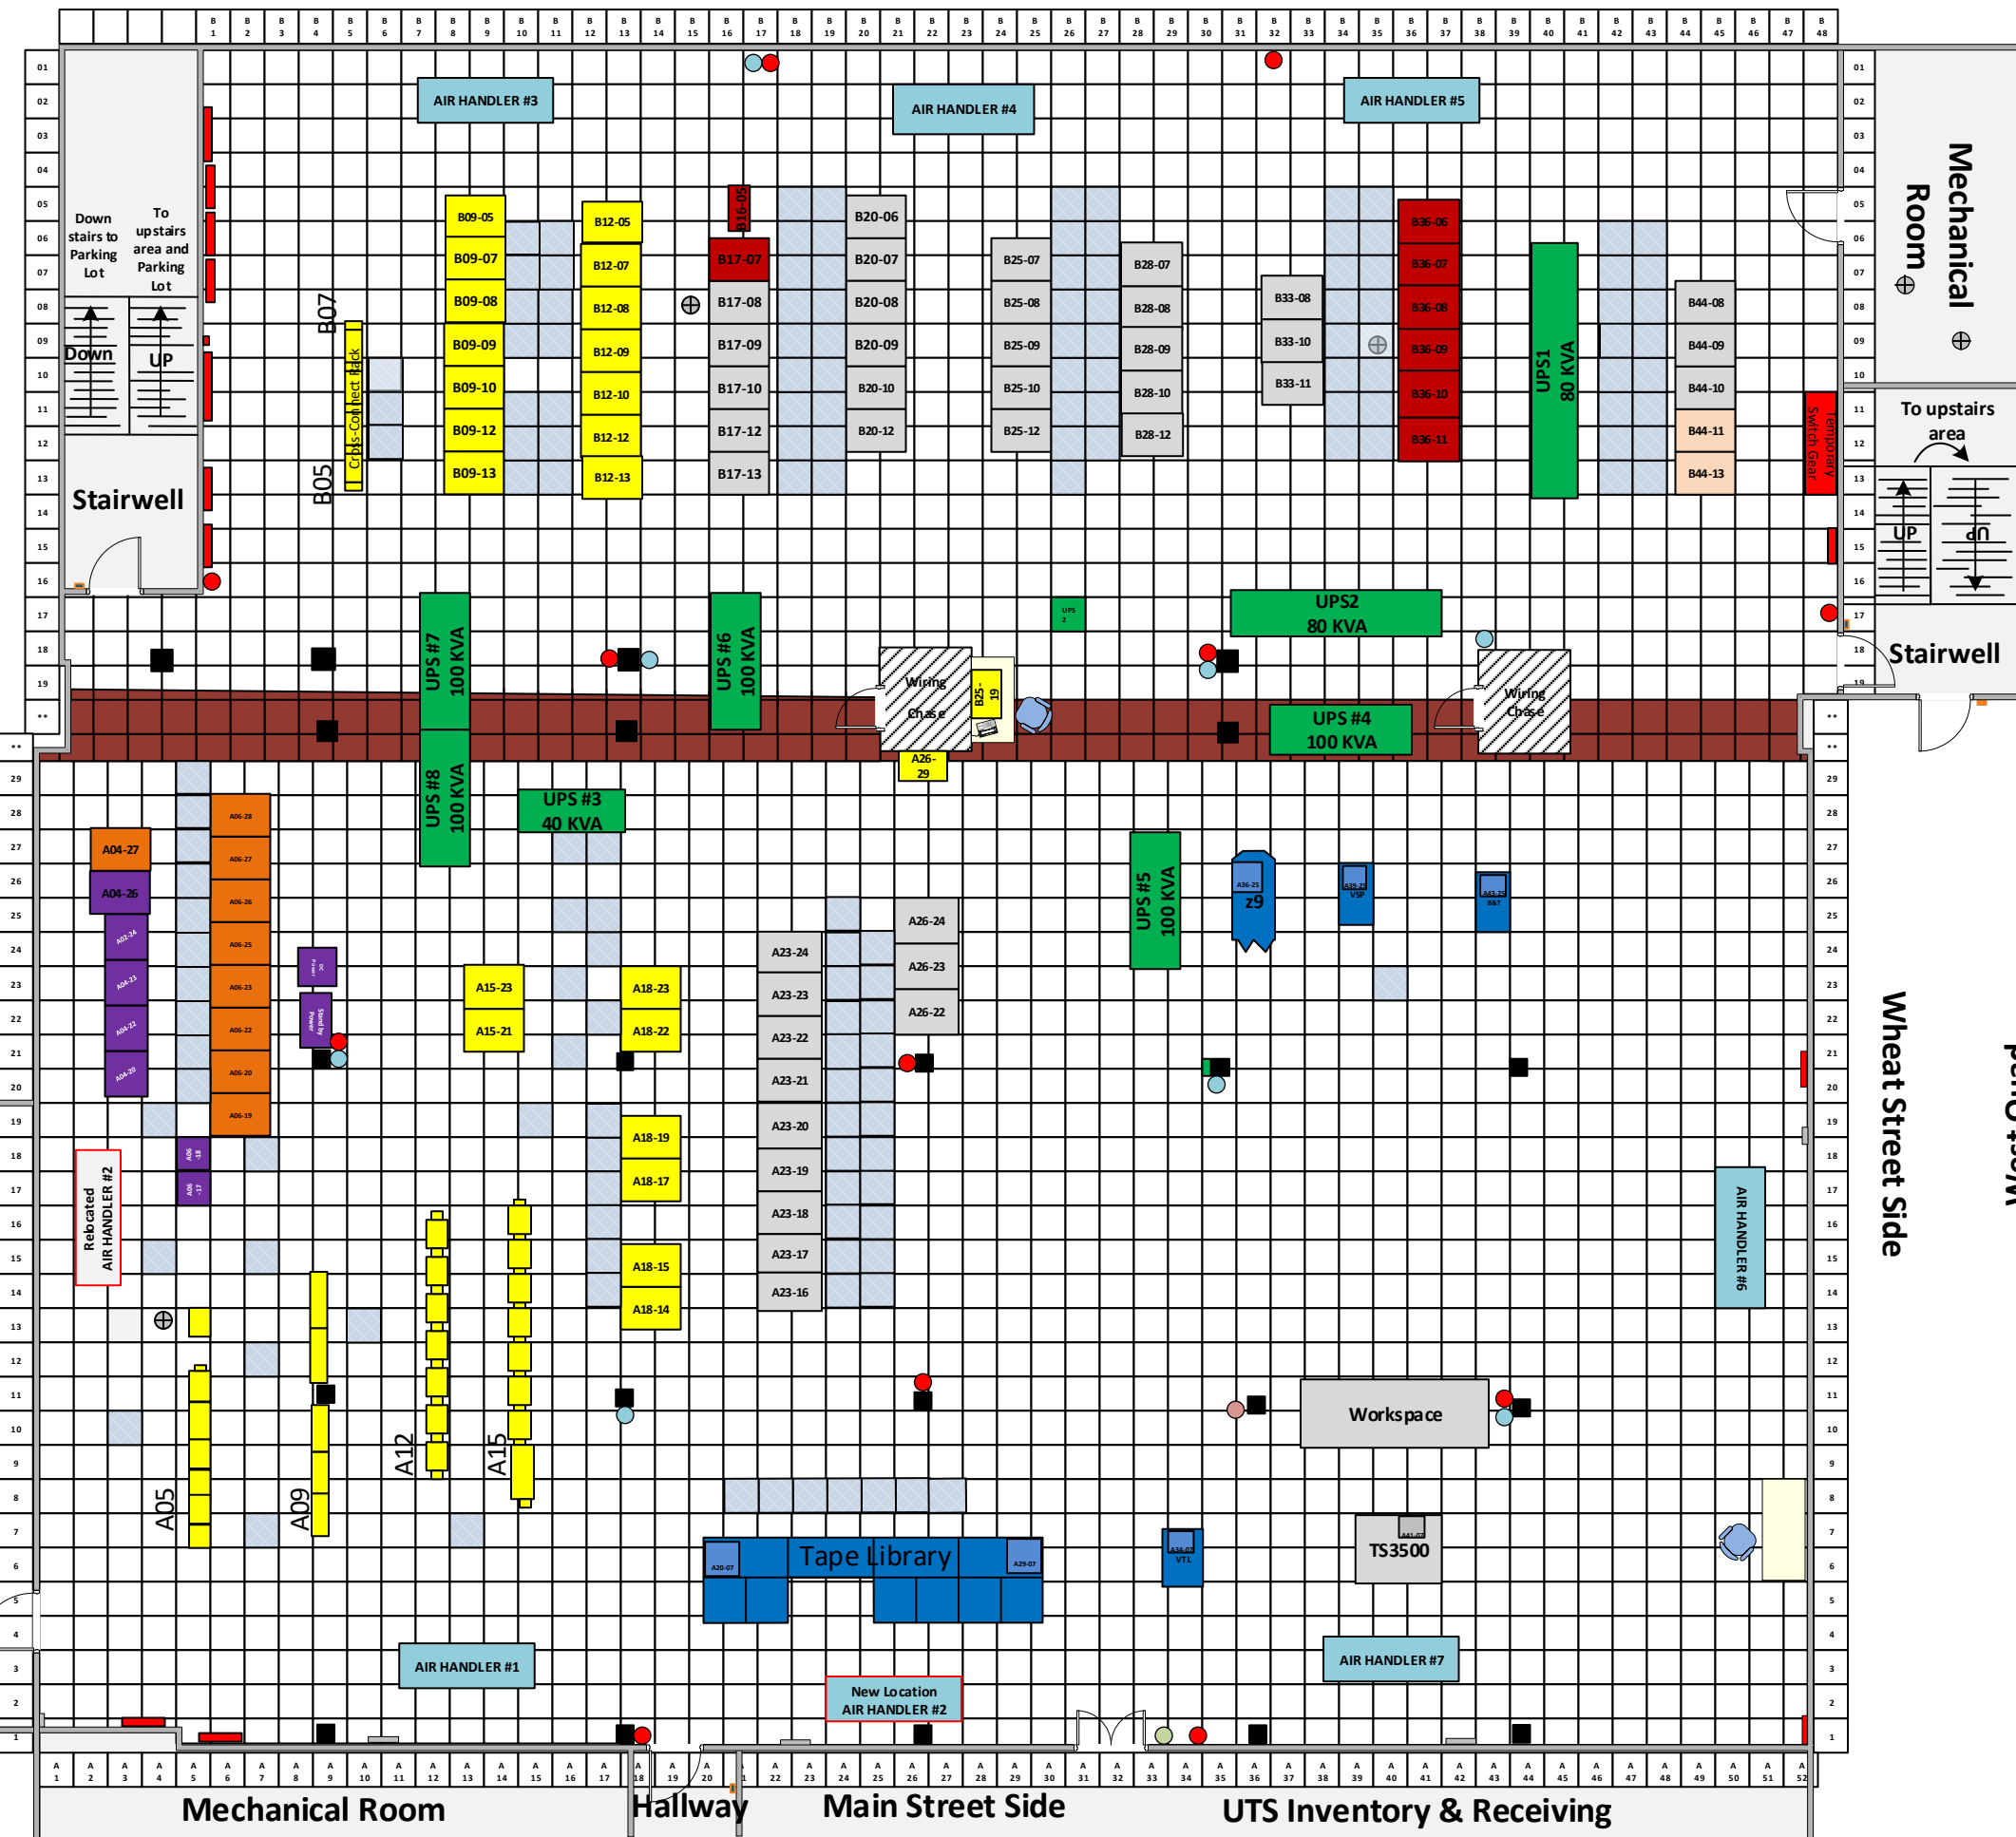

Mechanical Room

Hallway

Main Street Side

UTS Inventory & Receiving

Horizon Garage

West Quad

Sumter Street Side (Parking Garage)

South Quad